




# SR 994/Quail Roost Drive PD&E Study

From West of SW 137<sup>th</sup> Avenue to East of SW 127<sup>th</sup> Avenue  
FM 445804-1-22-01 ETDm No. 14429

## Build Alternative 3

### Project Location Map

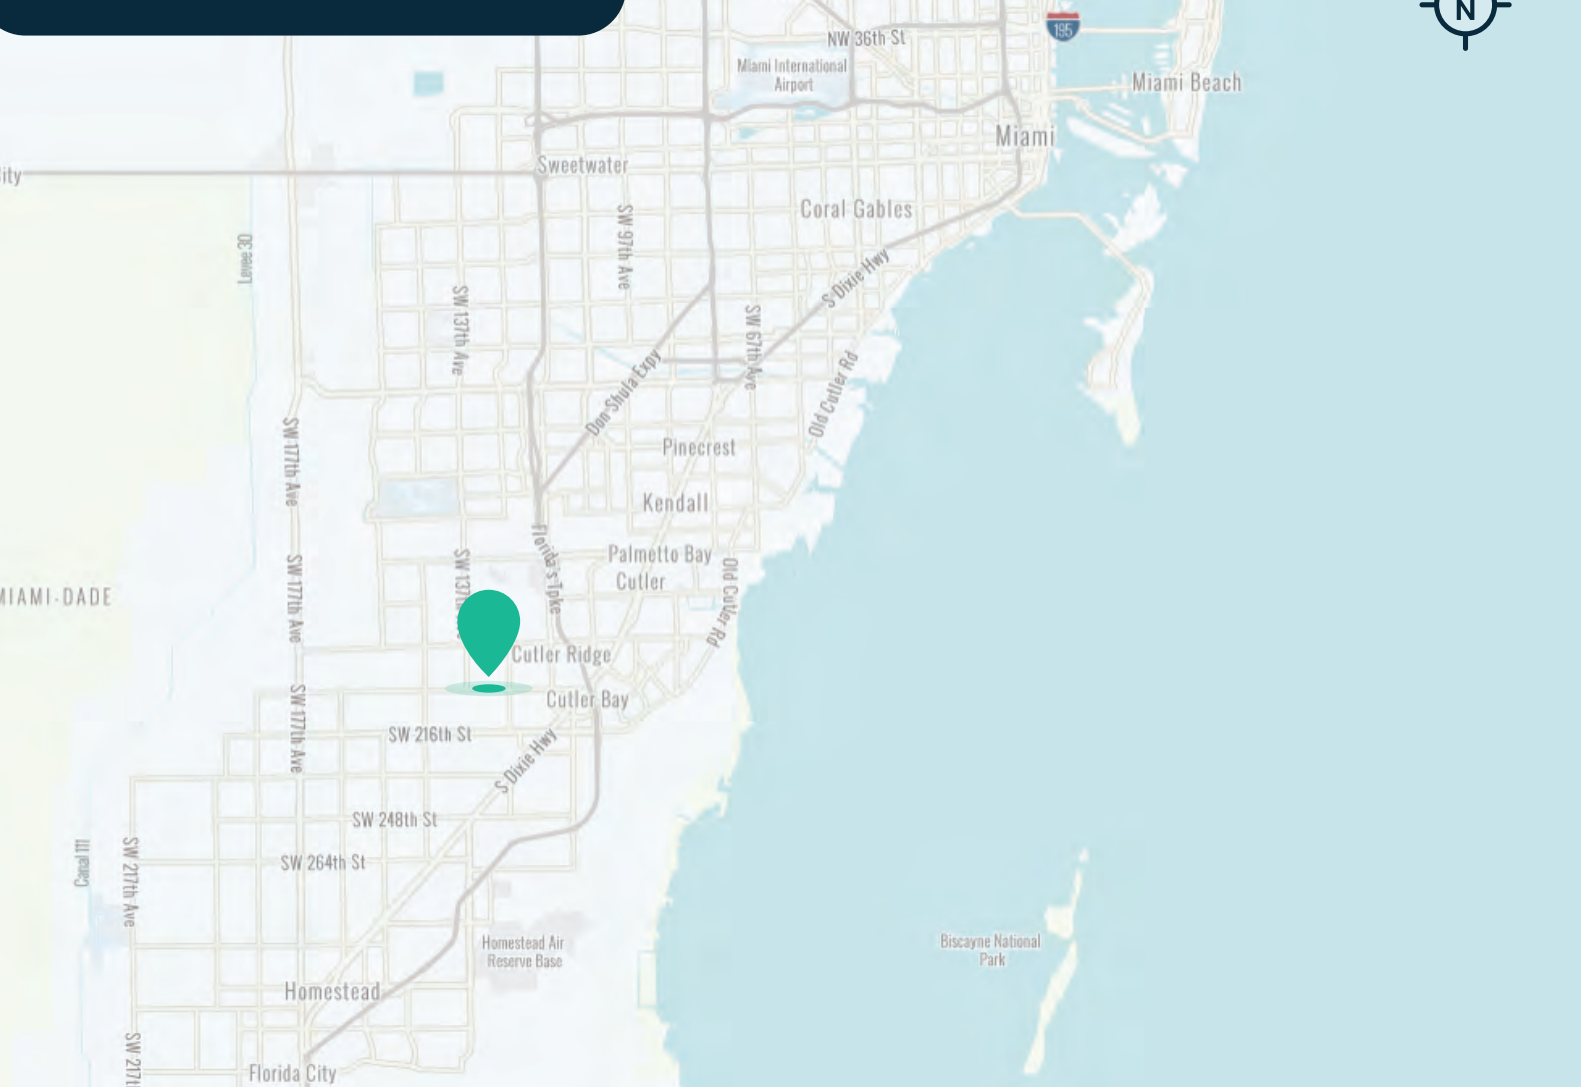

### Legend

- Proposed Bridge
- Existing Right-of-Way Line
- Proposed Right-of-Way Line
- Parcel Line
- Historic Resources
- Signalized Intersection

BEGIN PROJECT

END PROJECT



Option 1: At-Grade Crossing (as shown on plan)



Option 2: Underpass Trail



### Proposed Typical Section



ROADWAY TYPICAL SECTION