

PRELIMINARY ENGINEERING REPORT

Volume 2 of 2

SR 826/Palmetto Expressway Express Lanes Project Development and Environment (PD&E) Study Miami-Dade County, Florida

Financial Project ID Number: 432639-1-22-02

ETDM Number: 14308

Prepared for:



FDOT DISTRICT SIX
1000 NW 111TH AVENUE
MIAMI, FLORIDA 33172

DRAFT

AUGUST 2019



SR 826/Palmetto Expressway Express Lanes Project Development and Environment (PD&E) Study

TABLE OF CONTENTS


LIST OF APPENDICES

- A Corridor Base Maps
- B Transit Services
- C Railroad Crossing Inventory
- D Utility Coordination
- E Existing Utilities
- F Existing Sign Inventory
- G Bridge Analysis Report
- H Alternatives Concept Plans
- I Public Information Records
- J Preferred Alternative Concept Plans
- K Plan Profile Sheets
- L Potential Utility Impacts
- M Transportation Management Plan


APPENDIX A
Corridor Base Maps

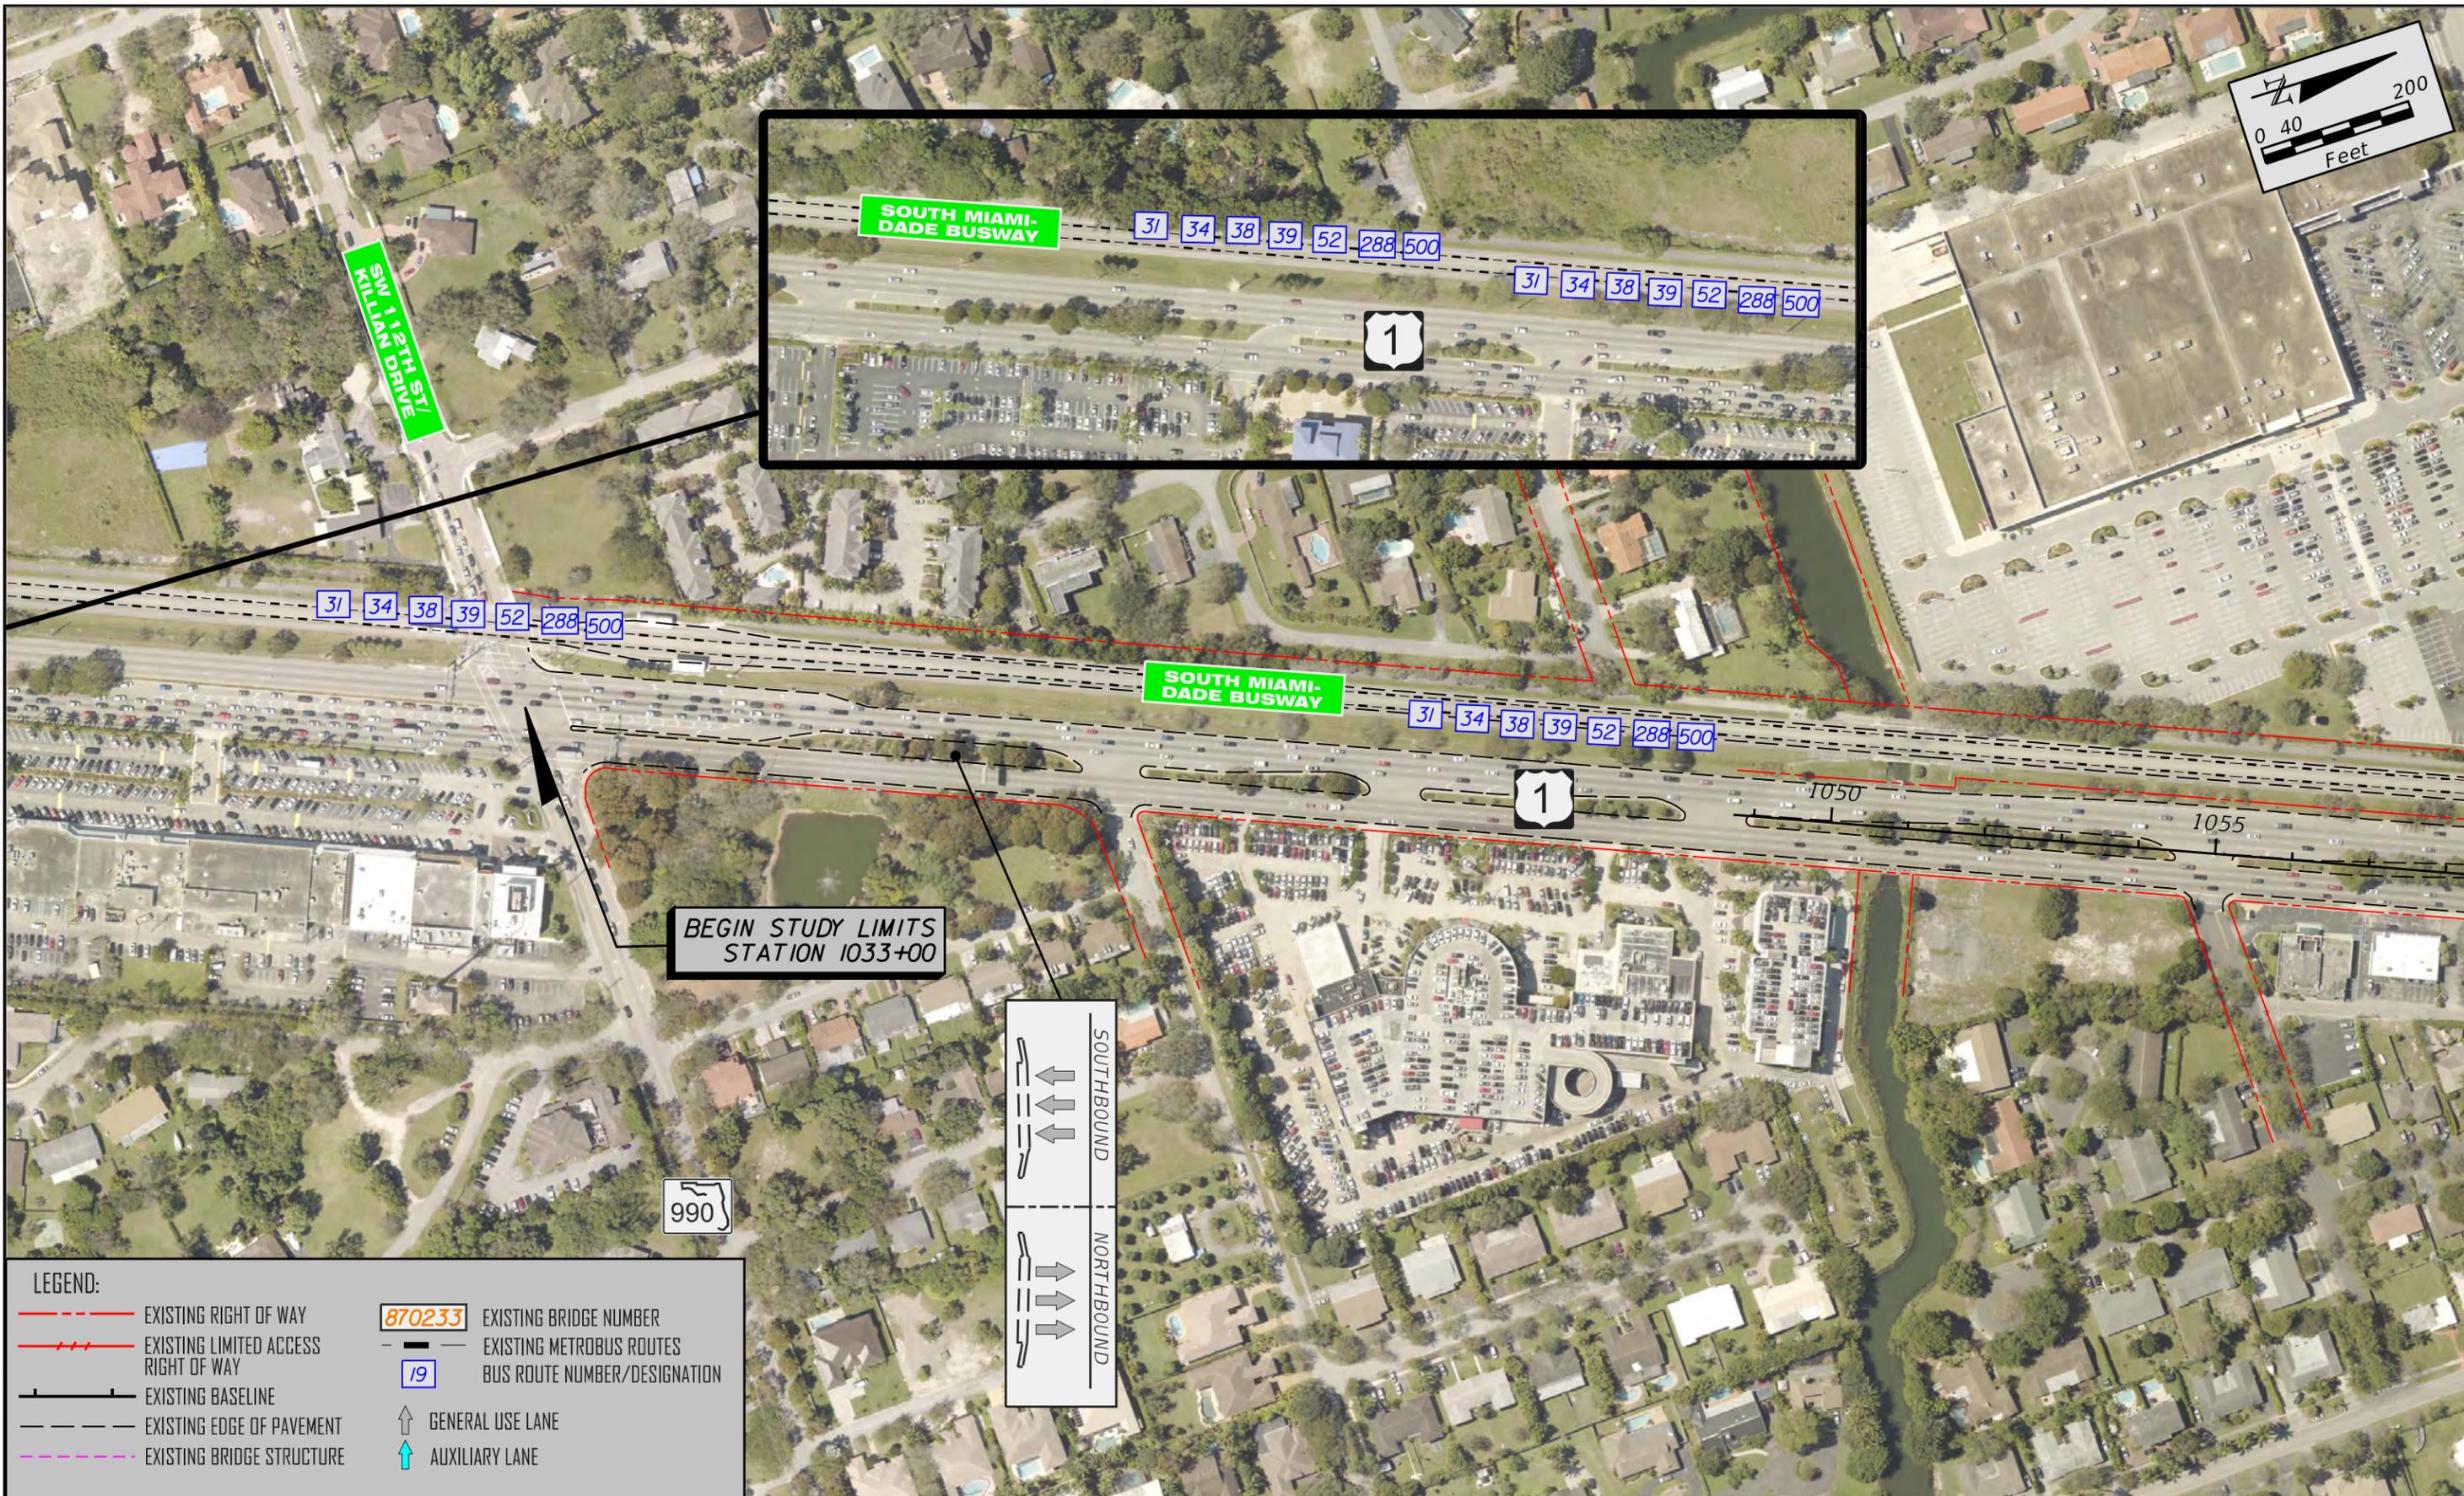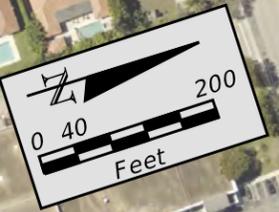

BEGIN STUDY LIMITS
STATION 1033+00

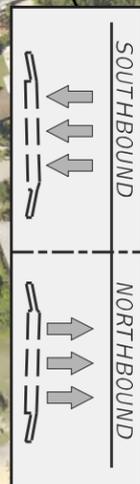


- LEGEND:**
- EXISTING RIGHT OF WAY
 - EXISTING LIMITED ACCESS RIGHT OF WAY
 - EXISTING BASELINE
 - EXISTING EDGE OF PAVEMENT
 - EXISTING BRIDGE STRUCTURE
 - 870233** EXISTING BRIDGE NUMBER
 - EXISTING METROBUS ROUTES
 - 19** BUS ROUTE NUMBER/DESIGNATION
 - GENERAL USE LANE
 - AUXILIARY LANE

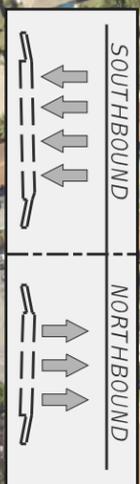

LEGEND:

	EXISTING RIGHT OF WAY		EXISTING BRIDGE NUMBER
	EXISTING LIMITED ACCESS RIGHT OF WAY		EXISTING METROBUS ROUTES
	EXISTING BASELINE		BUS ROUTE NUMBER/DESIGNATION
	EXISTING EDGE OF PAVEMENT		GENERAL USE LANE
	EXISTING BRIDGE STRUCTURE		AUXILIARY LANE

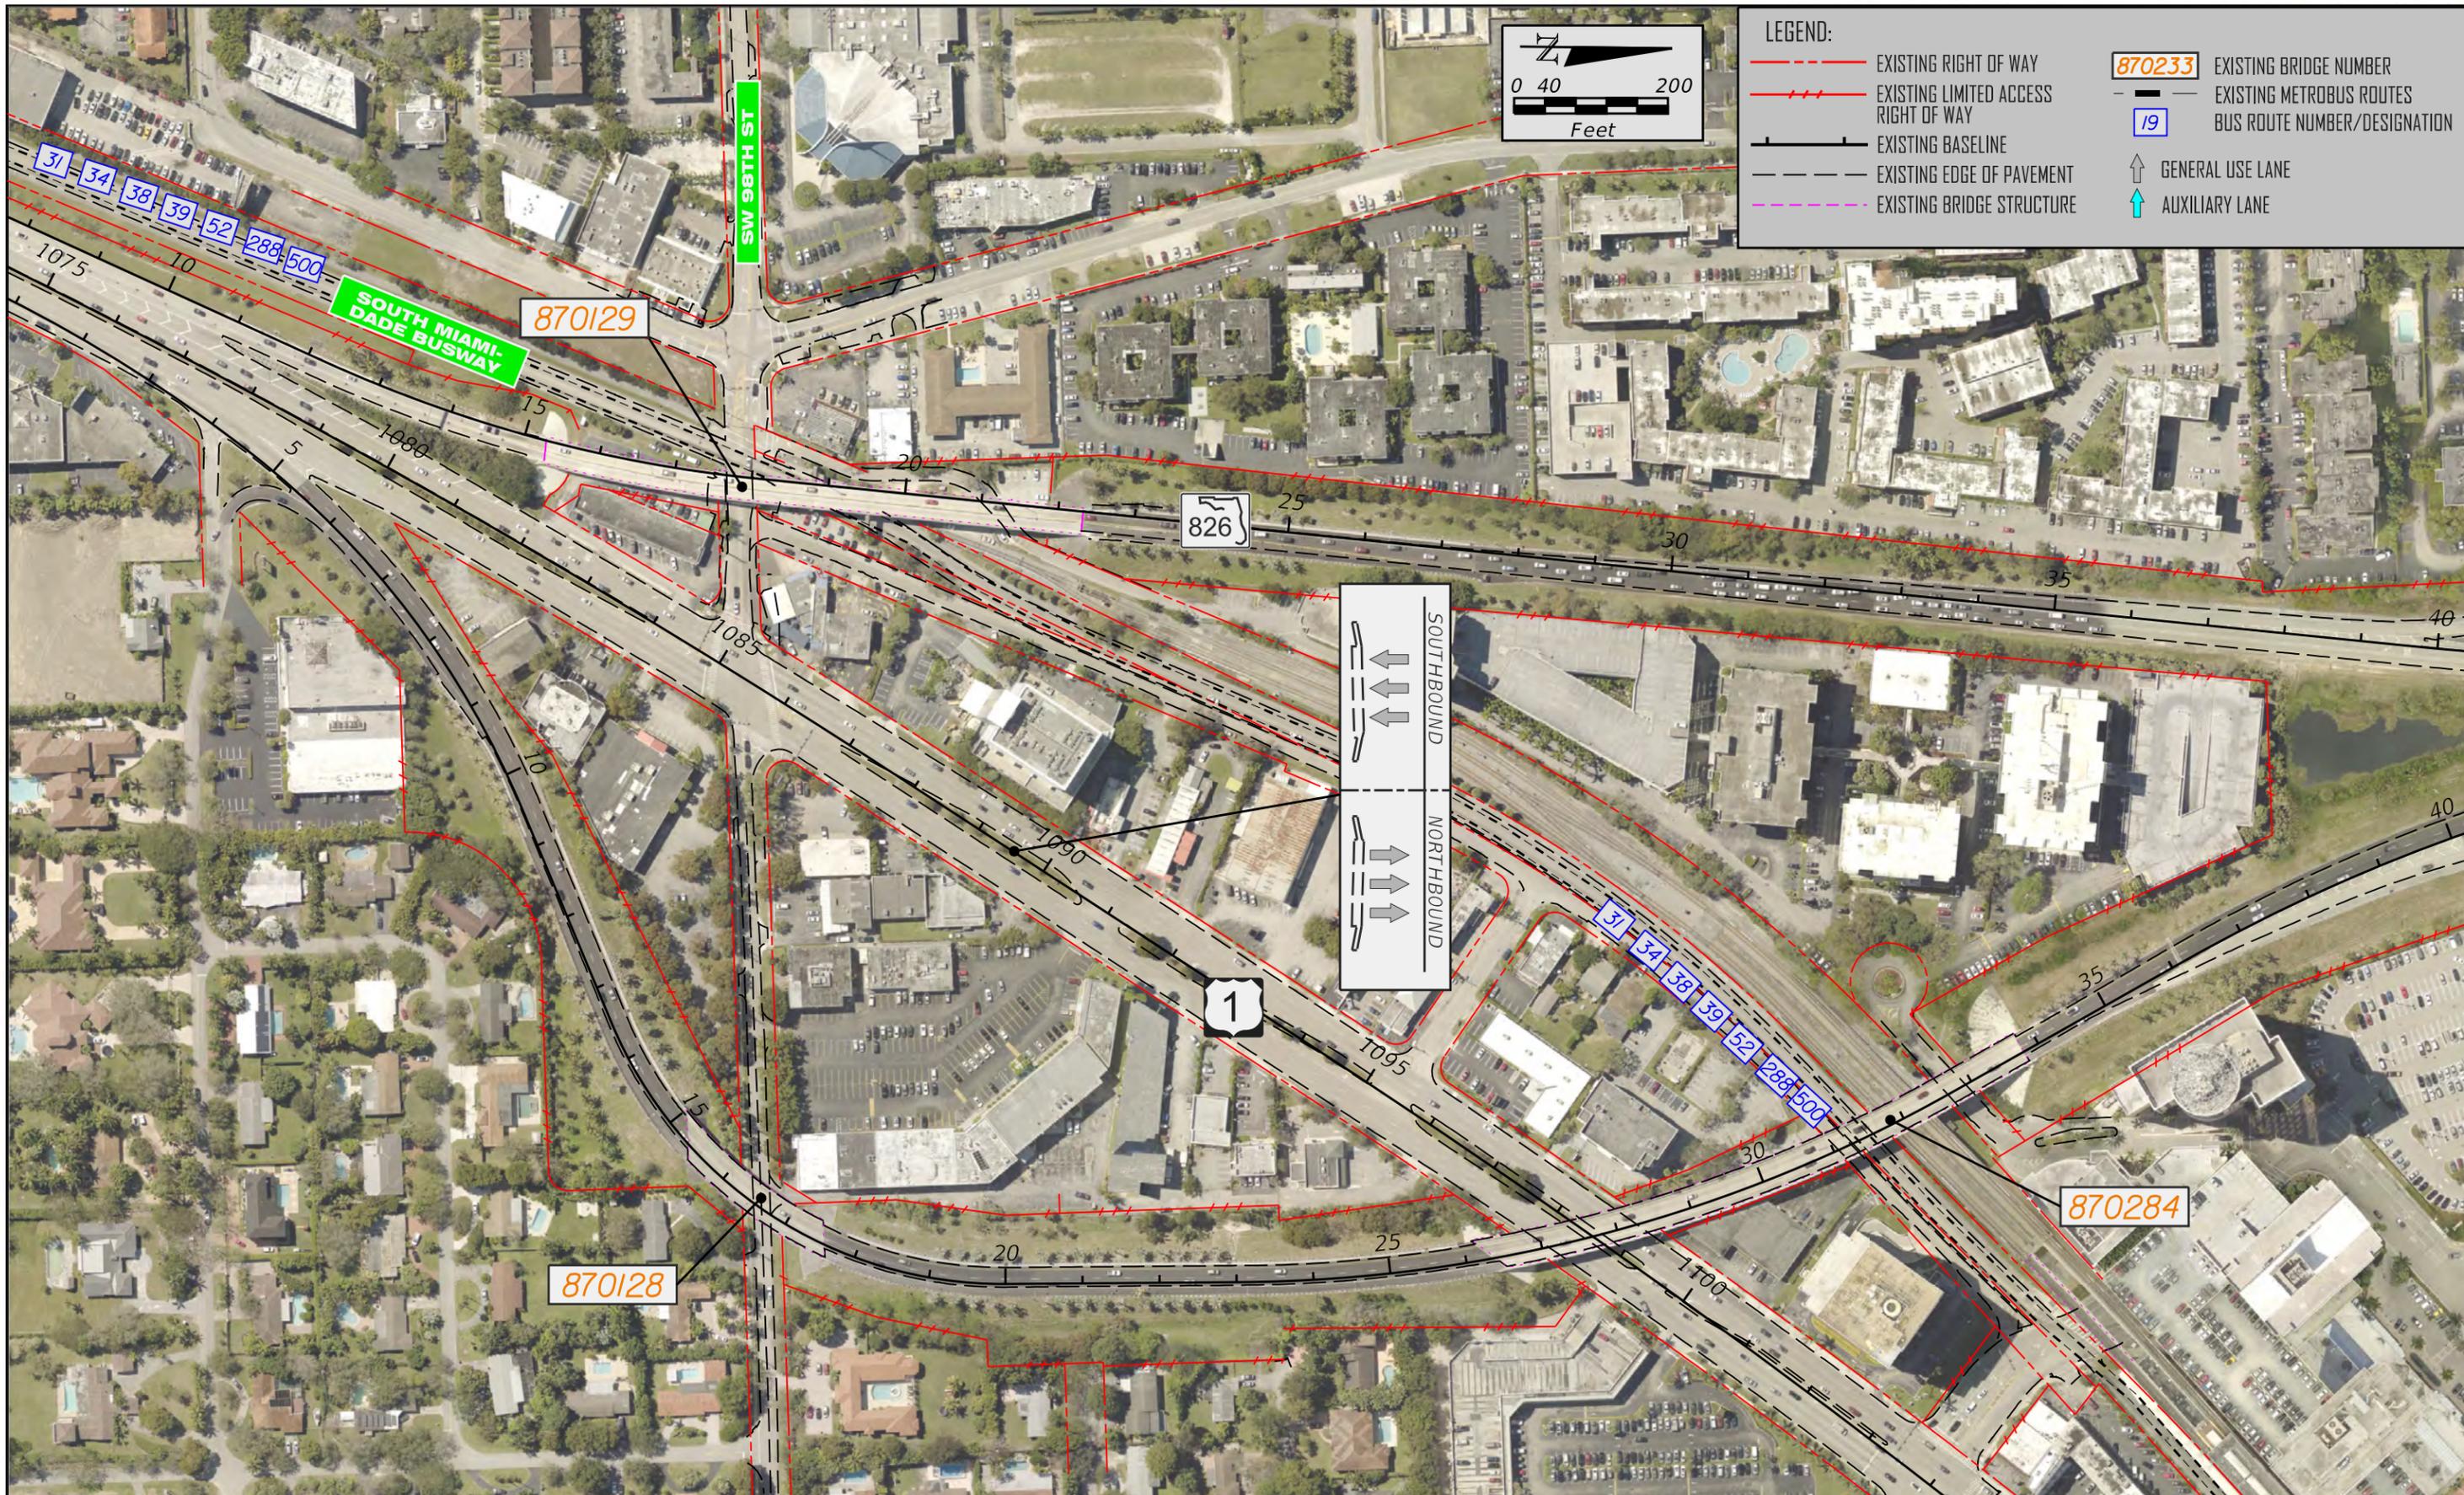

FLORIDA DEPARTMENT OF TRANSPORTATION
 DISTRICT SIX
 1000 NW 11TH AVENUE
 MIAMI, FL 333172

AUGUST 2019




SR 826 PROJECT DEVELOPMENT & ENVIRONMENT STUDY

From US 1/SR 5/Dixie Highway to SR 836/Dolphin Expressway
 FPID No.: 432639-1-22-02
 ETDM No.: 14308

**SR 826/PALMETTO EXPRESSWAY
 CORRIDOR BASE MAP**



SHEET NO.

3

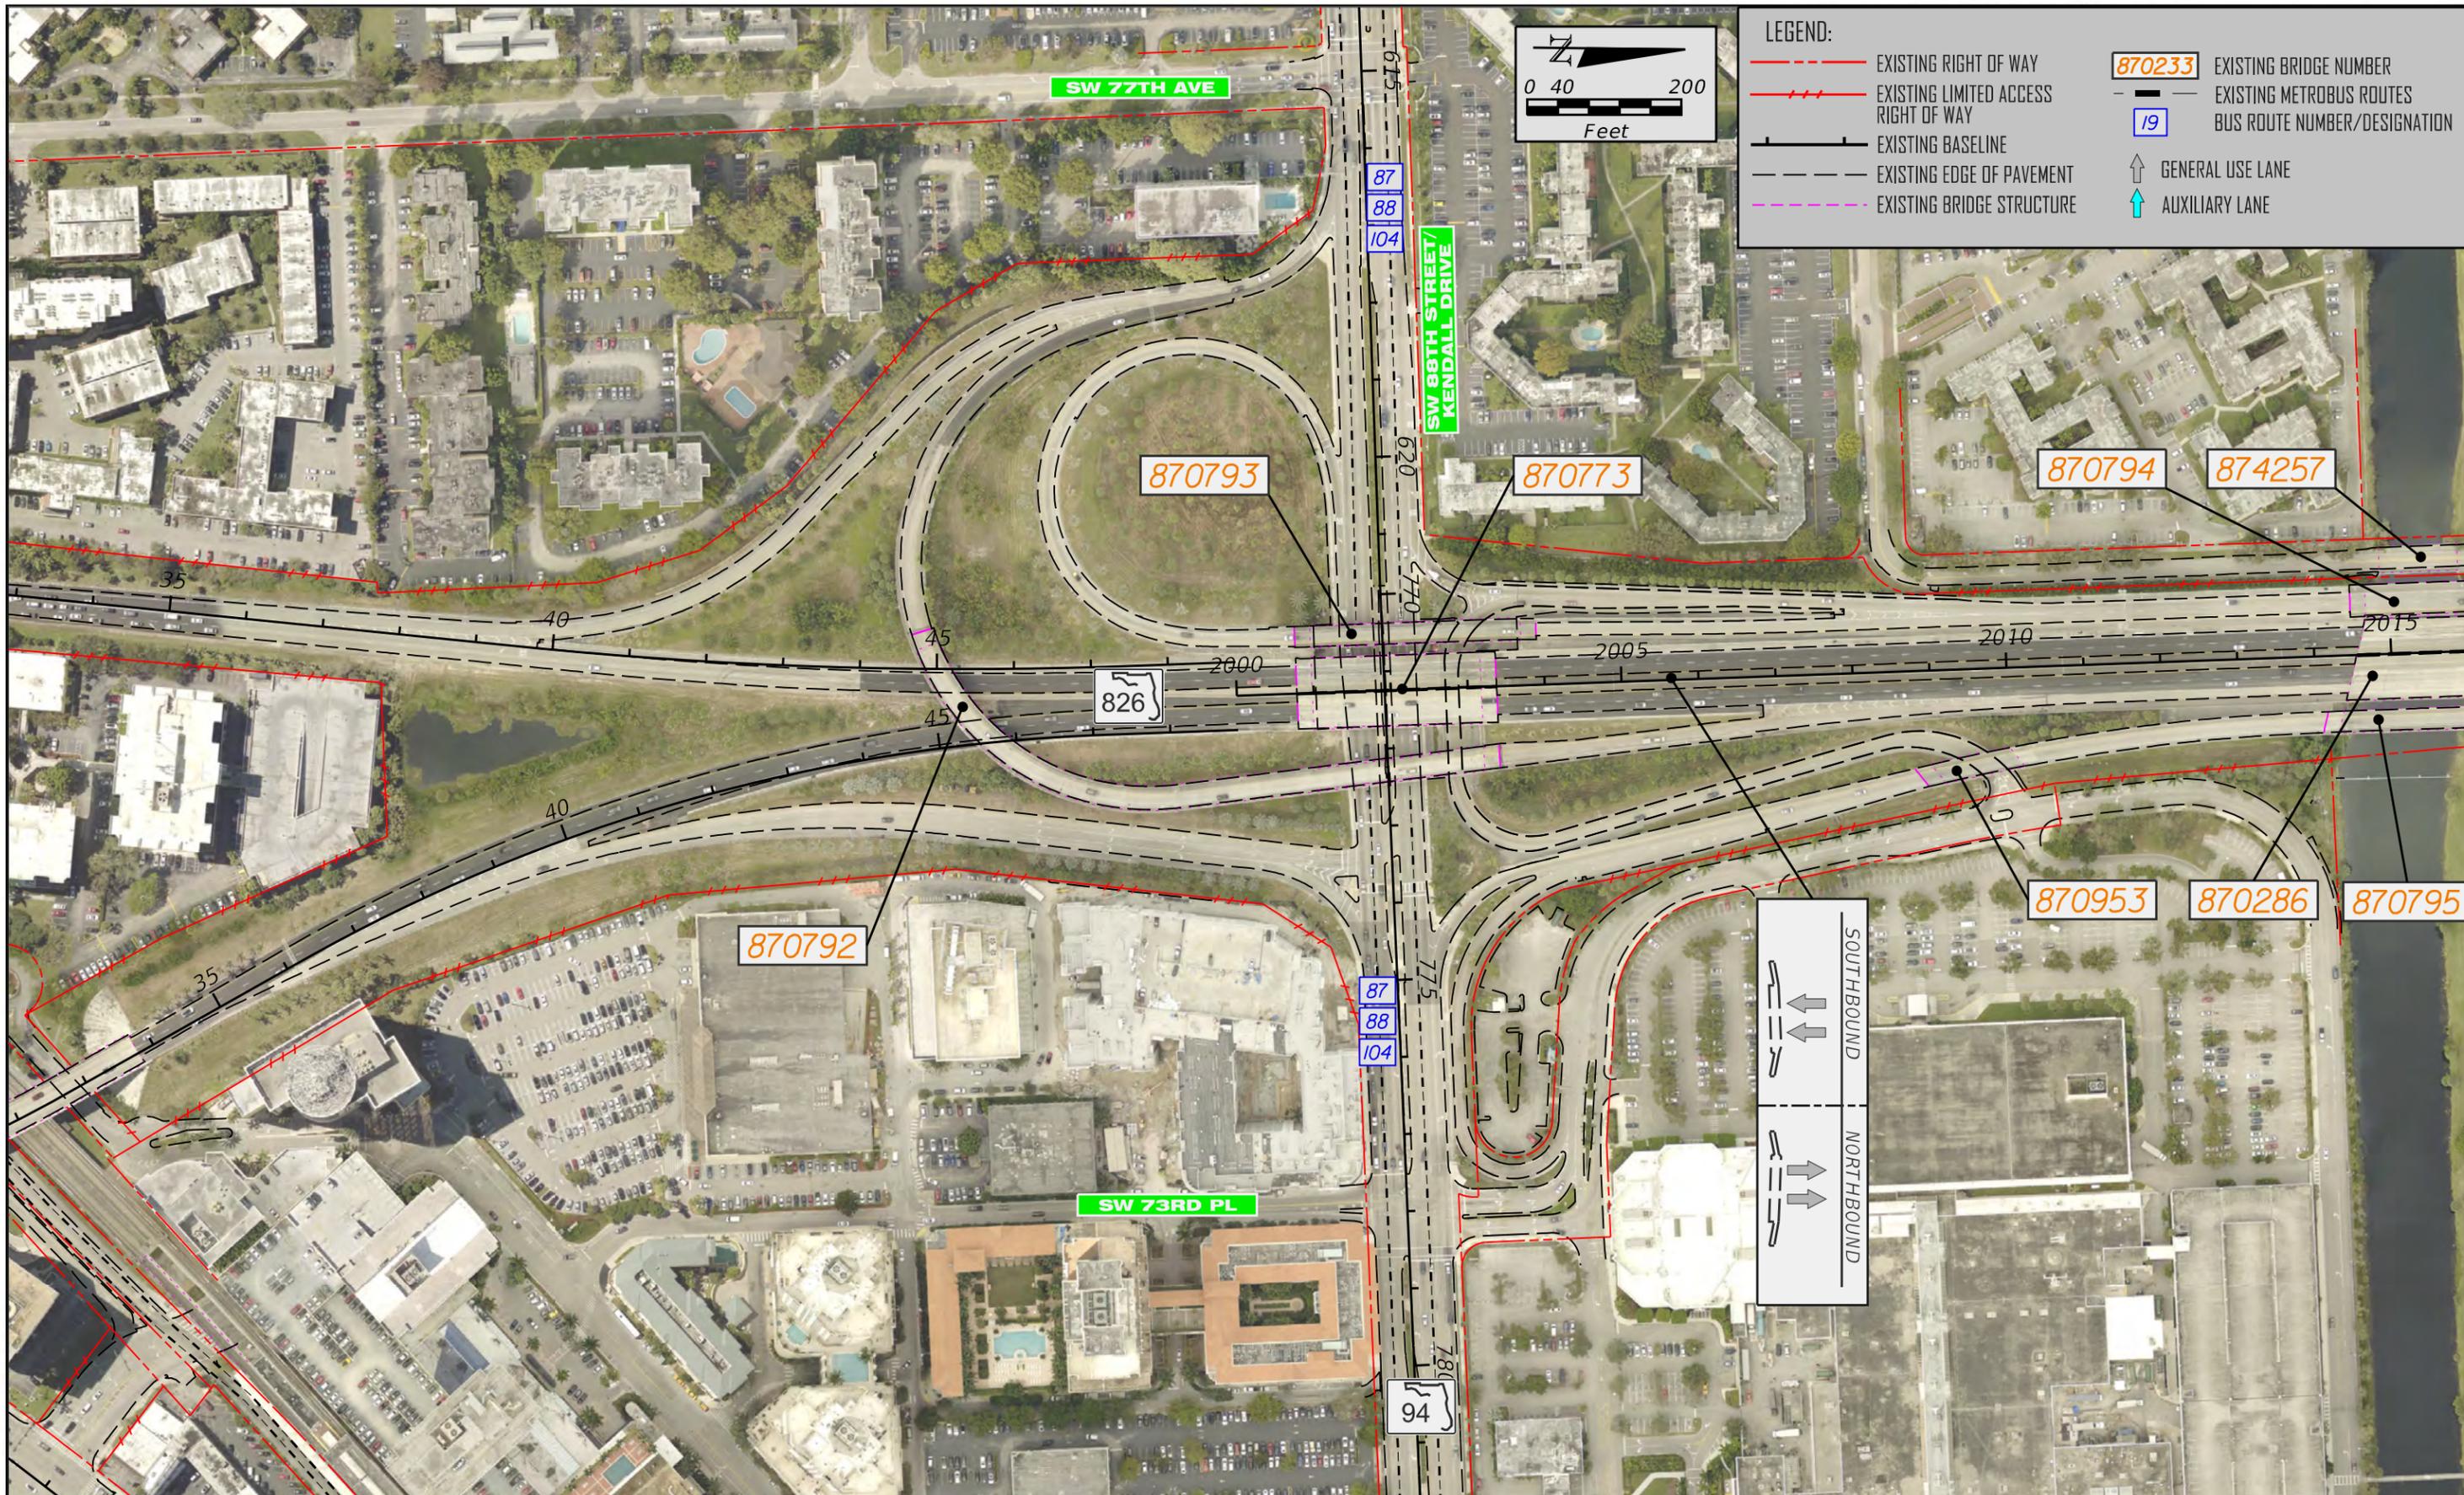


LEGEND:

- EXISTING RIGHT OF WAY
- - - EXISTING LIMITED ACCESS RIGHT OF WAY
- EXISTING BASELINE
- EXISTING EDGE OF PAVEMENT
- EXISTING BRIDGE STRUCTURE
- 870233 EXISTING BRIDGE NUMBER
- EXISTING METROBUS ROUTES
- 19 BUS ROUTE NUMBER/DESIGNATION
- ↑ GENERAL USE LANE
- ↑ AUXILIARY LANE

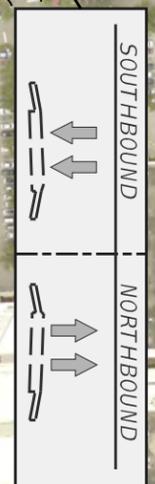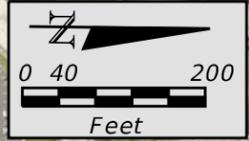

FLORIDA DEPARTMENT OF TRANSPORTATION
 DISTRICT SIX
 1000 NW 11TH AVENUE
 MIAMI, FL 333172


AUGUST 2019

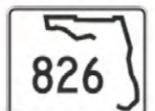

SR 826 PROJECT DEVELOPMENT & ENVIRONMENT STUDY
 From US I/SR 5/Dixie Highway to SR 836/Dolphin Expressway
 FPID No.: 432639-1-22-02
 ETDM No.: 14308

**SR 826/PALMETTO EXPRESSWAY
 CORRIDOR BASE MAP**

SHEET NO.
 4

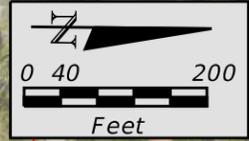


LEGEND:

	EXISTING RIGHT OF WAY		EXISTING BRIDGE NUMBER
	EXISTING LIMITED ACCESS RIGHT OF WAY		EXISTING METROBUS ROUTES
	EXISTING BASELINE		BUS ROUTE NUMBER/DESIGNATION
	EXISTING EDGE OF PAVEMENT		GENERAL USE LANE
	EXISTING BRIDGE STRUCTURE		AUXILIARY LANE



FLORIDA DEPARTMENT OF TRANSPORTATION
 DISTRICT SIX
 1000 NW 11TH AVENUE
 MIAMI, FL 333172



AUGUST 2019

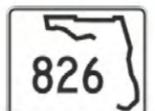

SR 826 PROJECT DEVELOPMENT & ENVIRONMENT STUDY
 From US 1/SR 5/Dixie Highway to SR 836/Dolphin Expressway
 FPID No.: 432639-1-22-02
 ETDM No.: 14308


**SR 826/PALMETTO EXPRESSWAY
 CORRIDOR BASE MAP**

SHEET NO.
 5

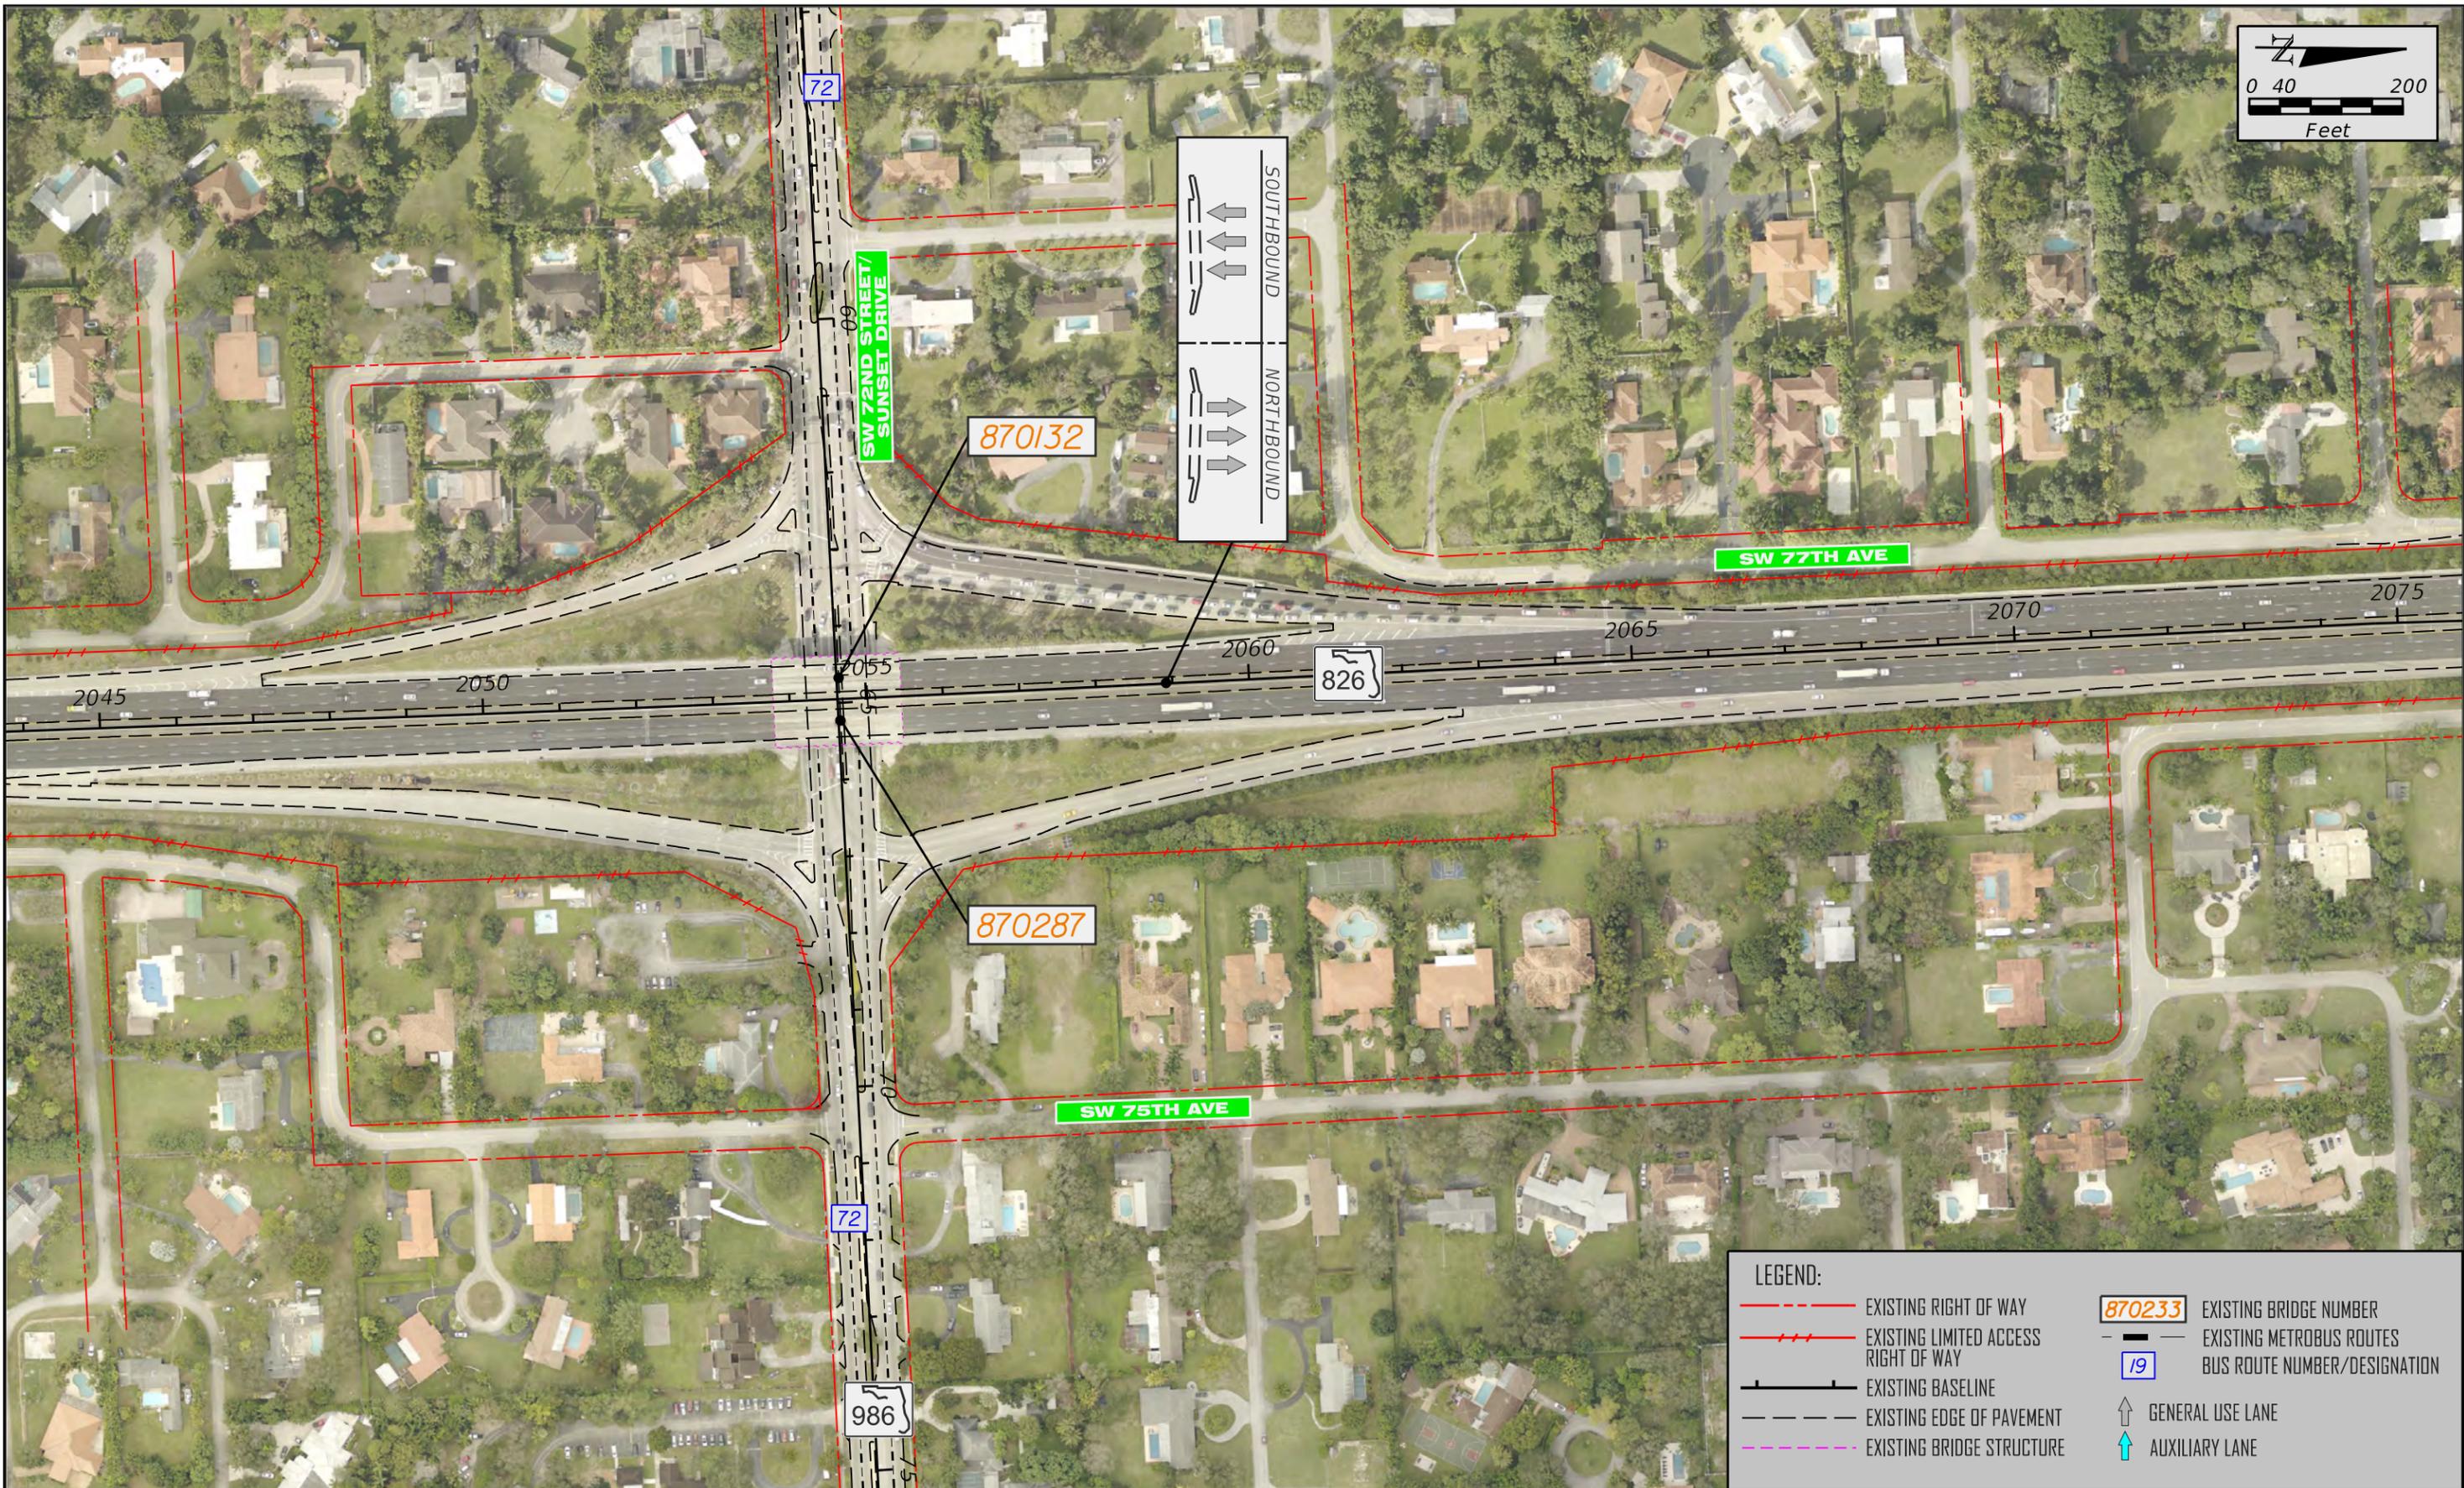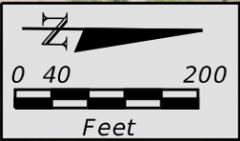

LEGEND:

	EXISTING RIGHT OF WAY		EXISTING BRIDGE NUMBER
	EXISTING LIMITED ACCESS RIGHT OF WAY		EXISTING METROBUS ROUTES
	EXISTING BASELINE		BUS ROUTE NUMBER/DESIGNATION
	EXISTING EDGE OF PAVEMENT		GENERAL USE LANE
	EXISTING BRIDGE STRUCTURE		AUXILIARY LANE

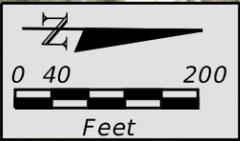


LEGEND:

	EXISTING RIGHT OF WAY		EXISTING LIMITED ACCESS RIGHT OF WAY		EXISTING BASELINE		EXISTING EDGE OF PAVEMENT		EXISTING BRIDGE STRUCTURE		EXISTING BRIDGE NUMBER		EXISTING METROBUS ROUTES		BUS ROUTE NUMBER/DESIGNATION
	EXISTING BRIDGE NUMBER		GENERAL USE LANE		AUXILIARY LANE										



FLORIDA DEPARTMENT OF TRANSPORTATION
 DISTRICT SIX
 1000 NW 111TH AVENUE
 MIAMI, FL 333172


AUGUST 2019

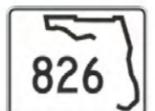

SR 826 PROJECT DEVELOPMENT & ENVIRONMENT STUDY
 From US 1/SR 5/Dixie Highway to SR 836/Dolphin Expressway
 FPID No.: 432639-1-22-02
 ETDM No.: 14308

**SR 826/PALMETTO EXPRESSWAY
 CORRIDOR BASE MAP**

SHEET NO.
 7

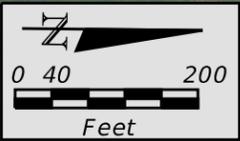

TROPICAL PARK



LEGEND:

	EXISTING RIGHT OF WAY		EXISTING BRIDGE NUMBER
	EXISTING LIMITED ACCESS RIGHT OF WAY		EXISTING METROBUS ROUTES
	EXISTING BASELINE		BUS ROUTE NUMBER/DESIGNATION
	EXISTING EDGE OF PAVEMENT		GENERAL USE LANE
	EXISTING BRIDGE STRUCTURE		AUXILIARY LANE



FLORIDA DEPARTMENT OF TRANSPORTATION
DISTRICT SIX
1000 NW 111TH AVENUE
MIAMI, FL 333172

AUGUST 2019




SR 826 PROJECT DEVELOPMENT & ENVIRONMENT STUDY

From US 1/SR 5/Dixie Highway to SR 836/Dolphin Expressway
FPID No.: 432639-1-22-02
ETDM No.: 14308

SR 826/PALMETTO EXPRESSWAY
CORRIDOR BASE MAP

SHEET NO.

8

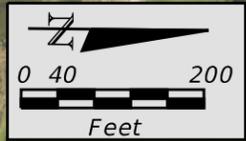

TROPICAL PARK

871017



871018

SW 75TH AVE


LEGEND:

- EXISTING RIGHT OF WAY
- - - EXISTING LIMITED ACCESS RIGHT OF WAY
- EXISTING BASELINE
- EXISTING EDGE OF PAVEMENT
- EXISTING BRIDGE STRUCTURE
- 870233 EXISTING BRIDGE NUMBER
- EXISTING METROBUS ROUTES
- 19 BUS ROUTE NUMBER/DESIGNATION
- ↑ GENERAL USE LANE
- ↑ AUXILIARY LANE



FLORIDA DEPARTMENT OF TRANSPORTATION
DISTRICT SIX
1000 NW 111TH AVENUE
MIAMI, FL 333172

AUGUST 2019

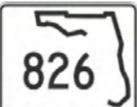

SR 826 PROJECT DEVELOPMENT & ENVIRONMENT STUDY

From US 1/SR 5/Dixie Highway to SR 836/Dolphin Expressway
FPID No.: 432639-1-22-02
ETDM No.: 14308

SR 826/PALMETTO EXPRESSWAY
CORRIDOR BASE MAP

SHEET NO.

9




LEGEND:

	EXISTING RIGHT OF WAY		EXISTING BRIDGE NUMBER
	EXISTING LIMITED ACCESS RIGHT OF WAY		EXISTING METROBUS ROUTES
	EXISTING BASELINE		BUS ROUTE NUMBER/DESIGNATION
	EXISTING EDGE OF PAVEMENT		GENERAL USE LANE
	EXISTING BRIDGE STRUCTURE		AUXILIARY LANE



FLORIDA DEPARTMENT OF TRANSPORTATION
 DISTRICT SIX
 1000 NW 11TH AVENUE
 MIAMI, FL 333172



AUGUST 2019

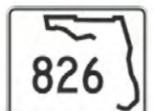

SR 826 PROJECT DEVELOPMENT & ENVIRONMENT STUDY
 From US 1/SR 5/Dixie Highway to SR 836/Dolphin Expressway
 FPID No.: 432639-1-22-02
 ETDM No.: 14308

**SR 826/PALMETTO EXPRESSWAY
 CORRIDOR BASE MAP**

SHEET NO.
 10

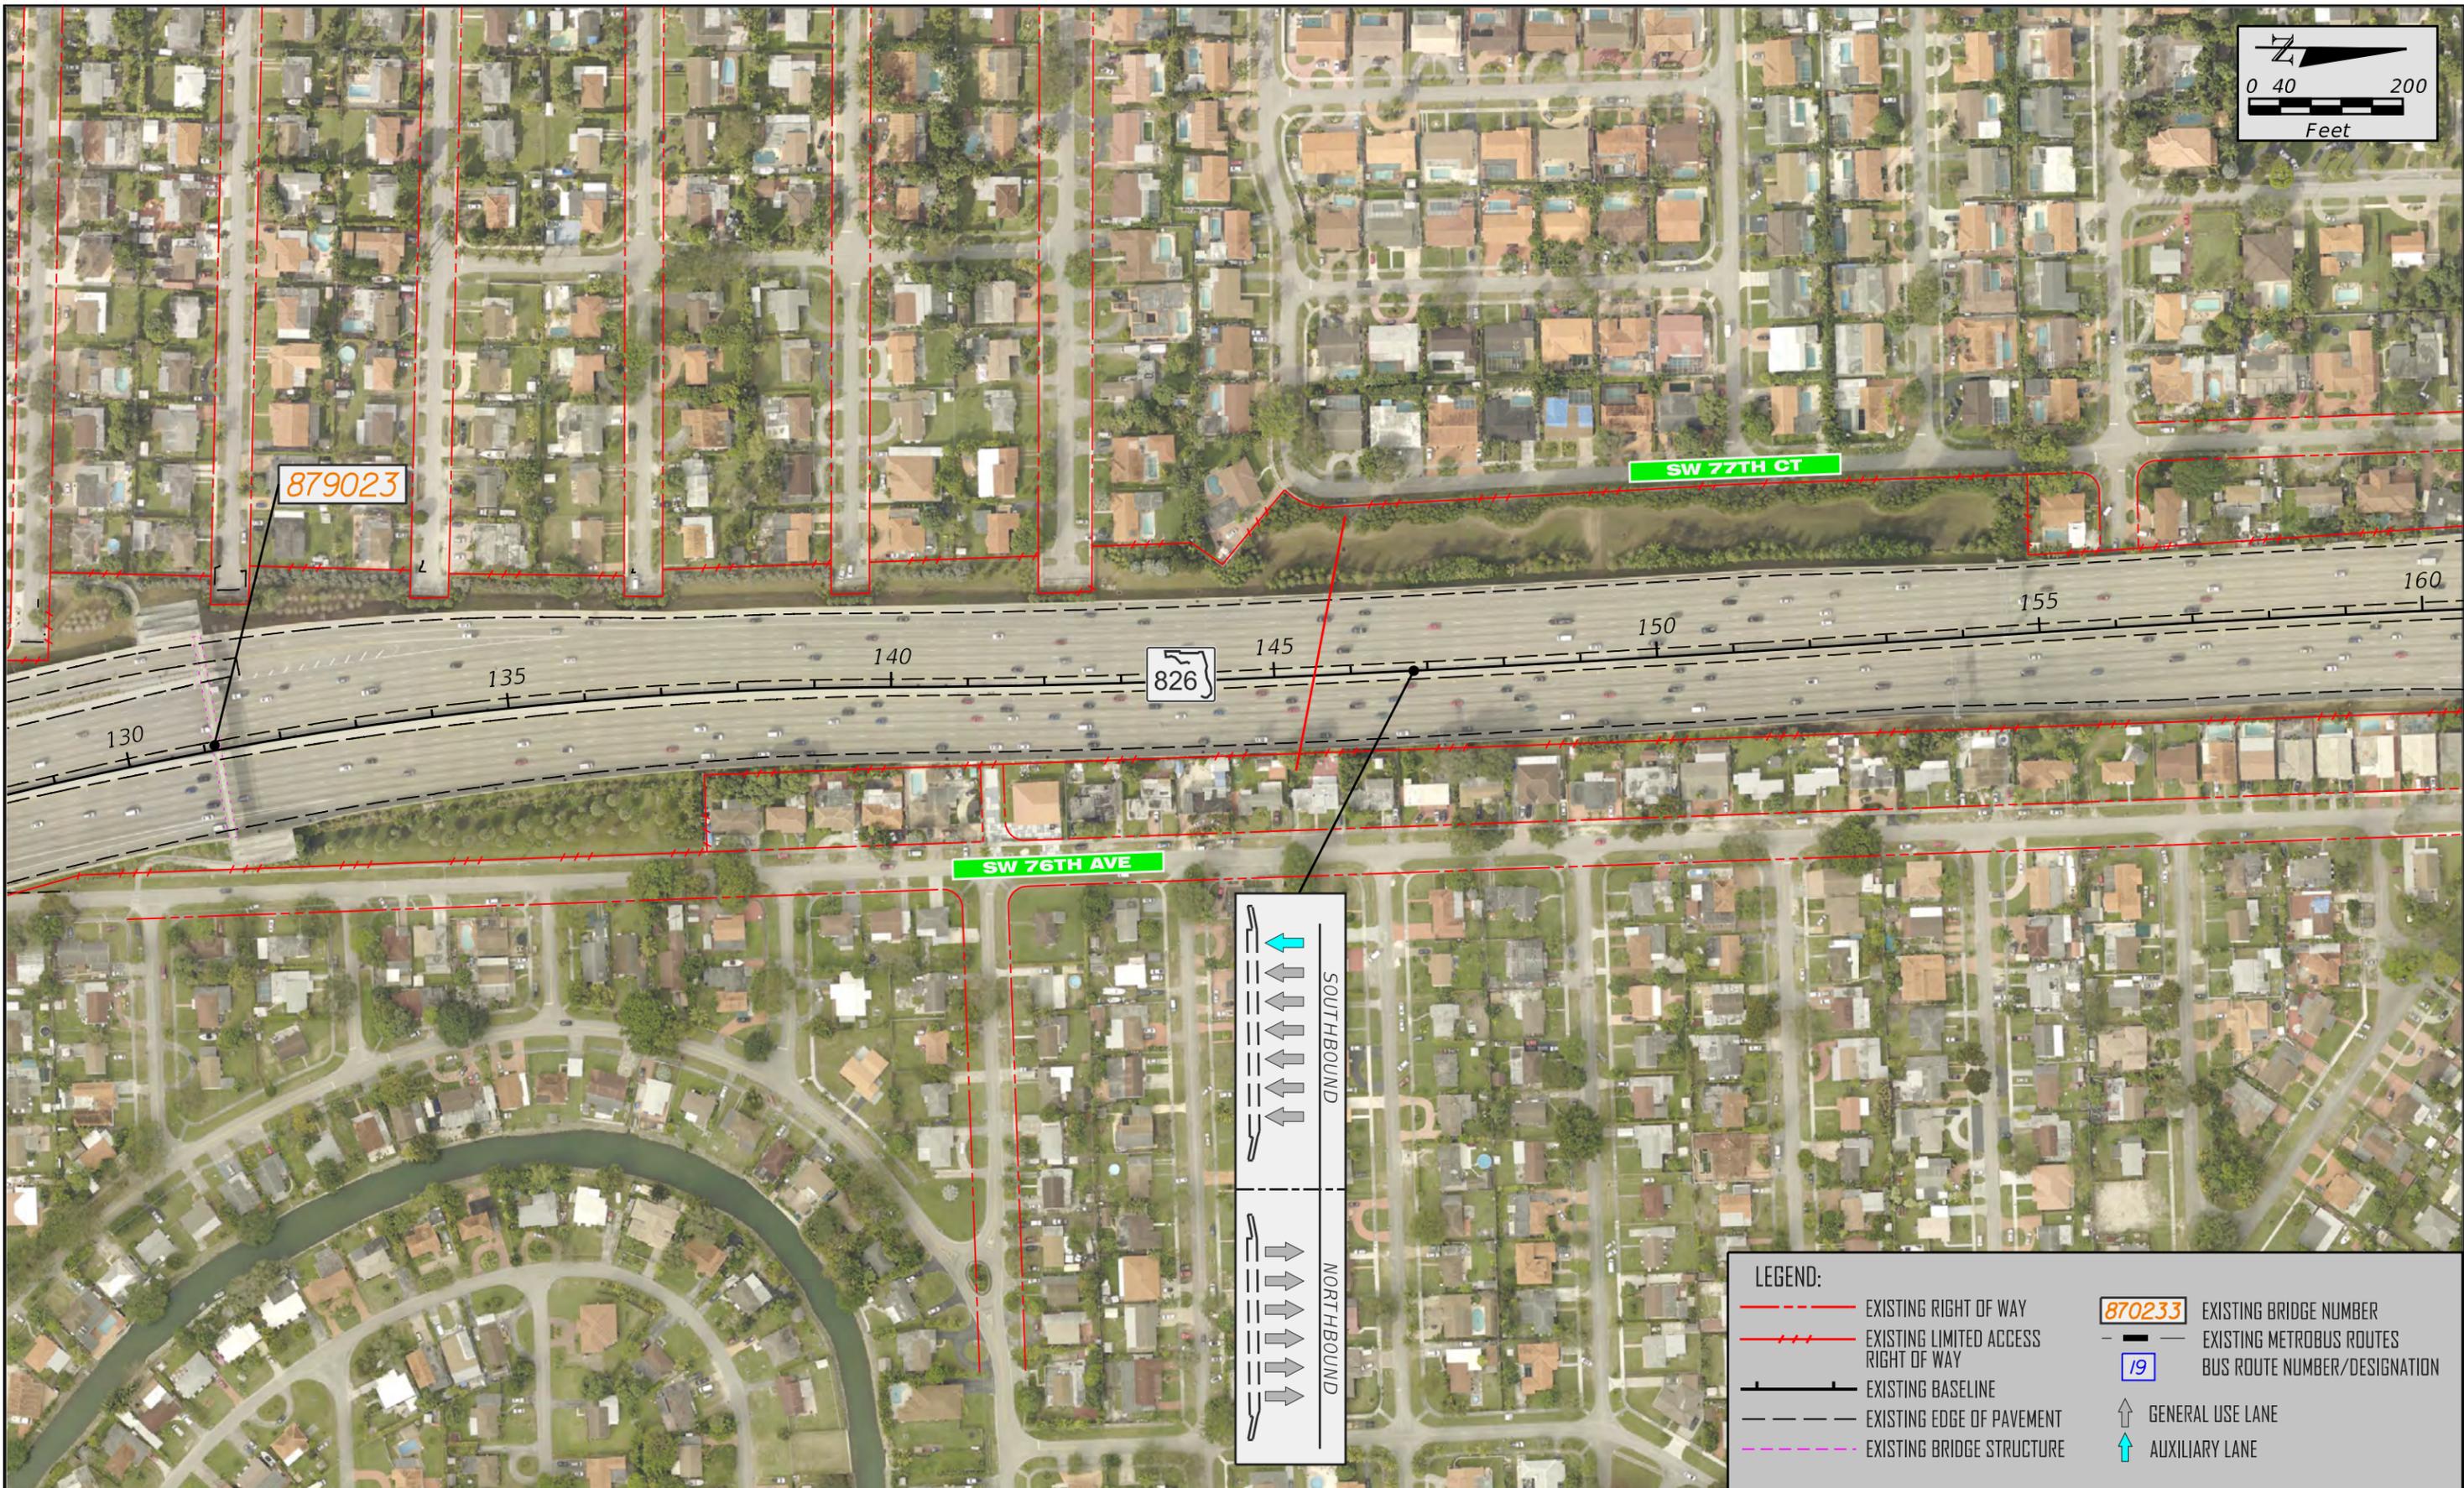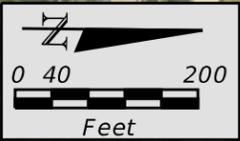


879023

SW 77TH CT

SW 76TH AVE

826

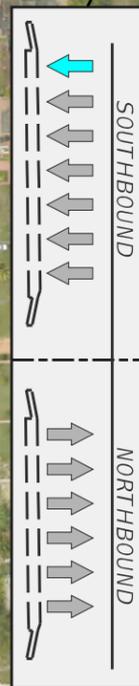

LEGEND:

	EXISTING RIGHT OF WAY		EXISTING BRIDGE NUMBER
	EXISTING LIMITED ACCESS RIGHT OF WAY		EXISTING METROBUS ROUTES
	EXISTING BASELINE		BUS ROUTE NUMBER/DESIGNATION
	EXISTING EDGE OF PAVEMENT		GENERAL USE LANE
	EXISTING BRIDGE STRUCTURE		AUXILIARY LANE



FLORIDA DEPARTMENT OF TRANSPORTATION
DISTRICT SIX
1000 NW 11TH AVENUE
MIAMI, FL 333172


AUGUST 2019



SR 826 PROJECT DEVELOPMENT & ENVIRONMENT STUDY
From US 1/SR 5/Dixie Highway to SR 836/Dolphin Expressway
FPID No.: 432639-1-22-02
ETDM No.: 14308

SR 826/PALMETTO EXPRESSWAY
CORRIDOR BASE MAP

SHEET NO.
11

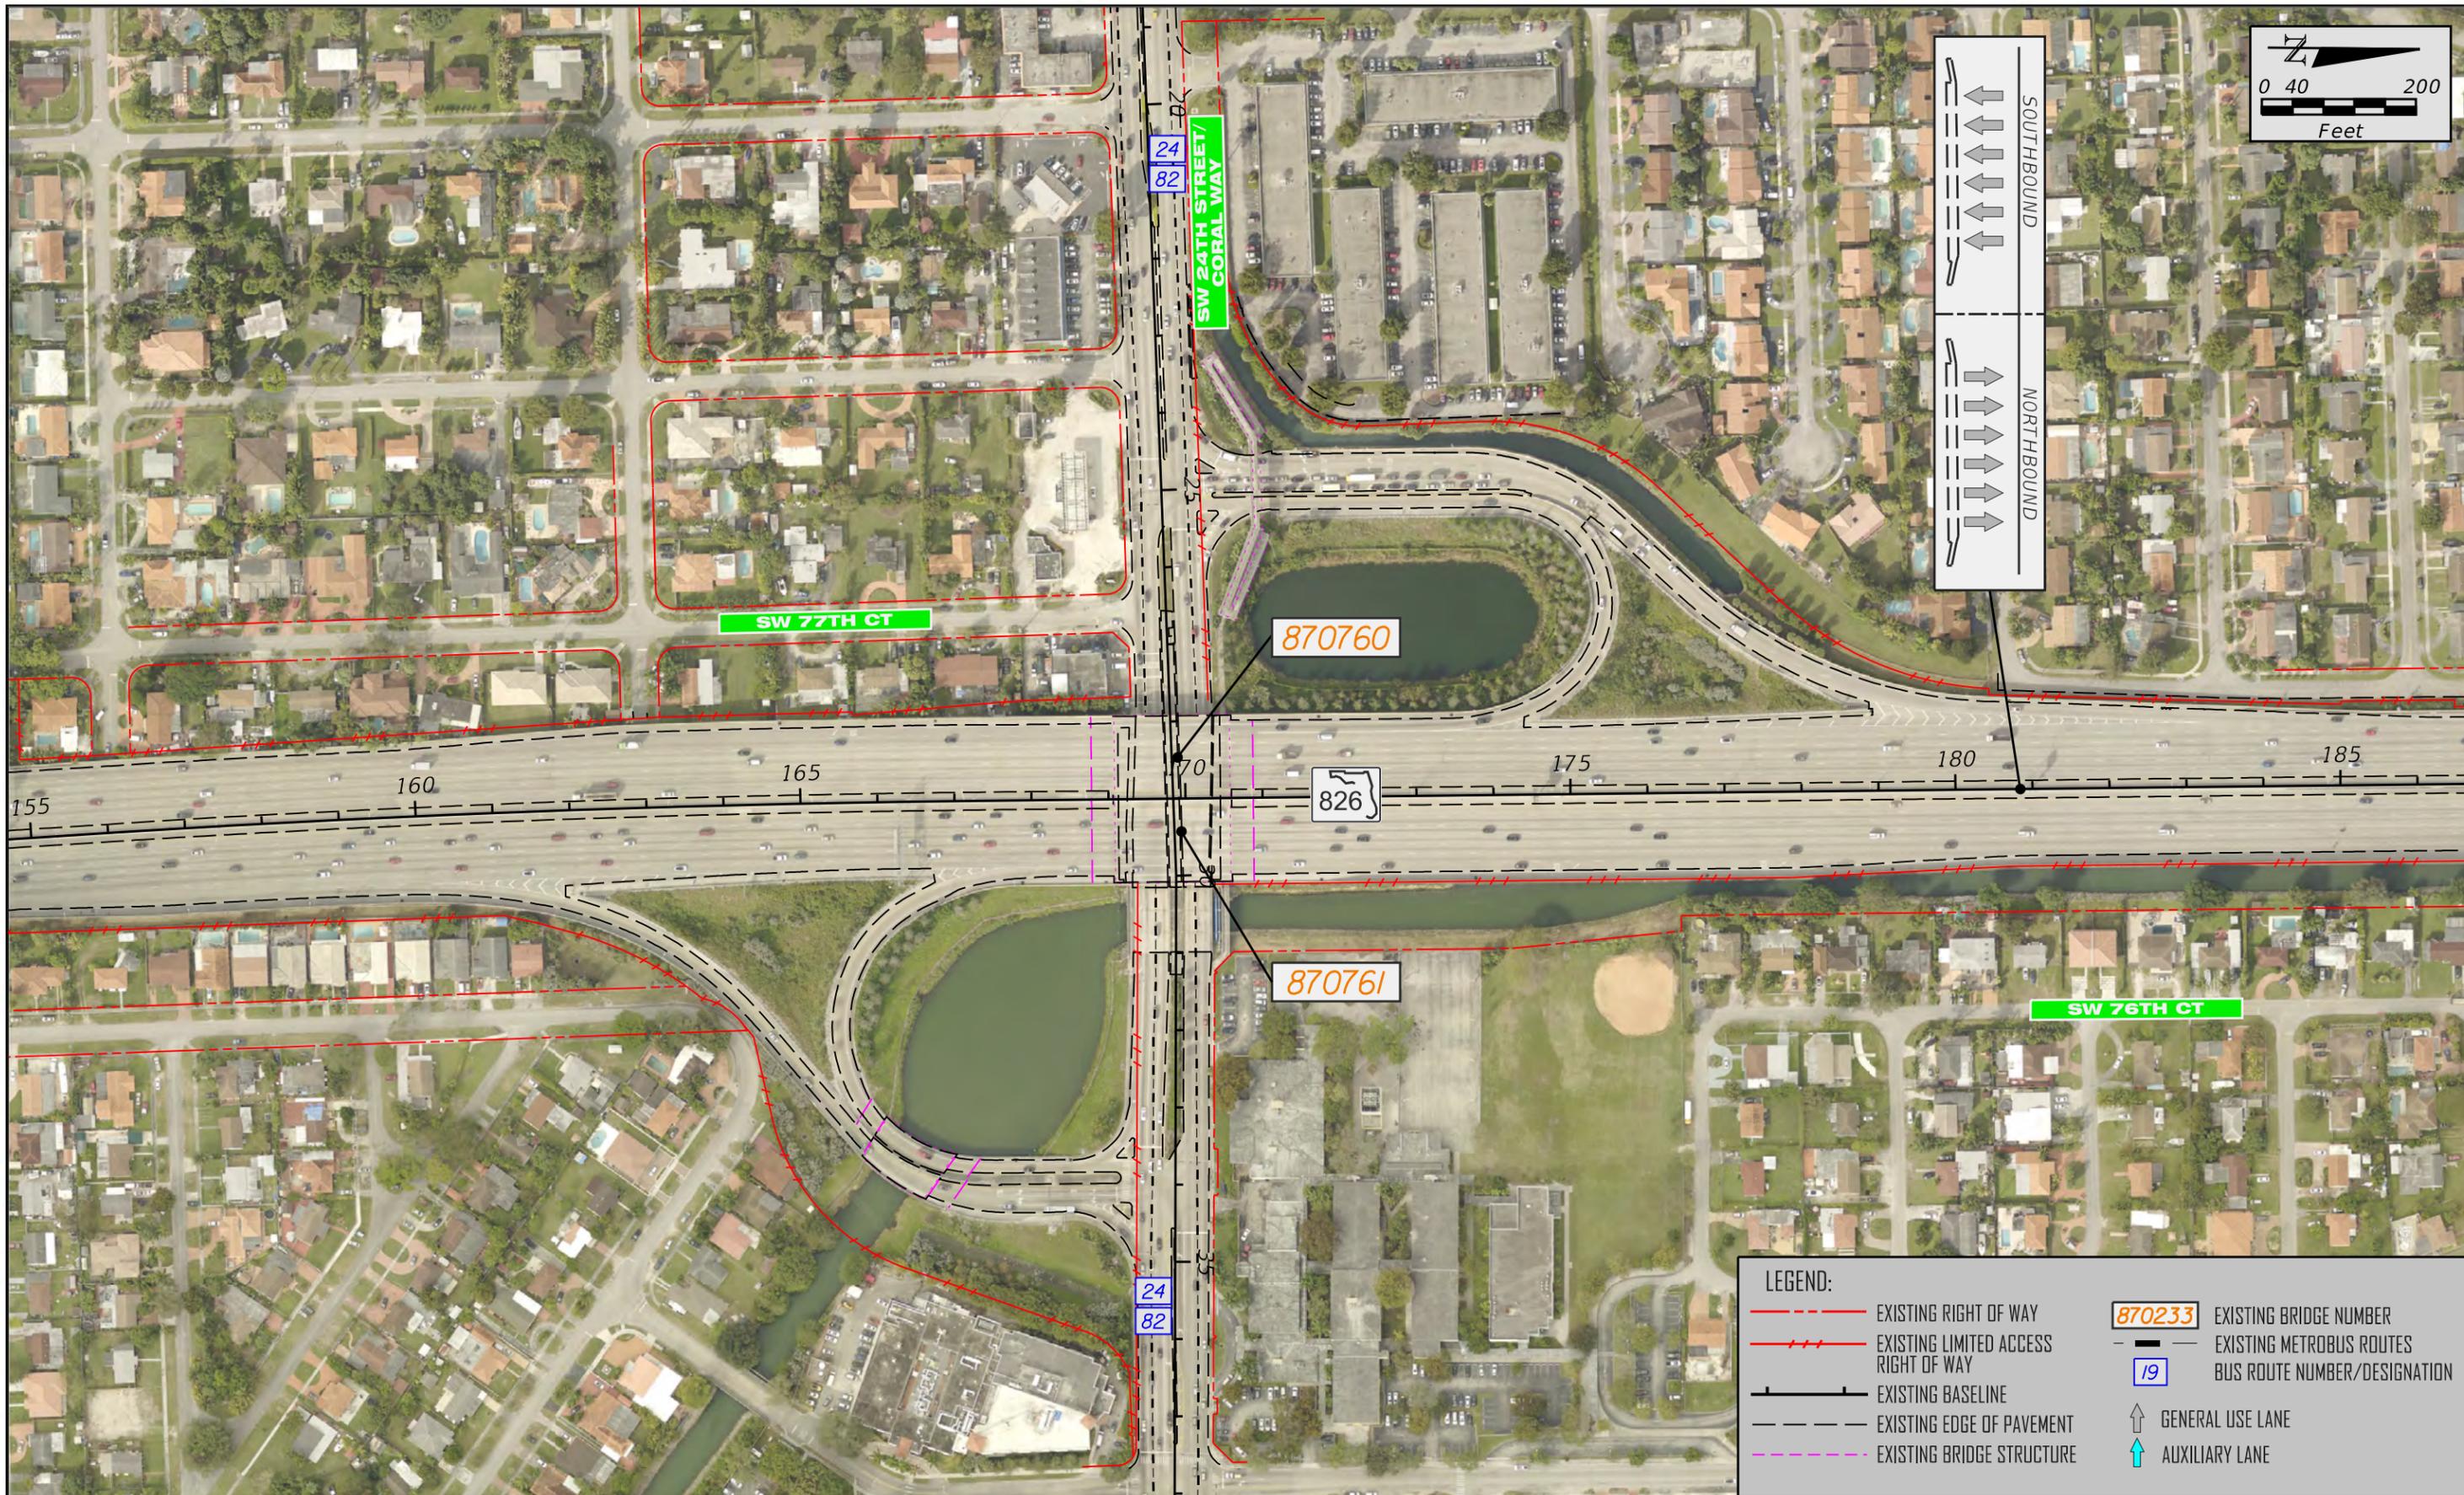

24
82

SW 24TH STREET/
CORAL WAY

SW 77TH CT

870760

826




870761

SW 76TH CT

24
82

LEGEND:

	EXISTING RIGHT OF WAY		EXISTING BRIDGE NUMBER
	EXISTING LIMITED ACCESS RIGHT OF WAY		EXISTING METROBUS ROUTES
	EXISTING BASELINE		BUS ROUTE NUMBER/DESIGNATION
	EXISTING EDGE OF PAVEMENT		GENERAL USE LANE
	EXISTING BRIDGE STRUCTURE		AUXILIARY LANE

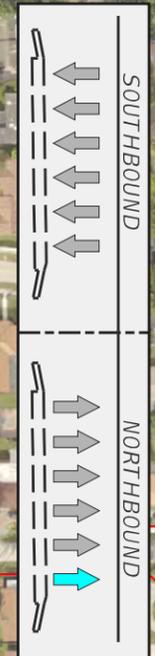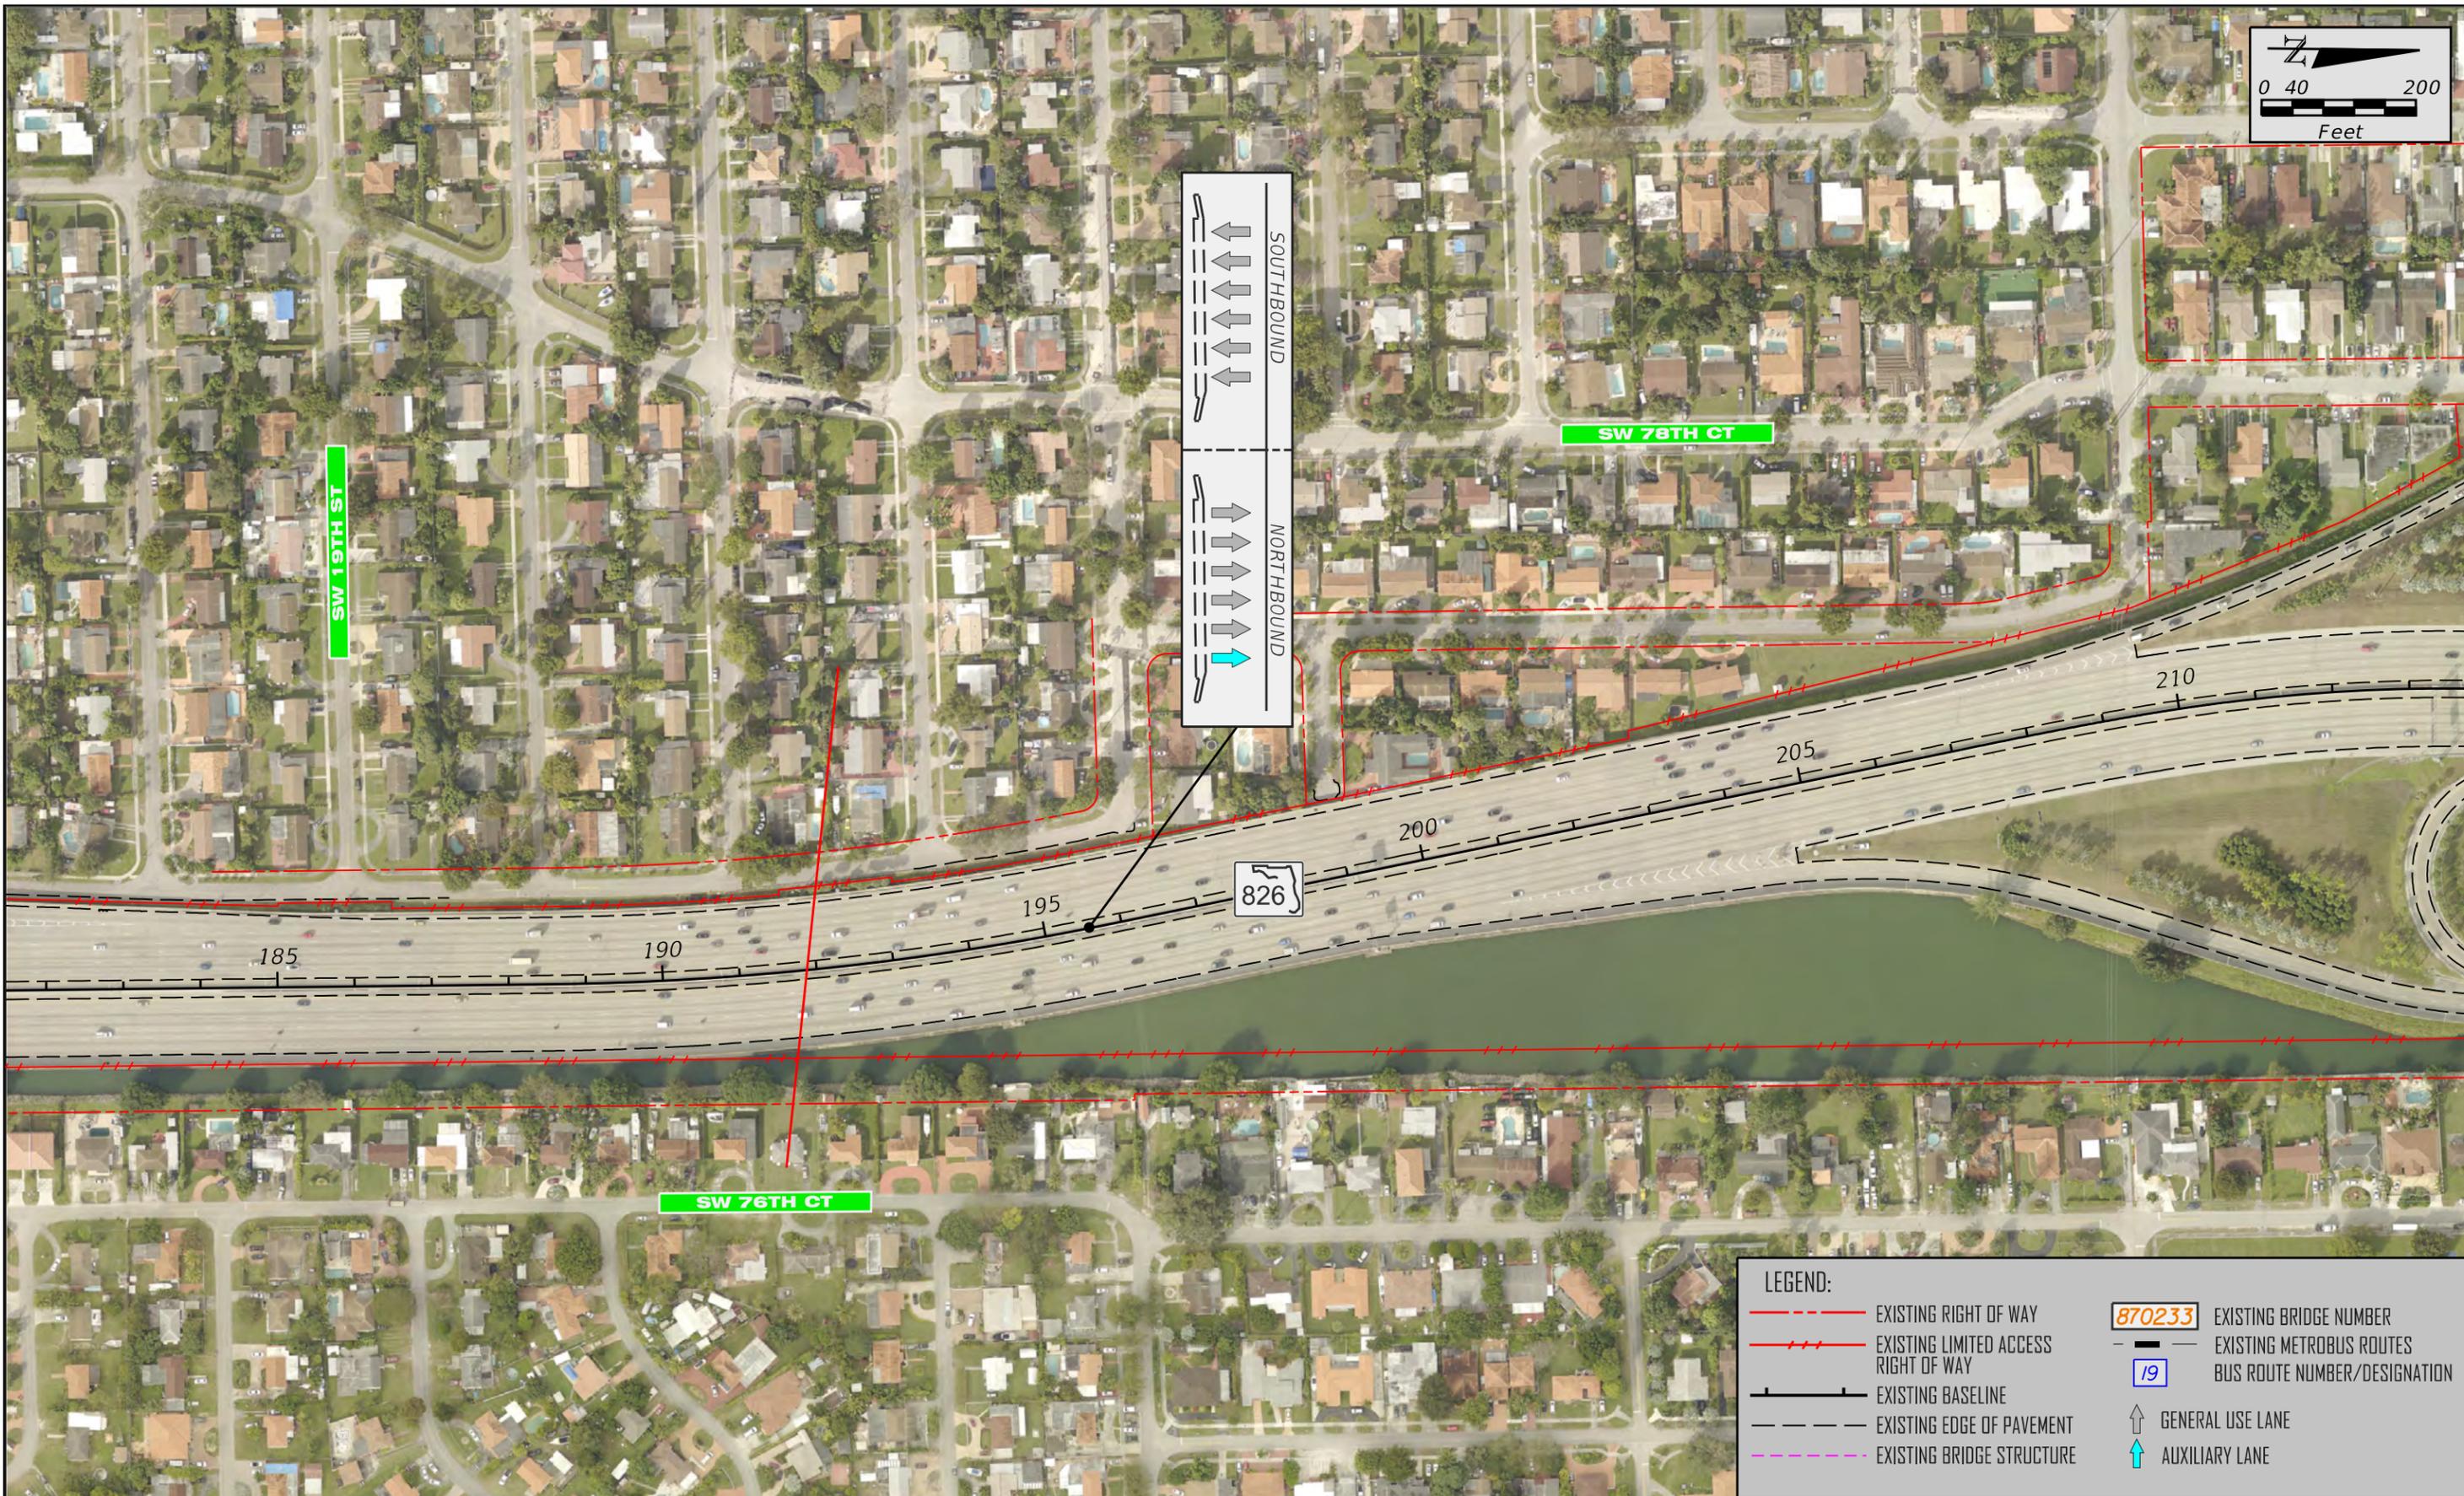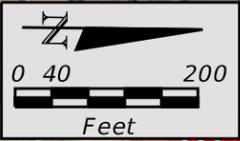


LEGEND:

	EXISTING RIGHT OF WAY		EXISTING BRIDGE NUMBER
	EXISTING LIMITED ACCESS RIGHT OF WAY		EXISTING METROBUS ROUTES
	EXISTING BASELINE		BUS ROUTE NUMBER/DESIGNATION
	EXISTING EDGE OF PAVEMENT		GENERAL USE LANE
	EXISTING BRIDGE STRUCTURE		AUXILIARY LANE



FLORIDA DEPARTMENT OF TRANSPORTATION
 DISTRICT SIX
 1000 NW 11TH AVENUE
 MIAMI, FL 333172


AUGUST 2019

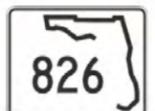

SR 826 PROJECT DEVELOPMENT & ENVIRONMENT STUDY
 From US I/SR 5/Dixie Highway to SR 836/Dolphin Expressway
 FPID No.: 432639-1-22-02
 ETDM No.: 14308




**SR 826/PALMETTO EXPRESSWAY
 CORRIDOR BASE MAP**

SHEET NO.
 13

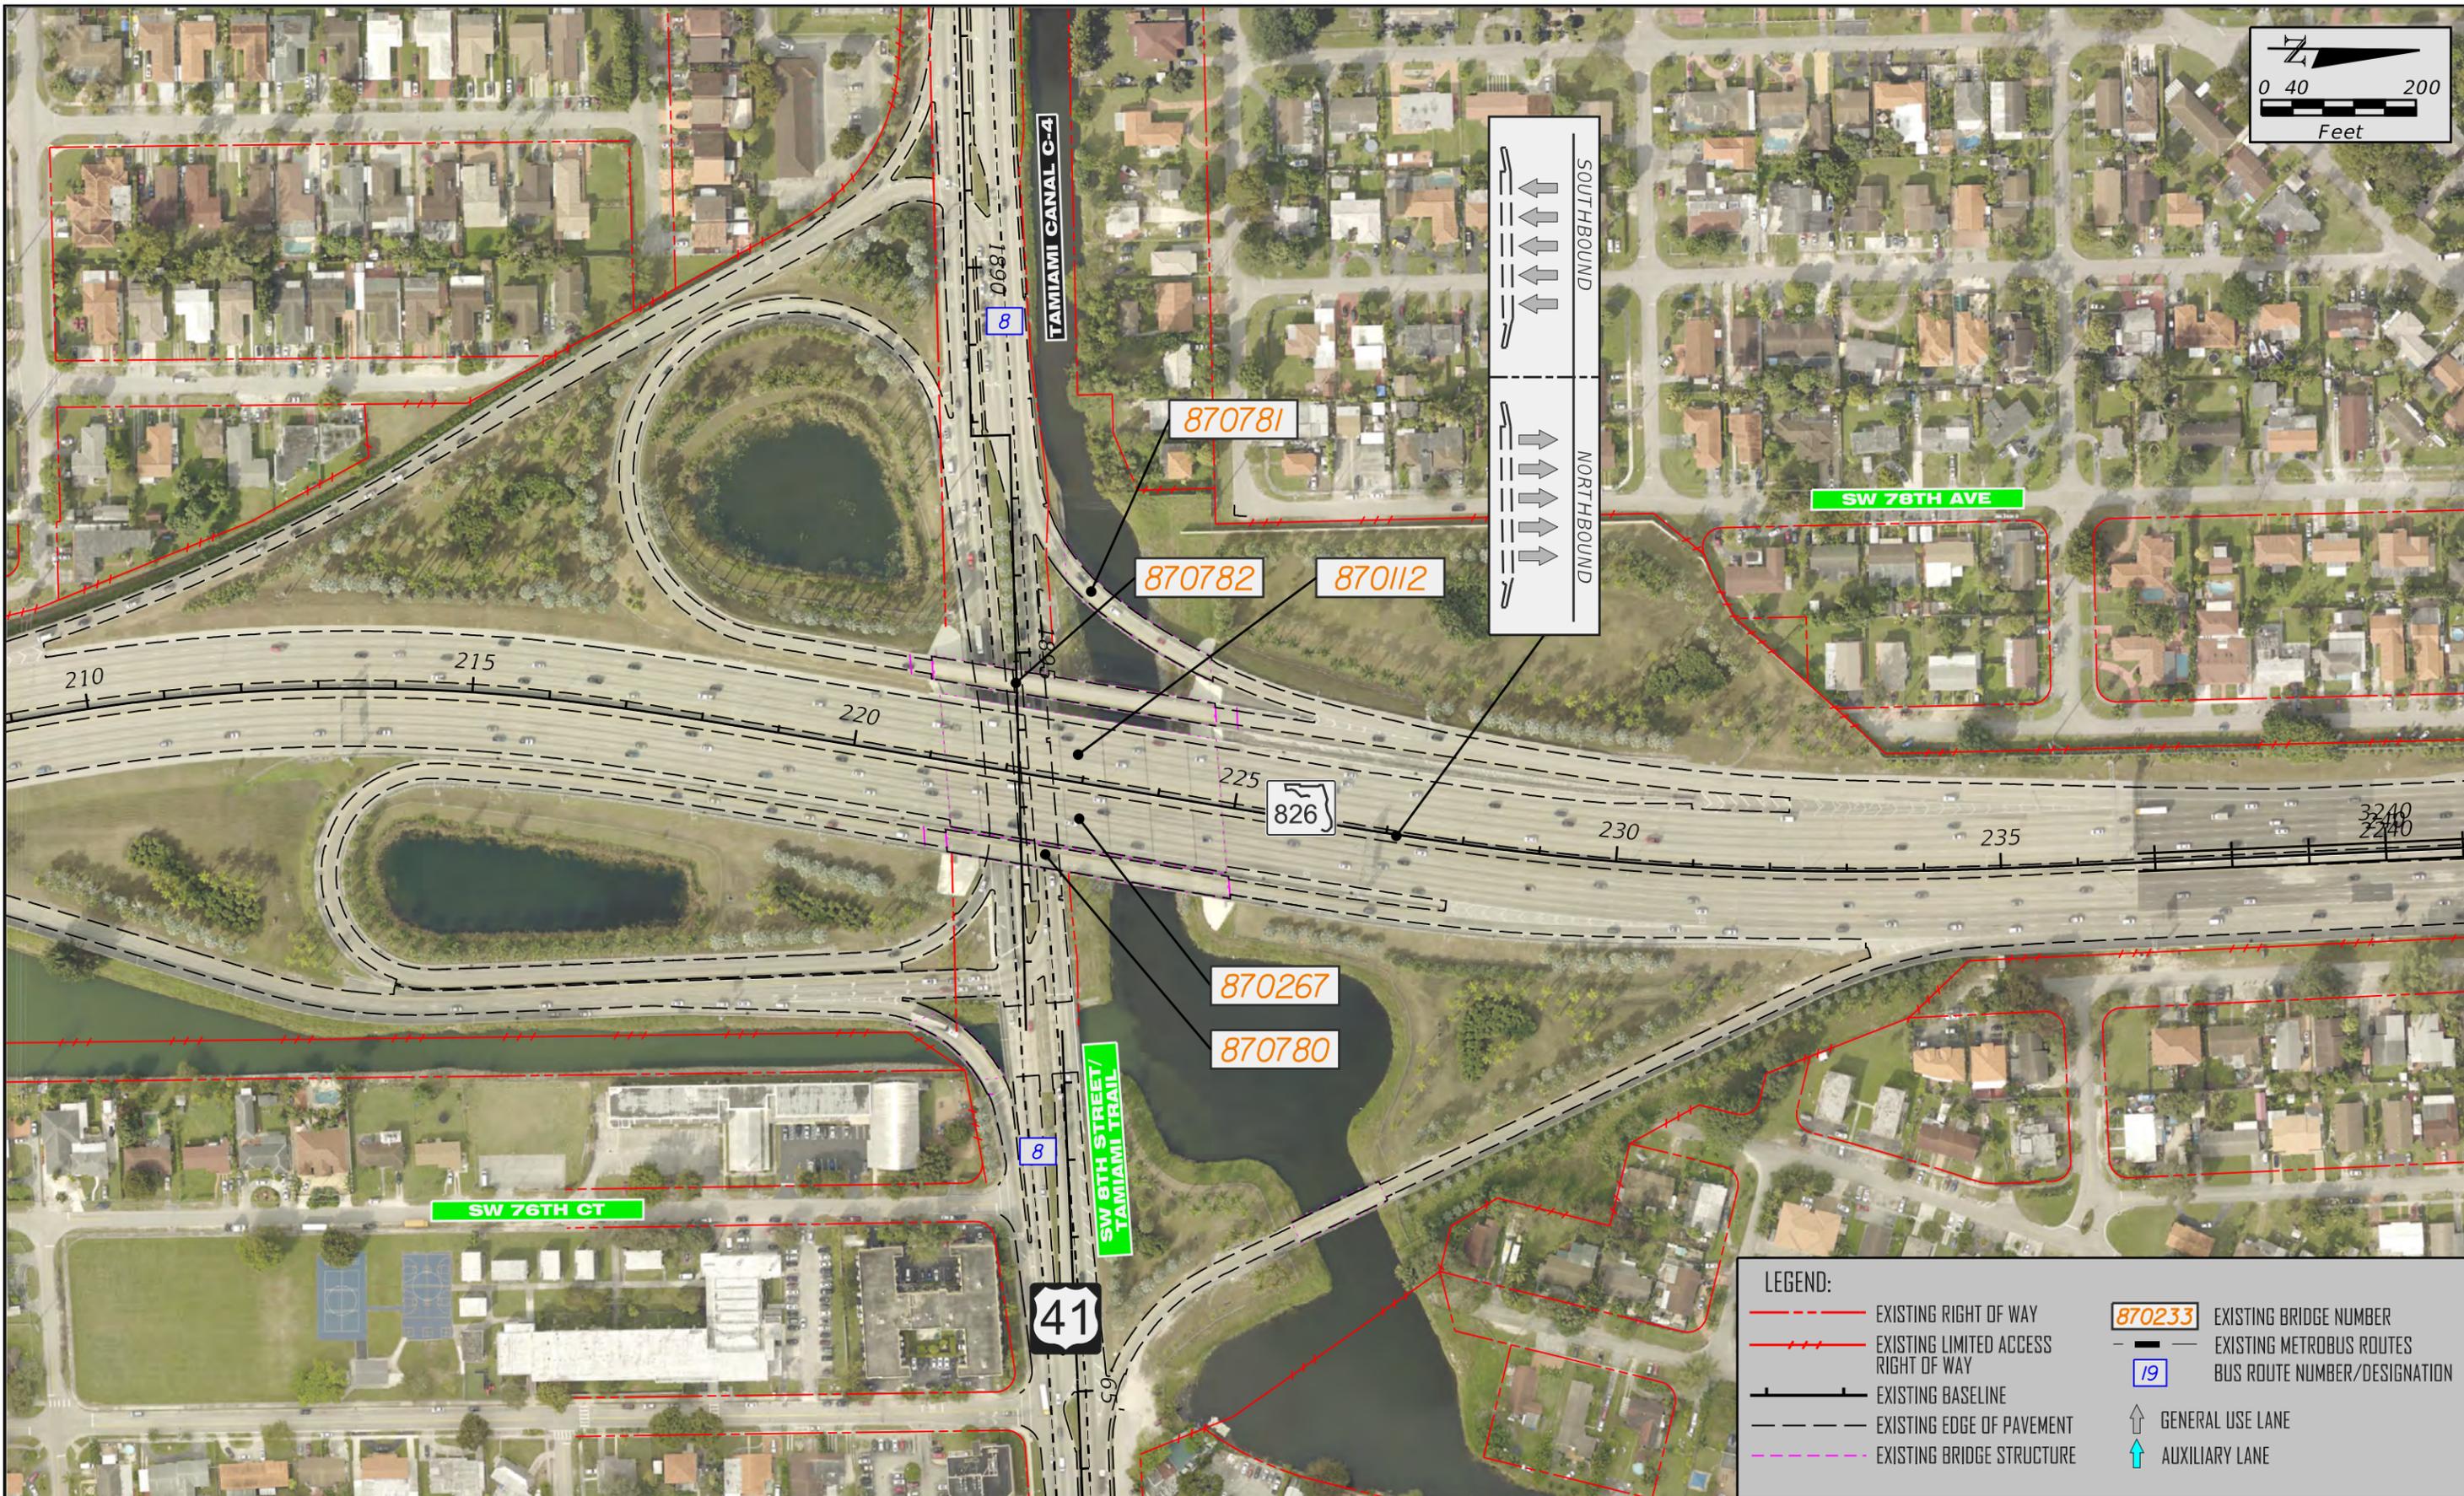

LEGEND:

	EXISTING RIGHT OF WAY		EXISTING BRIDGE NUMBER
	EXISTING LIMITED ACCESS RIGHT OF WAY		EXISTING METROBUS ROUTES
	EXISTING BASELINE		BUS ROUTE NUMBER/DESIGNATION
	EXISTING EDGE OF PAVEMENT		GENERAL USE LANE
	EXISTING BRIDGE STRUCTURE		AUXILIARY LANE

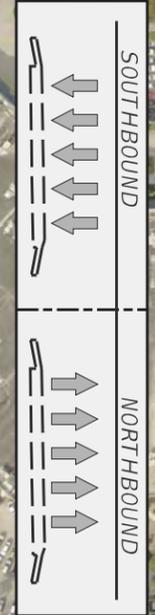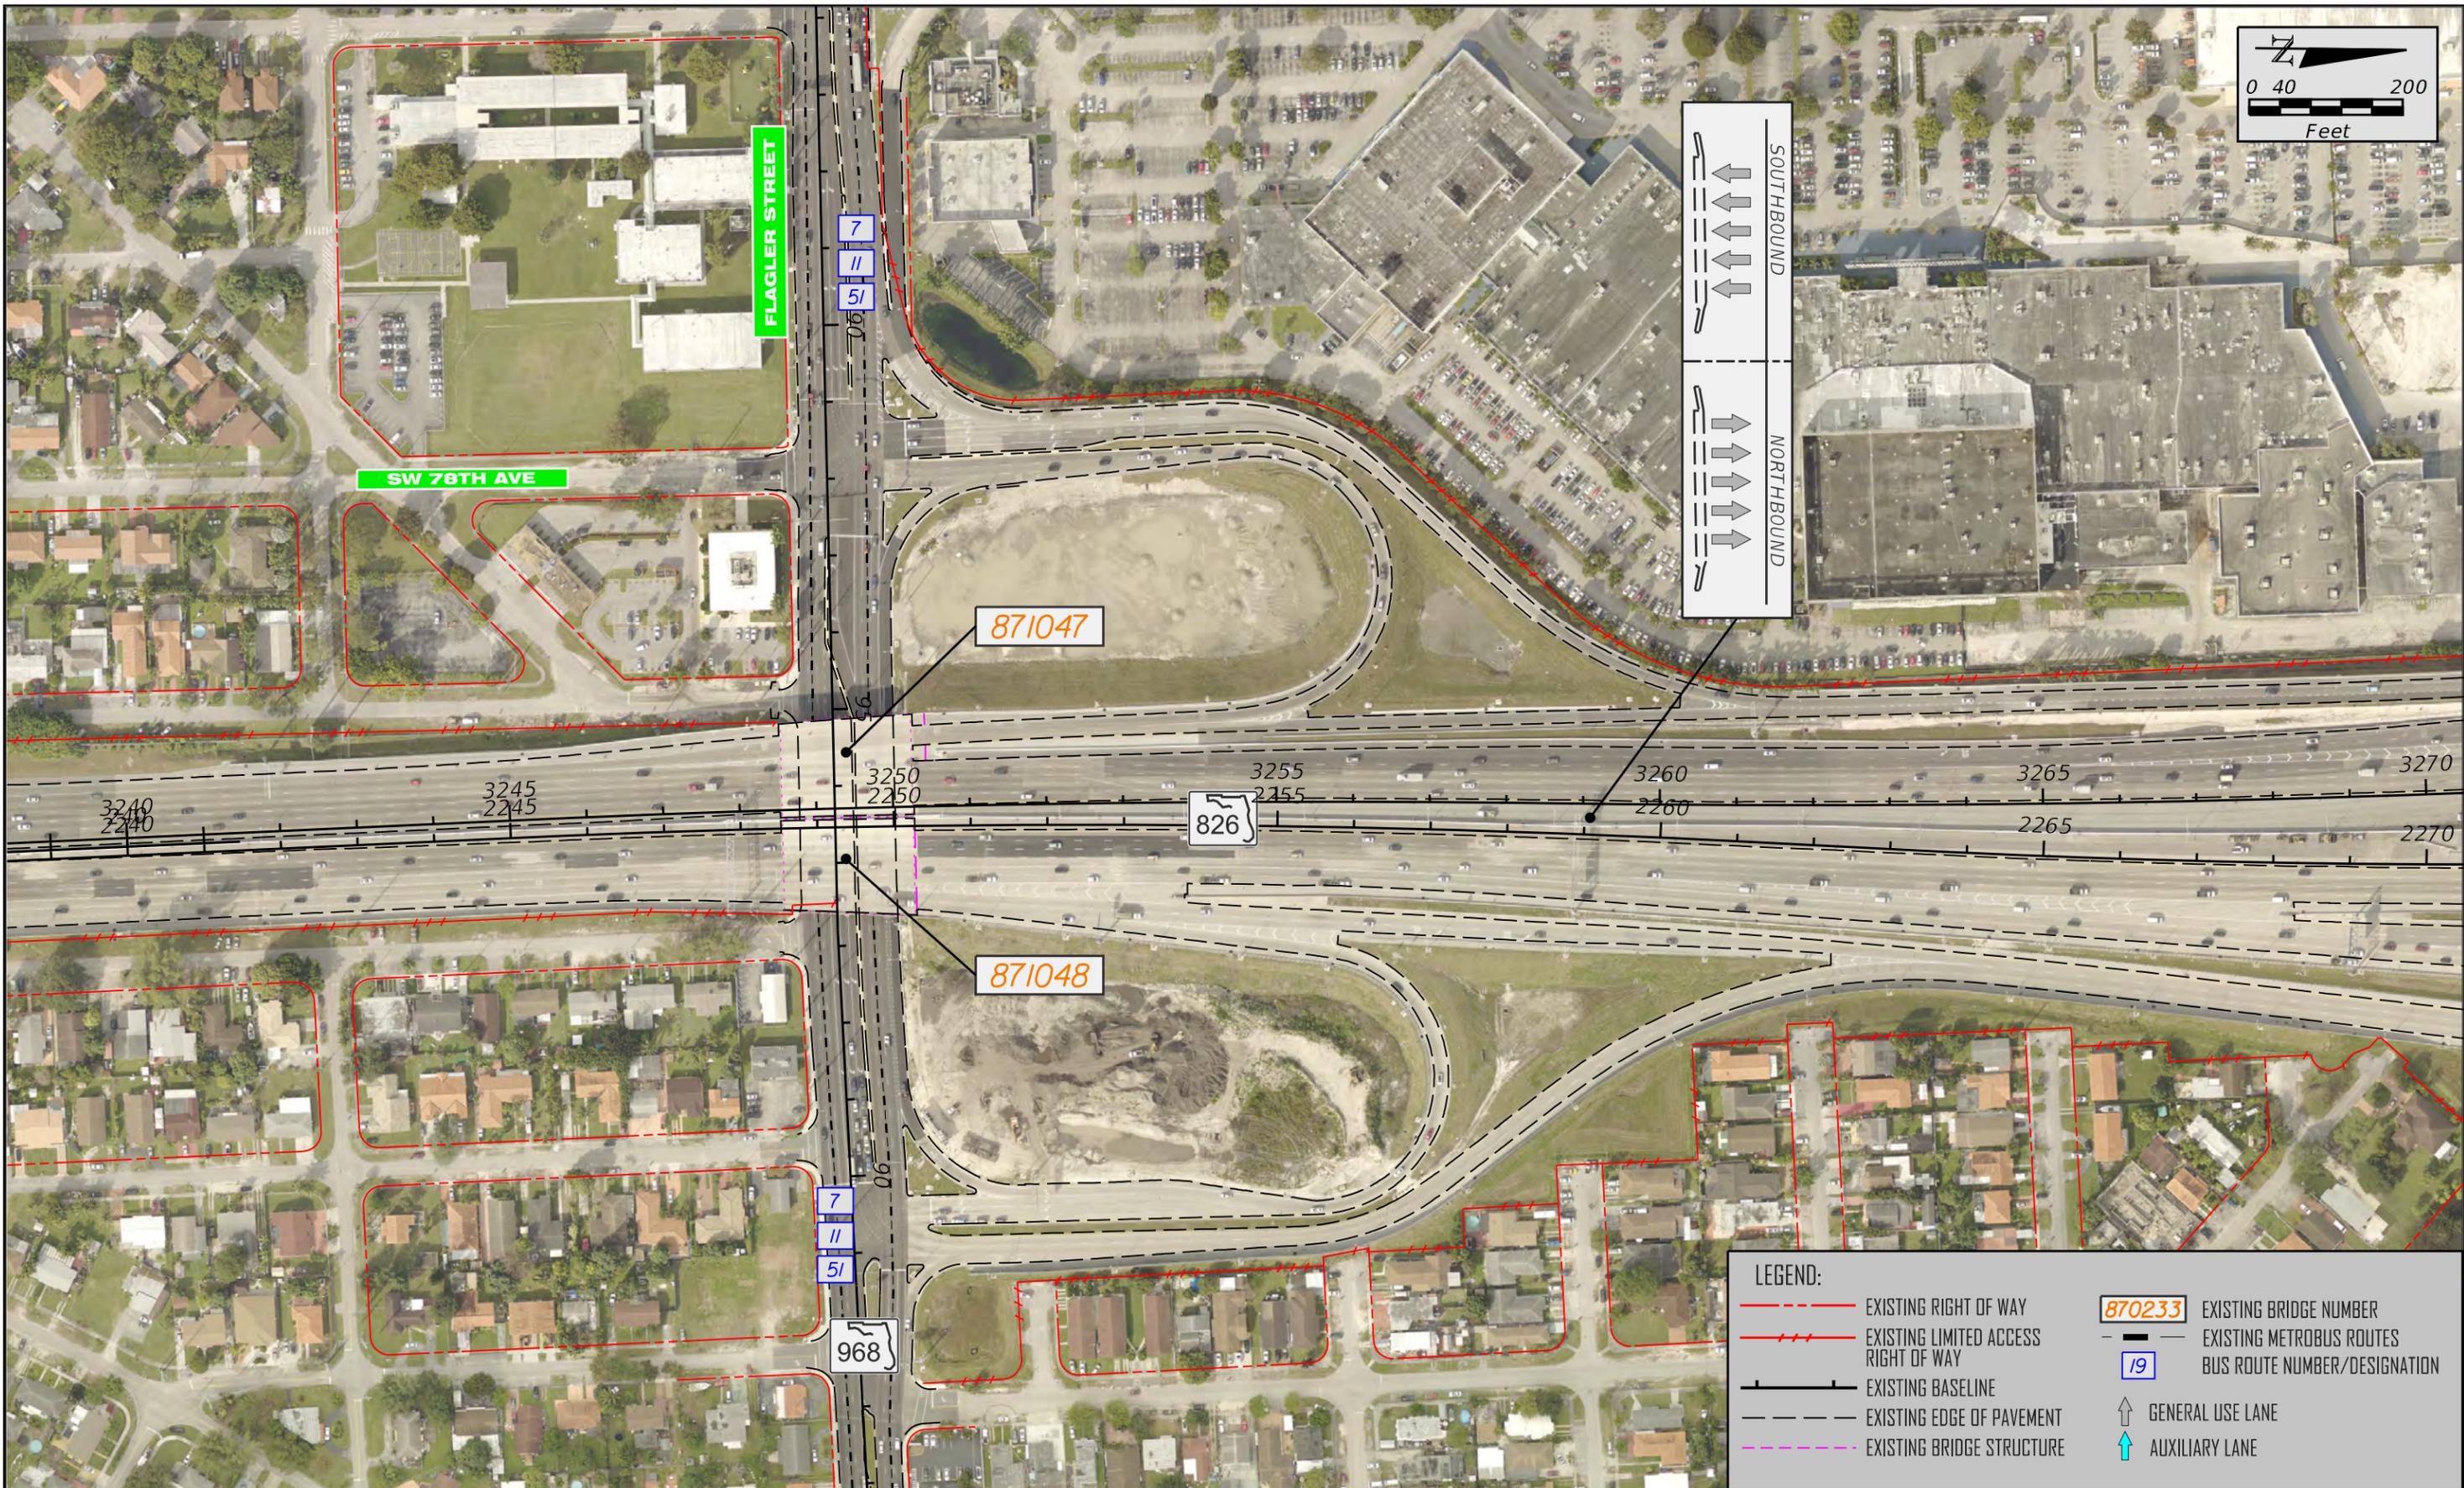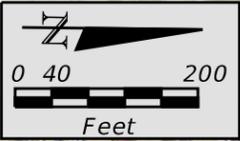


LEGEND:

	EXISTING RIGHT OF WAY		EXISTING BRIDGE NUMBER
	EXISTING LIMITED ACCESS RIGHT OF WAY		EXISTING METROBUS ROUTES
	EXISTING BASELINE		BUS ROUTE NUMBER/DESIGNATION
	EXISTING EDGE OF PAVEMENT		GENERAL USE LANE
	EXISTING BRIDGE STRUCTURE		AUXILIARY LANE



FLORIDA DEPARTMENT OF TRANSPORTATION
 DISTRICT SIX
 1000 NW 11TH AVENUE
 MIAMI, FL 333172

AUGUST 2019

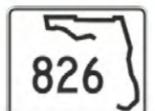



SR 826 PROJECT DEVELOPMENT & ENVIRONMENT STUDY
 From US 1/SR 5/Dixie Highway to SR 836/Dolphin Expressway
 FPID No.: 432639-1-22-02
 ETDM No.: 14308

**SR 826/PALMETTO EXPRESSWAY
 CORRIDOR BASE MAP**

SHEET NO.
 15


- LEGEND:**
- EXISTING RIGHT OF WAY
 - EXISTING LIMITED ACCESS RIGHT OF WAY
 - EXISTING BASELINE
 - EXISTING EDGE OF PAVEMENT
 - EXISTING BRIDGE STRUCTURE

- EXISTING BRIDGE NUMBER
- EXISTING METROBUS ROUTES
- BUS ROUTE NUMBER/DESIGNATION
- GENERAL USE LANE
- AUXILIARY LANE

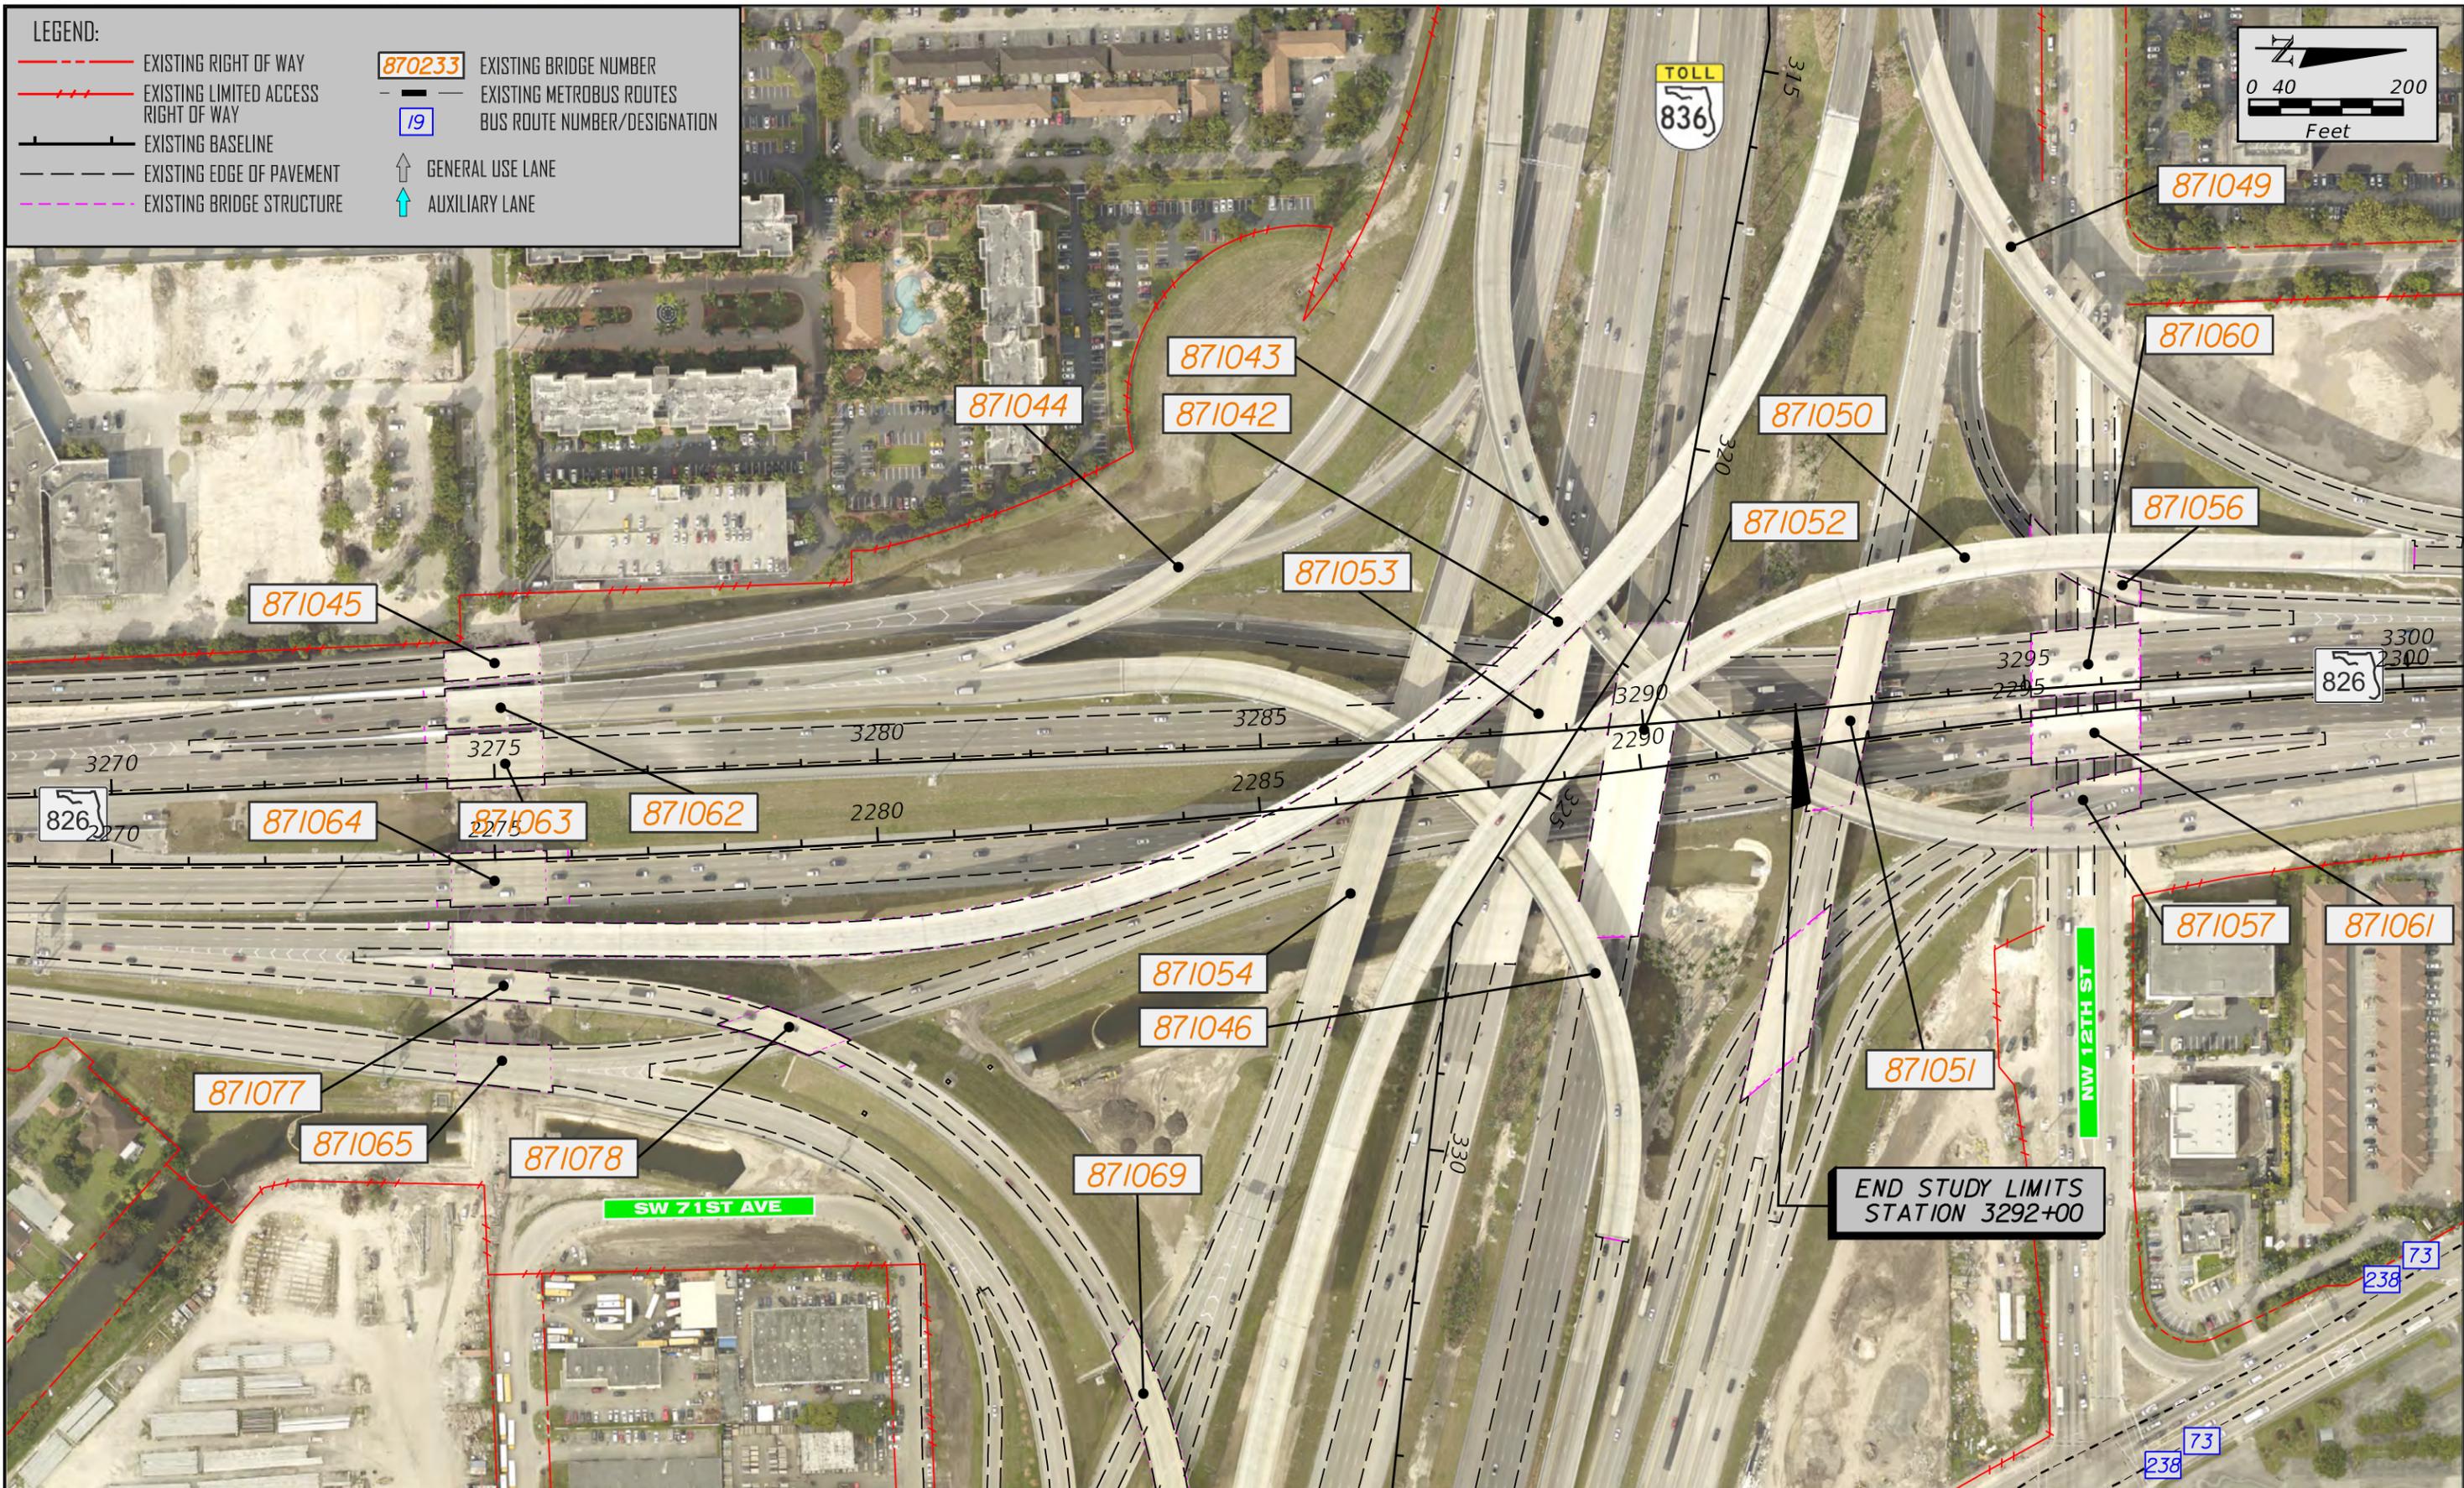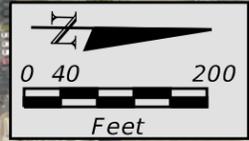

FLORIDA DEPARTMENT OF TRANSPORTATION
 DISTRICT SIX
 1000 NW 11TH AVENUE
 MIAMI, FL 333172

AUGUST 2019

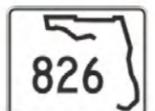



SR 826 PROJECT DEVELOPMENT & ENVIRONMENT STUDY
 From US 1/SR 5/Dixie Highway to SR 836/Dolphin Expressway
 FPID No.: 432639-1-22-02
 ETDM No.: 14308

**SR 826/PALMETTO EXPRESSWAY
 CORRIDOR BASE MAP**

SHEET NO.
 16

- LEGEND:**
- EXISTING RIGHT OF WAY
 - EXISTING LIMITED ACCESS RIGHT OF WAY
 - EXISTING BASELINE
 - EXISTING EDGE OF PAVEMENT
 - EXISTING BRIDGE STRUCTURE

- EXISTING BRIDGE NUMBER
- EXISTING METROBUS ROUTES
- BUS ROUTE NUMBER/DESIGNATION
- GENERAL USE LANE
- AUXILIARY LANE

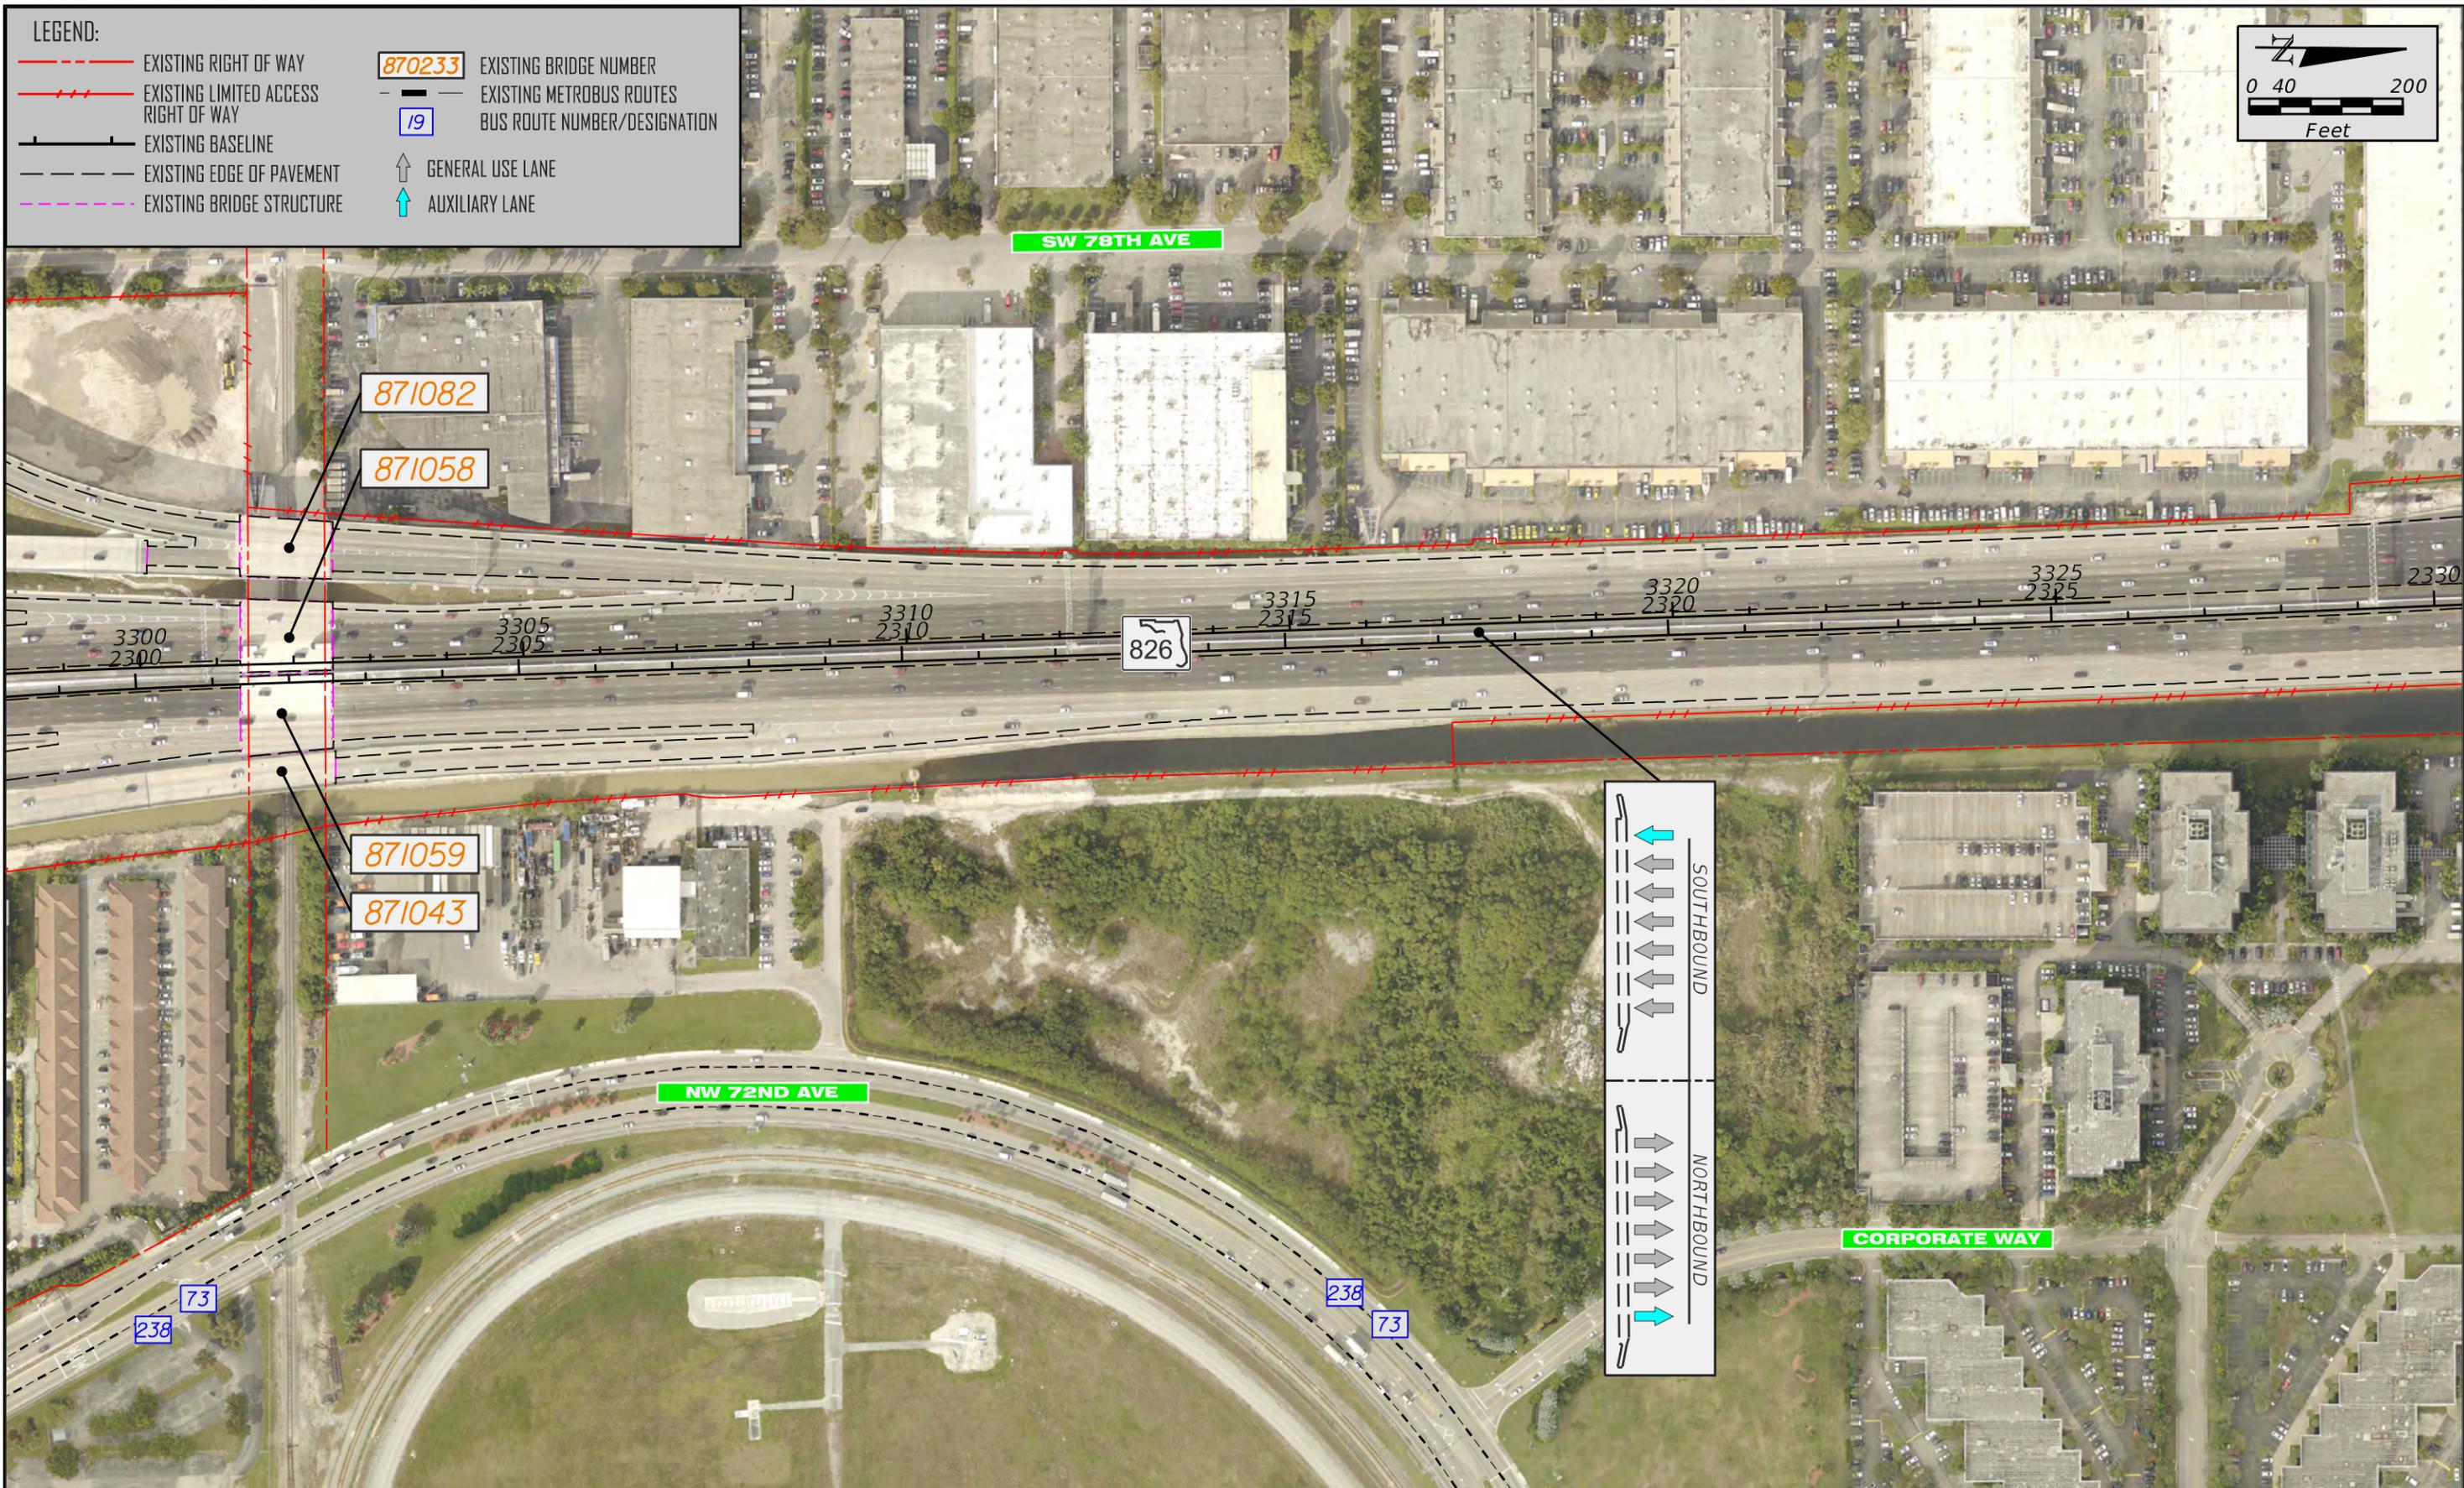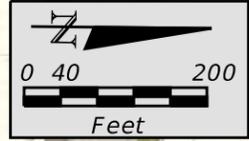

FLORIDA DEPARTMENT OF TRANSPORTATION
 DISTRICT SIX
 1000 NW 11TH AVENUE
 MIAMI, FL 333172

AUGUST 2019




SR 826 PROJECT DEVELOPMENT & ENVIRONMENT STUDY
 From US 1/SR 5/Dixie Highway to SR 836/Dolphin Expressway
 FPID No.: 432639-1-22-02
 ETDM No.: 14308

SR 826/PALMETTO EXPRESSWAY
 CORRIDOR BASE MAP

SHEET NO.
 17


- LEGEND:**
-  EXISTING RIGHT OF WAY
 -  EXISTING LIMITED ACCESS RIGHT OF WAY
 -  EXISTING BASELINE
 -  EXISTING EDGE OF PAVEMENT
 -  EXISTING BRIDGE STRUCTURE

-  870233 EXISTING BRIDGE NUMBER
-  EXISTING METROBUS ROUTES
-  19 BUS ROUTE NUMBER/DESIGNATION
-  GENERAL USE LANE
-  AUXILIARY LANE

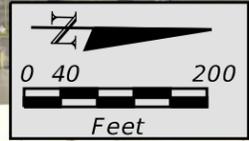

FLORIDA DEPARTMENT OF TRANSPORTATION
 DISTRICT SIX
 1000 NW 11TH AVENUE
 MIAMI, FL 333172


AUGUST 2019

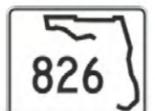



SR 826 PROJECT DEVELOPMENT & ENVIRONMENT STUDY
 From US I/SR 5/Dixie Highway to SR 836/Dolphin Expressway
 FPID No.: 432639-1-22-02
 ETDM No.: 14308

SR 826/PALMETTO EXPRESSWAY
 CORRIDOR BASE MAP

SHEET NO.
 18

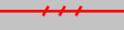
- LEGEND:**
-  EXISTING RIGHT OF WAY
 -  EXISTING LIMITED ACCESS RIGHT OF WAY
 -  EXISTING BASELINE
 -  EXISTING EDGE OF PAVEMENT
 -  EXISTING BRIDGE STRUCTURE

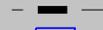-  870233 EXISTING BRIDGE NUMBER
-  EXISTING METROBUS ROUTES
-  19 BUS ROUTE NUMBER/DESIGNATION
-  GENERAL USE LANE
-  AUXILIARY LANE

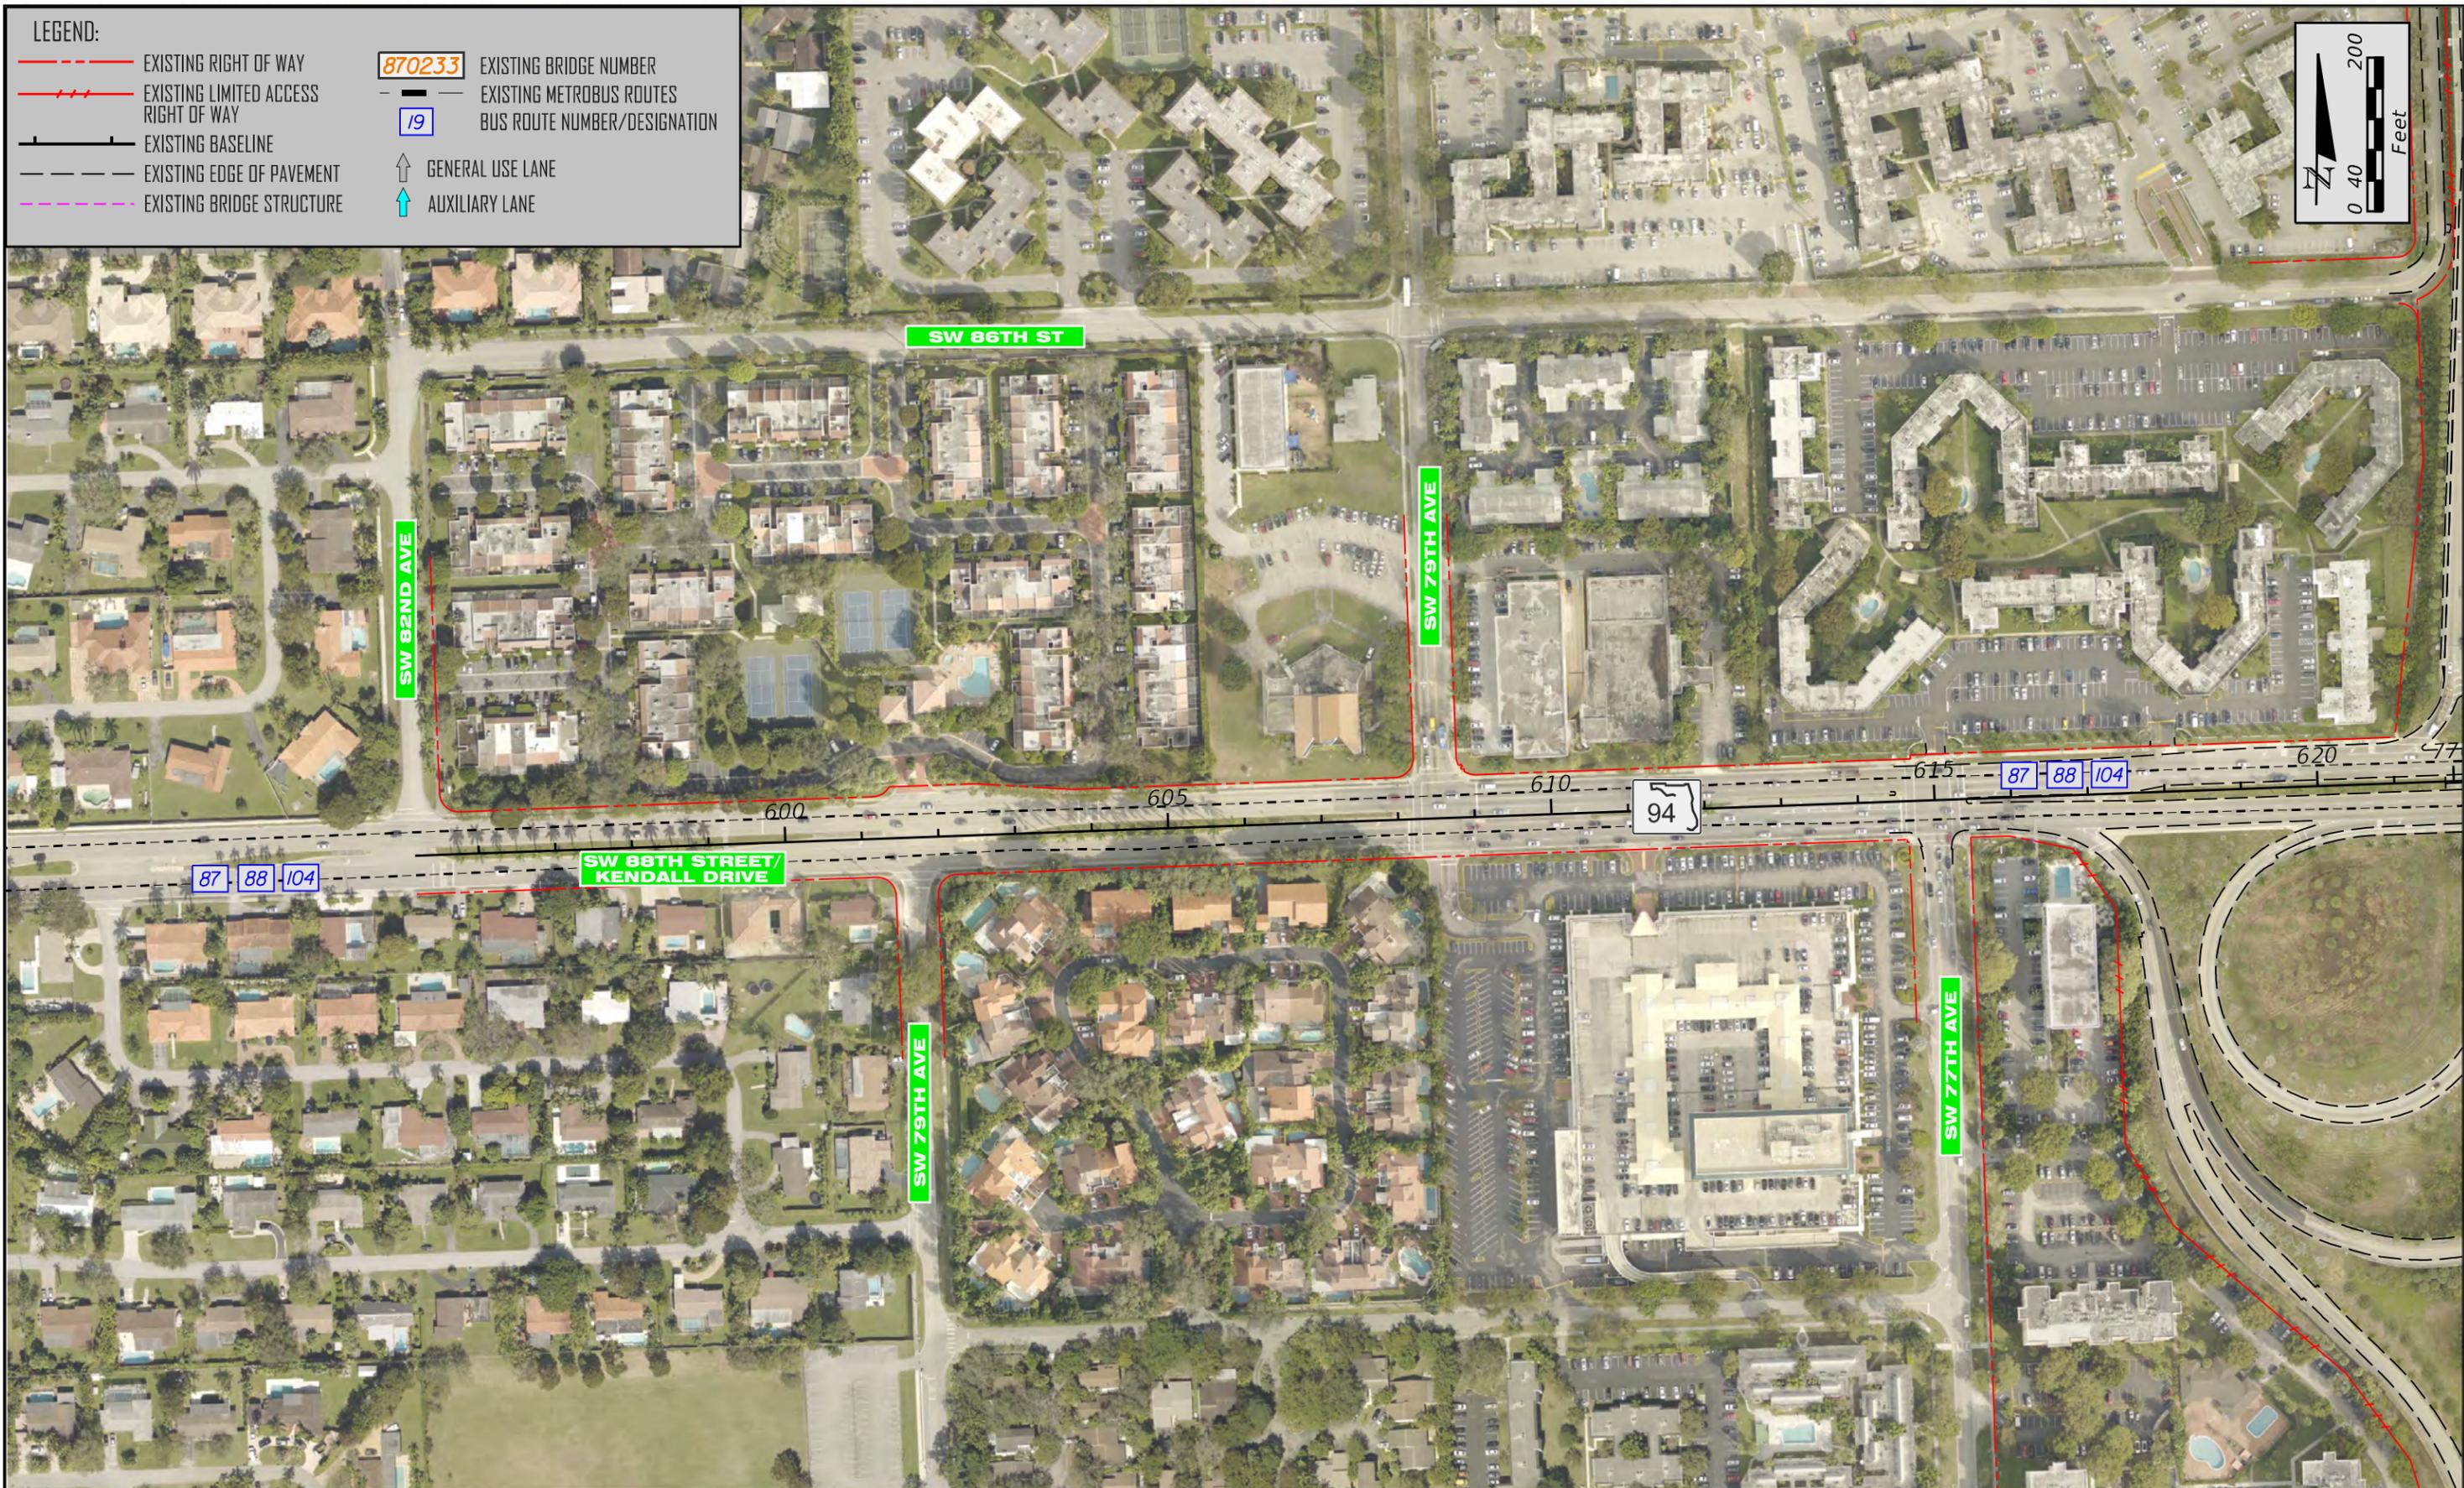

FLORIDA DEPARTMENT OF TRANSPORTATION
 DISTRICT SIX
 1000 NW 111TH AVENUE
 MIAMI, FL 333172


AUGUST 2019

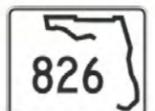

SR 826 PROJECT DEVELOPMENT & ENVIRONMENT STUDY
 From US 1/SR 5/Dixie Highway to SR 836/Dolphin Expressway
 FPID No.: 432639-1-22-02
 ETDM No.: 14308


SR 826/PALMETTO EXPRESSWAY
SW 88TH STREET BASE MAP


SHEET NO.
 19

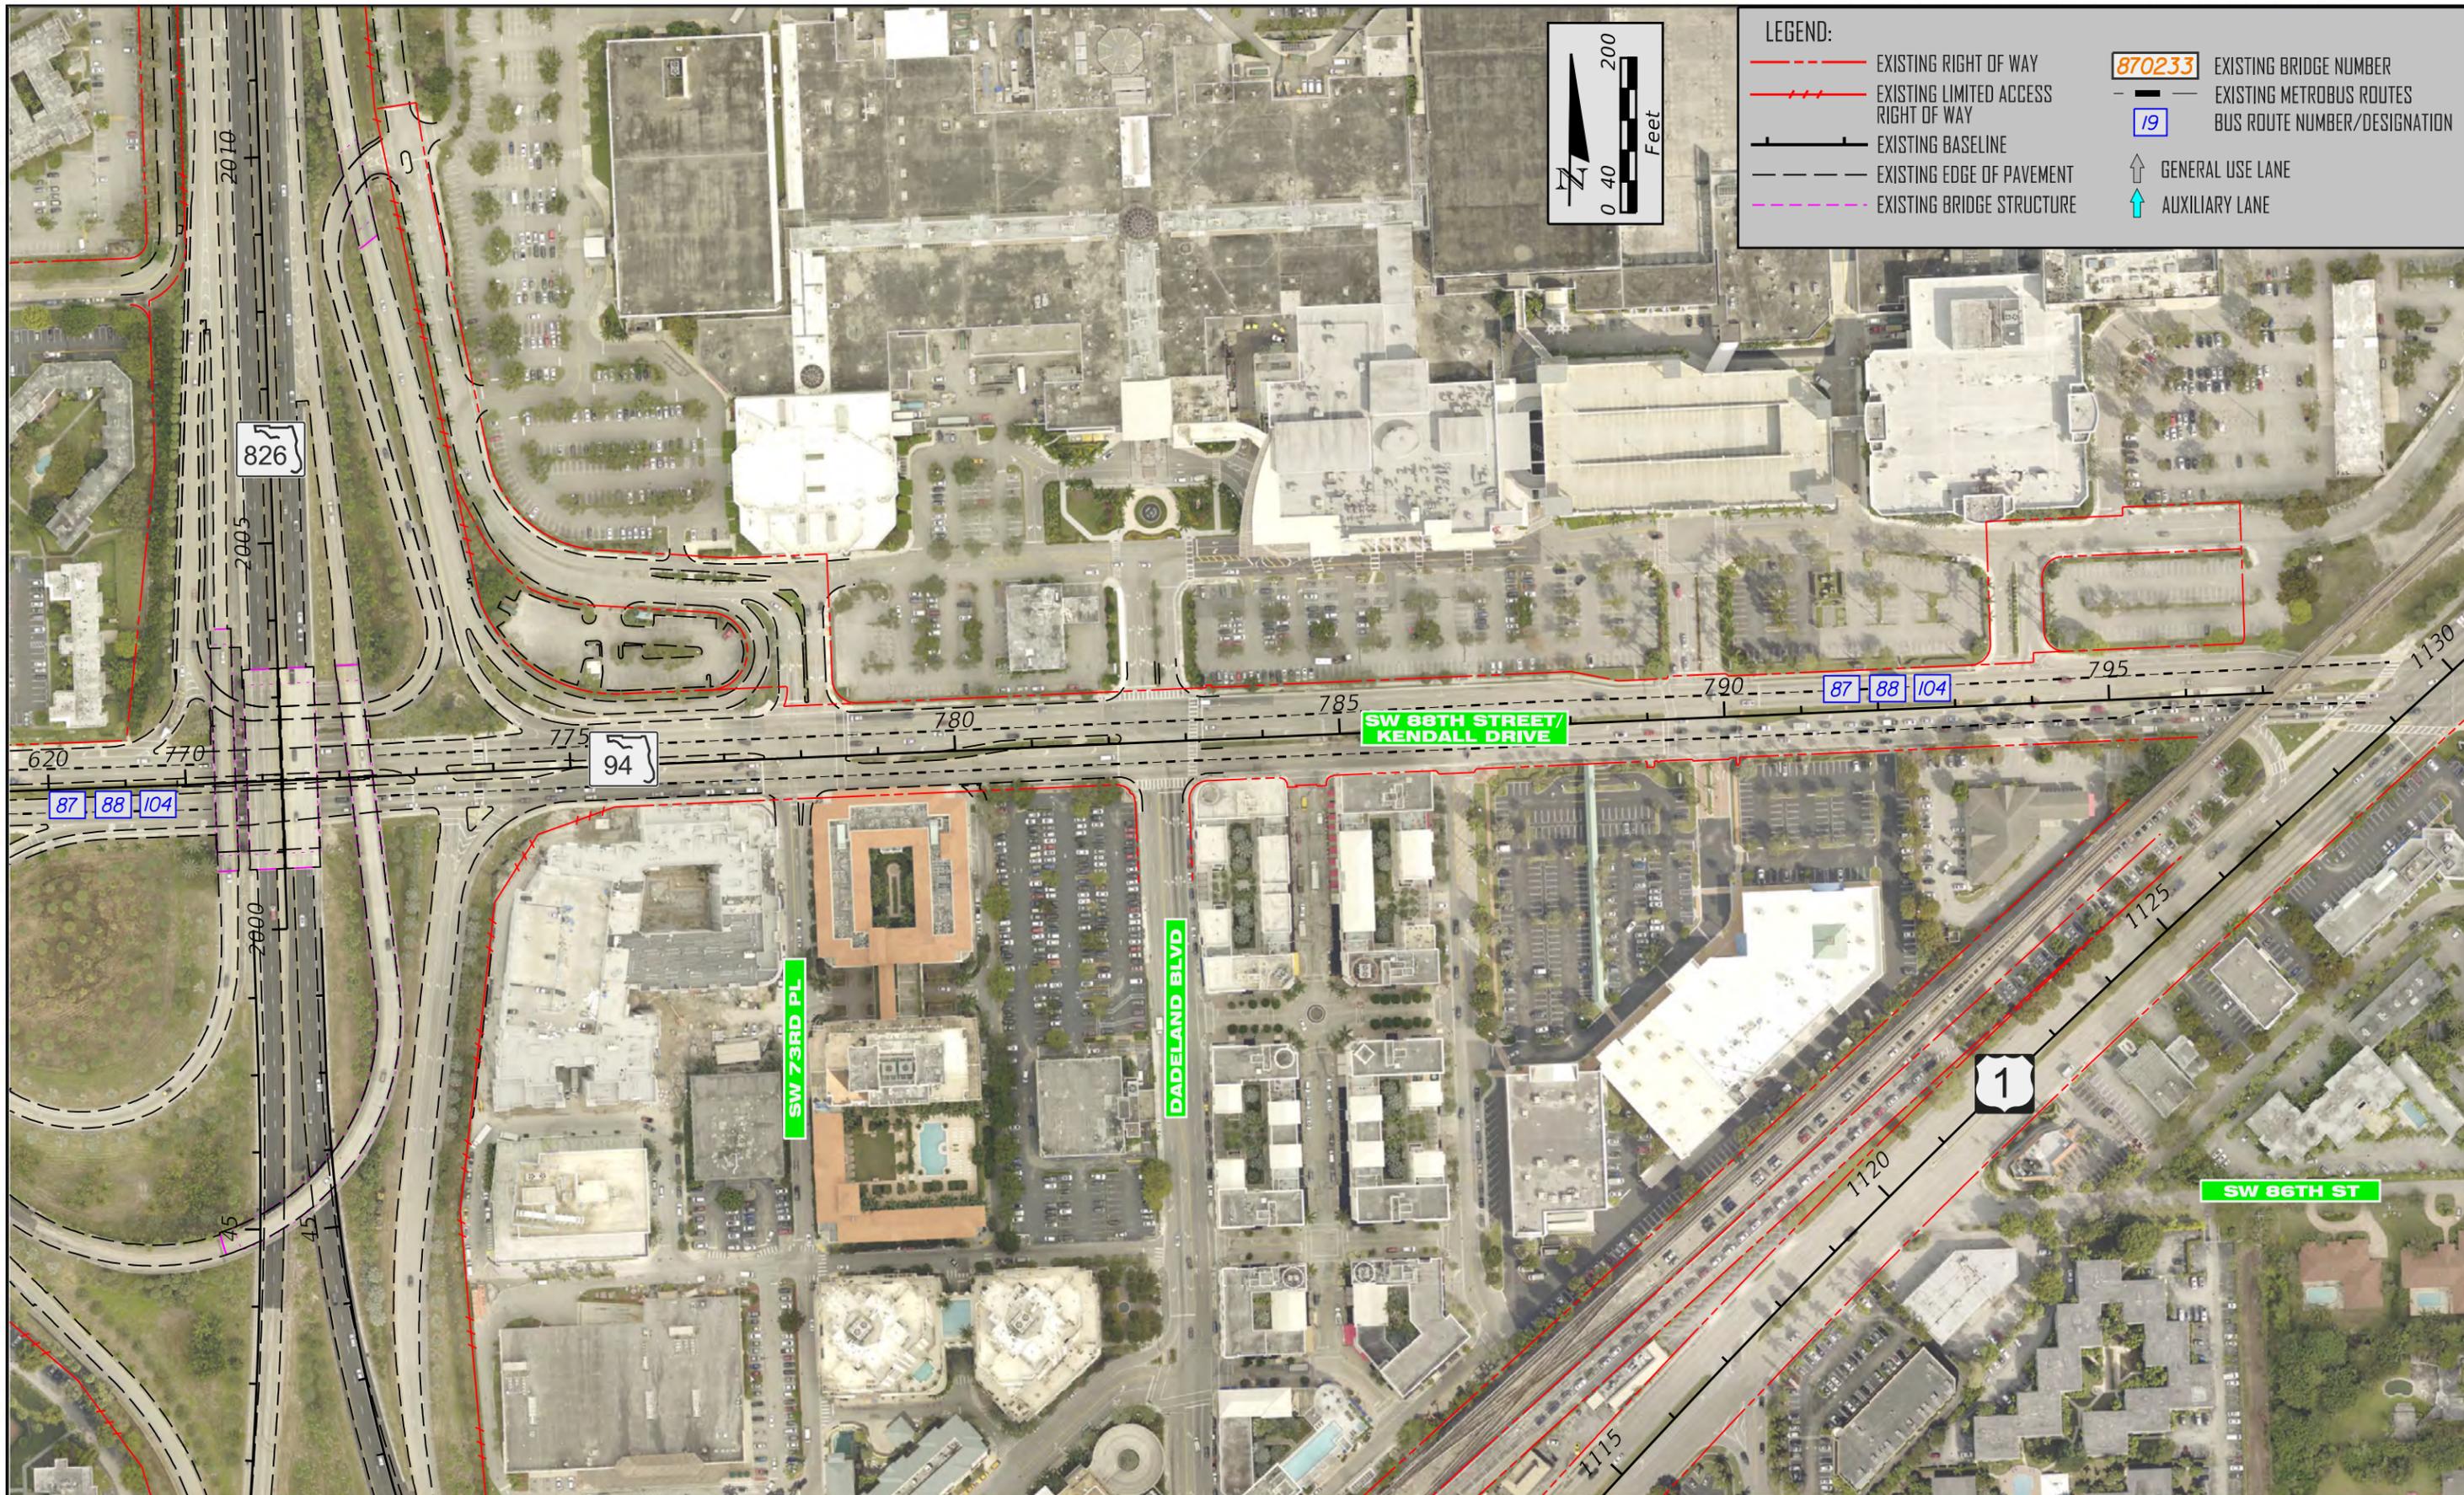


LEGEND:

- EXISTING RIGHT OF WAY
- - - EXISTING LIMITED ACCESS RIGHT OF WAY
- EXISTING BASELINE
- - - EXISTING EDGE OF PAVEMENT
- EXISTING BRIDGE STRUCTURE
- 870233 EXISTING BRIDGE NUMBER
- EXISTING METROBUS ROUTES
- 19 BUS ROUTE NUMBER/DESIGNATION
- ↑ GENERAL USE LANE
- ↑ AUXILIARY LANE

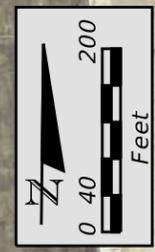

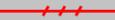
- LEGEND:**
-  EXISTING RIGHT OF WAY
 -  EXISTING LIMITED ACCESS RIGHT OF WAY
 -  EXISTING BASELINE
 -  EXISTING EDGE OF PAVEMENT
 -  EXISTING BRIDGE STRUCTURE

-  870233 EXISTING BRIDGE NUMBER
-  EXISTING METROBUS ROUTES
-  19 BUS ROUTE NUMBER/DESIGNATION
-  GENERAL USE LANE
-  AUXILIARY LANE

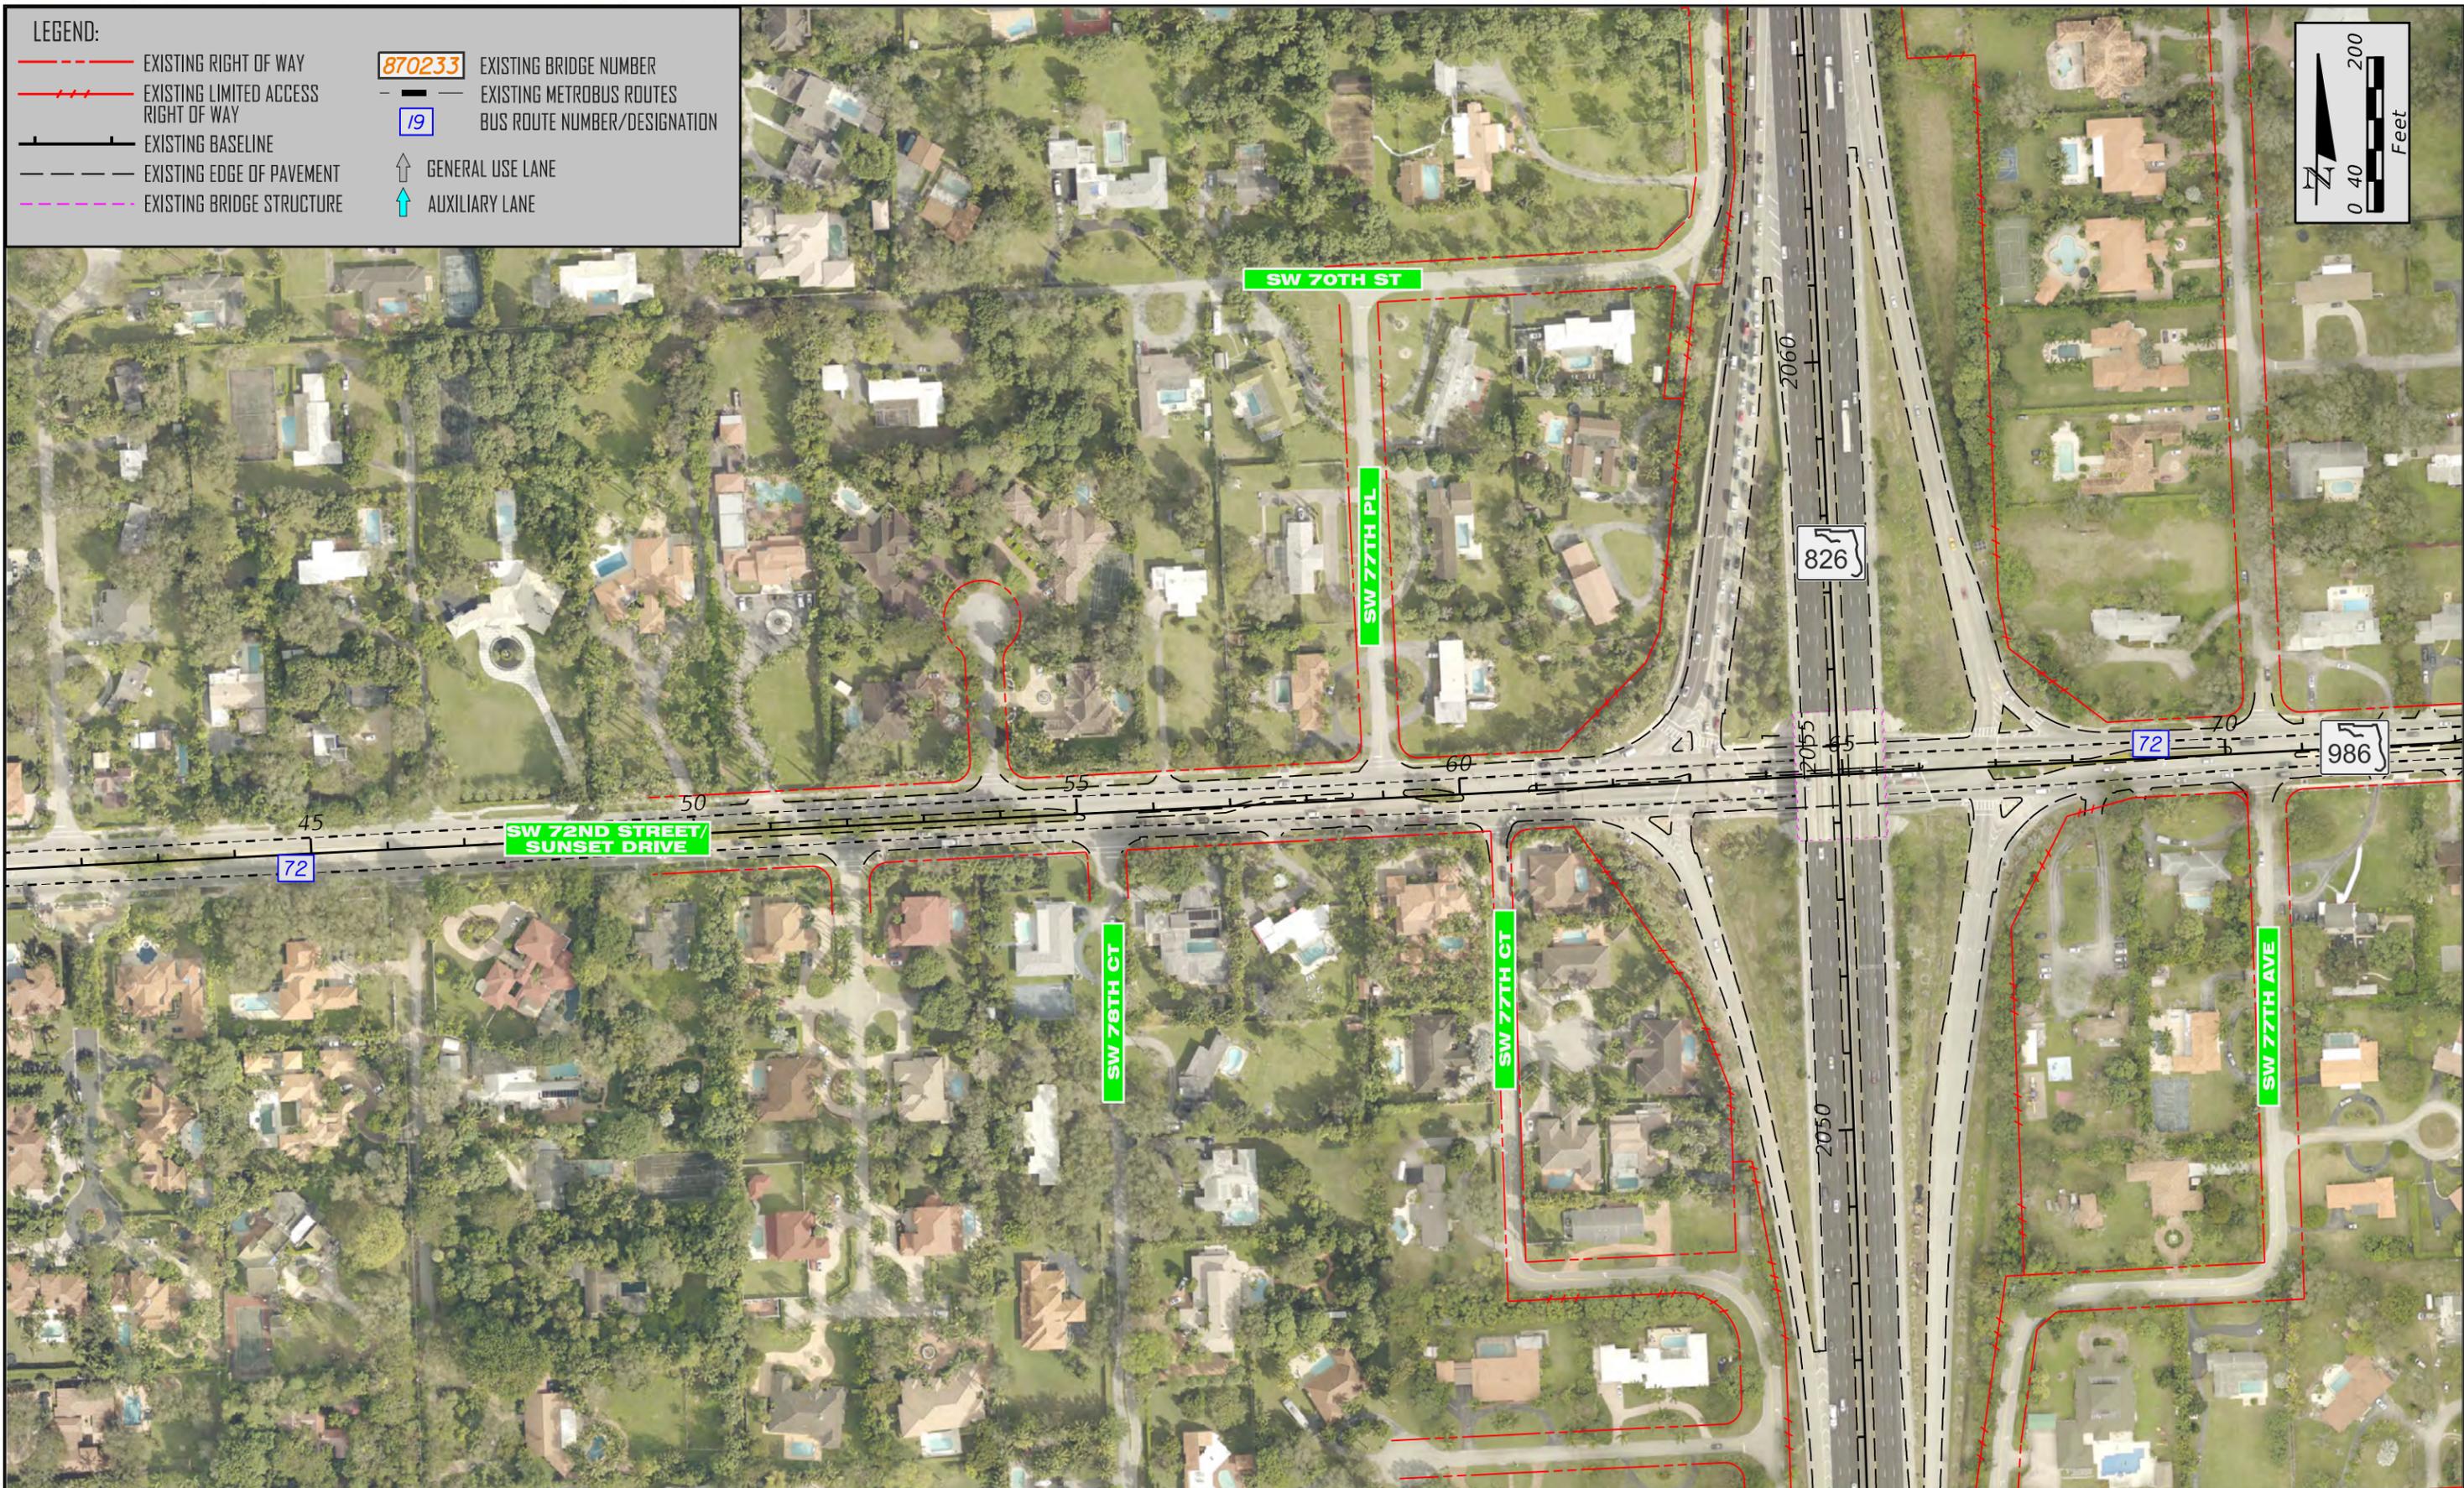

FLORIDA DEPARTMENT OF TRANSPORTATION
 DISTRICT SIX
 1000 NW 11TH AVENUE
 MIAMI, FL 333172

AUGUST 2019

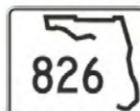



SR 826 PROJECT DEVELOPMENT & ENVIRONMENT STUDY
 From US 1/SR 5/Dixie Highway to SR 836/Dolphin Expressway
 FPID No.: 432639-1-22-02
 ETDM No.: 14308

**SR 826/PALMETTO EXPRESSWAY
 SW 72ND STREET BASE MAP**

SHEET NO.
 21

- LEGEND:**
-  EXISTING RIGHT OF WAY
 -  EXISTING LIMITED ACCESS RIGHT OF WAY
 -  EXISTING BASELINE
 -  EXISTING EDGE OF PAVEMENT
 -  EXISTING BRIDGE STRUCTURE

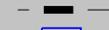-  870233 EXISTING BRIDGE NUMBER
-  EXISTING METROBUS ROUTES
-  19 BUS ROUTE NUMBER/DESIGNATION
-  GENERAL USE LANE
-  AUXILIARY LANE

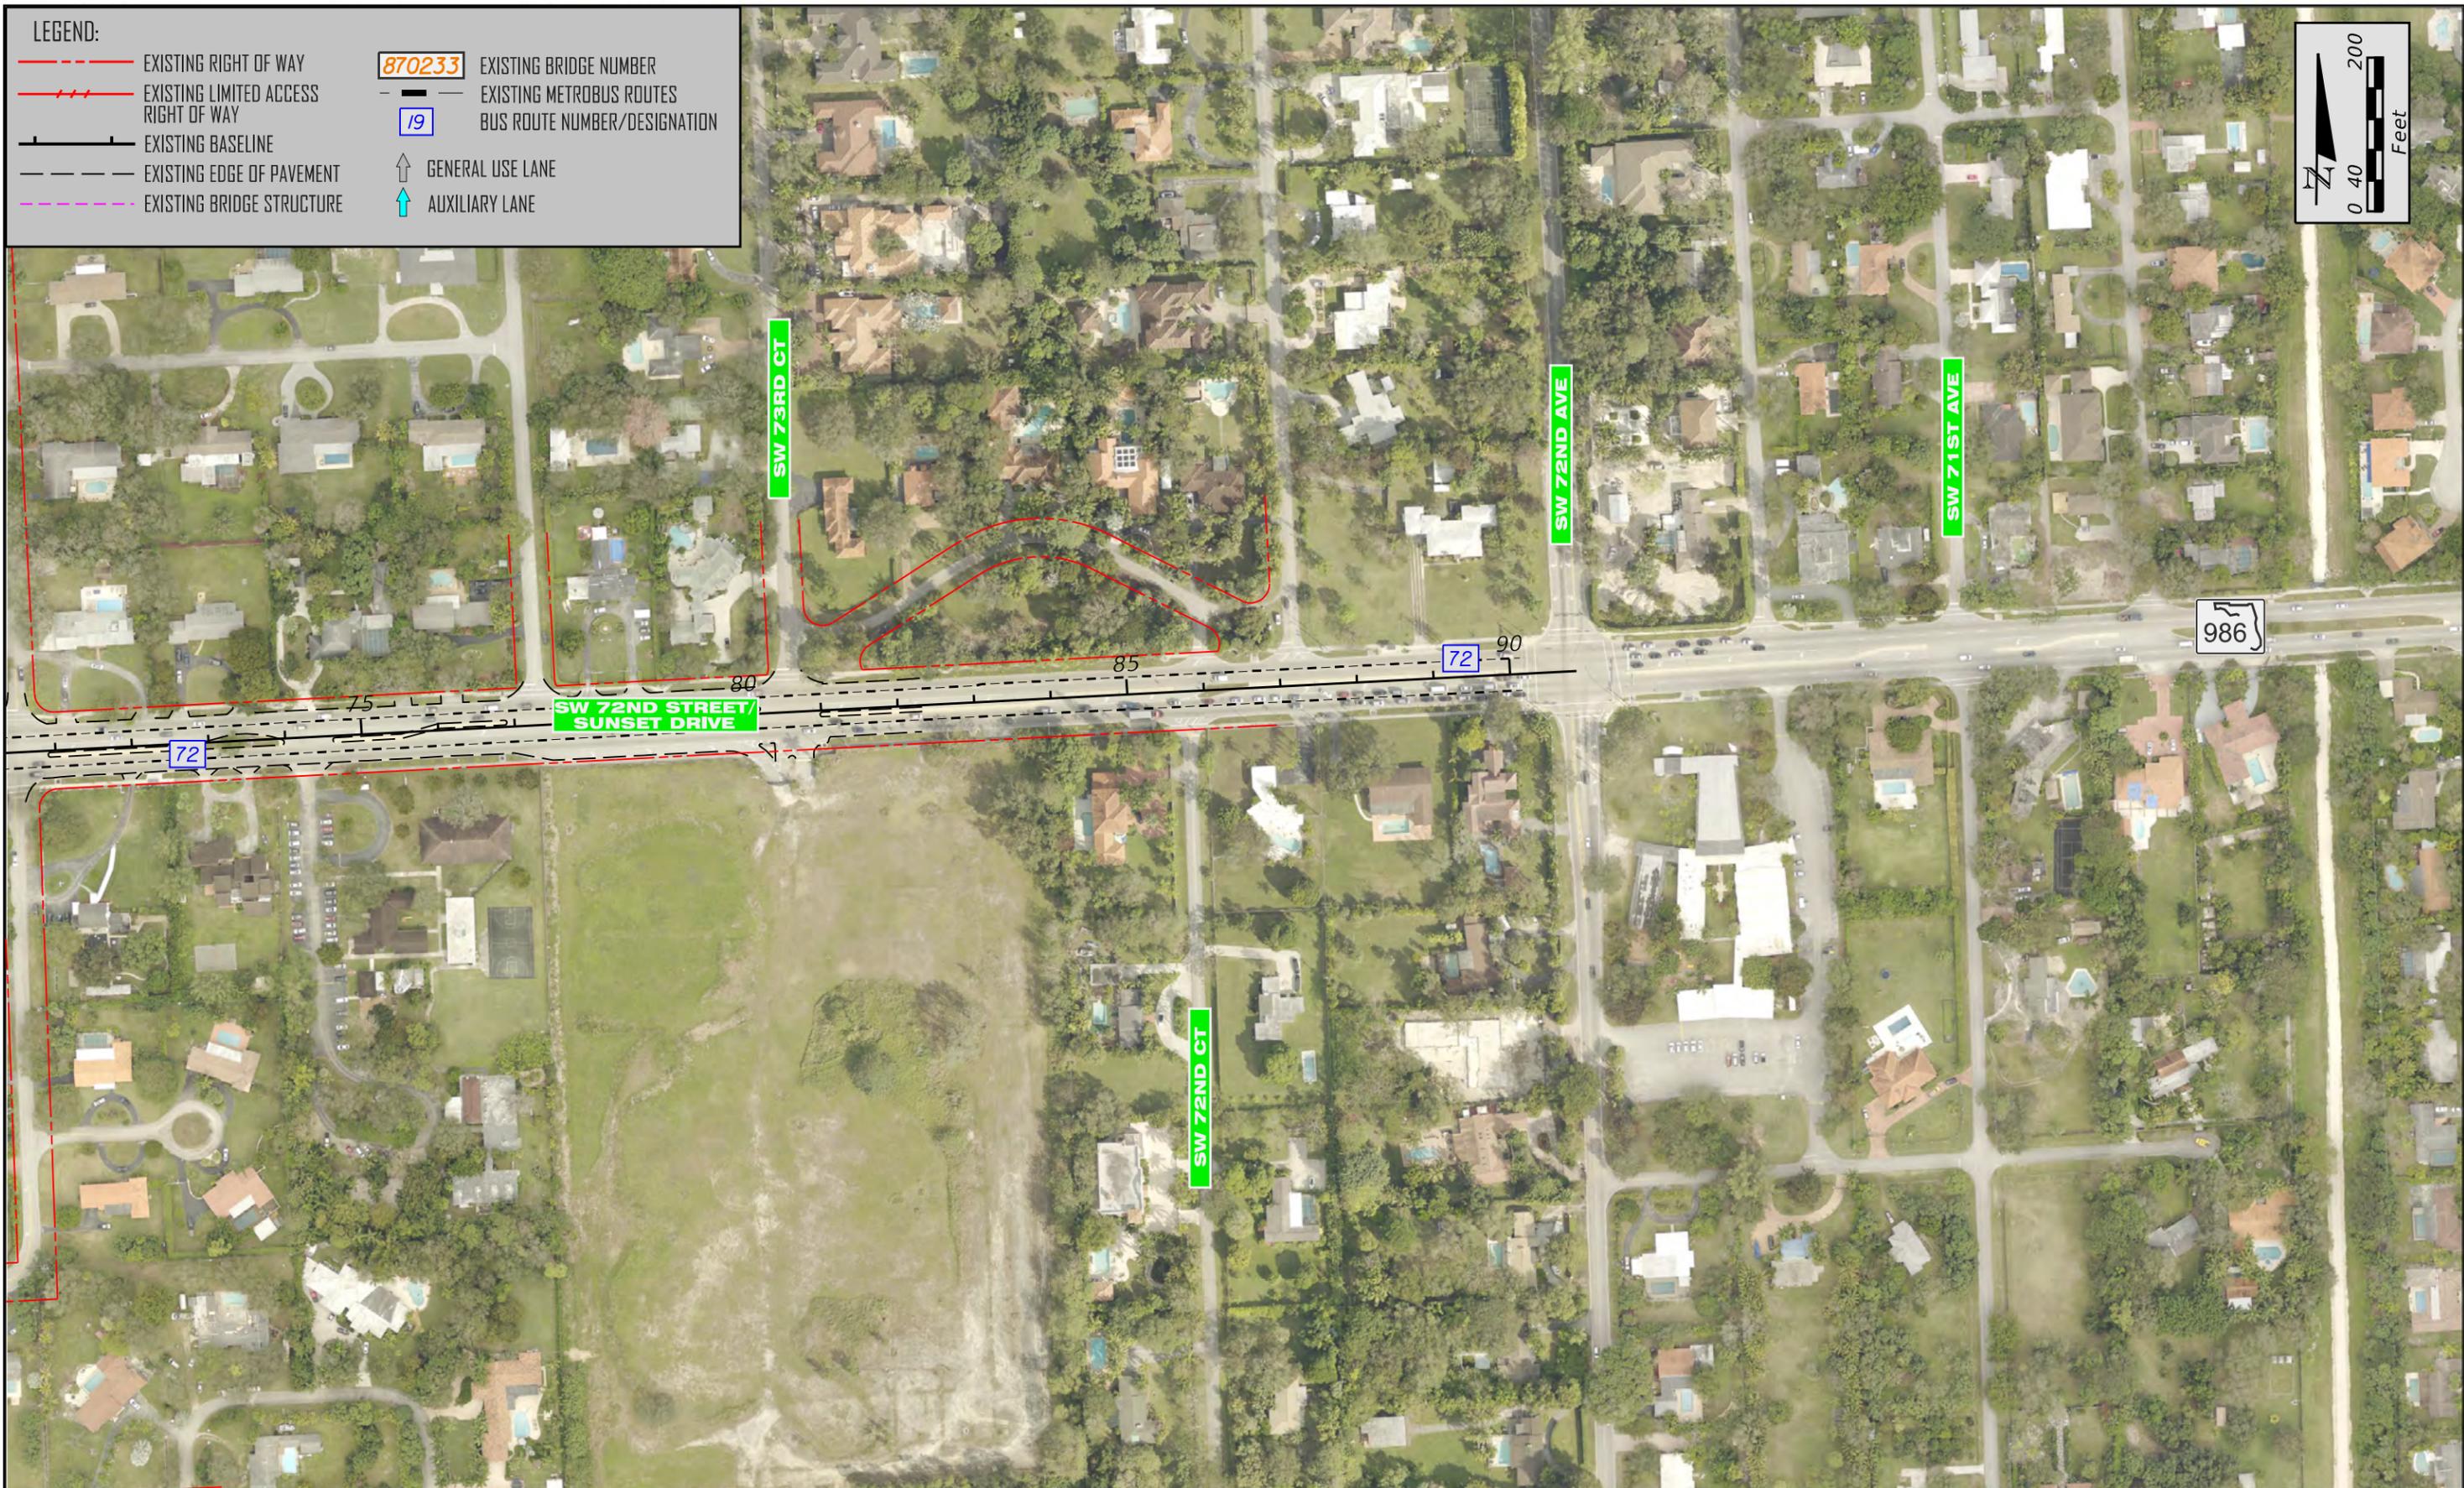

FLORIDA DEPARTMENT OF TRANSPORTATION
 DISTRICT SIX
 1000 NW 11TH AVENUE
 MIAMI, FL 333172



AUGUST 2019





SR 826 PROJECT DEVELOPMENT & ENVIRONMENT STUDY
 From US 1/SR 5/Dixie Highway to SR 836/Dolphin Expressway
 FPID No.: 432639-1-22-02
 ETDM No.: 14308

SR 826/PALMETTO EXPRESSWAY
SW 72ND STREET BASE MAP

SHEET NO.
 22

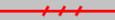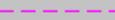
- LEGEND:**
-  EXISTING RIGHT OF WAY
 -  EXISTING LIMITED ACCESS RIGHT OF WAY
 -  EXISTING BASELINE
 -  EXISTING EDGE OF PAVEMENT
 -  EXISTING BRIDGE STRUCTURE

-  EXISTING BRIDGE NUMBER
-  EXISTING METROBUS ROUTES
-  BUS ROUTE NUMBER/DESIGNATION
-  GENERAL USE LANE
-  AUXILIARY LANE

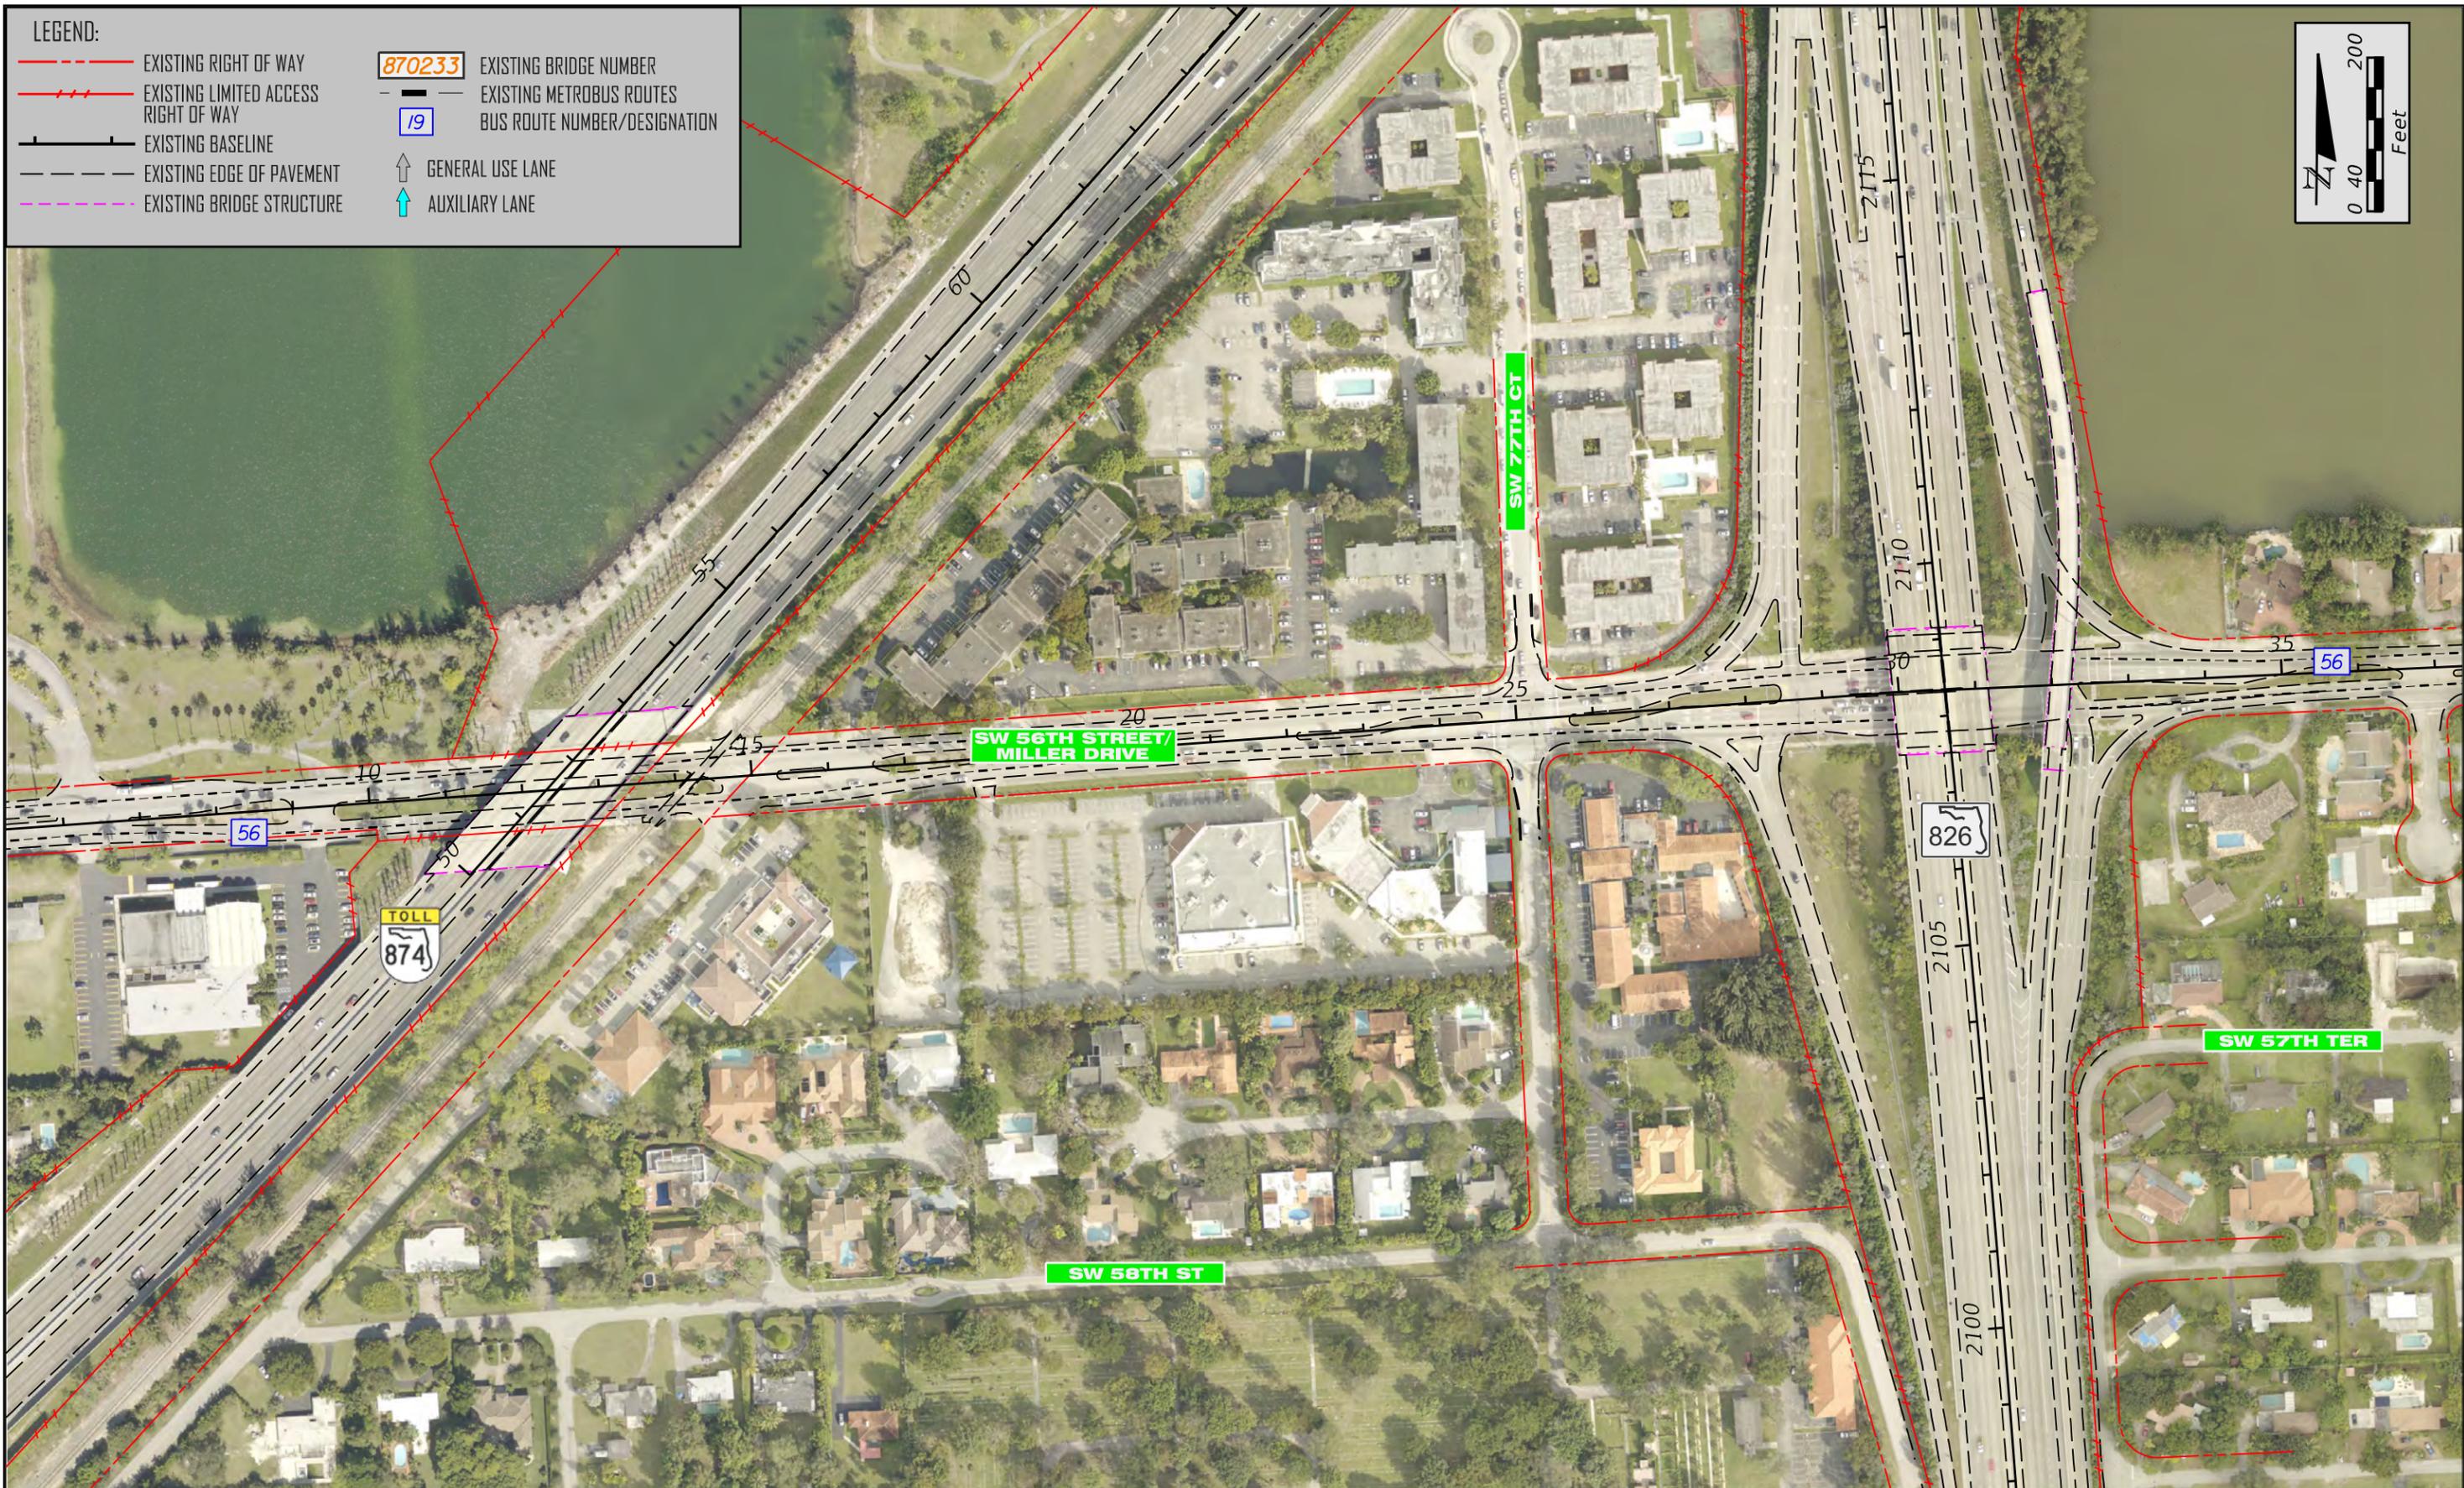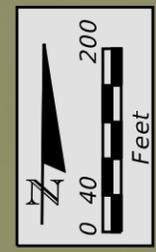

FLORIDA DEPARTMENT OF TRANSPORTATION
 DISTRICT SIX
 1000 NW 11TH AVENUE
 MIAMI, FL 333172

AUGUST 2019


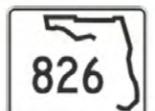



SR 826 PROJECT DEVELOPMENT & ENVIRONMENT STUDY
 From US 1/SR 5/Dixie Highway to SR 836/Dolphin Expressway
 FPID No.: 432639-1-22-02
 ETDM No.: 14308

SR 826/PALMETTO EXPRESSWAY
SW 56TH STREET BASE MAP

SHEET NO.
23


LEGEND:

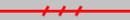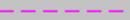-  EXISTING RIGHT OF WAY
-  EXISTING LIMITED ACCESS RIGHT OF WAY
-  EXISTING BASELINE
-  EXISTING EDGE OF PAVEMENT
-  EXISTING BRIDGE STRUCTURE
-  EXISTING BRIDGE NUMBER
-  EXISTING METROBUS ROUTES
-  BUS ROUTE NUMBER/DESIGNATION
-  GENERAL USE LANE
-  AUXILIARY LANE

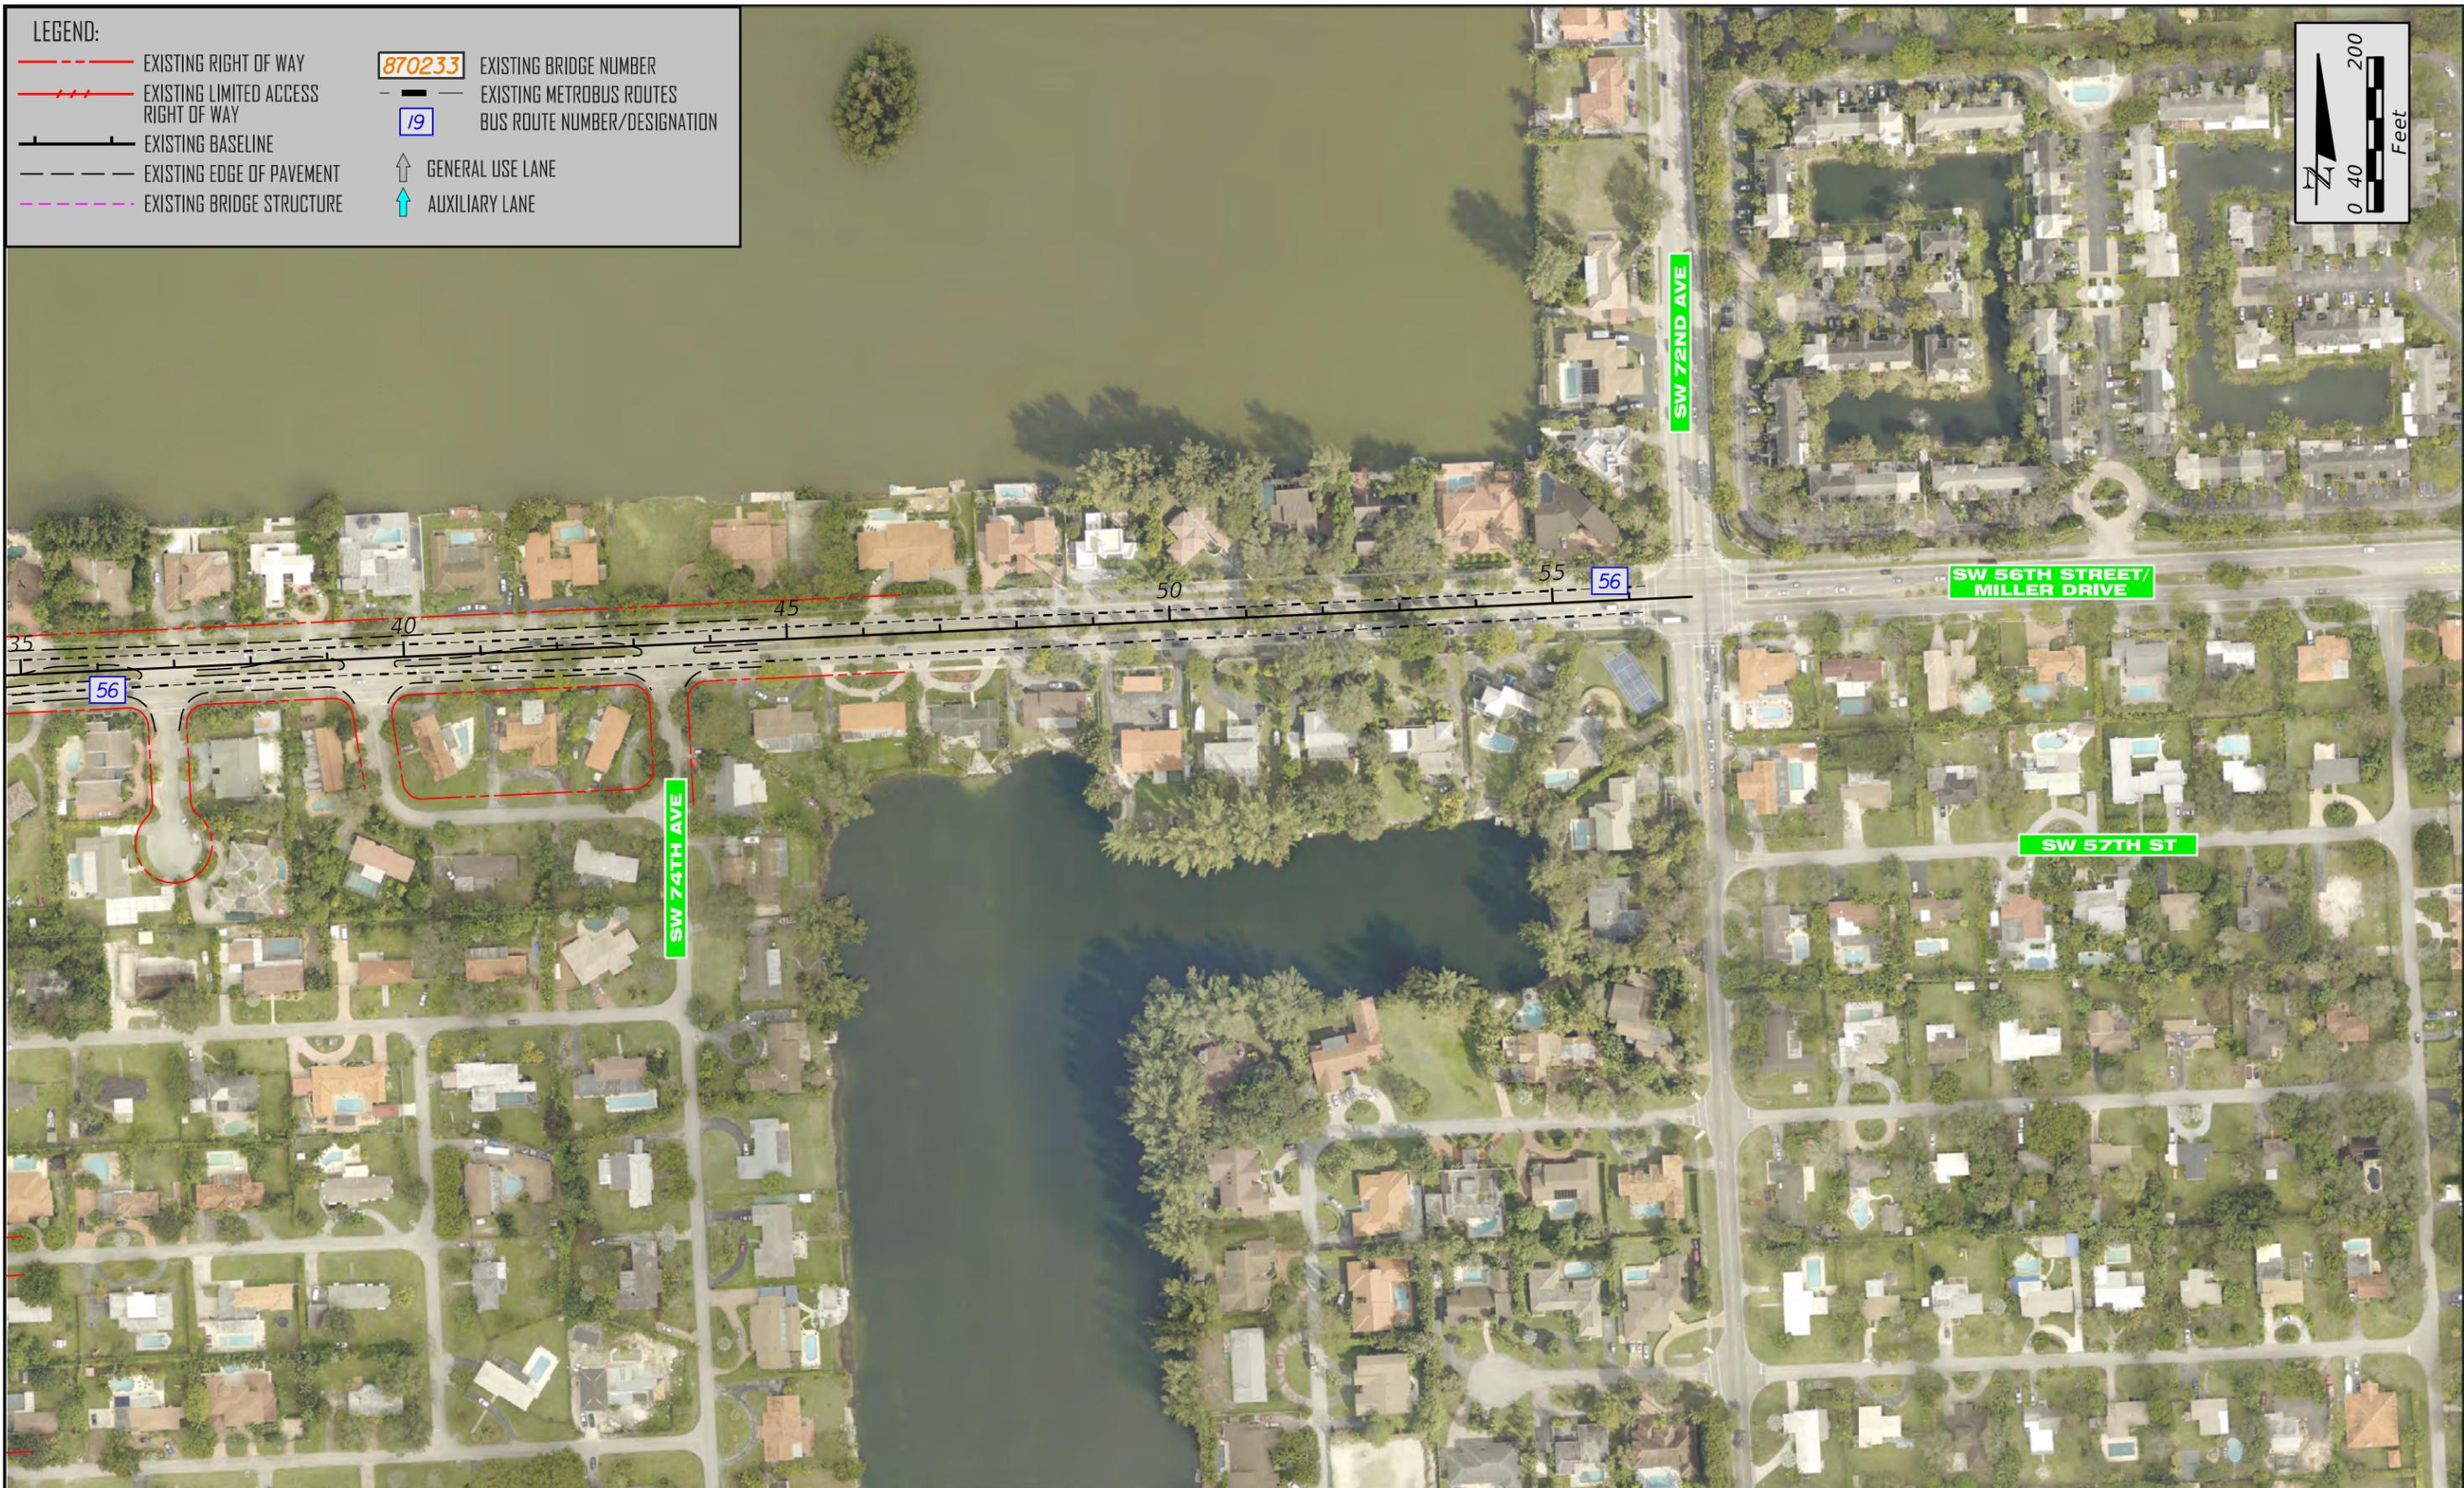

FLORIDA DEPARTMENT OF TRANSPORTATION
 DISTRICT SIX
 1000 NW 11TH AVENUE
 MIAMI, FL 333172



AUGUST 2019

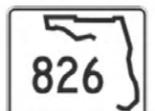

SR 826 PROJECT DEVELOPMENT & ENVIRONMENT STUDY
 From US 1/SR 5/Dixie Highway to SR 836/Dolphin Expressway
 FPID No.: 432639-1-22-02
 ETDM No.: 14308

SR 826/PALMETTO EXPRESSWAY
SW 56TH STREET BASE MAP

SHEET NO.
 24

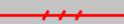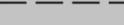
- LEGEND:**
-  EXISTING RIGHT OF WAY
 -  EXISTING LIMITED ACCESS RIGHT OF WAY
 -  EXISTING BASELINE
 -  EXISTING EDGE OF PAVEMENT
 -  EXISTING BRIDGE STRUCTURE

-  870233 EXISTING BRIDGE NUMBER
-  EXISTING METROBUS ROUTES
-  19 BUS ROUTE NUMBER/DESIGNATION
-  GENERAL USE LANE
-  AUXILIARY LANE



FLORIDA DEPARTMENT OF TRANSPORTATION
 DISTRICT SIX
 1000 NW 11TH AVENUE
 MIAMI, FL 333172

AUGUST 2019

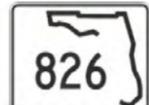


SR 826 PROJECT DEVELOPMENT & ENVIRONMENT STUDY


From US 1/SR 5/Dixie Highway to SR 836/Dolphin Expressway
 FPID No.: 432639-1-22-02
 ETDM No.: 14308

SR 826/PALMETTO EXPRESSWAY
 SR 874 BASE MAP

SHEET NO.
 25

 
- LEGEND:**
-  EXISTING RIGHT OF WAY
 -  EXISTING LIMITED ACCESS RIGHT OF WAY
 -  EXISTING BASELINE
 -  EXISTING EDGE OF PAVEMENT
 -  EXISTING BRIDGE STRUCTURE

-  **870233** EXISTING BRIDGE NUMBER
-  GENERAL USE LANE
-  AUXILIARY LANE

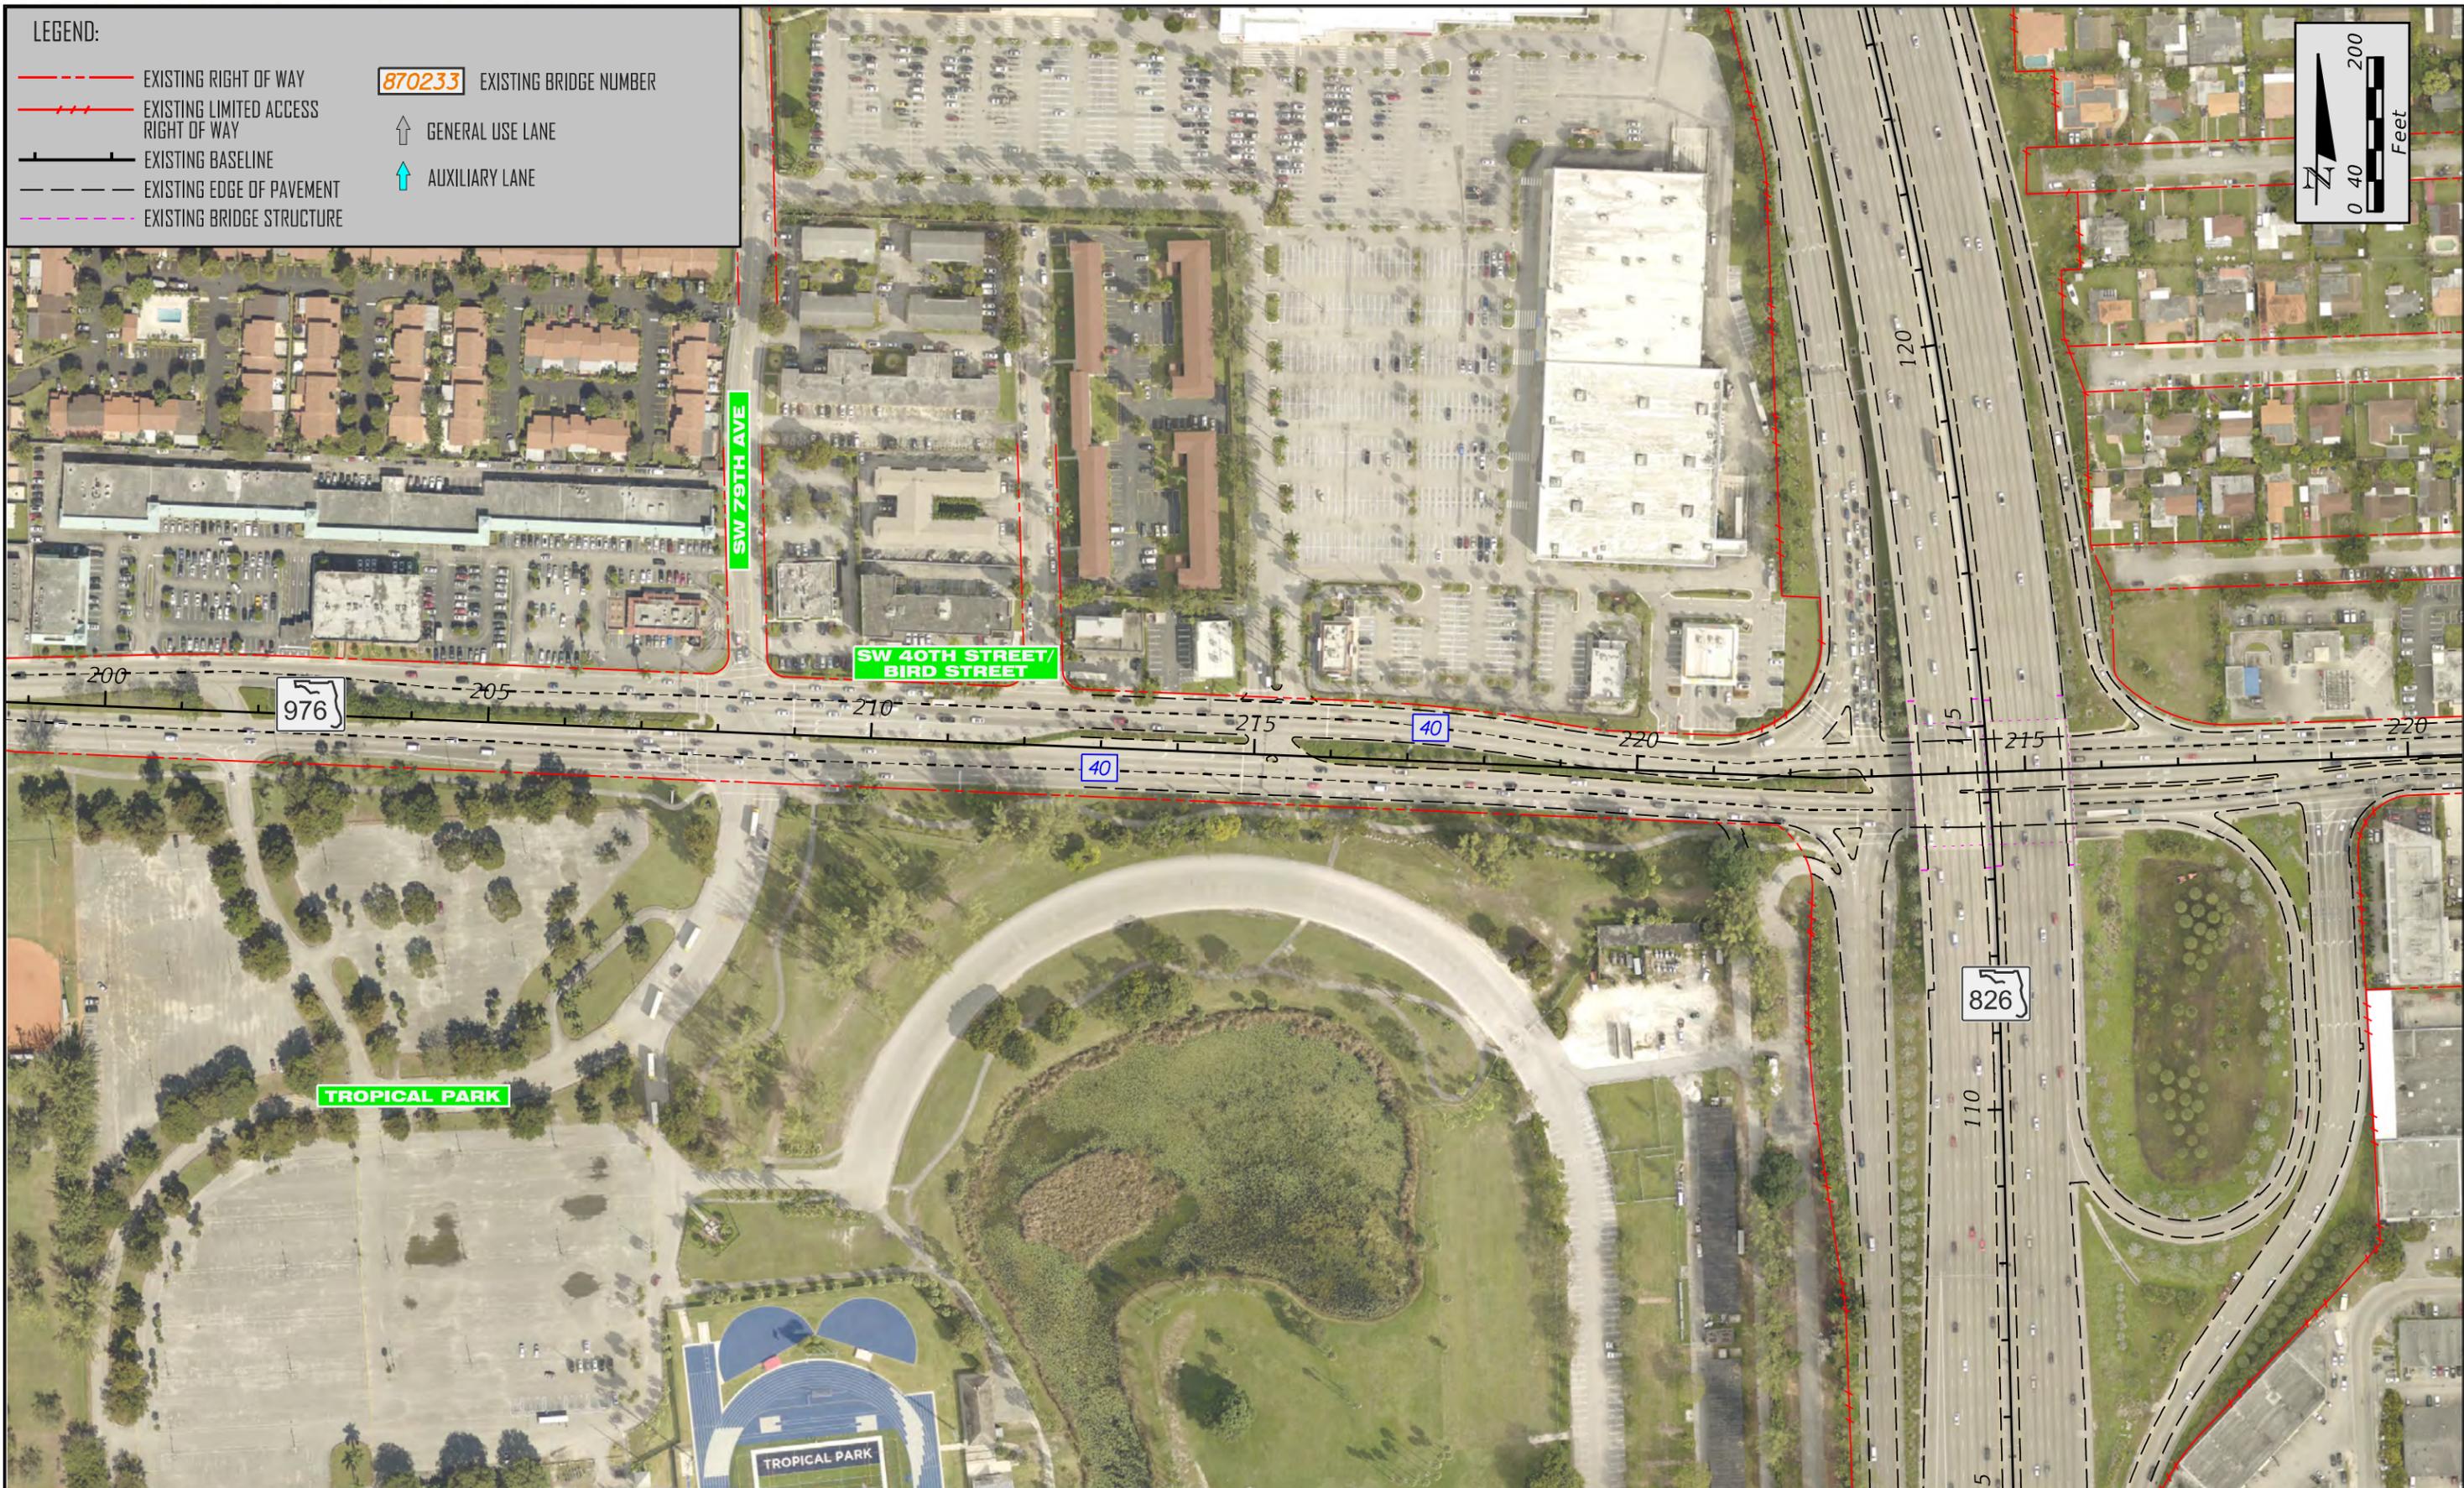

FLORIDA DEPARTMENT OF TRANSPORTATION
 DISTRICT SIX
 1000 NW 11TH AVENUE
 MIAMI, FL 333172

AUGUST 2019

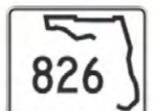




SR 826 PROJECT DEVELOPMENT & ENVIRONMENT STUDY
 From US 1/SR 5/Dixie Highway to SR 836/Dolphin Expressway
 FPID No.: 432639-1-22-02
 ETDM No.: 14308

SR 826/PALMETTO EXPRESSWAY
SW 40TH STREET BASE MAP

SHEET NO.
27


- LEGEND:**
-  EXISTING RIGHT OF WAY
 -  EXISTING LIMITED ACCESS RIGHT OF WAY
 -  EXISTING BASELINE
 -  EXISTING EDGE OF PAVEMENT
 -  EXISTING BRIDGE STRUCTURE

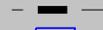-  870233 EXISTING BRIDGE NUMBER
-  EXISTING METROBUS ROUTES
-  19 BUS ROUTE NUMBER/DESIGNATION
-  GENERAL USE LANE
-  AUXILIARY LANE

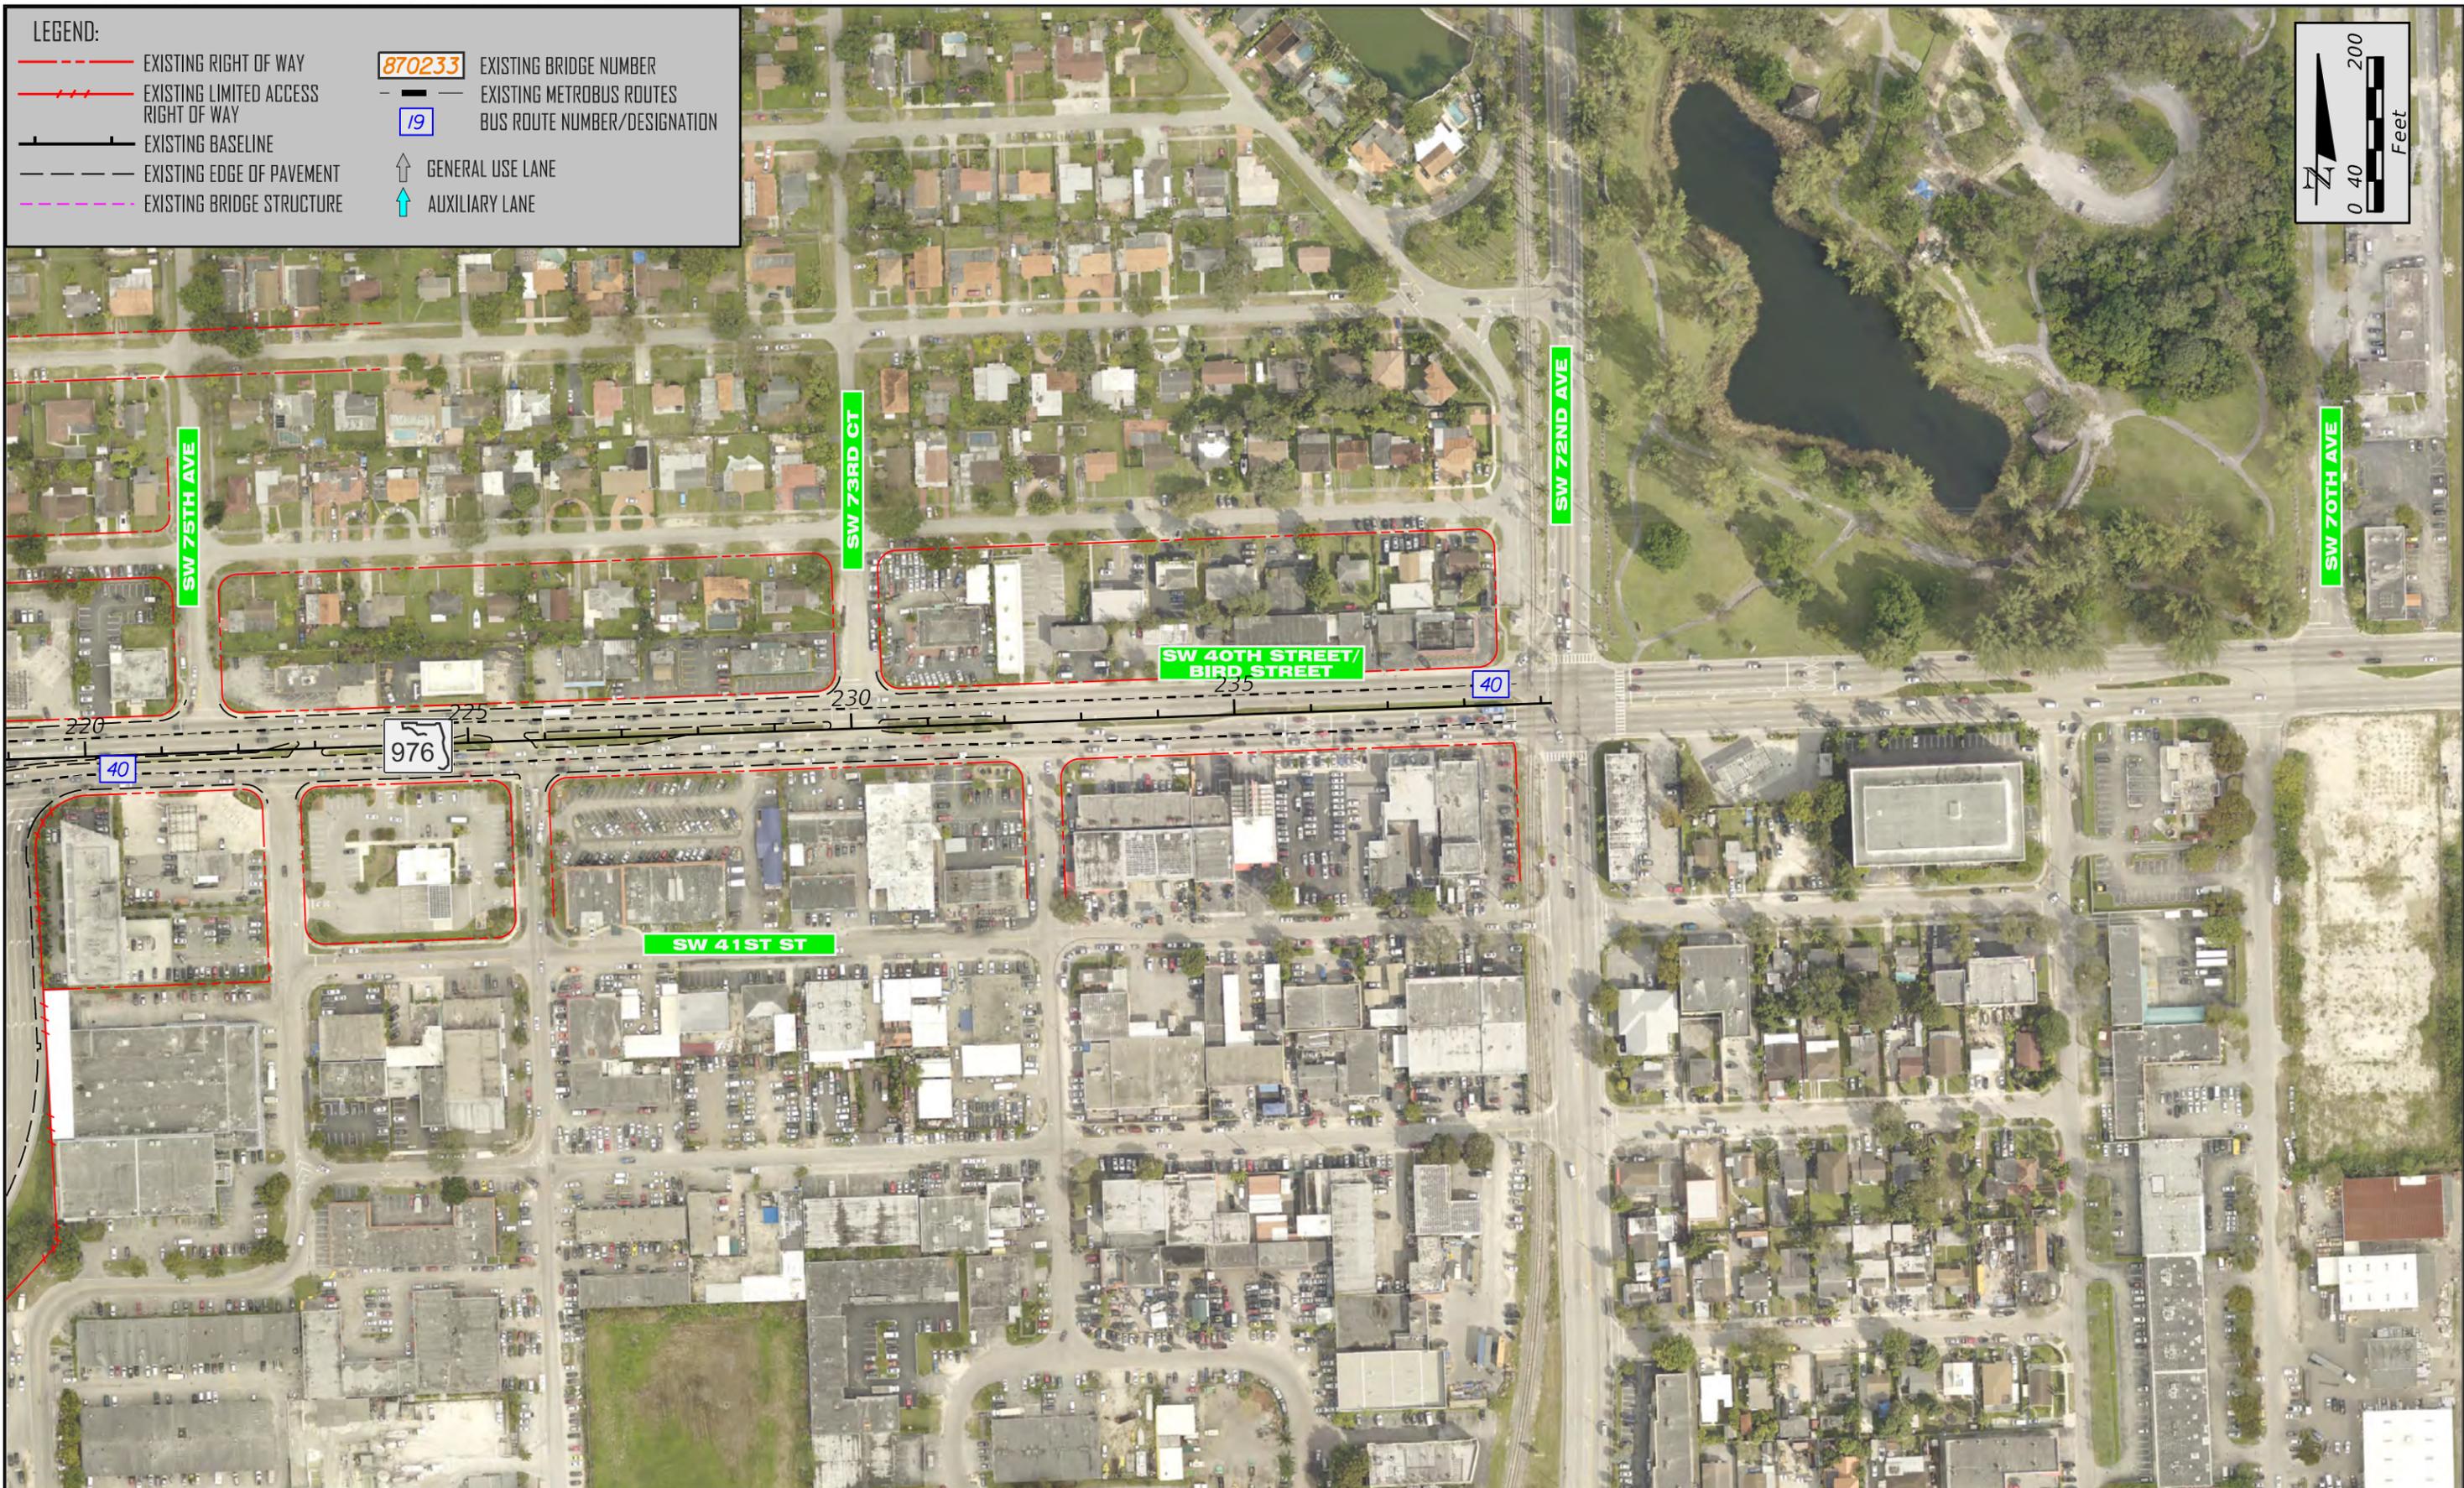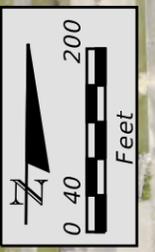

FLORIDA DEPARTMENT OF TRANSPORTATION
 DISTRICT SIX
 1000 NW 11TH AVENUE
 MIAMI, FL 333172


AUGUST 2019

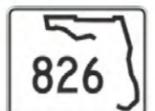


SR 826 PROJECT DEVELOPMENT & ENVIRONMENT STUDY
 From US 1/SR 5/Dixie Highway to SR 836/Dolphin Expressway
 FPID No.: 432639-1-22-02
 ETDM No.: 14308

SR 826/PALMETTO EXPRESSWAY
SW 40TH STREET BASE MAP

SHEET NO.
 28

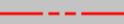
- LEGEND:**
-  EXISTING RIGHT OF WAY
 -  EXISTING LIMITED ACCESS RIGHT OF WAY
 -  EXISTING BASELINE
 -  EXISTING EDGE OF PAVEMENT
 -  EXISTING BRIDGE STRUCTURE

-  EXISTING BRIDGE NUMBER
-  EXISTING METROBUS ROUTES
-  BUS ROUTE NUMBER/DESIGNATION
-  GENERAL USE LANE
-  AUXILIARY LANE

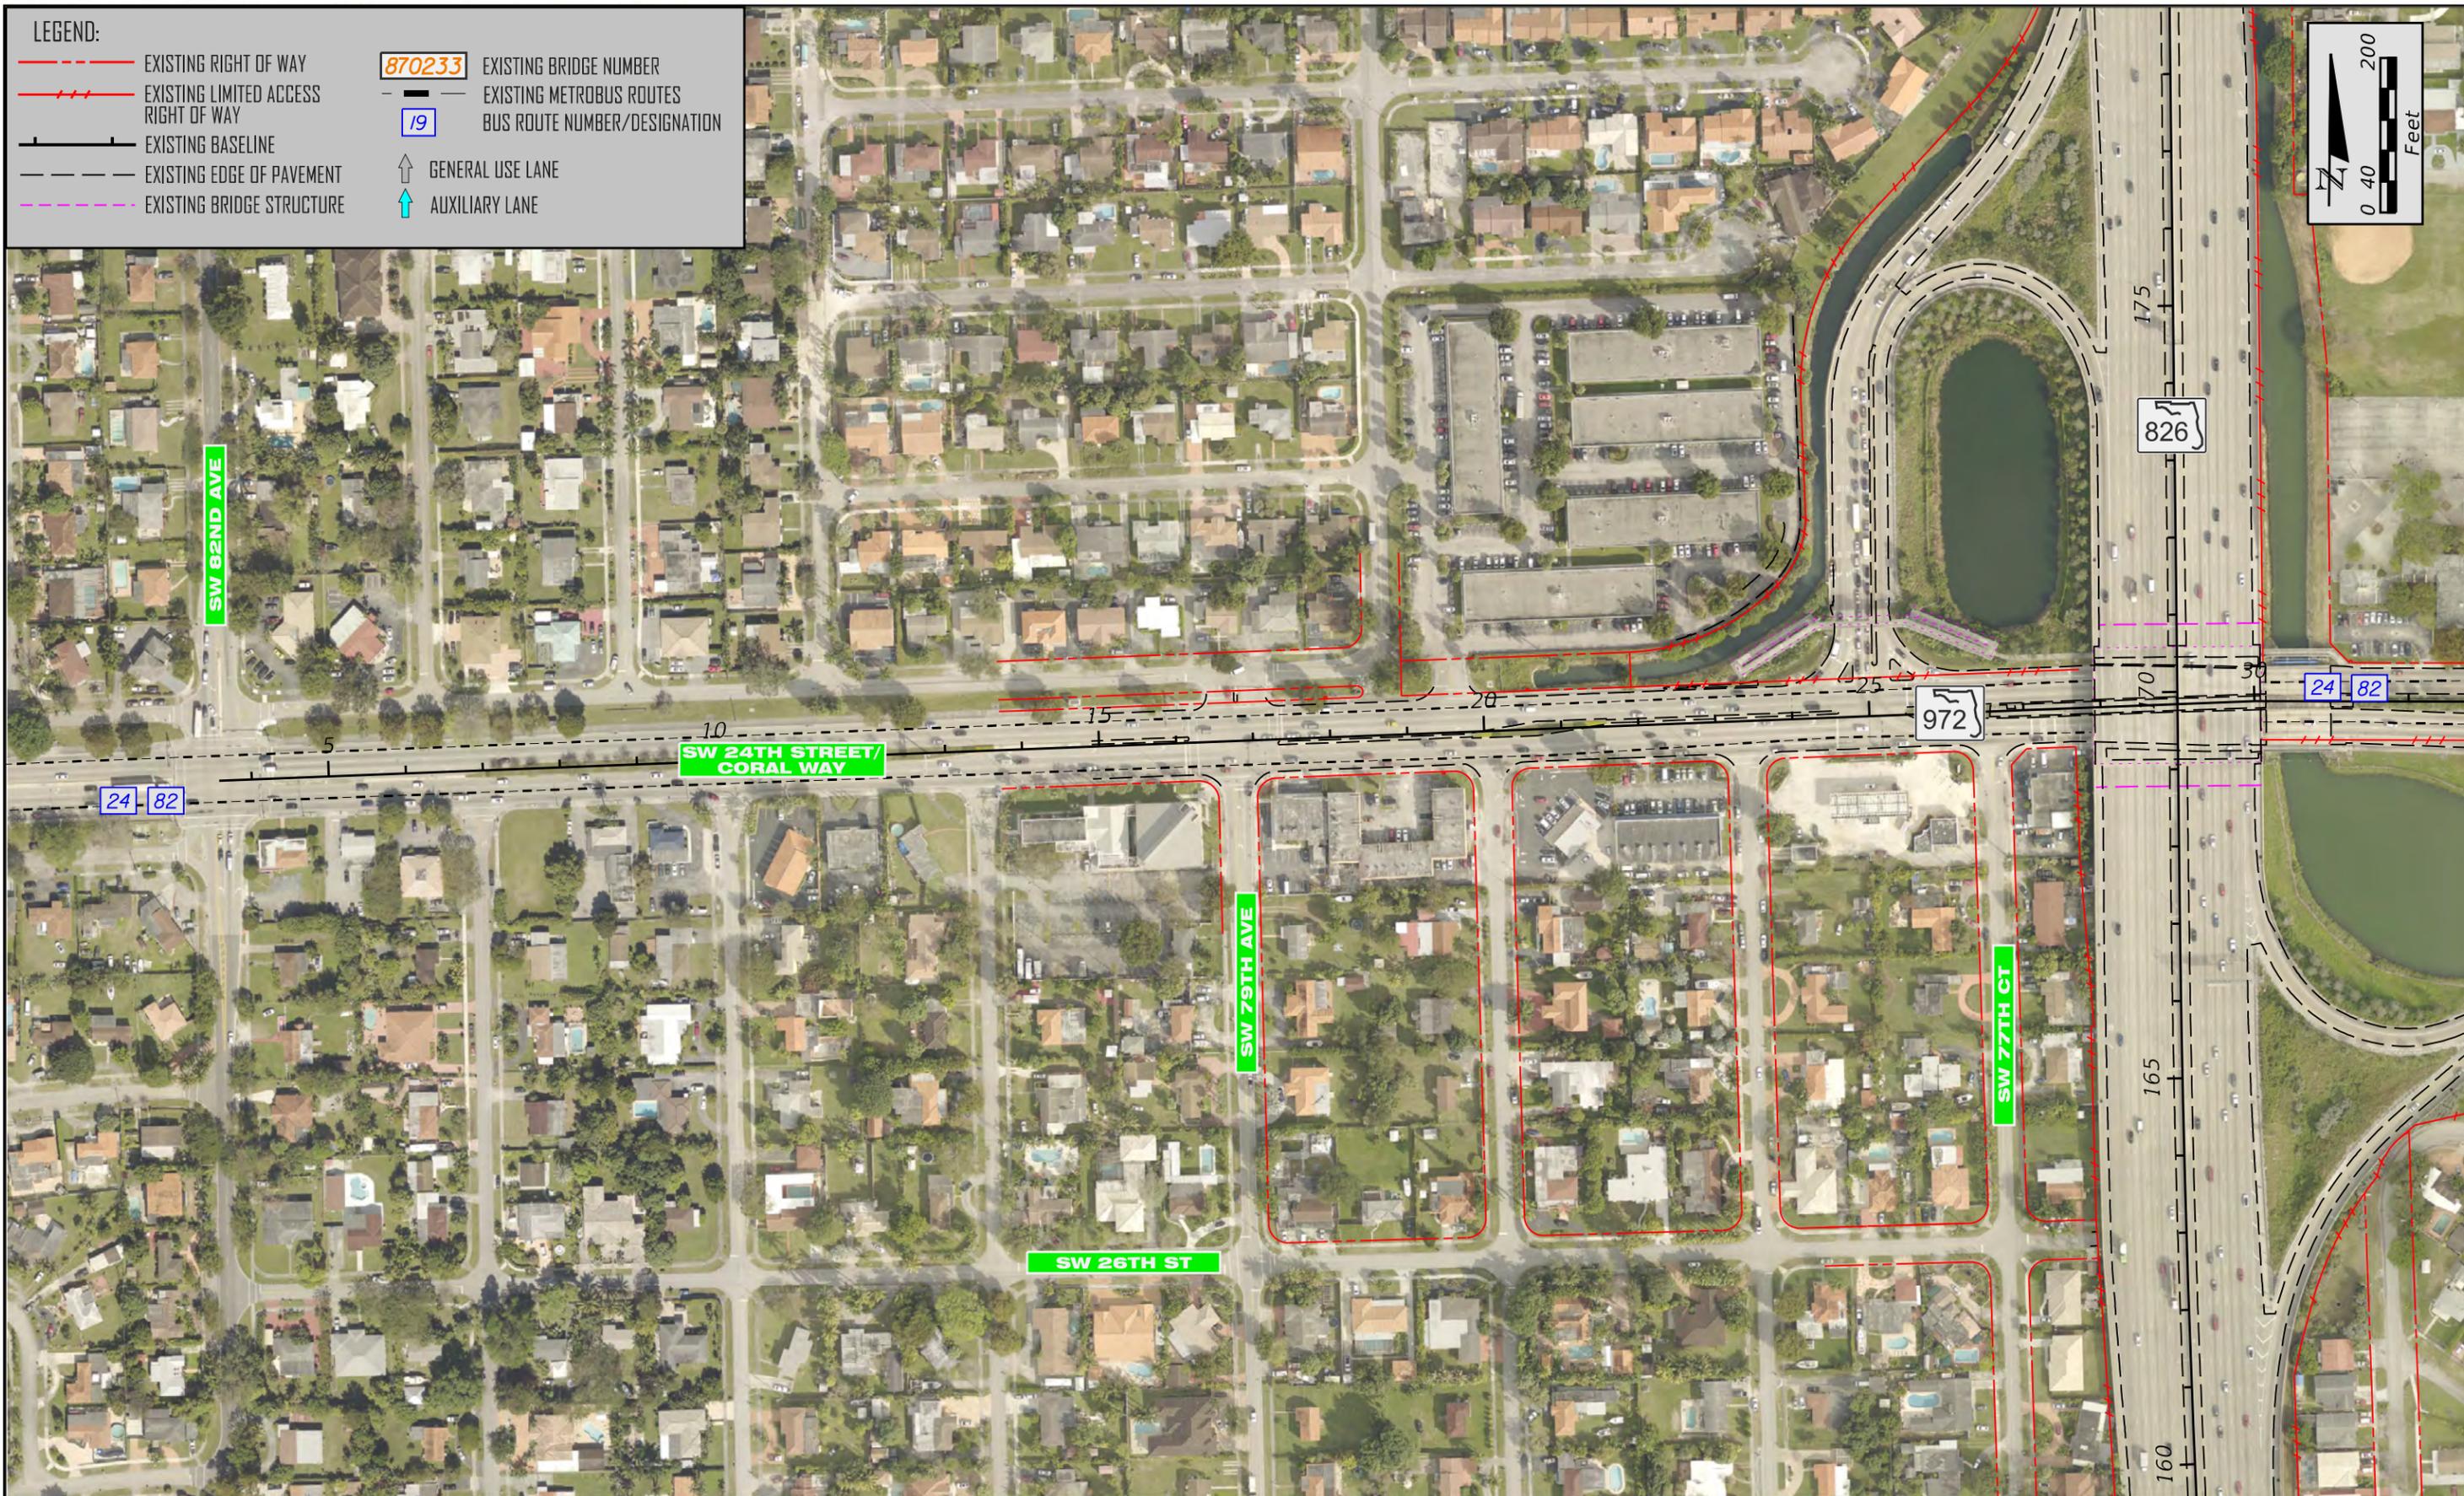

FLORIDA DEPARTMENT OF TRANSPORTATION
 DISTRICT SIX
 1000 NW 11TH AVENUE
 MIAMI, FL 333172





AUGUST 2019

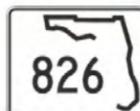



SR 826 PROJECT DEVELOPMENT & ENVIRONMENT STUDY
 From US 1/SR 5/Dixie Highway to SR 836/Dolphin Expressway
 FPID No.: 432639-1-22-02
 ETDM No.: 14308

SR 826/PALMETTO EXPRESSWAY
SW 24TH STREET BASE MAP

SHEET NO.
 29

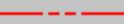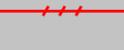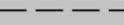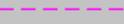
- LEGEND:**
-  EXISTING RIGHT OF WAY
 -  EXISTING LIMITED ACCESS RIGHT OF WAY
 -  EXISTING BASELINE
 -  EXISTING EDGE OF PAVEMENT
 -  EXISTING BRIDGE STRUCTURE

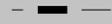-  870233 EXISTING BRIDGE NUMBER
-  EXISTING METROBUS ROUTES
-  19 BUS ROUTE NUMBER/DESIGNATION
-  GENERAL USE LANE
-  AUXILIARY LANE

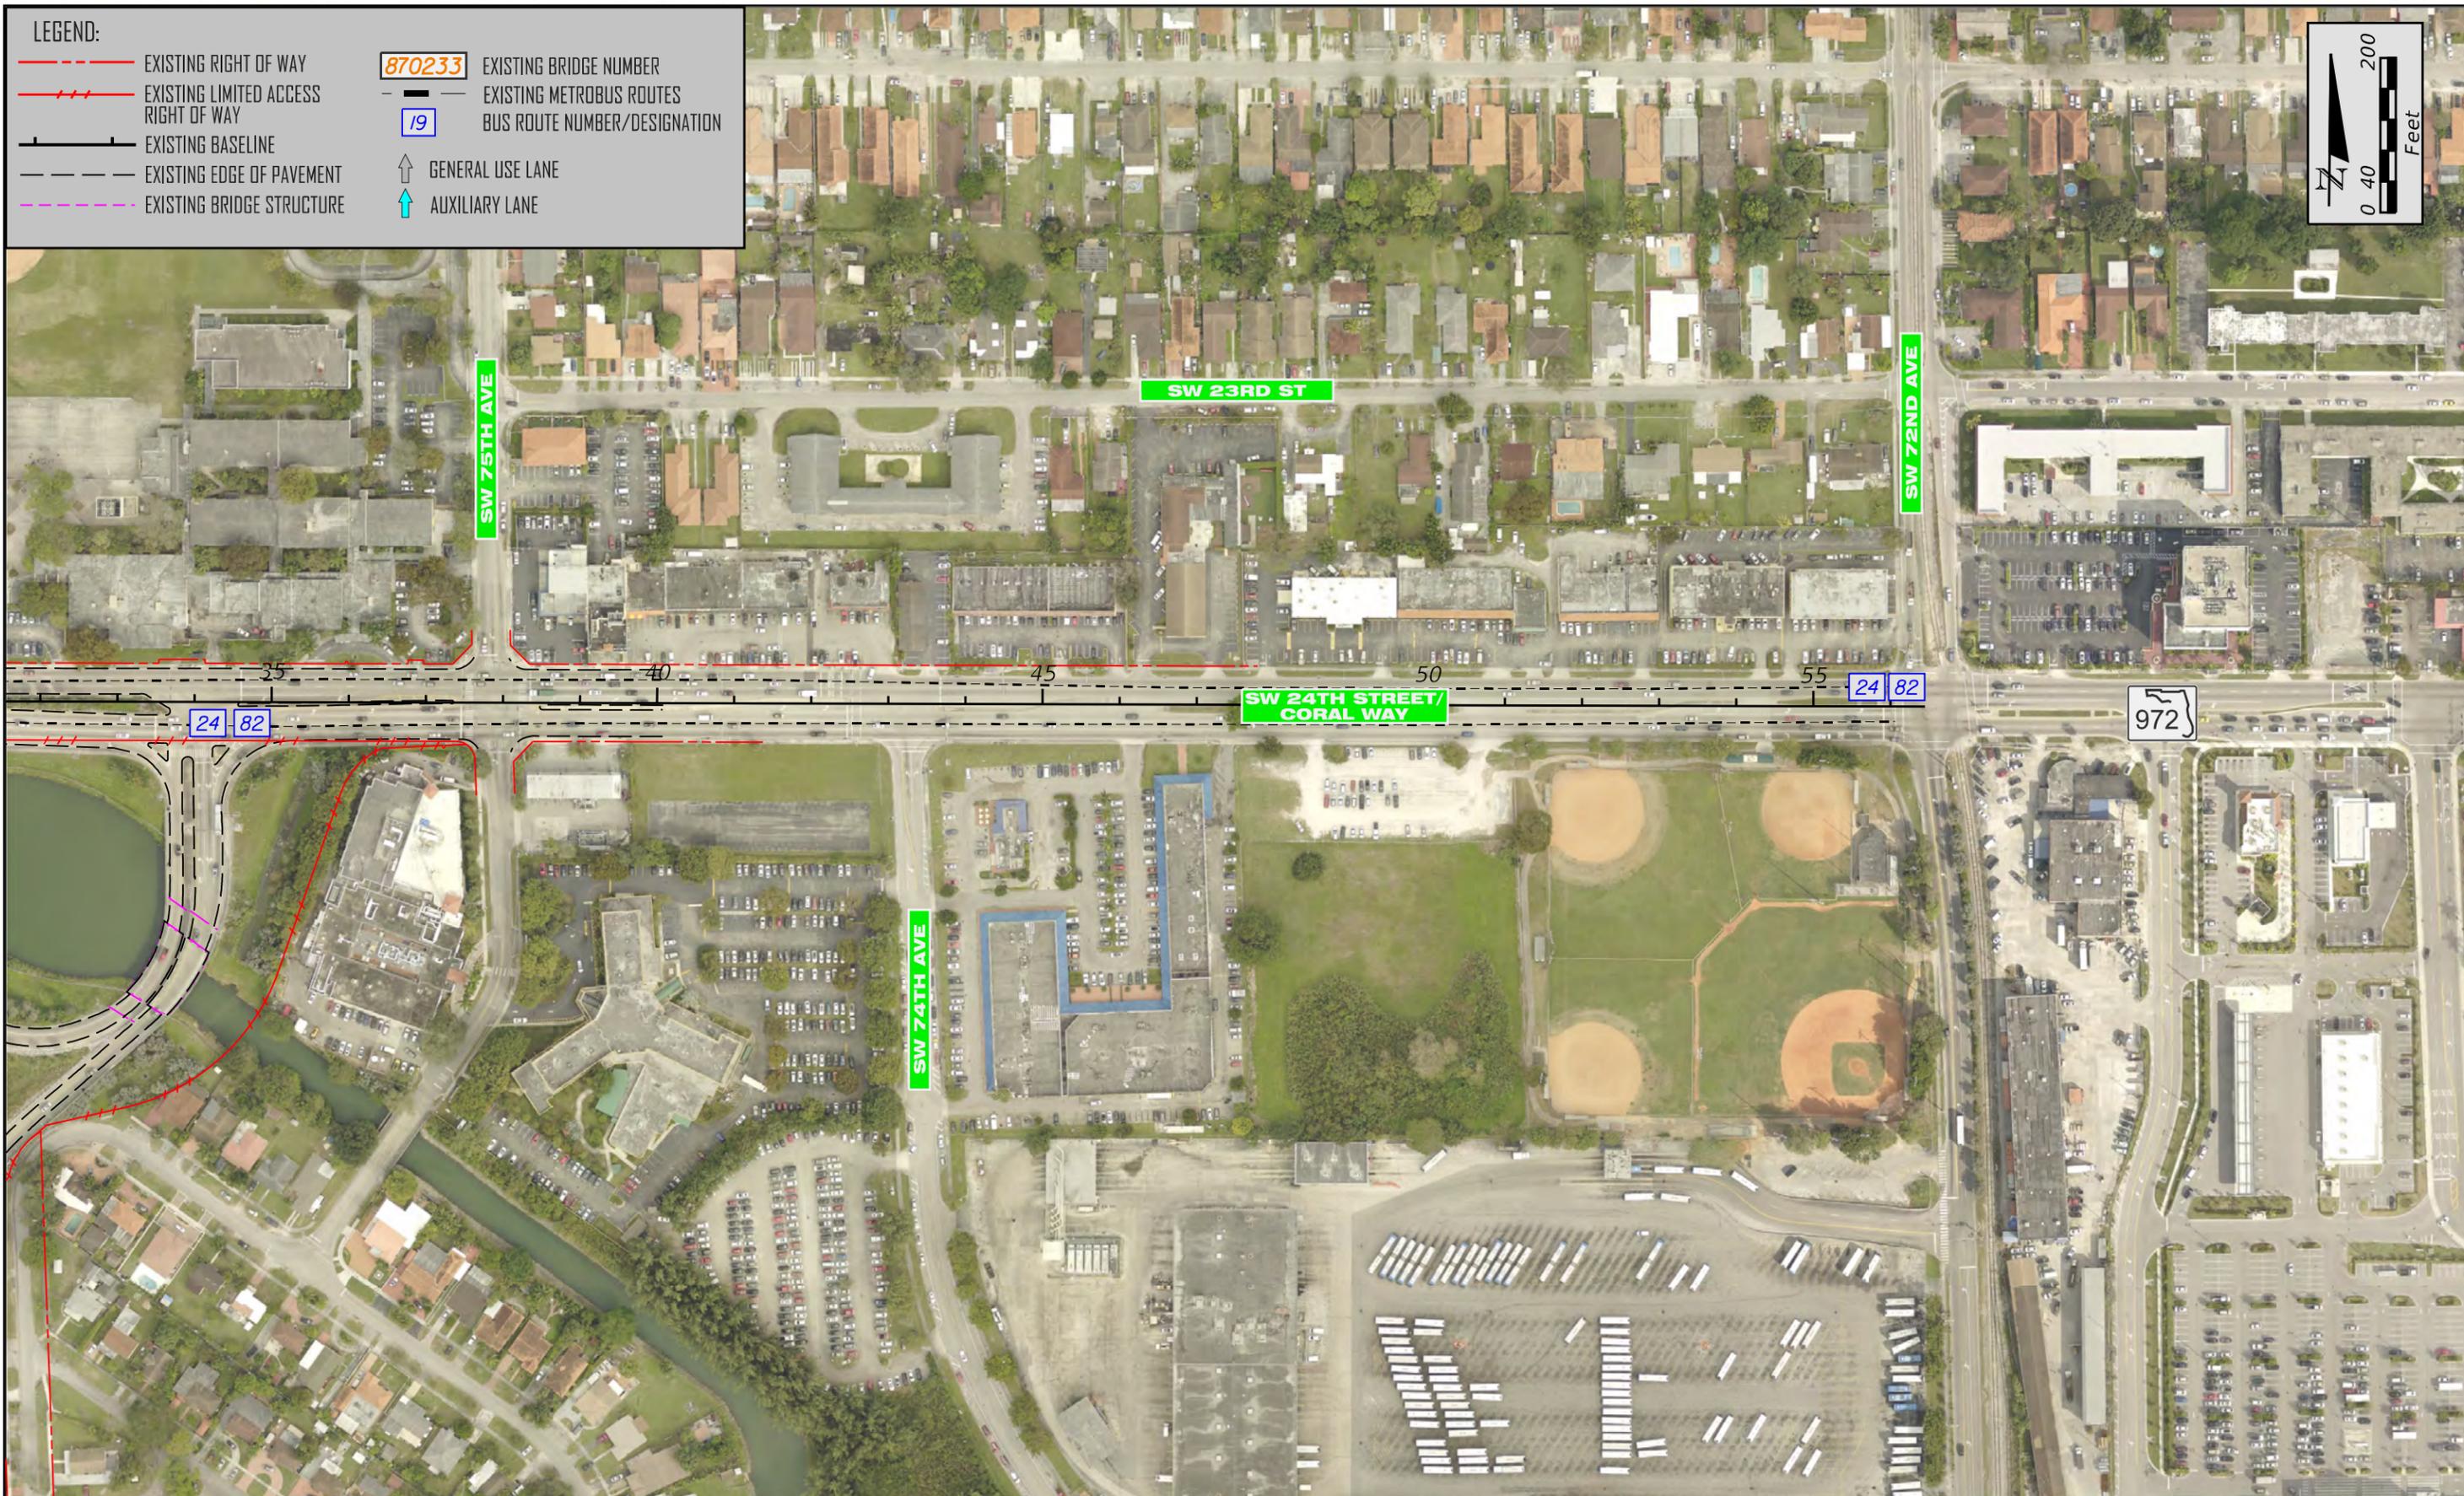

FLORIDA DEPARTMENT OF TRANSPORTATION
 DISTRICT SIX
 1000 NW 11TH AVENUE
 MIAMI, FL 333172

AUGUST 2019

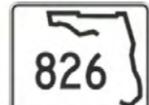


SR 826 PROJECT DEVELOPMENT & ENVIRONMENT STUDY


From US 1/SR 5/Dixie Highway to SR 836/Dolphin Expressway
 FPID No.: 432639-1-22-02
 ETDM No.: 14308


SR 826/PALMETTO EXPRESSWAY
 SW 24TH STREET BASE MAP

SHEET NO.

30

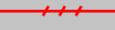
- LEGEND:**
-  EXISTING RIGHT OF WAY
 -  EXISTING LIMITED ACCESS RIGHT OF WAY
 -  EXISTING BASELINE
 -  EXISTING EDGE OF PAVEMENT
 -  EXISTING BRIDGE STRUCTURE

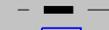-  870233 EXISTING BRIDGE NUMBER
-  EXISTING METROBUS ROUTES
-  19 BUS ROUTE NUMBER/DESIGNATION
-  GENERAL USE LANE
-  AUXILIARY LANE

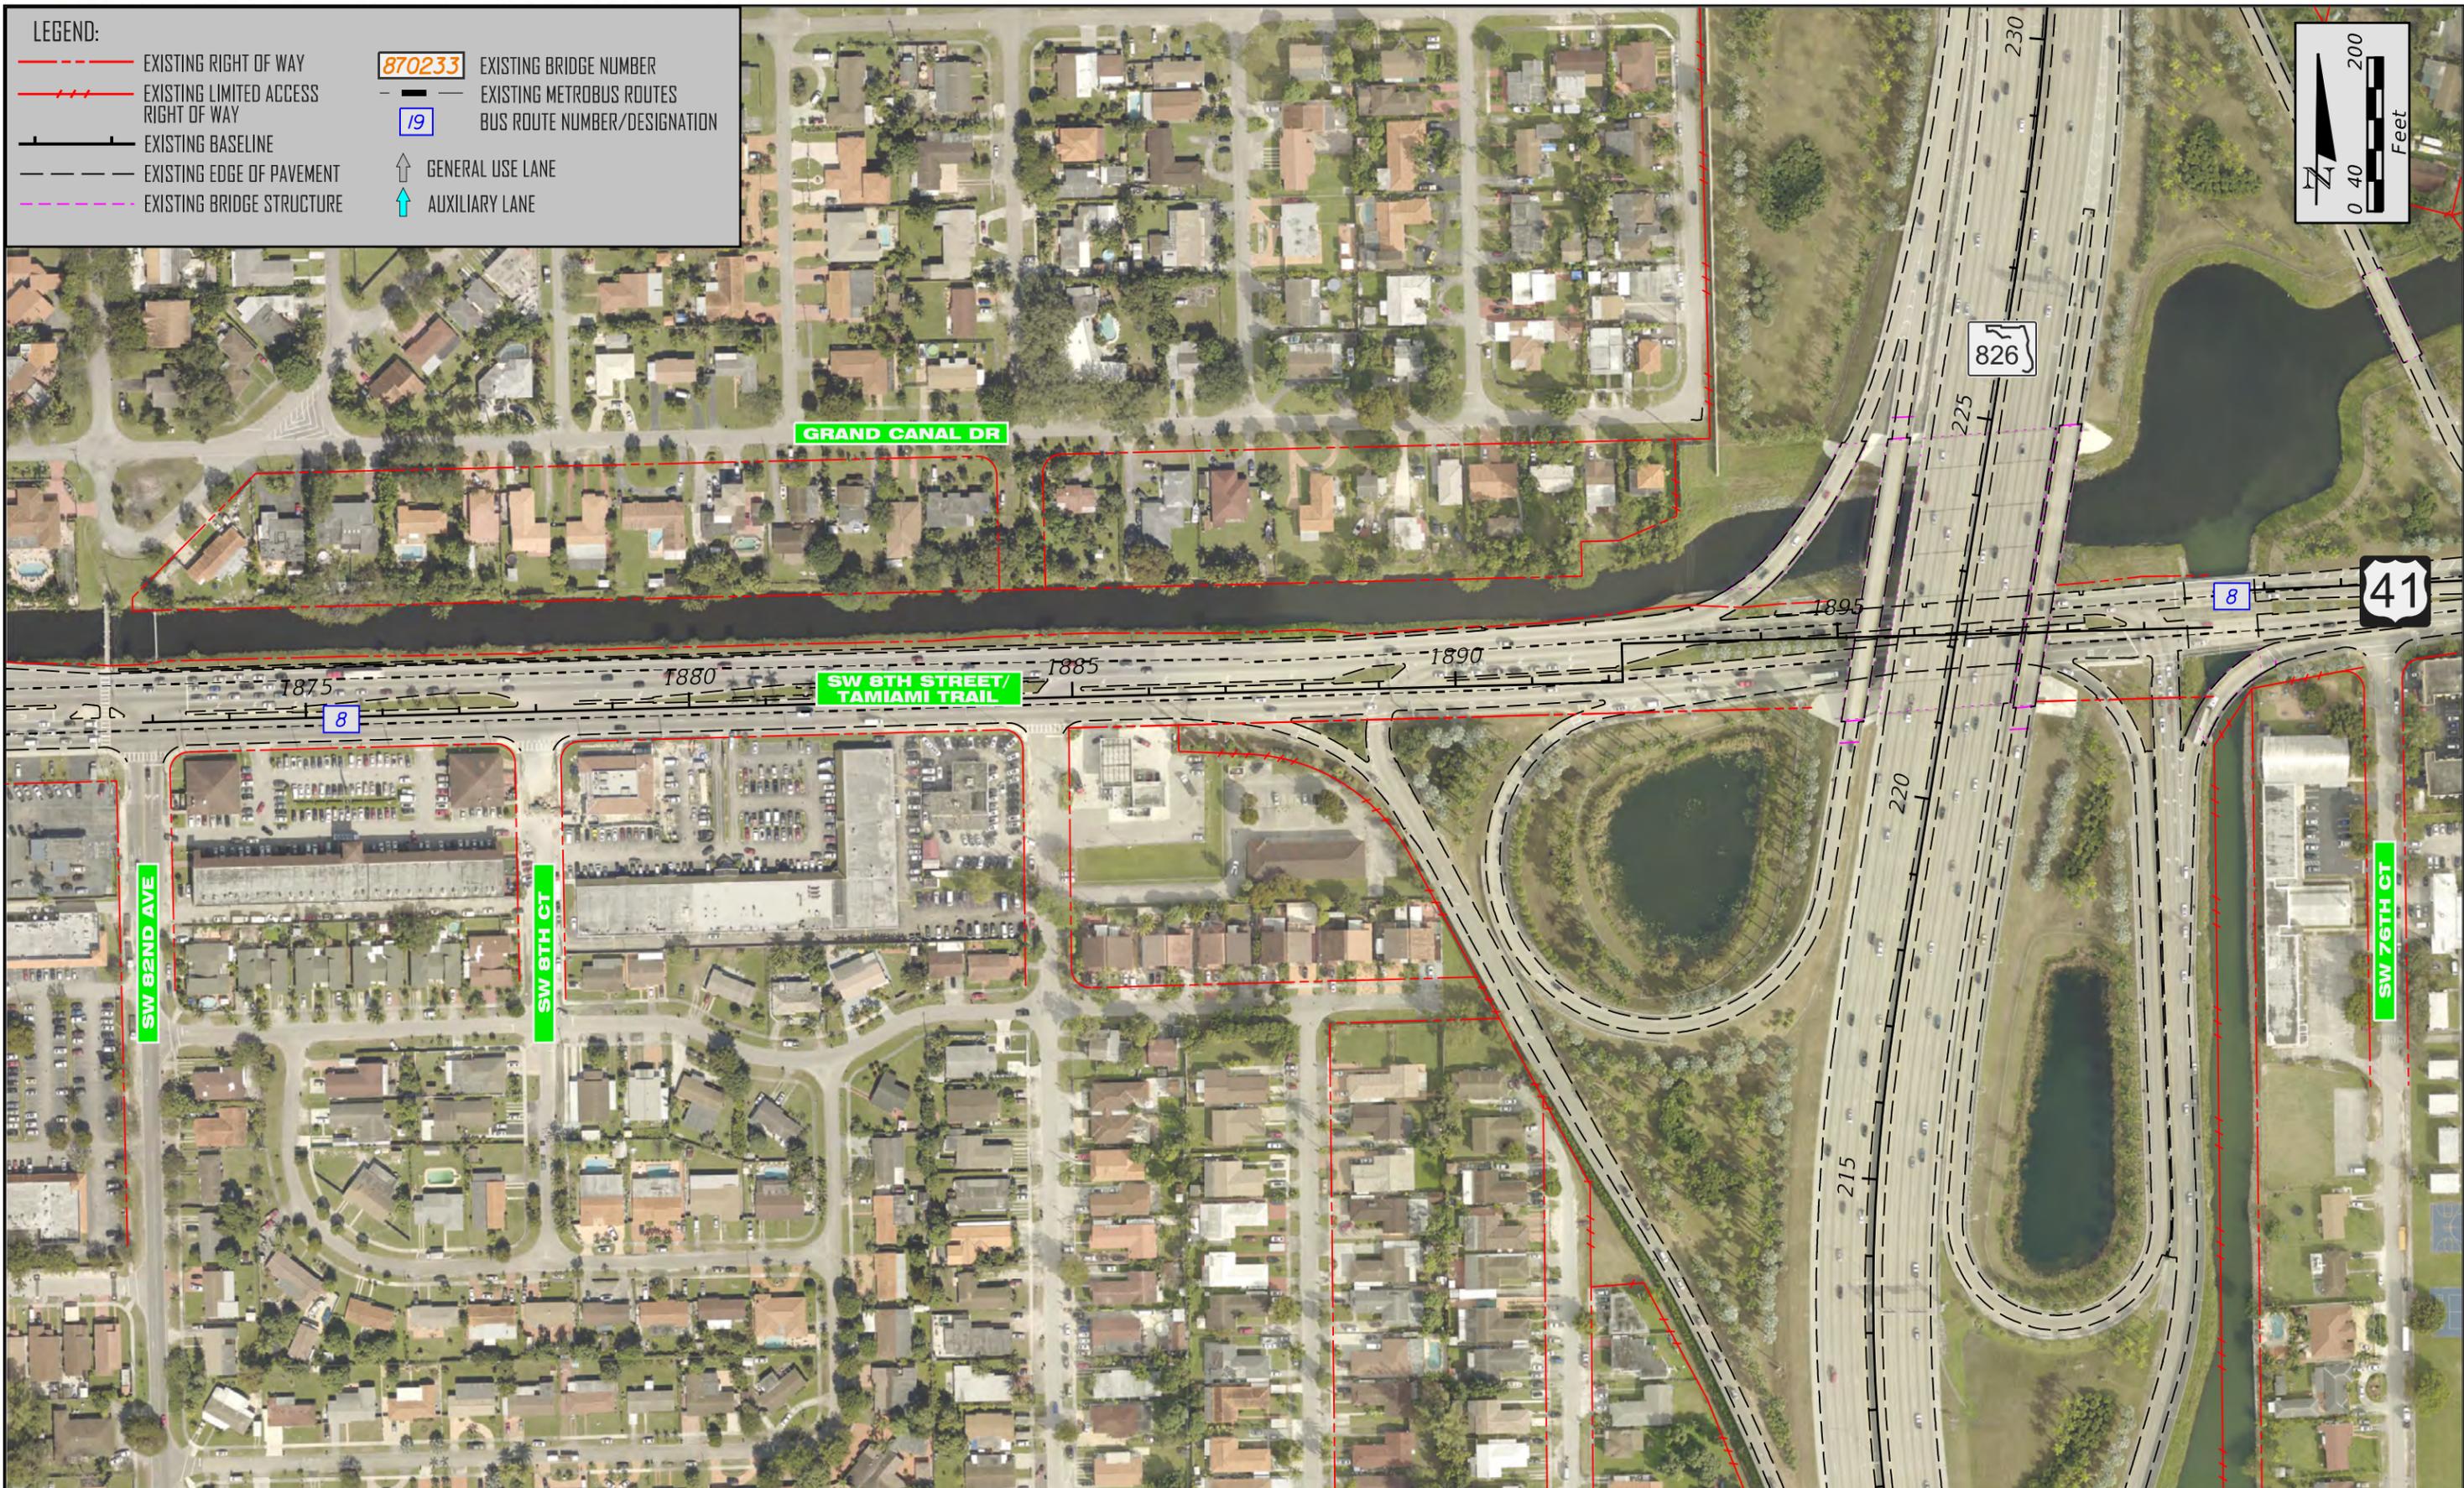

FLORIDA DEPARTMENT OF TRANSPORTATION
 DISTRICT SIX
 1000 NW 11TH AVENUE
 MIAMI, FL 333172


AUGUST 2019

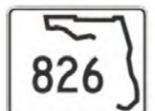


SR 826 PROJECT DEVELOPMENT & ENVIRONMENT STUDY
 From US 1/SR 5/Dixie Highway to SR 836/Dolphin Expressway
 FPID No.: 432639-1-22-02
 ETDM No.: 14308

**SR 826/PALMETTO EXPRESSWAY
 SW 8TH STREET BASE MAP**

SHEET NO.
 31

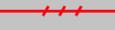
- LEGEND:**
-  EXISTING RIGHT OF WAY
 -  EXISTING LIMITED ACCESS RIGHT OF WAY
 -  EXISTING BASELINE
 -  EXISTING EDGE OF PAVEMENT
 -  EXISTING BRIDGE STRUCTURE

-  870233 EXISTING BRIDGE NUMBER
-  EXISTING METROBUS ROUTES
-  19 BUS ROUTE NUMBER/DESIGNATION
-  GENERAL USE LANE
-  AUXILIARY LANE

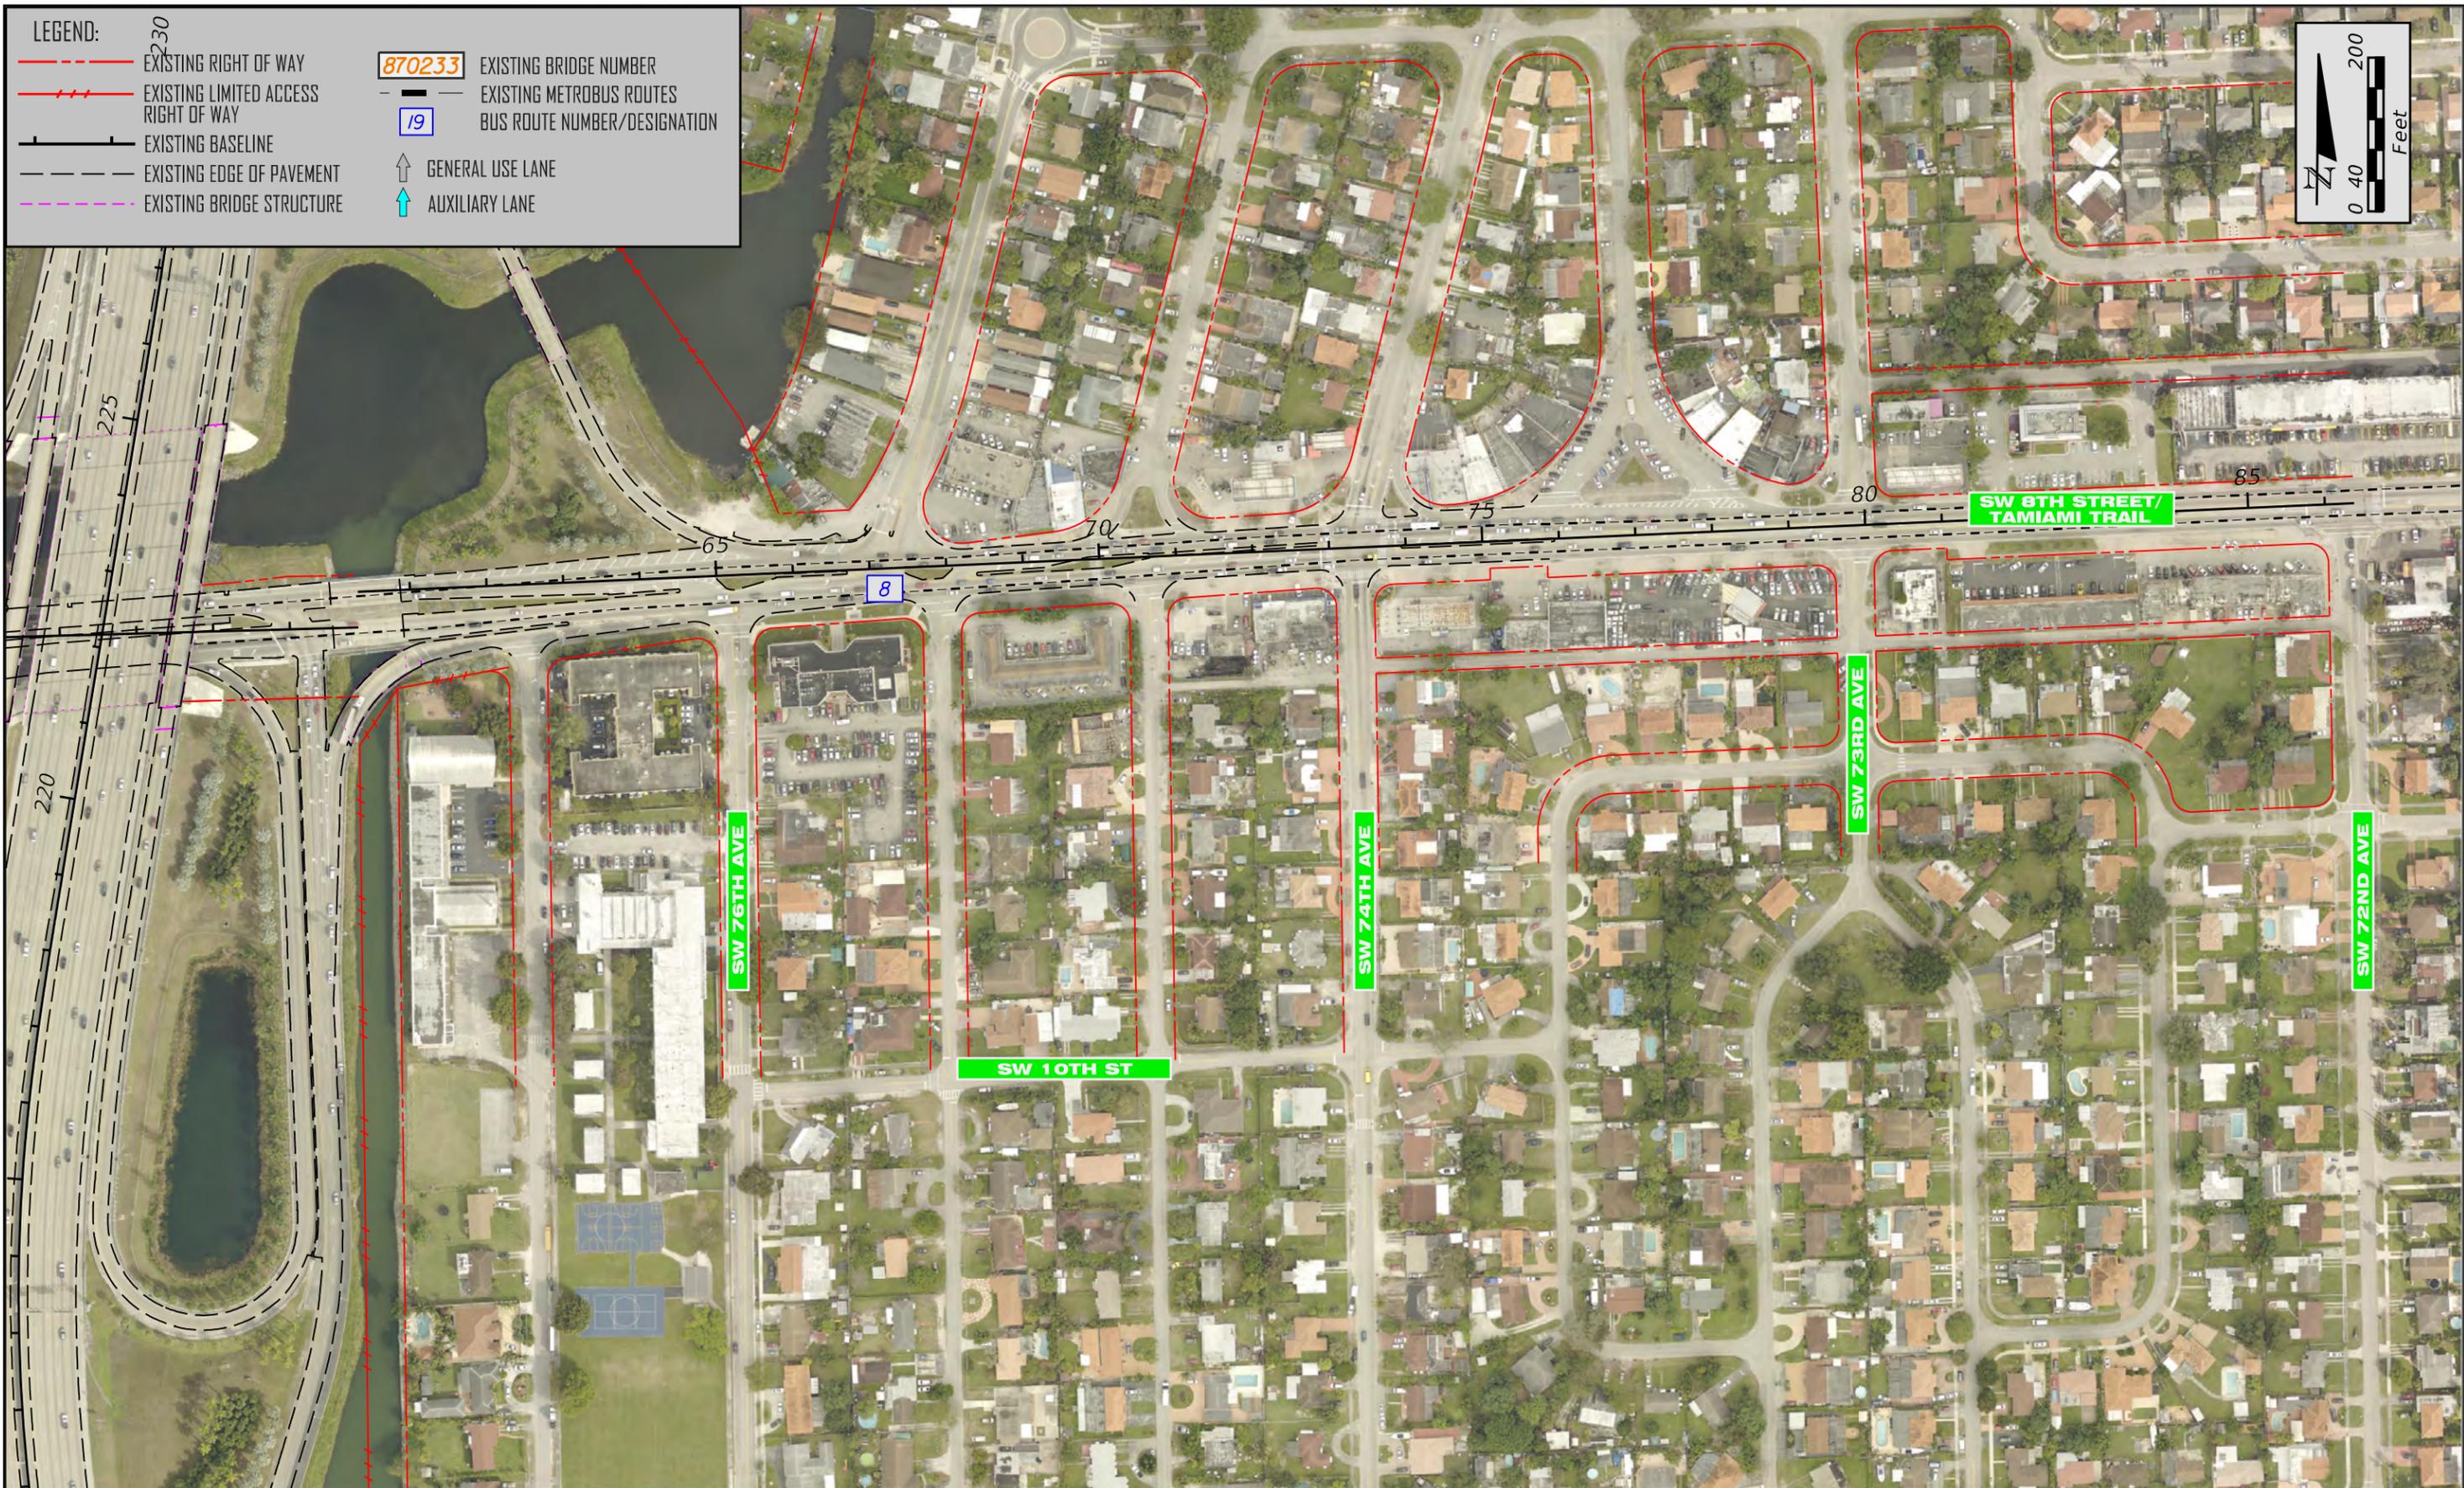

FLORIDA DEPARTMENT OF TRANSPORTATION
 DISTRICT SIX
 1000 NW 111TH AVENUE
 MIAMI, FL 333172



AUGUST 2019

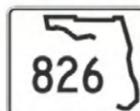

SR 826 PROJECT DEVELOPMENT & ENVIRONMENT STUDY
 From US 1/SR 5/Dixie Highway to SR 836/Dolphin Expressway
 FPID No.: 432639-1-22-02
 ETDM No.: 14308



SR 826/PALMETTO EXPRESSWAY
 SW 8TH STREET BASE MAP

SHEET NO.
 32

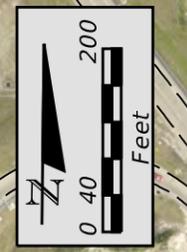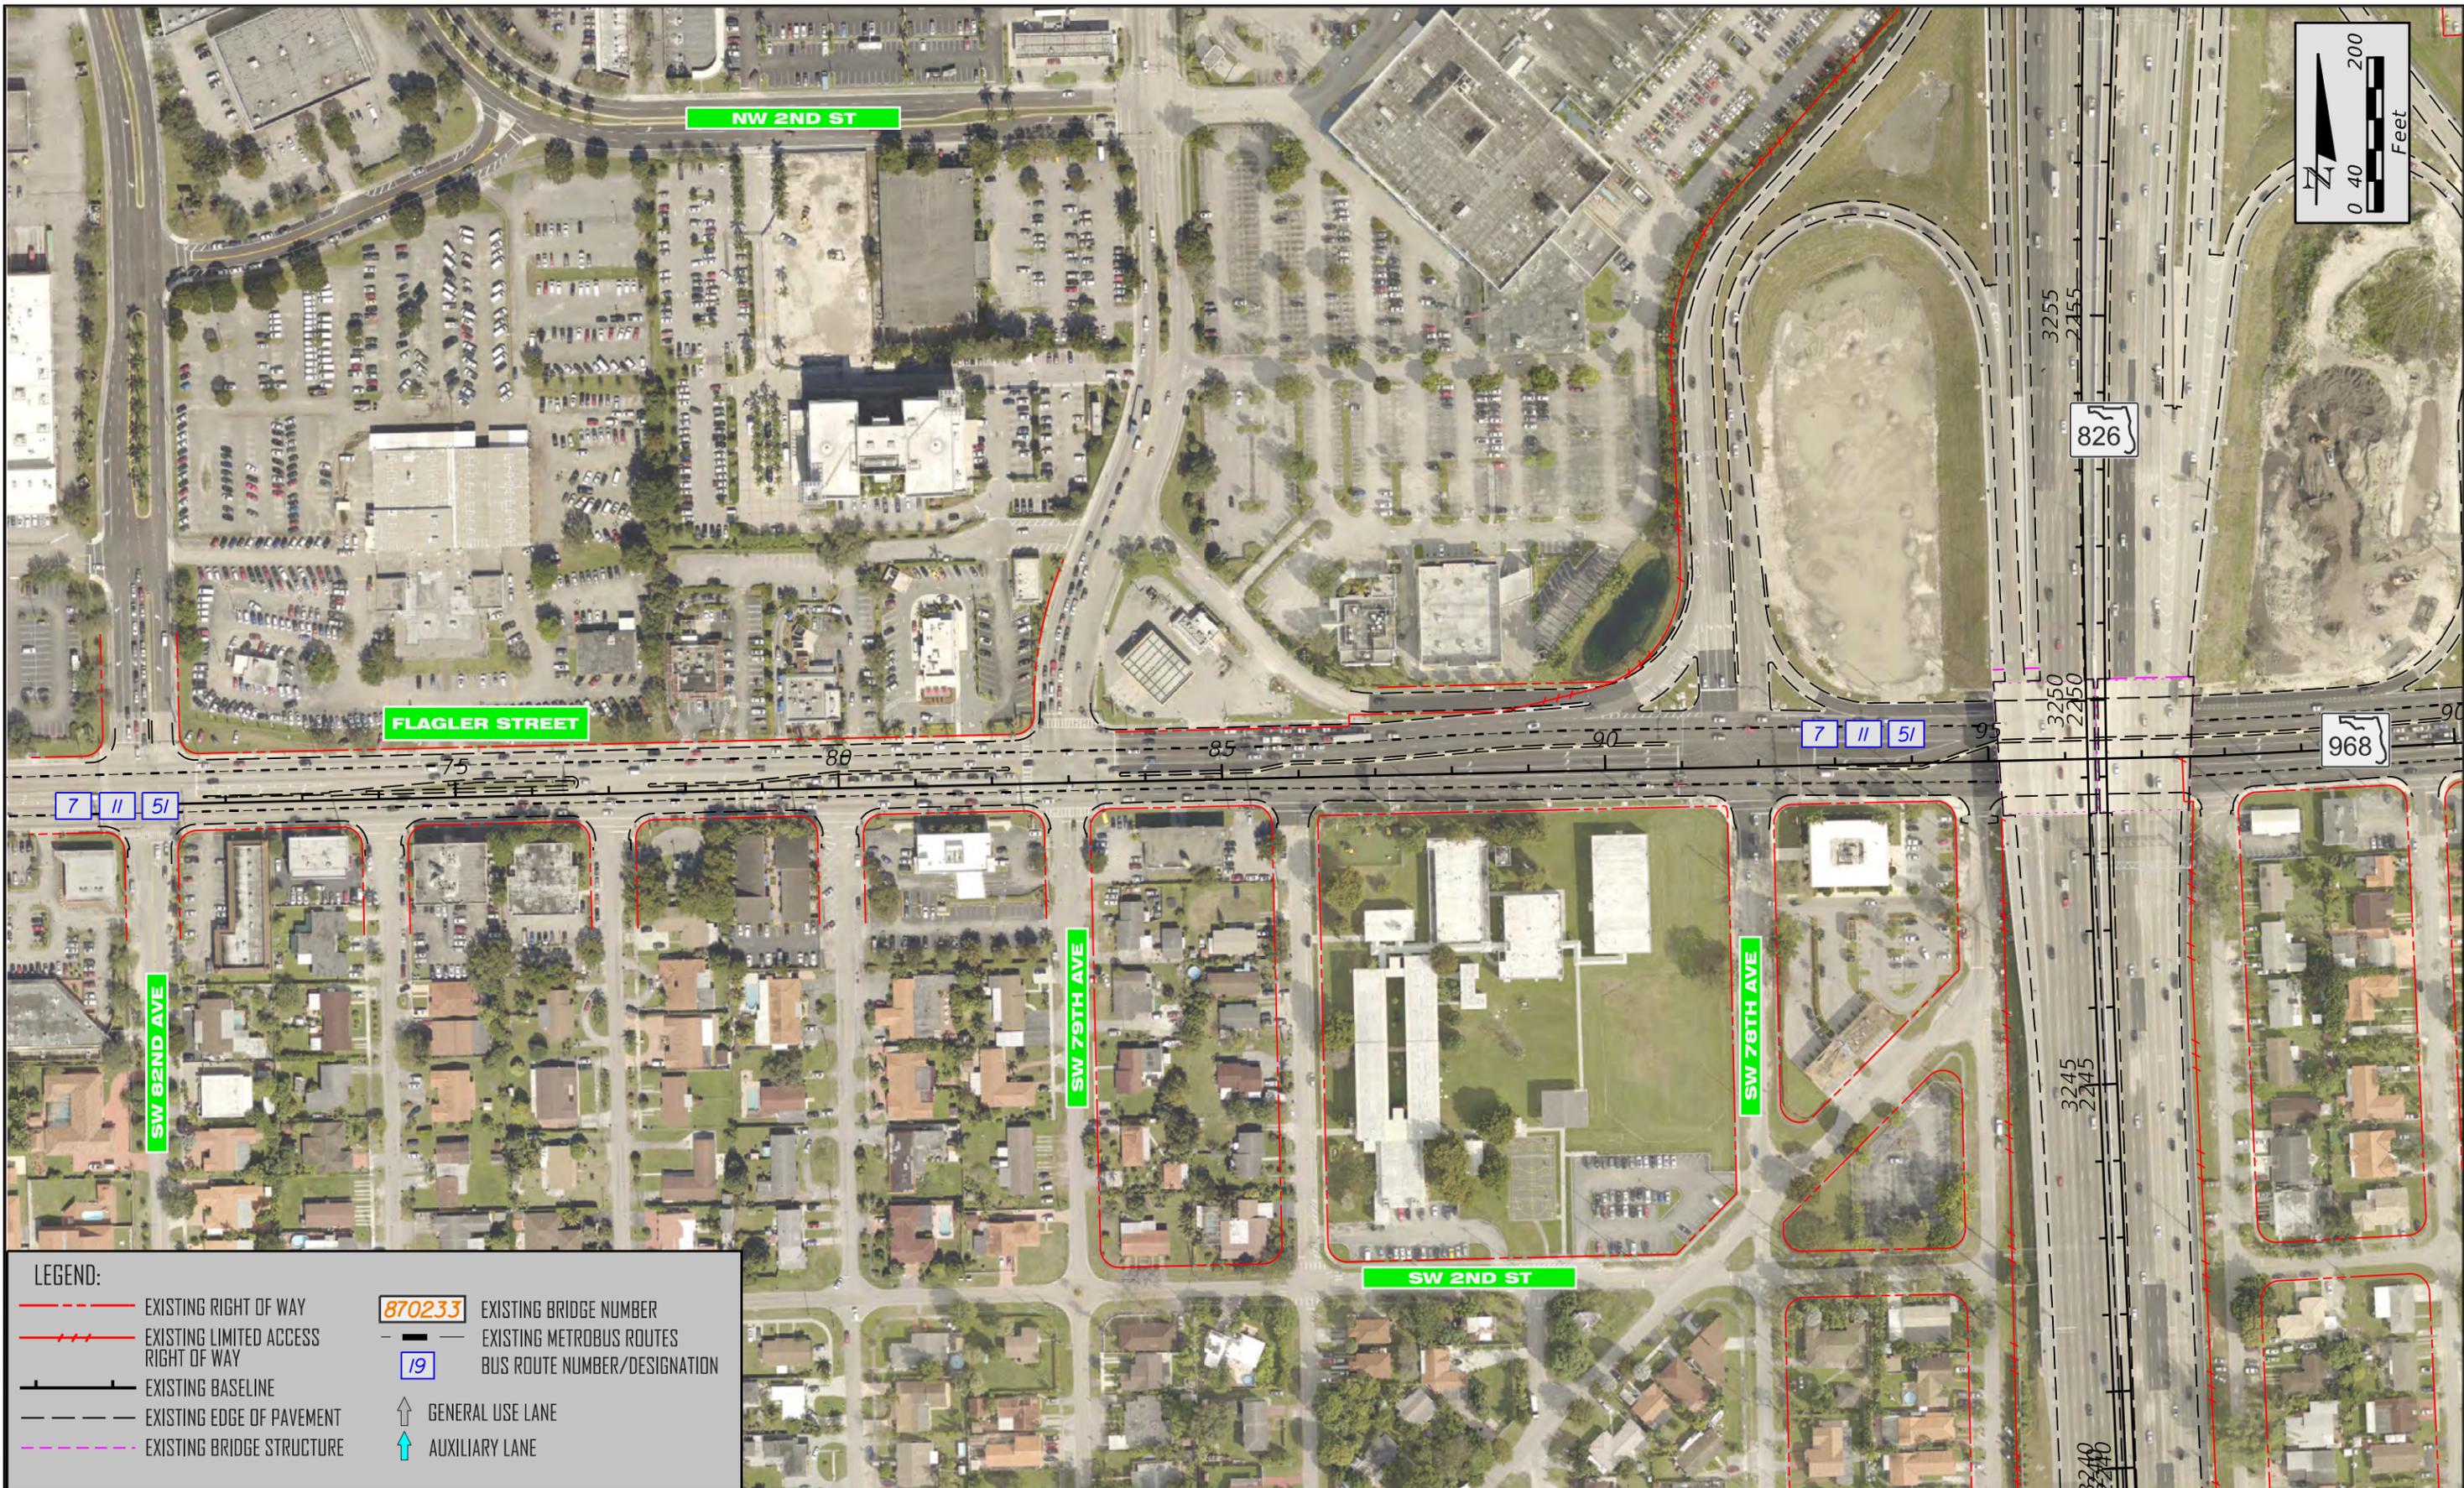


LEGEND:

	EXISTING RIGHT OF WAY		870233 EXISTING BRIDGE NUMBER
	EXISTING LIMITED ACCESS RIGHT OF WAY		EXISTING METROBUS ROUTES
	EXISTING BASELINE		19 BUS ROUTE NUMBER/DESIGNATION
	EXISTING EDGE OF PAVEMENT		GENERAL USE LANE
	EXISTING BRIDGE STRUCTURE		AUXILIARY LANE

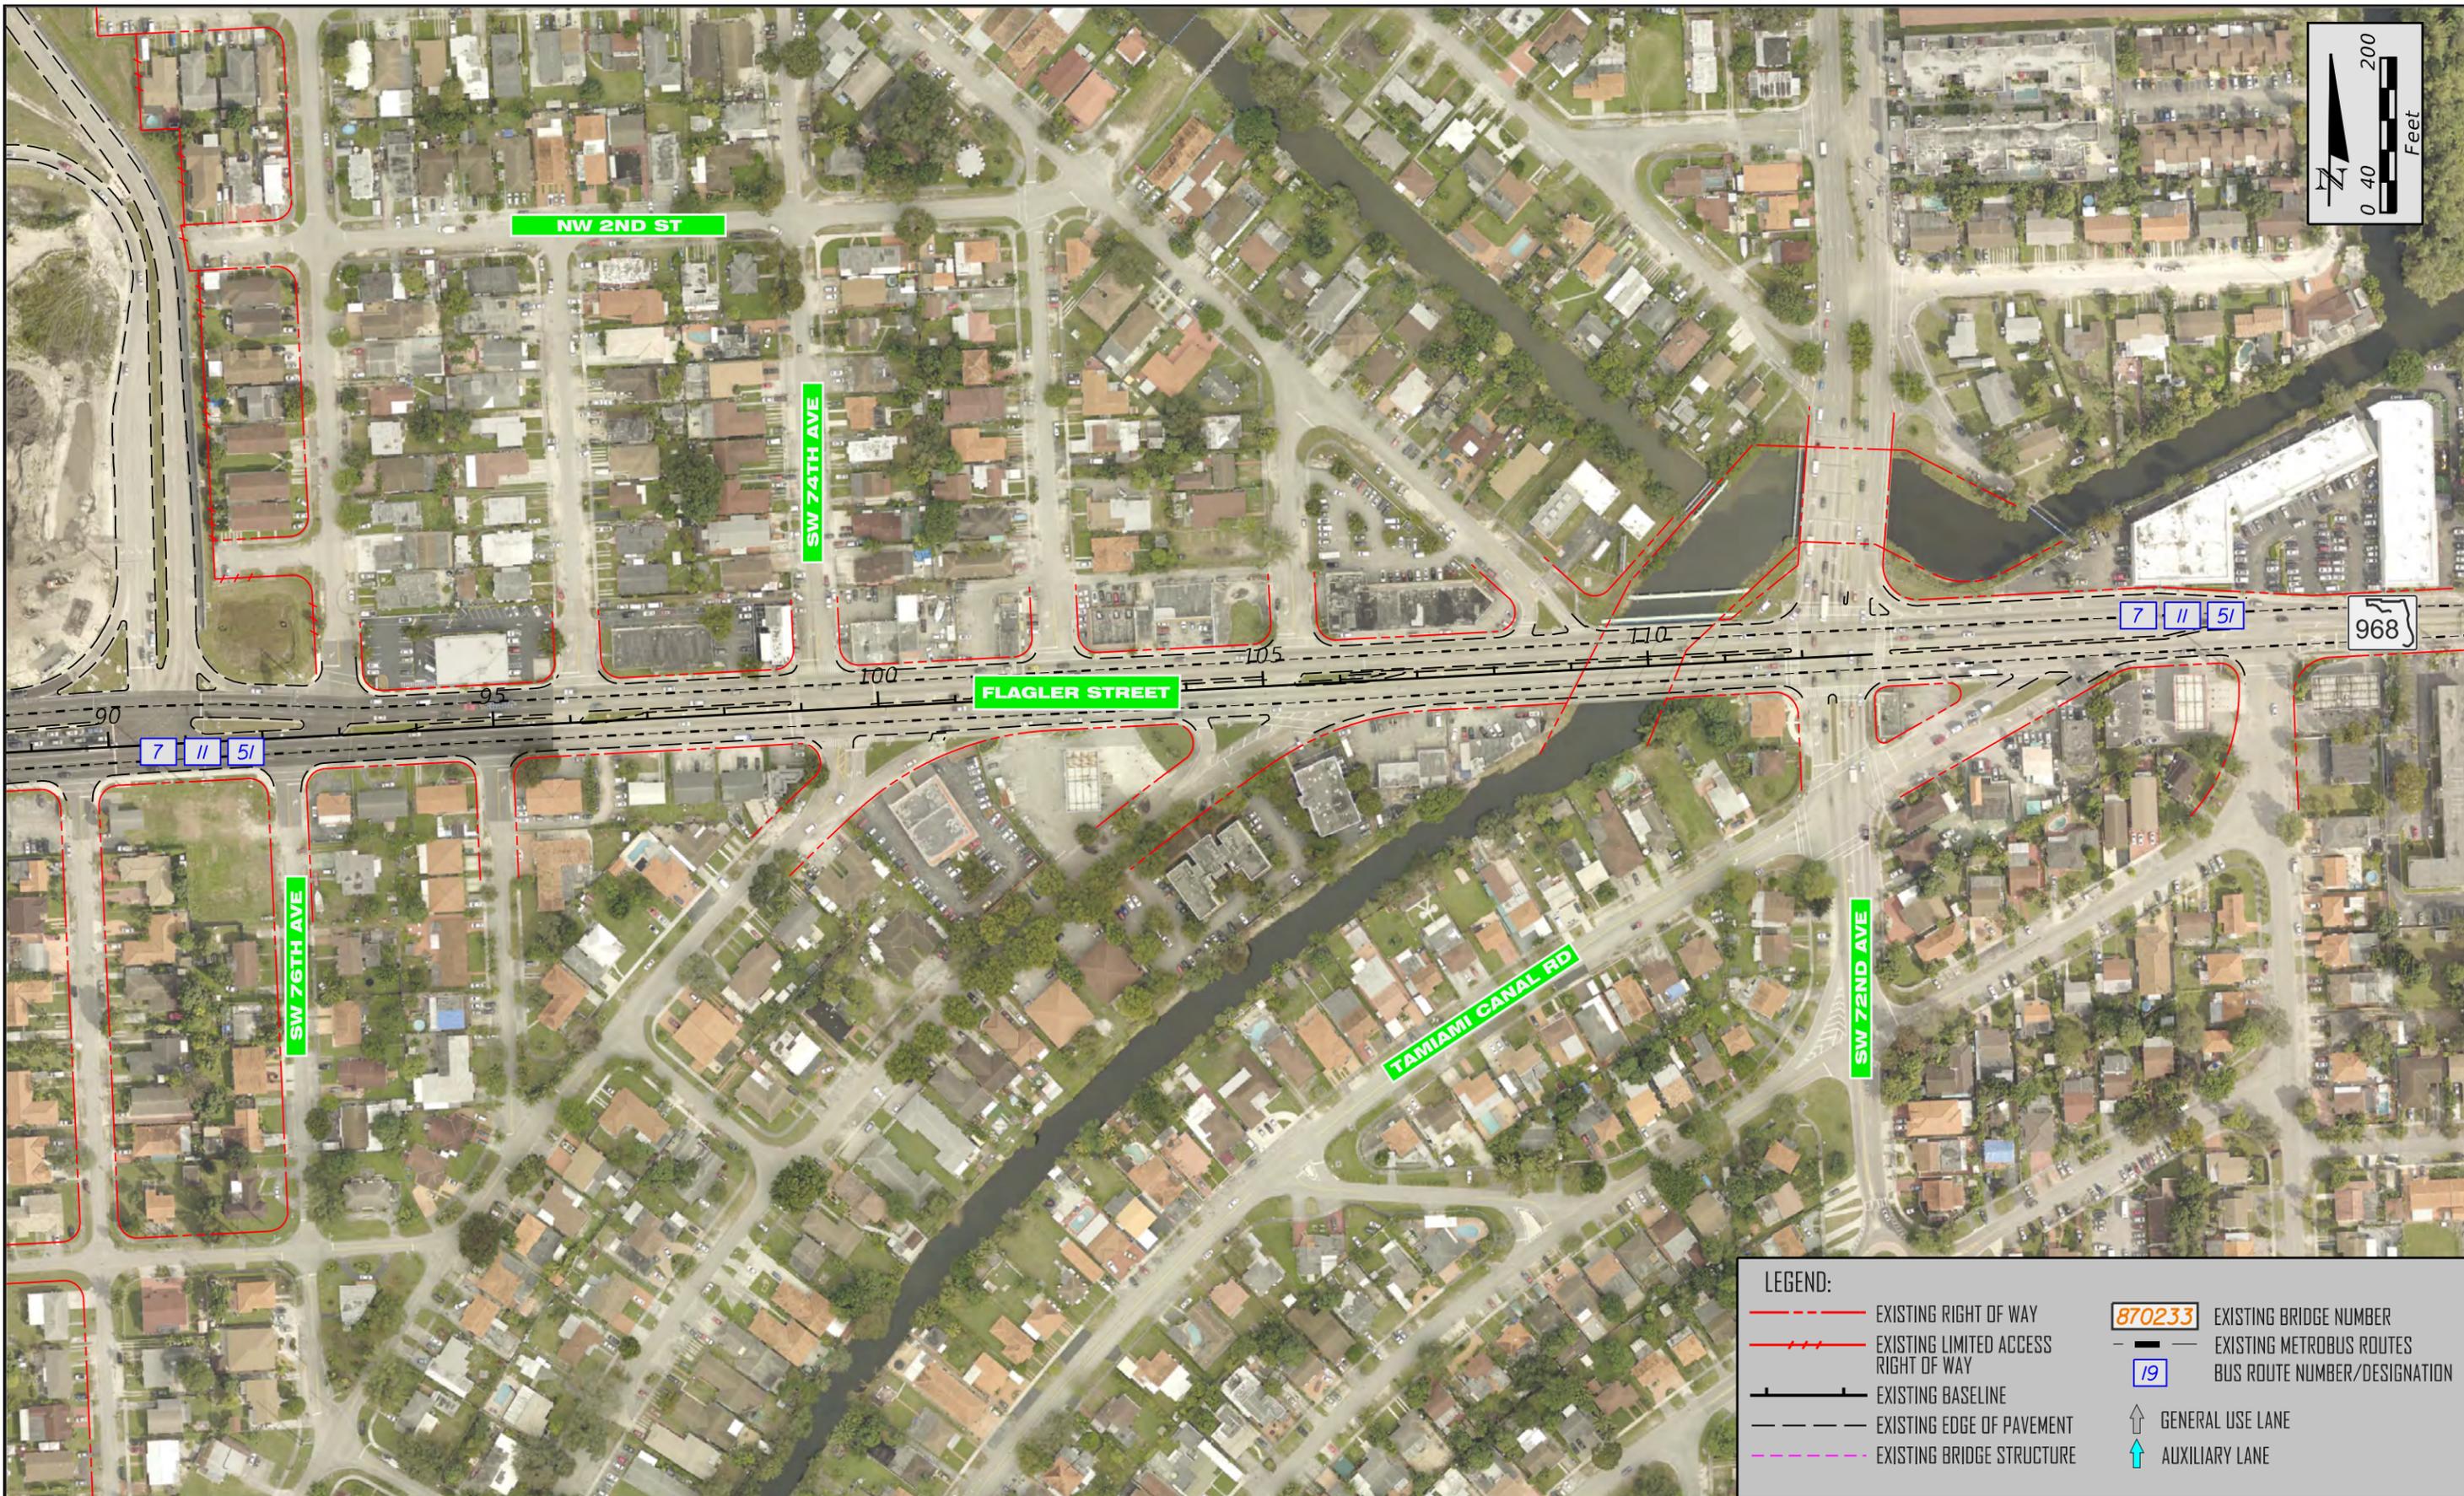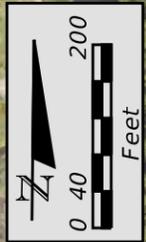


LEGEND:

	EXISTING RIGHT OF WAY		EXISTING BRIDGE NUMBER
	EXISTING LIMITED ACCESS RIGHT OF WAY		EXISTING METROBUS ROUTES
	EXISTING BASELINE		BUS ROUTE NUMBER/DESIGNATION
	EXISTING EDGE OF PAVEMENT		GENERAL USE LANE
	EXISTING BRIDGE STRUCTURE		AUXILIARY LANE

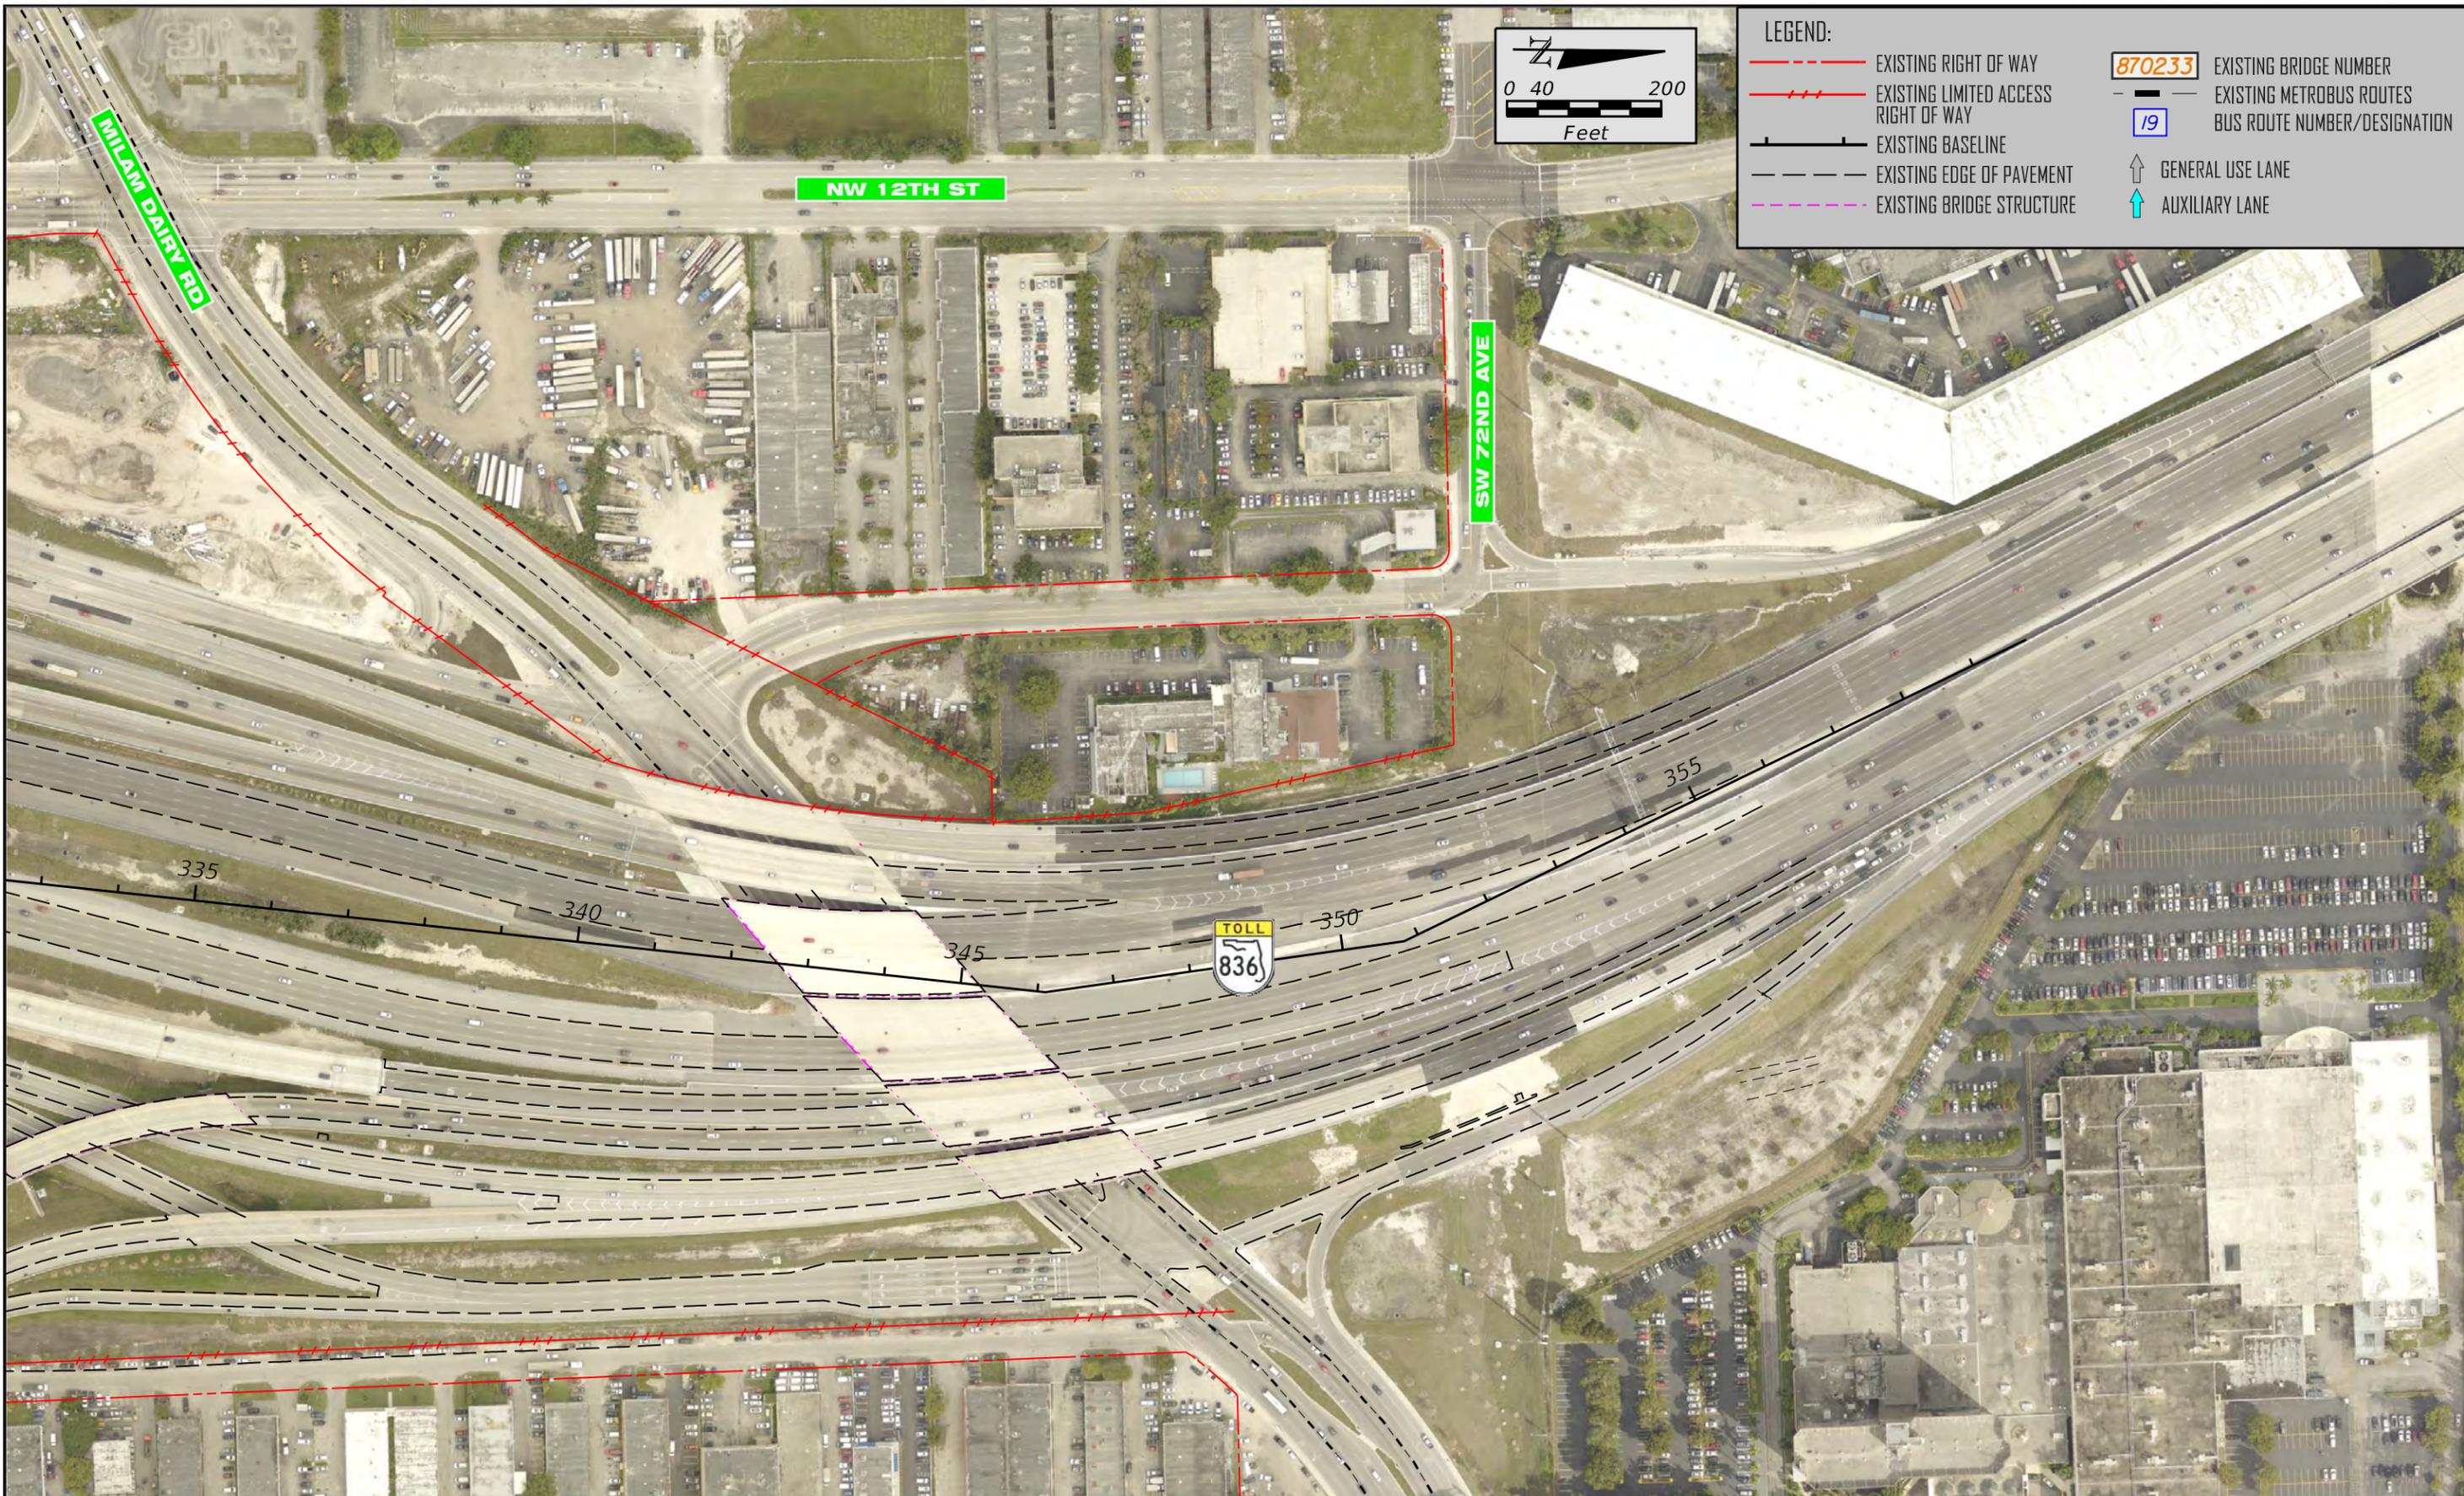


LEGEND:


- EXISTING RIGHT OF WAY
- - - EXISTING LIMITED ACCESS RIGHT OF WAY
- EXISTING BASELINE
- EXISTING EDGE OF PAVEMENT
- EXISTING BRIDGE STRUCTURE
- 870233 EXISTING BRIDGE NUMBER
- EXISTING METROBUS ROUTES
- 19 BUS ROUTE NUMBER/DESIGNATION
- ↑ GENERAL USE LANE
- ↑ AUXILIARY LANE

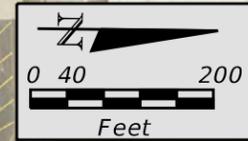

APPENDIX B
Transit Services

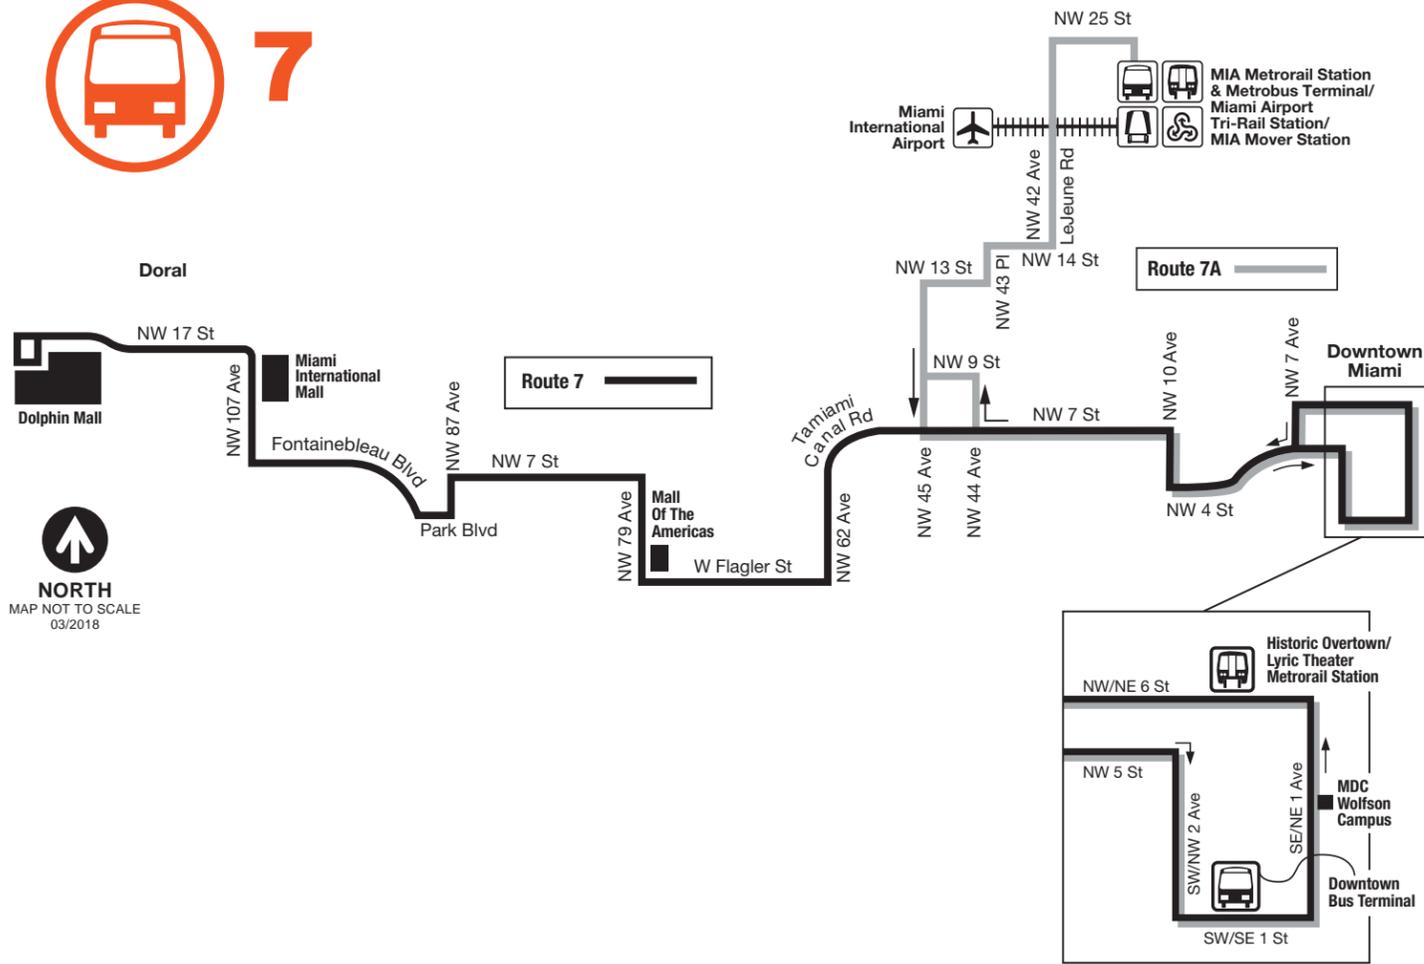

NORTH
MAP NOT TO SCALE
03/2018

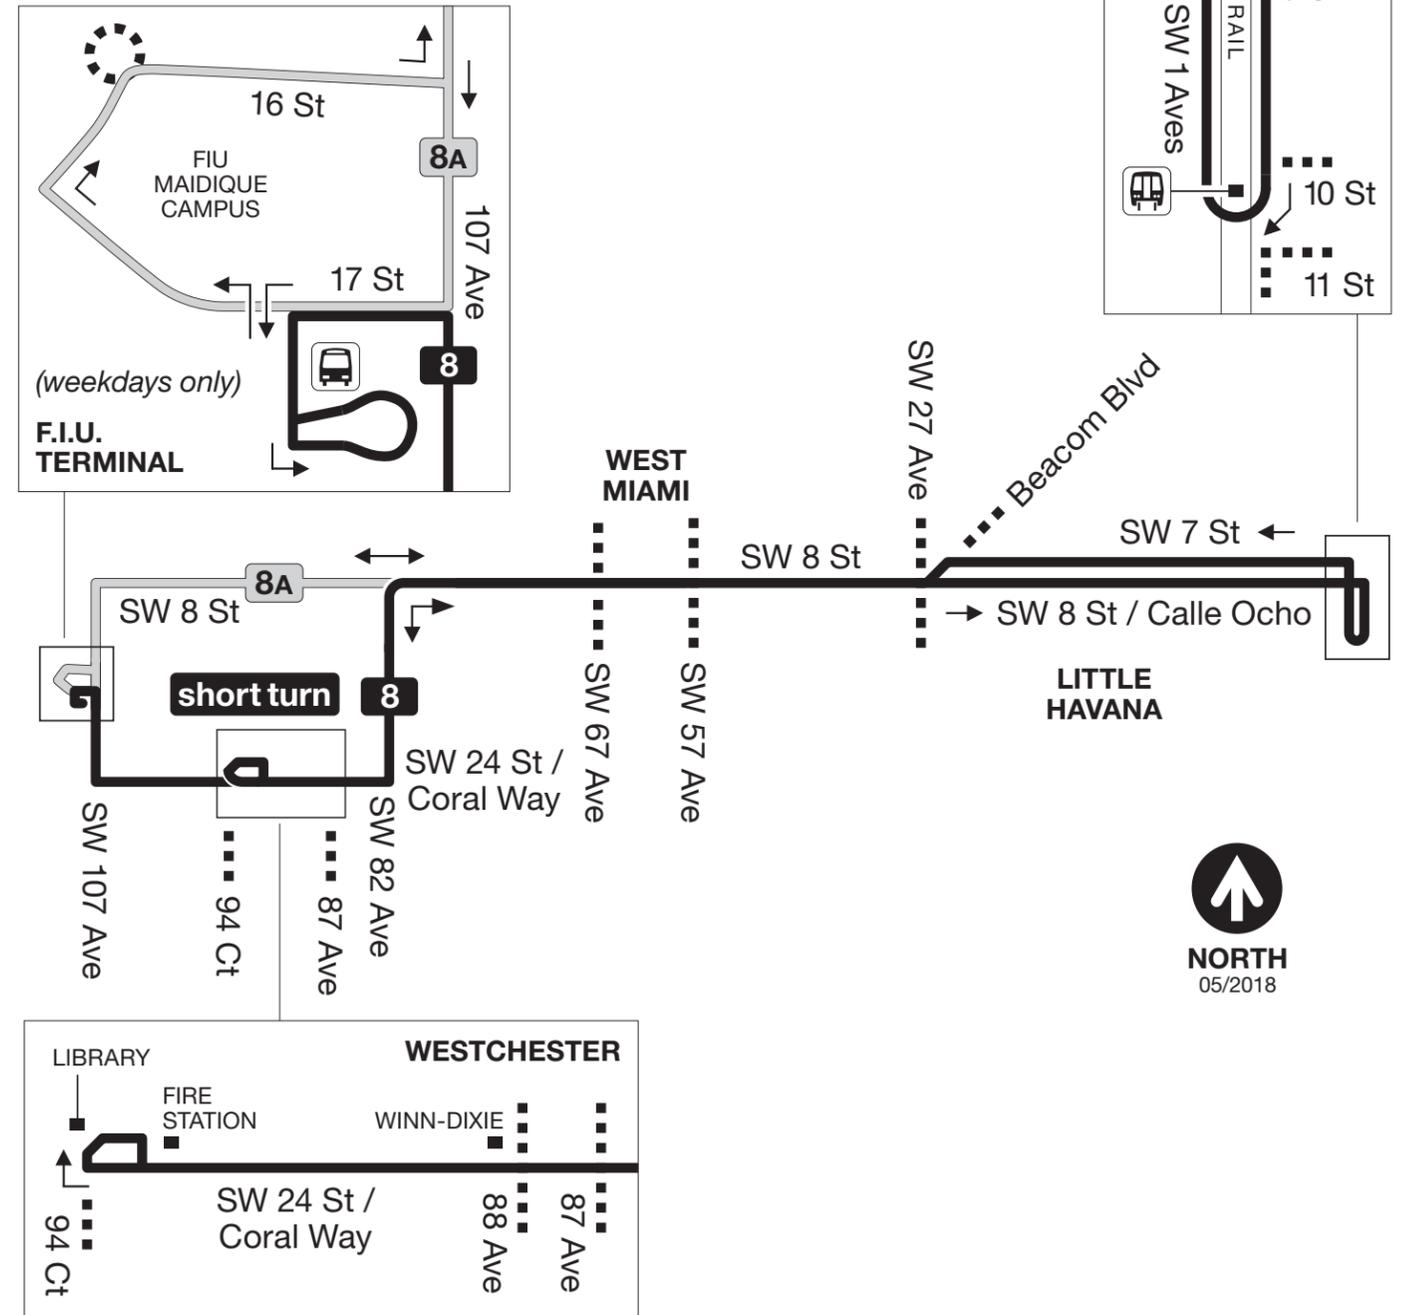

NORTH
05/2018

www.miamidade.gov/transit DEPARTMENT OF TRANSPORTATION AND PUBLIC WORKS



@GoMiamiDade MDT TRACKER | EASY PAY MIAMI | MDT TRANSIT WATCH

INFORMATION: INFORMACION: ENFOMASYON
311 OR 305.468.5900 (TDD: 305.468.5402)



www.miamidade.gov/transit DEPARTMENT OF TRANSPORTATION AND PUBLIC WORKS



@GoMiamiDade MDT TRACKER | EASY PAY MIAMI | MDT TRANSIT WATCH


INFORMATION : INFORMACION : ENFOMASYON
311 OR 305.468.5900 (TDD: 305.468.5402)





11



MALL OF AMERICAS

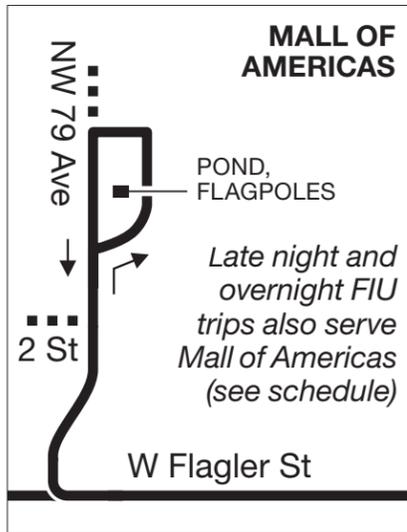

short turn

DOWNTOWN

GOVERNMENT CENTER

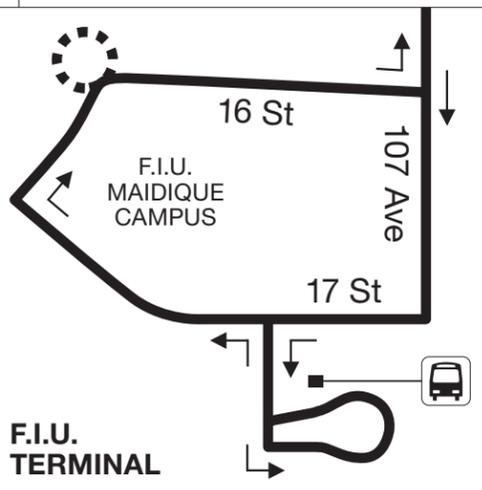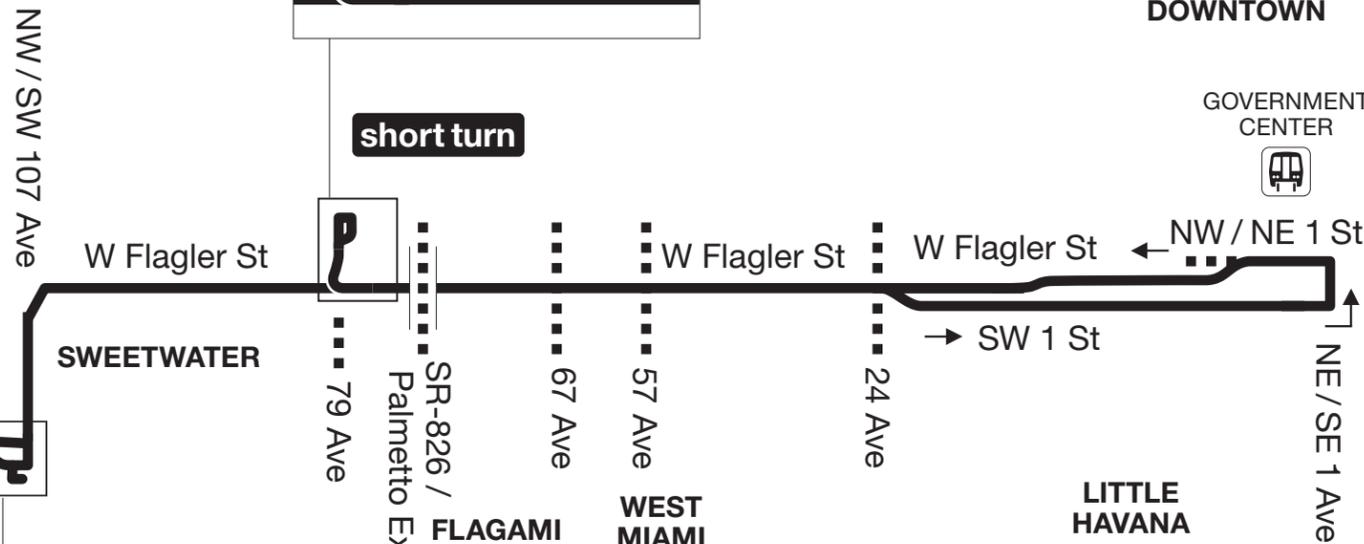

NORTH
06/2016




24


CORAL WAY LIMITED

CORAL GABLES, THE ROADS & BRICKELL

LIMITED STOPS
east of Ponce d.L. Blvd

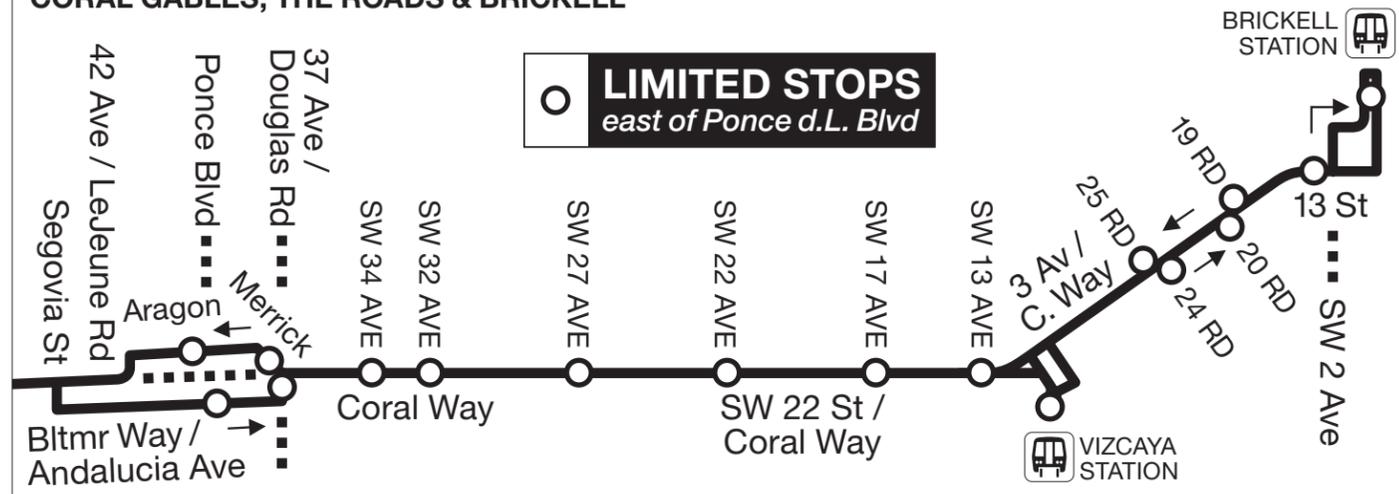


MAKES ALL LOCAL STOPS WEST OF PONCE D.L. BLVD

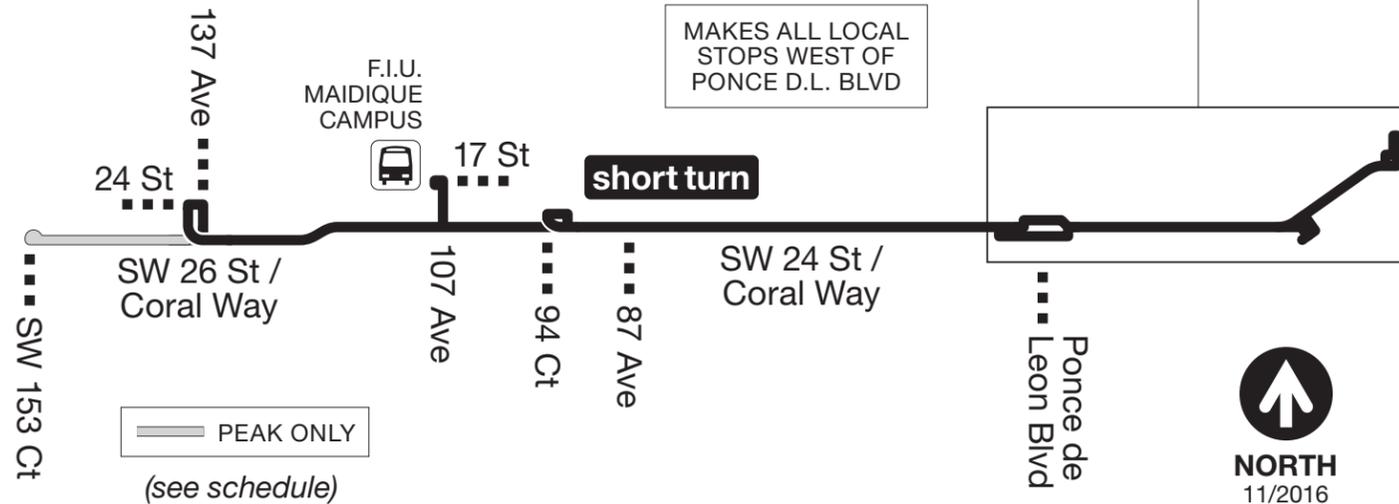

NORTH
11/2016

Route 31 Busway Local

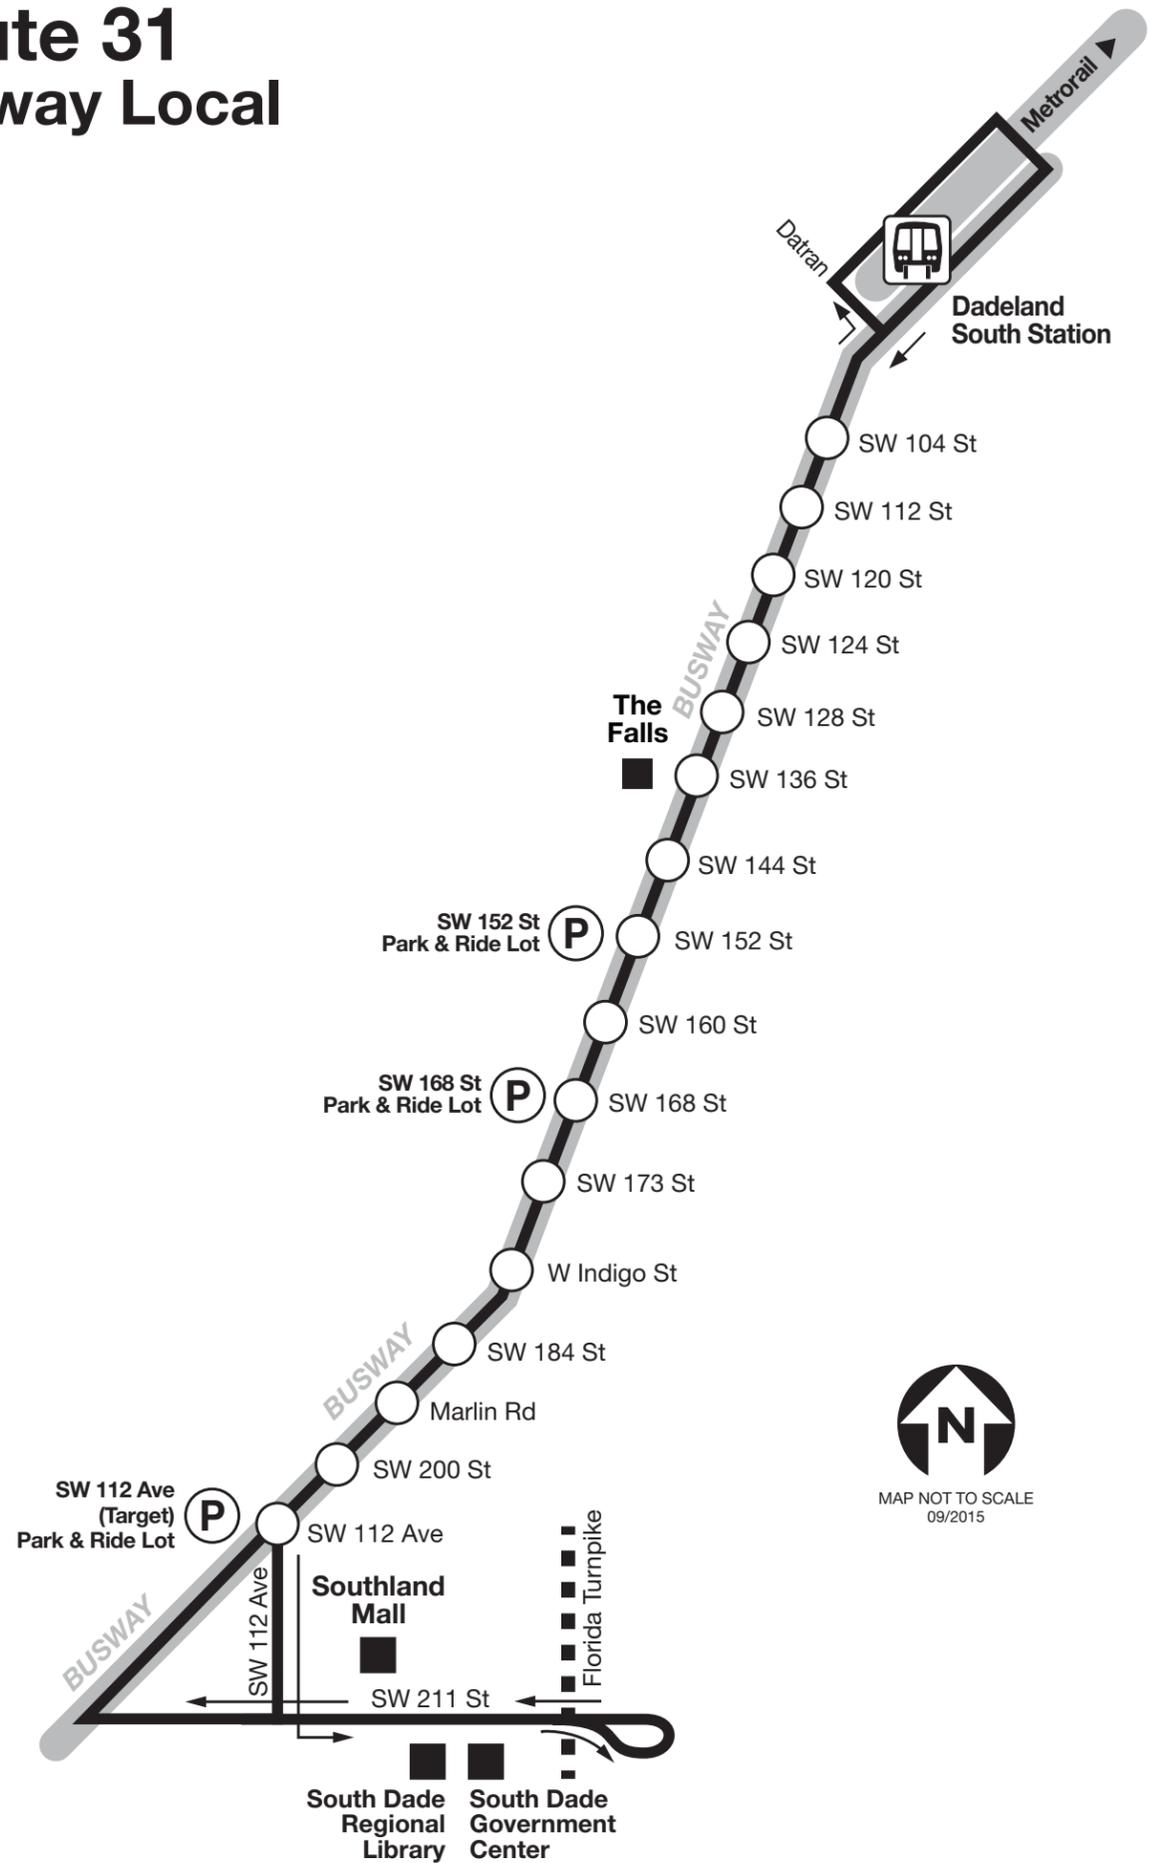


34 EXPRESS

LIMITED STOPS
entire route

NONSTOP SERVICE

PARK & RIDE LOT

NORTH
10/2018

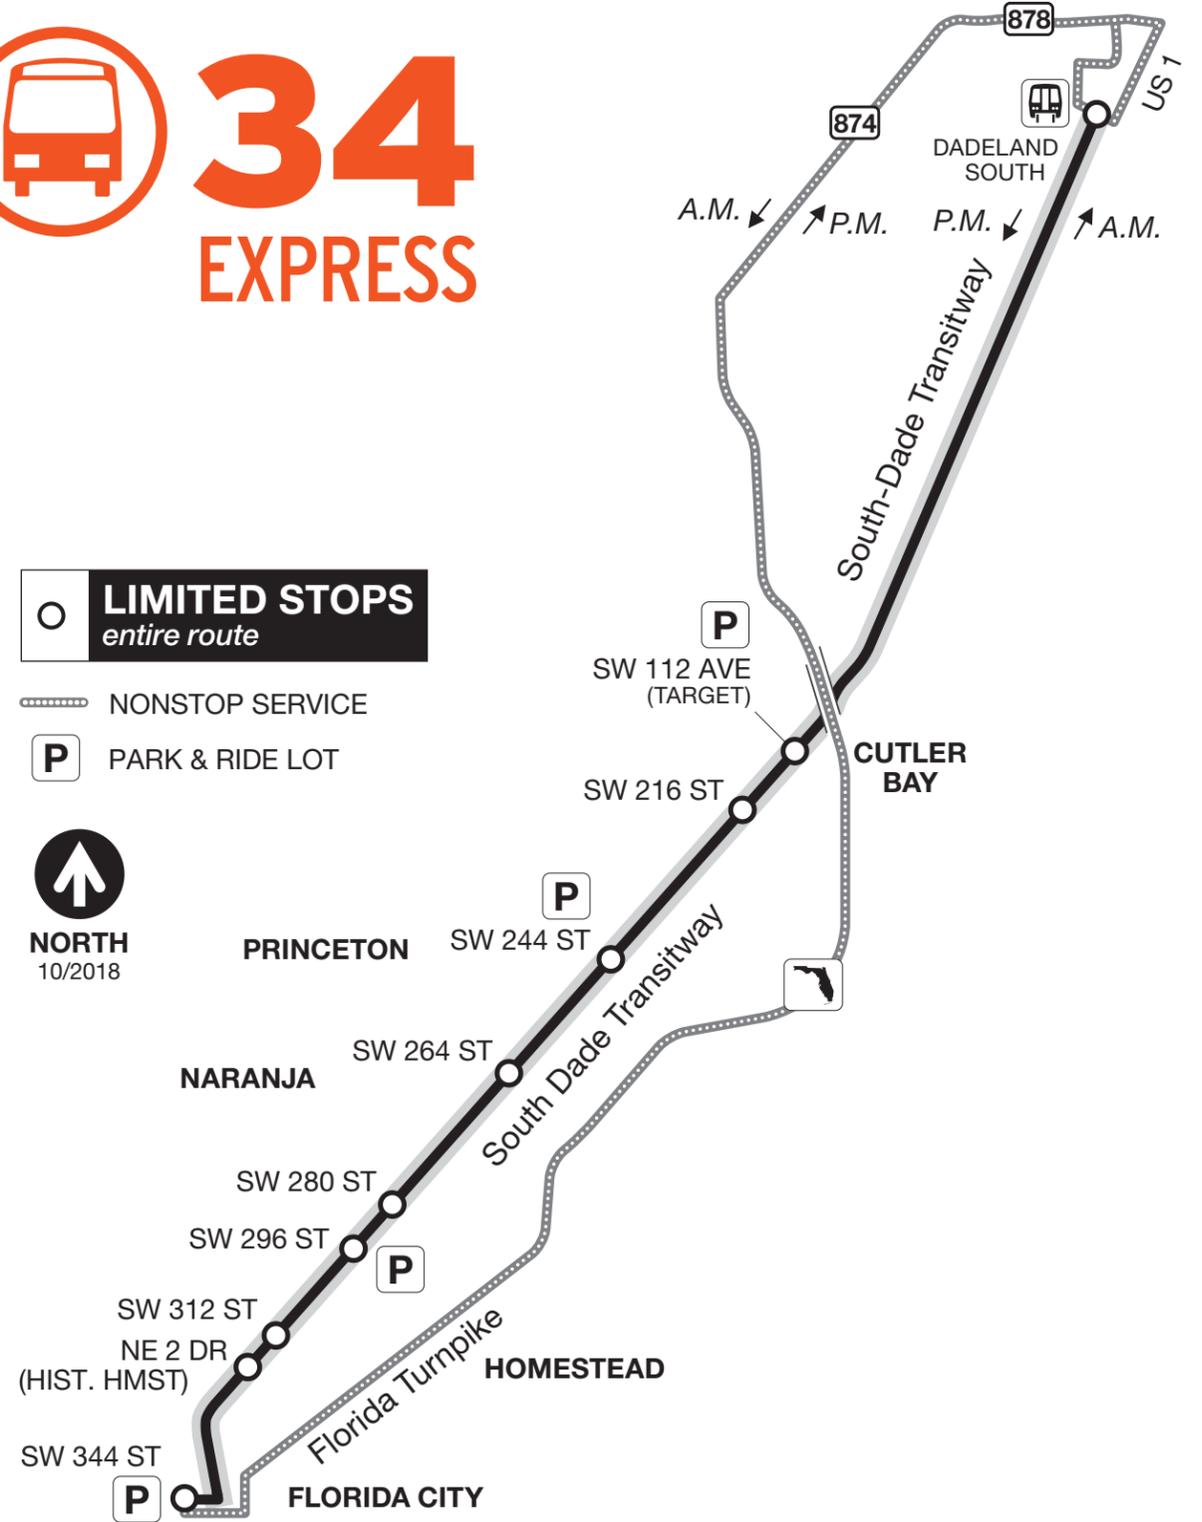

www.miamidade.gov/transit 311 OR 305.468.5900 TTY/FLA RELAY: 711

@GoMiamiDade MDT TRACKER | EASY PAY MIAMI | MDT TRANSIT WATCH






38

BUSWAY MAX

● TRANSITWAY STATION

P PARK & RIDE LOT

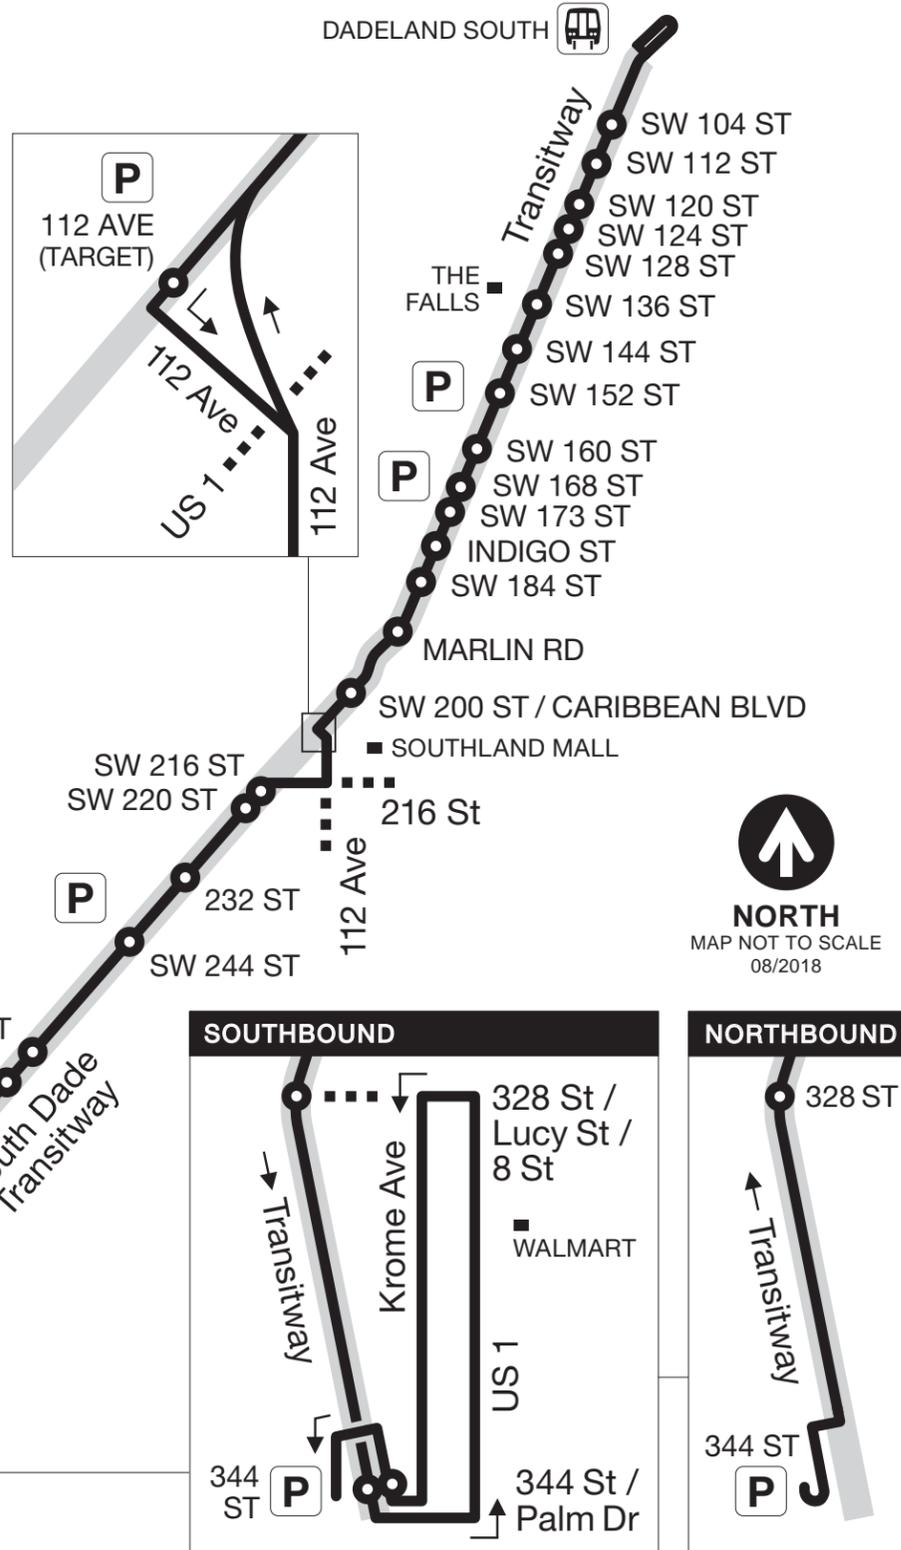

39

EXPRESS


○ LIMITED STOPS
entire route

NONSTOP SERVICE

P PARK & RIDE LOT




NORTH
11/2018

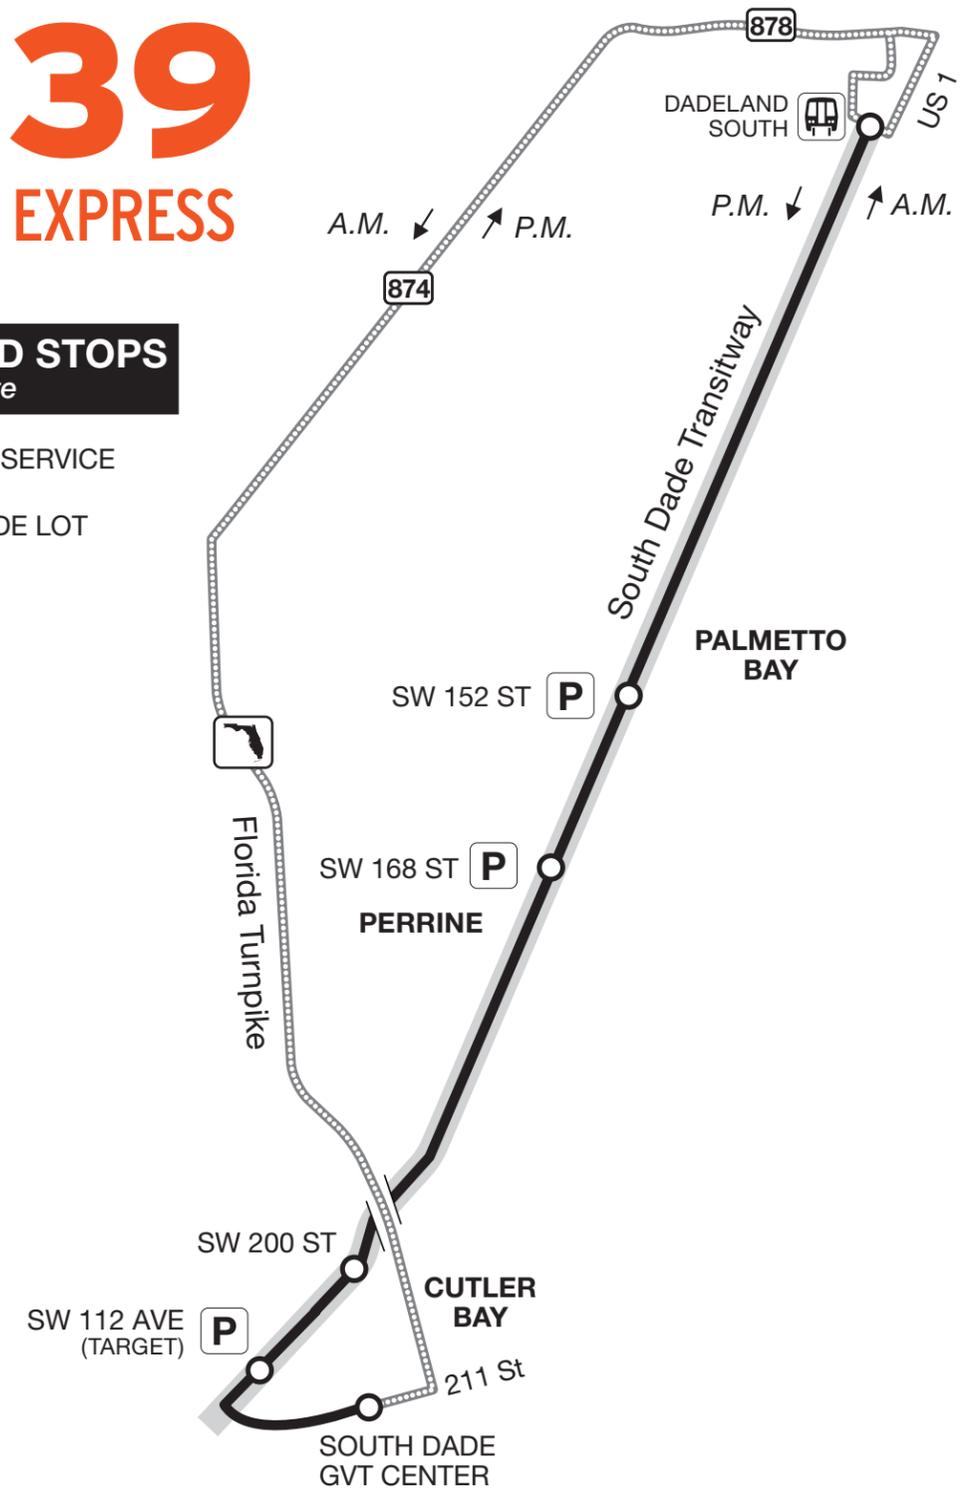



40

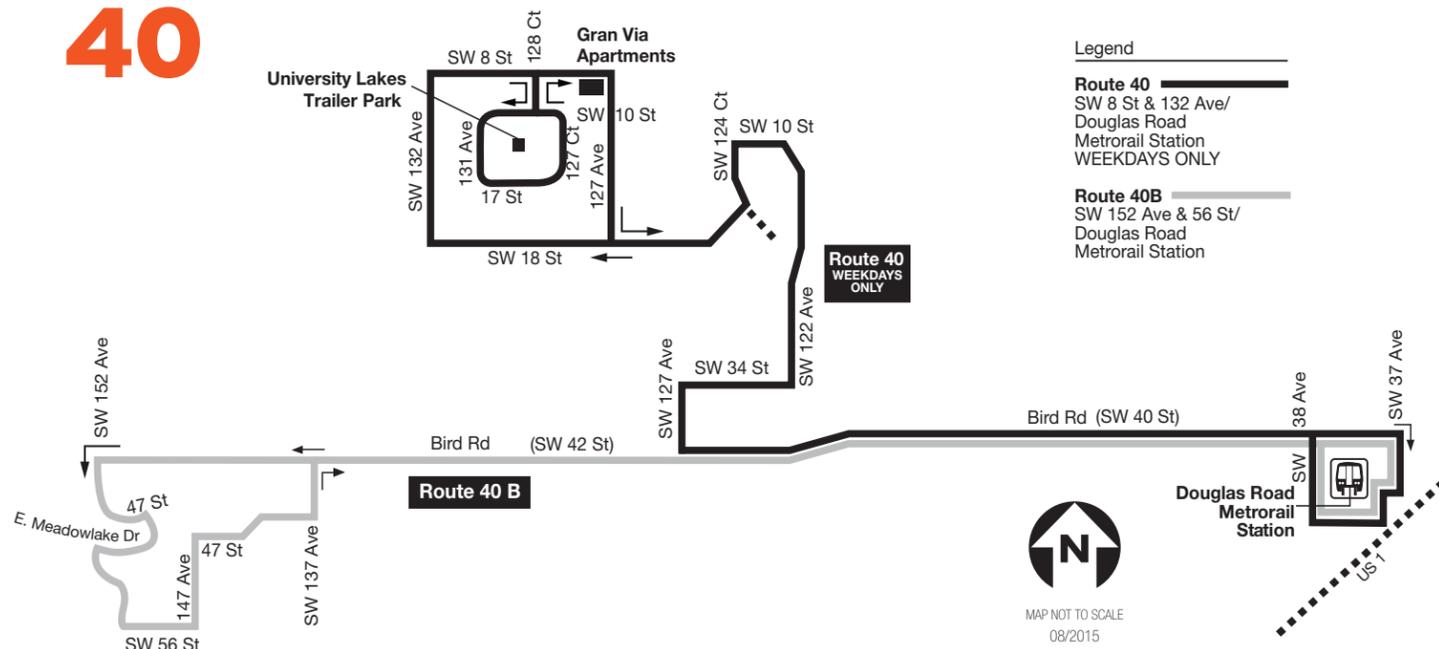

www.miamidade.gov/transit 311 (305.468.5900) TDD: 305.468.5402

MiamiDadeTransit @IRideMDT MDT TRACKER / MDT TRANSIT WATCH




DEPARTMENT OF TRANSPORTATION AND PUBLIC WORKS



51

FLAGLER MAX

LIMITED STOPS
Downtown to 107 Ave

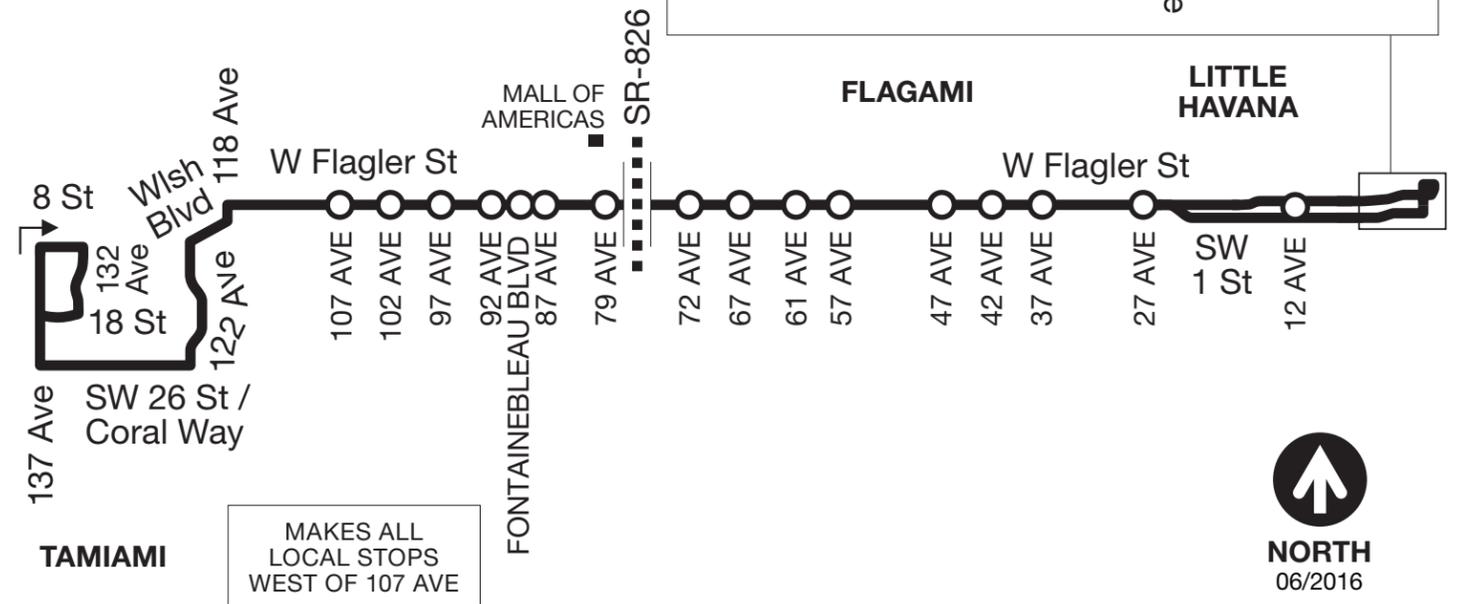


www.miamidade.gov/transit 311 (305.468.5900) TDD: 305.468.5402


MiamiDadeTransit @IRideMDT MDT TRACKER / MDT TRANSIT WATCH



DEPARTMENT OF TRANSPORTATION AND PUBLIC WORKS

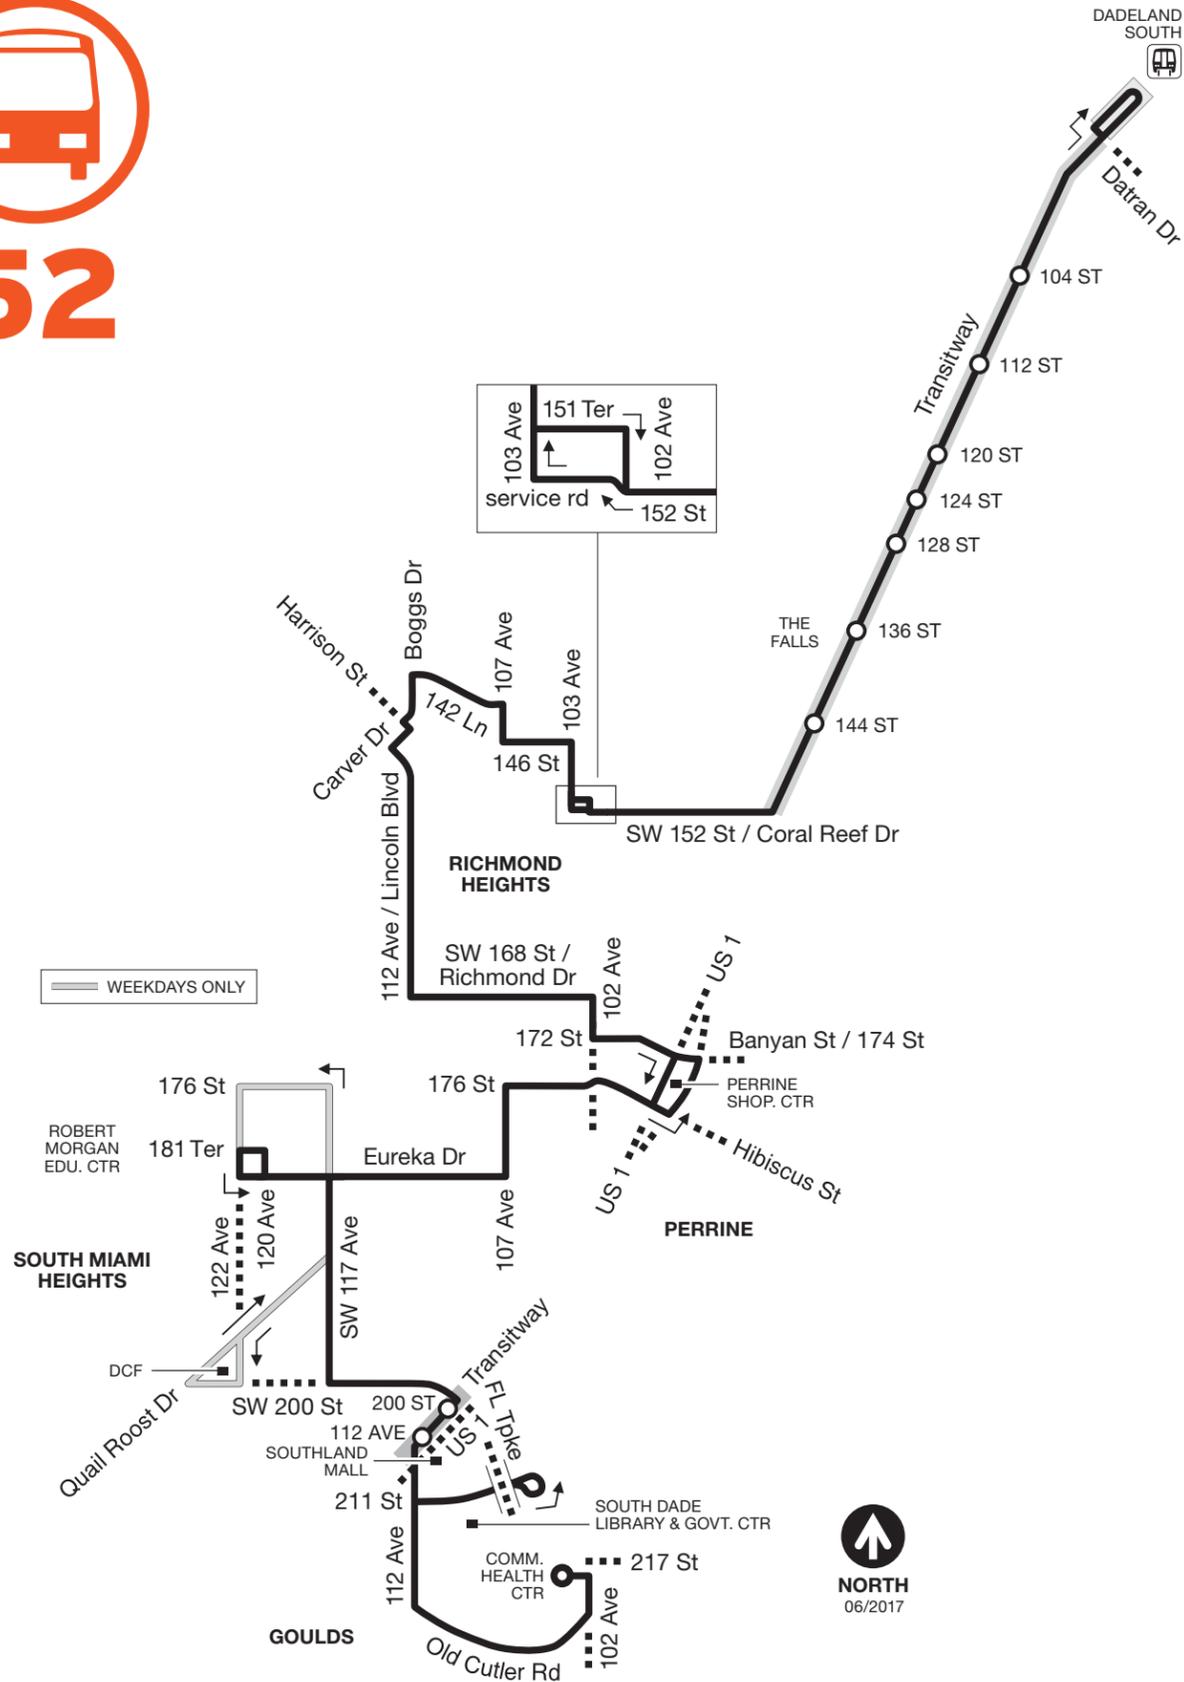

Route 56

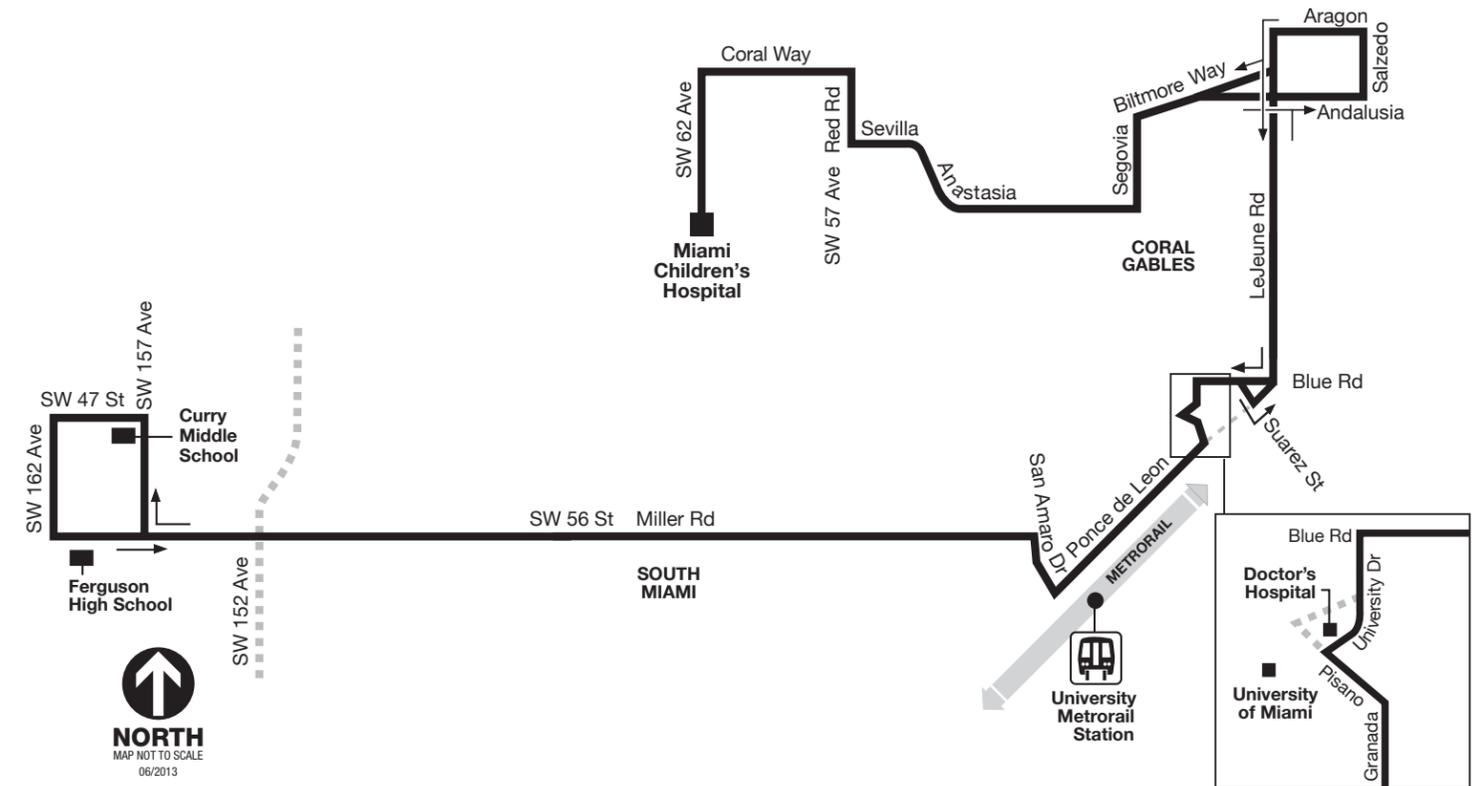



Route 72




Legend

Park & Ride Lot (P)

Route 72A ———
West Kendall Transit Terminal
South Miami Metrorail Station

Route 72 ———
SW 56 St/SW 132 Ave
South Miami Metrorail Station


Route 72A
Weekends only
West Kendall Transit Terminal
via SW 56 St/SW 147 Ave
South Miami Metrorail Station

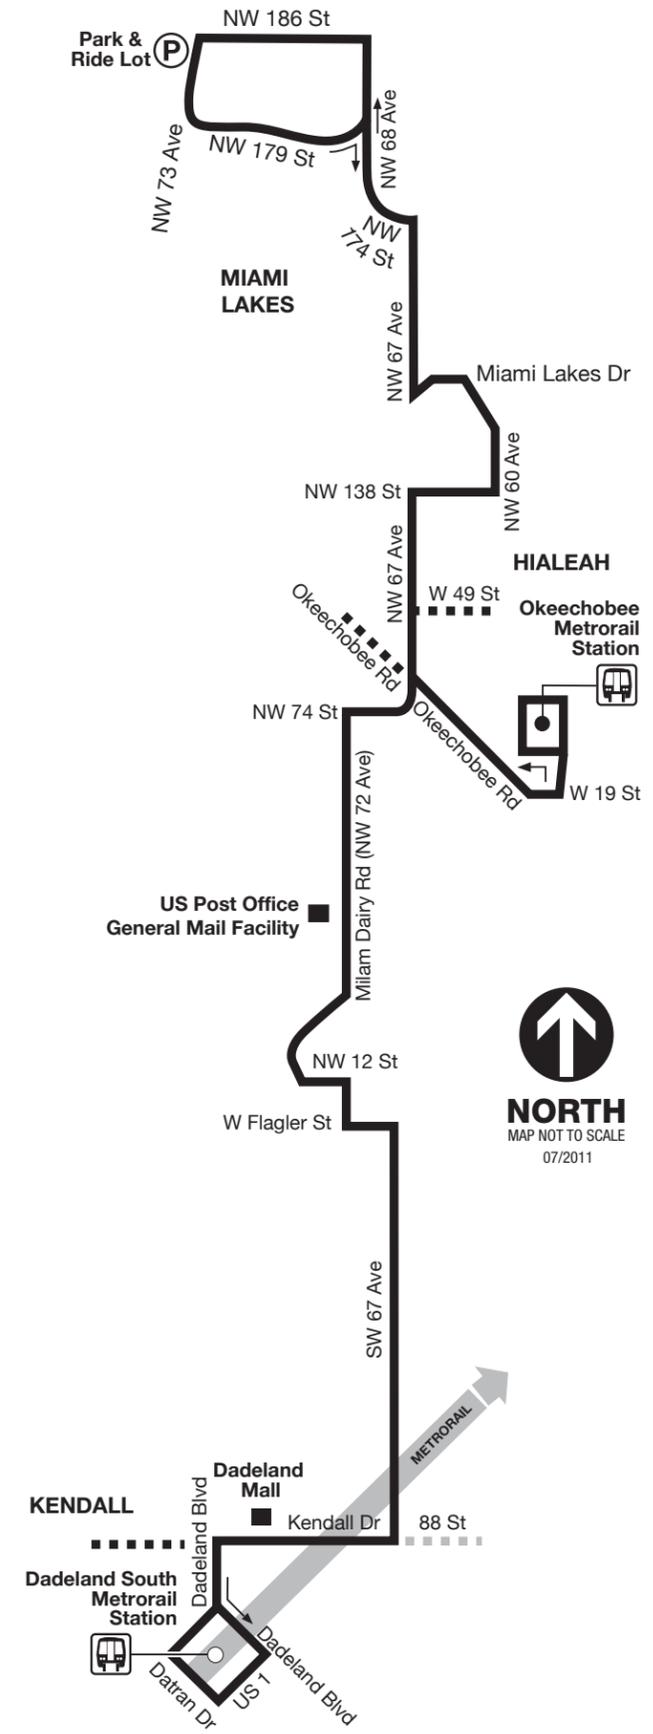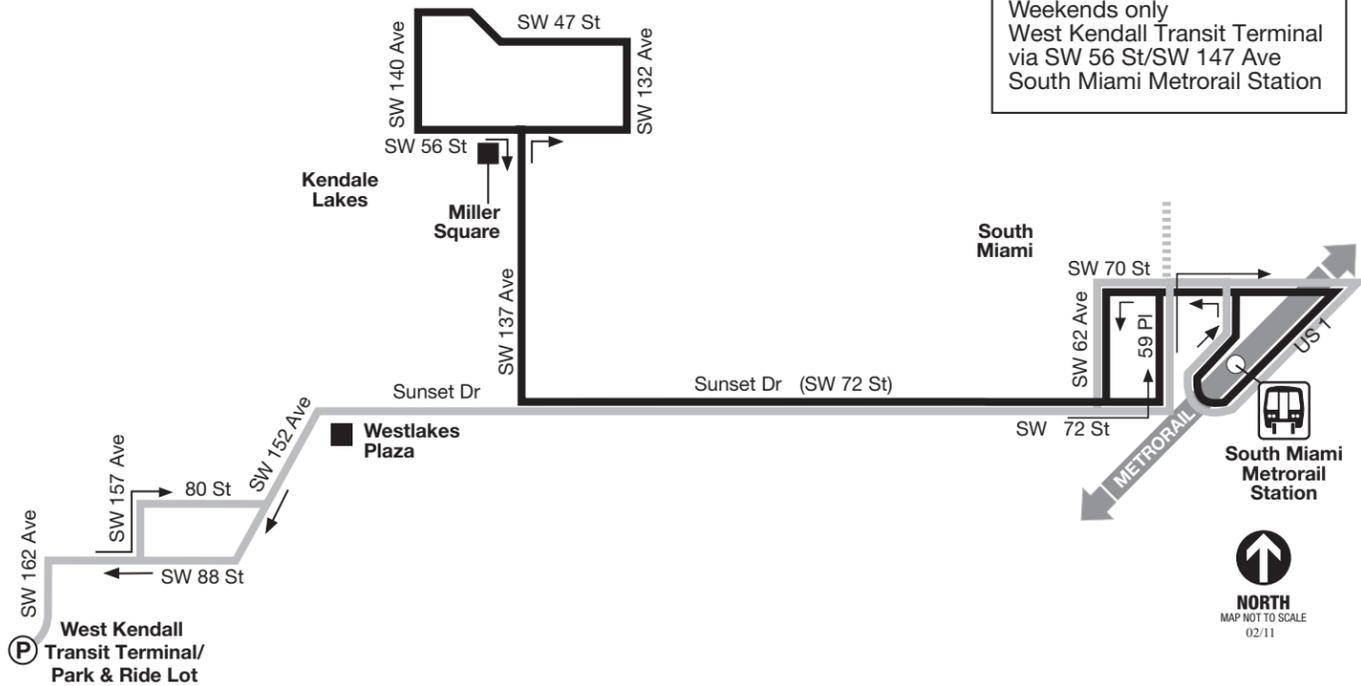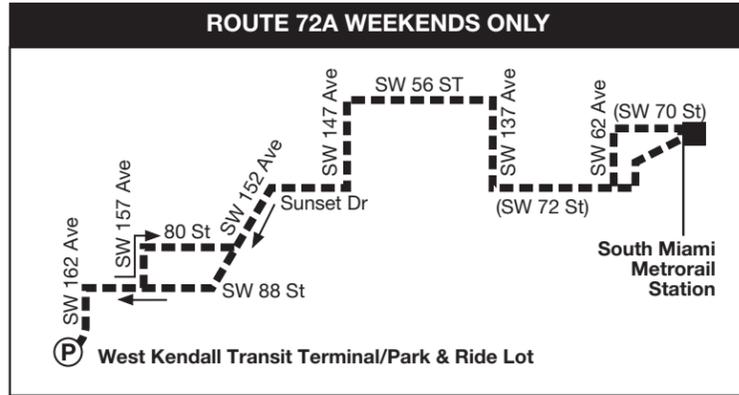

Route 88




Route 104

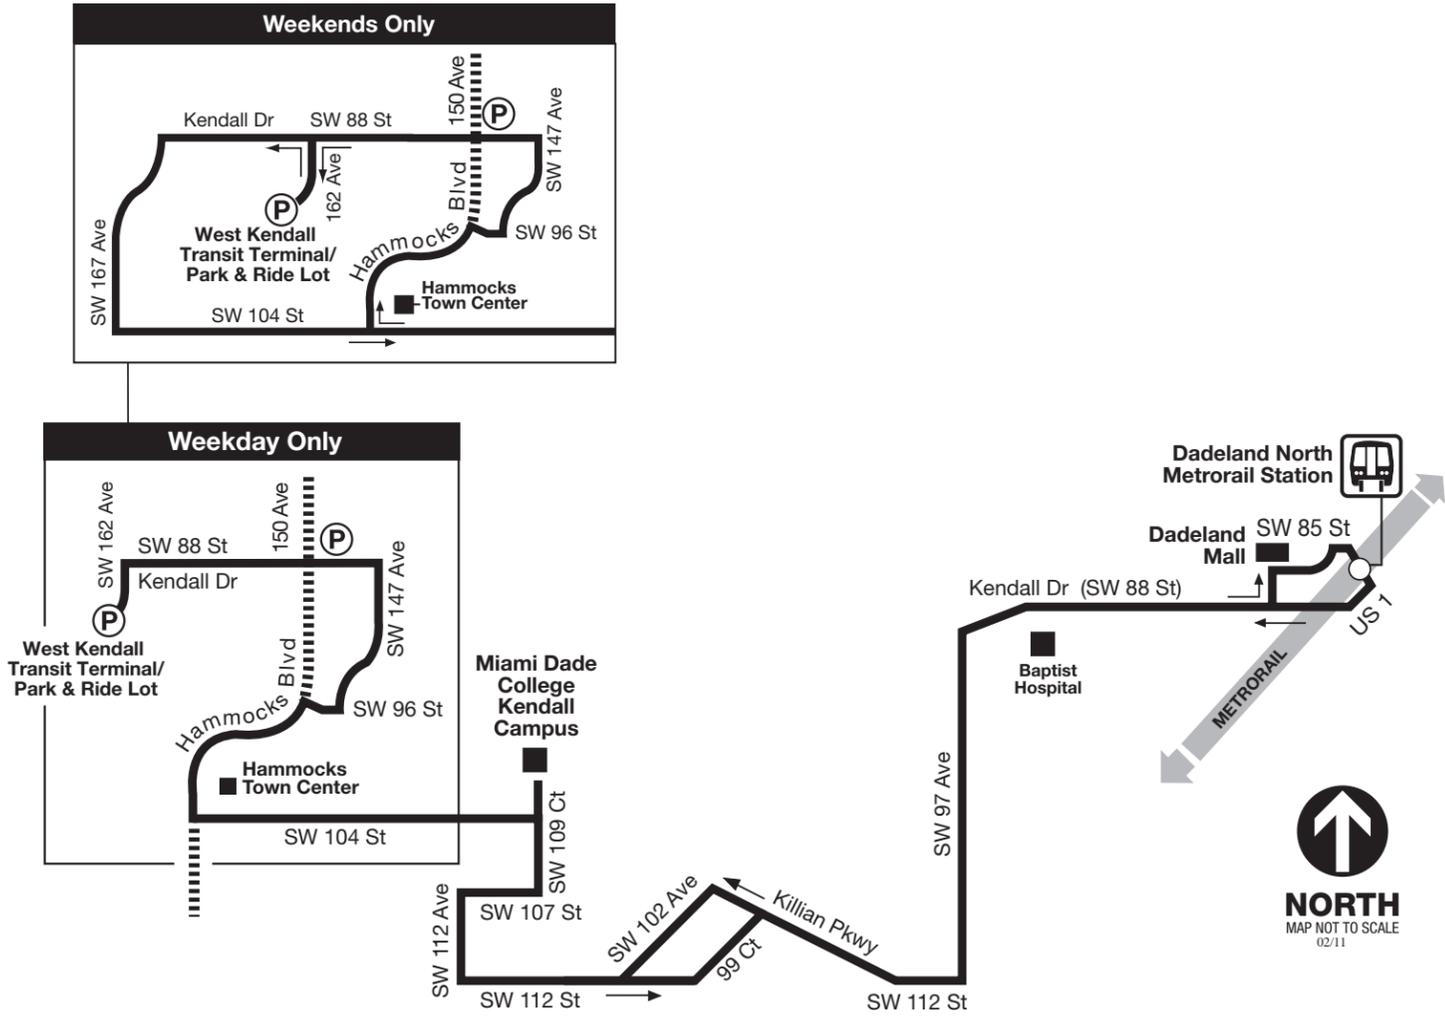



204


KILLIAN KAT

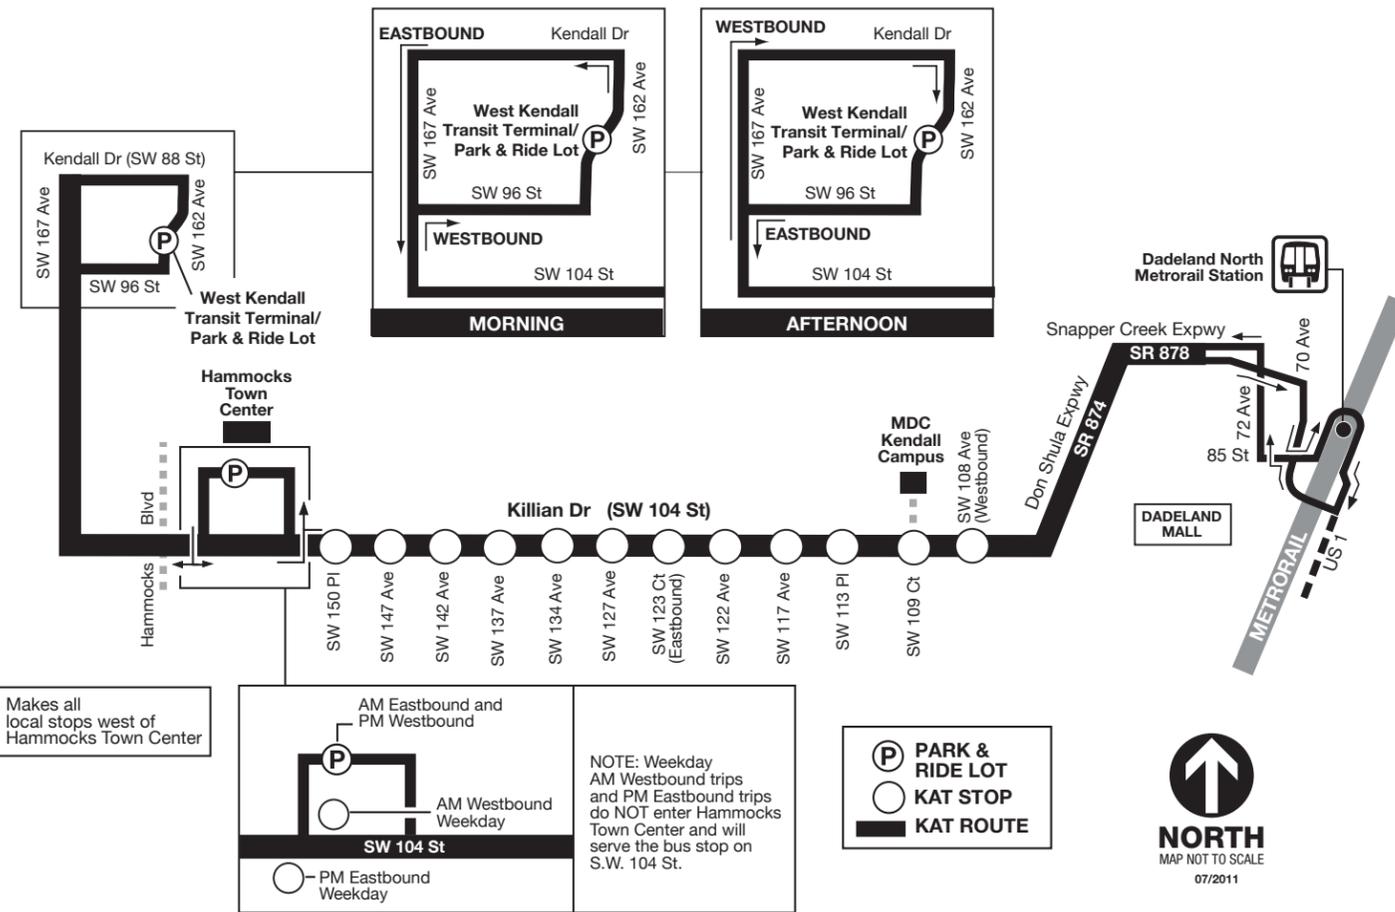

252

CORAL REEF MAX


LIMITED STOPS
Dadeland S. to 107 Ave

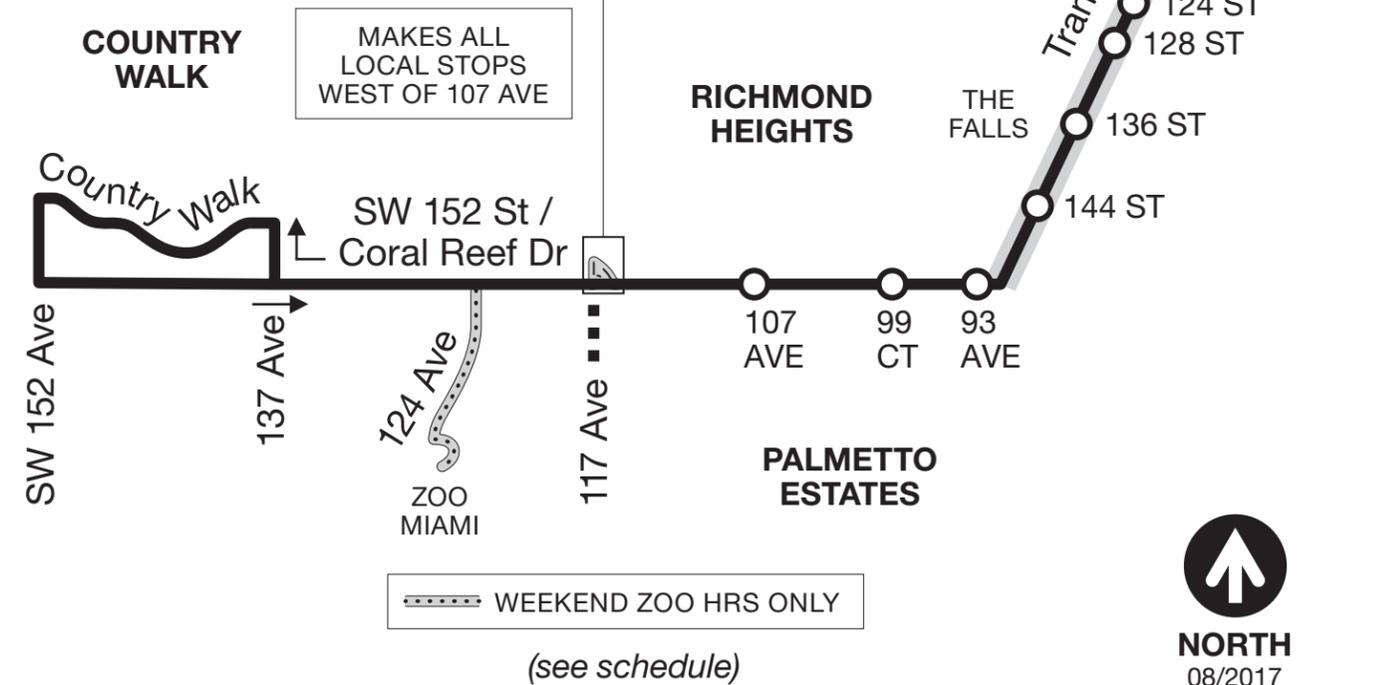



272

SUNSET KAT

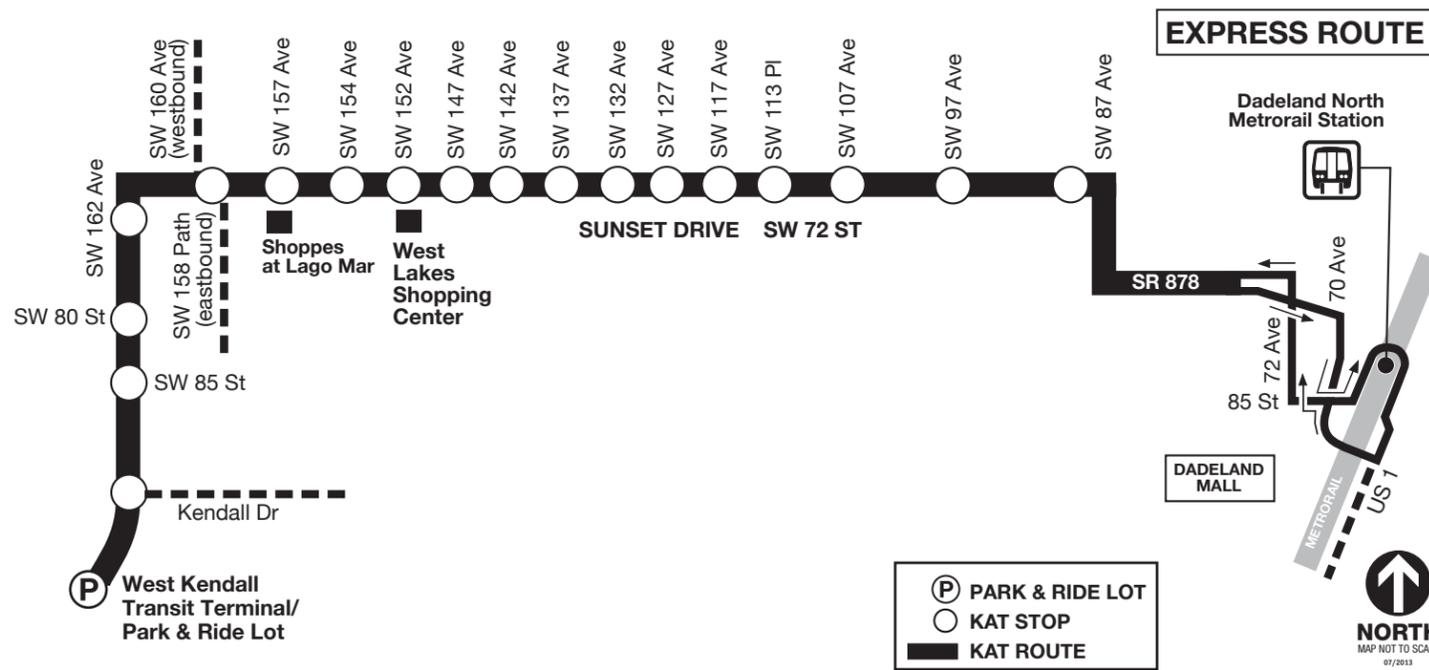

www.miamidade.gov/transit DEPARTMENT OF TRANSPORTATION AND PUBLIC WORKS





 @GoMiamiDade
 

 MDT TRACKER | EASY PAY MIAMI | MDT TRANSIT WATCH
 
 INFORMATION : INFORMACION : ENFOMASYON 311 (305.468.5900) TDD: 305.468.5402




287

SAGA BAY MAX

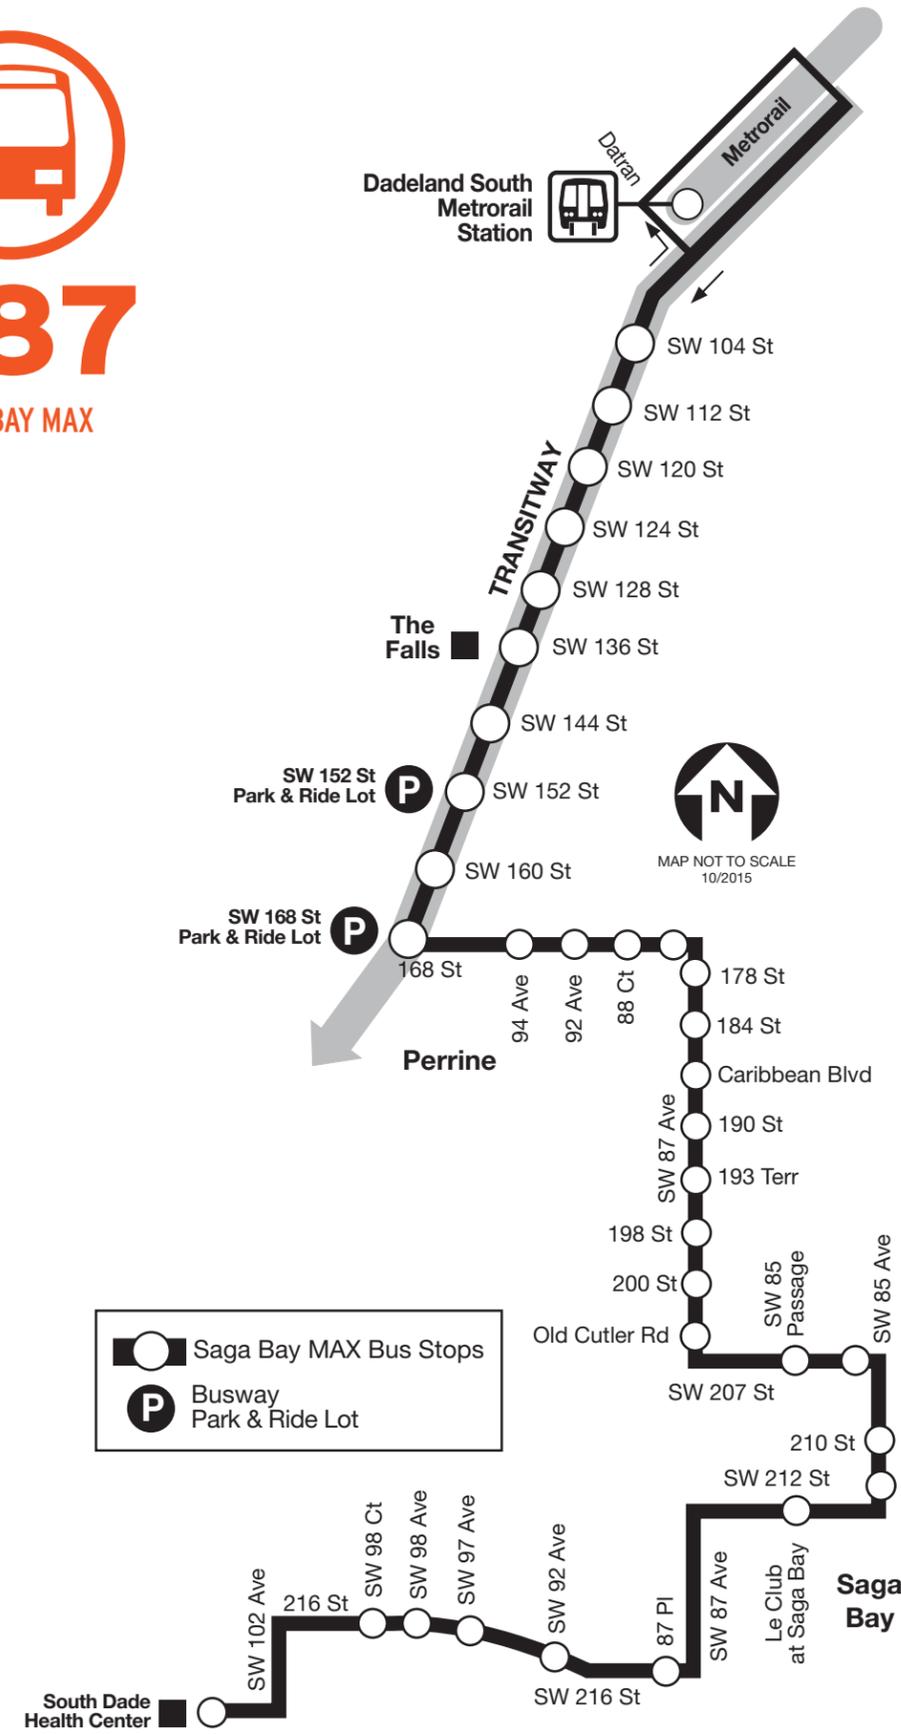

www.miamidade.gov/transit DEPARTMENT OF TRANSPORTATION AND PUBLIC WORKS




 @GoMiamiDade
 

 MDT TRACKER | EASY PAY MIAMI | MDT TRANSIT WATCH
 
 INFORMATION : INFORMACION : ENFOMASYON 311 OR 305.468.5900 (TDD: 305.468.5402)





288


KENDALL CRUISER




500

MIDNIGHT OWL

LIMITED STOPS
entire route

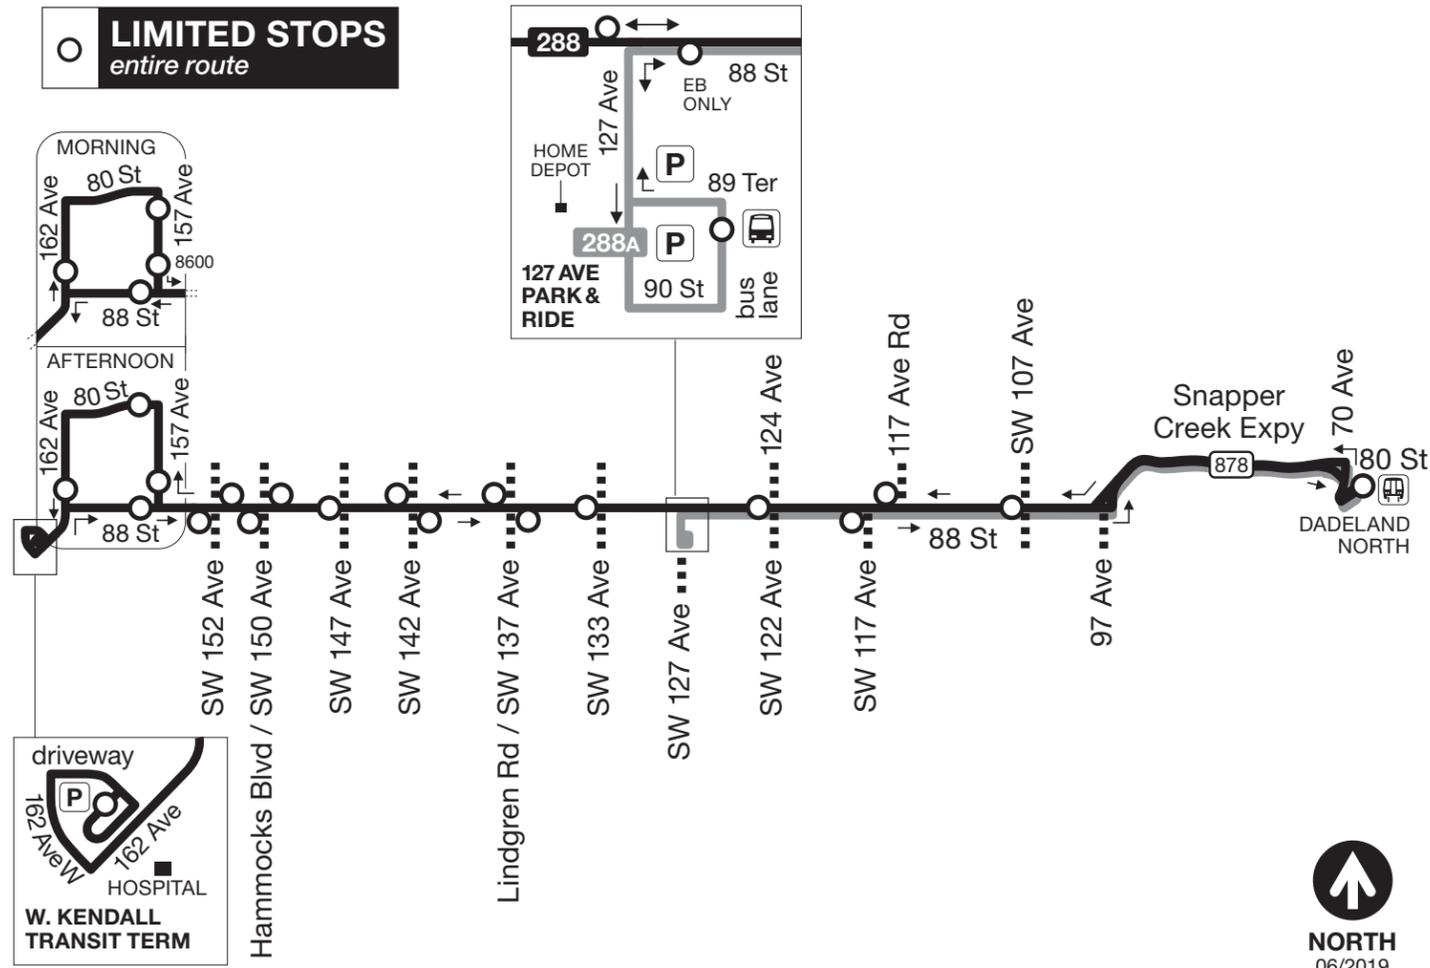

Limited Stops

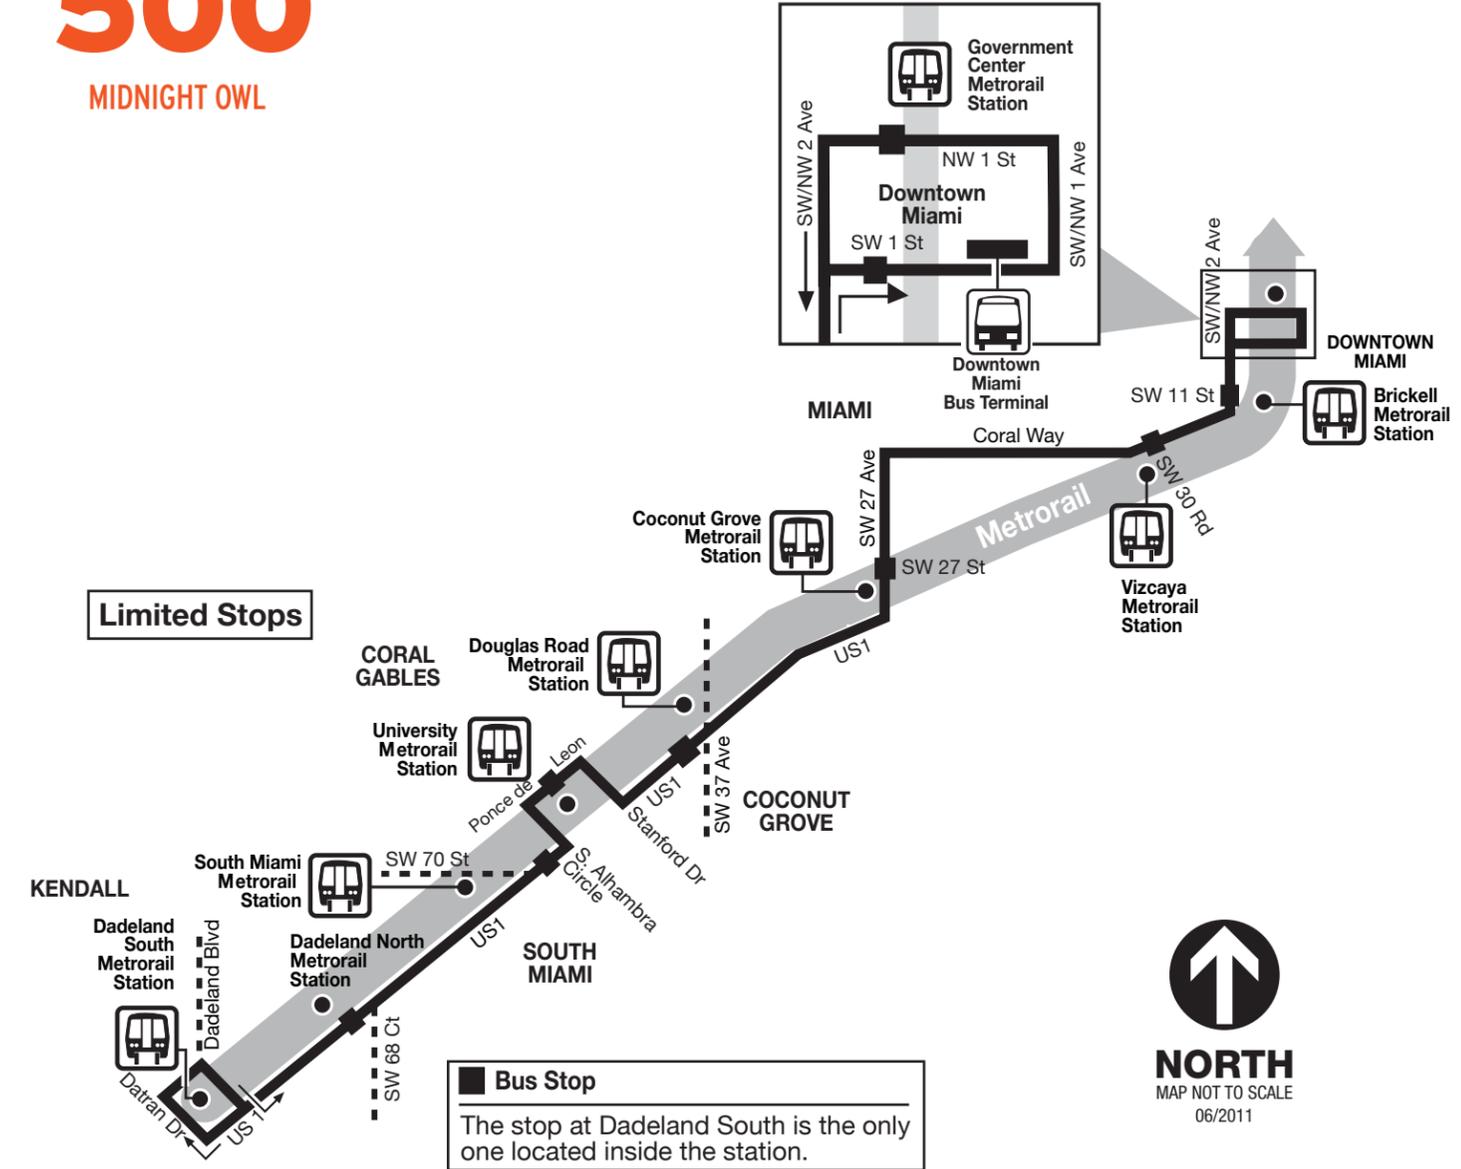




METRORAIL

NOVEMBER 2018

MIAMI-DADE COUNTY

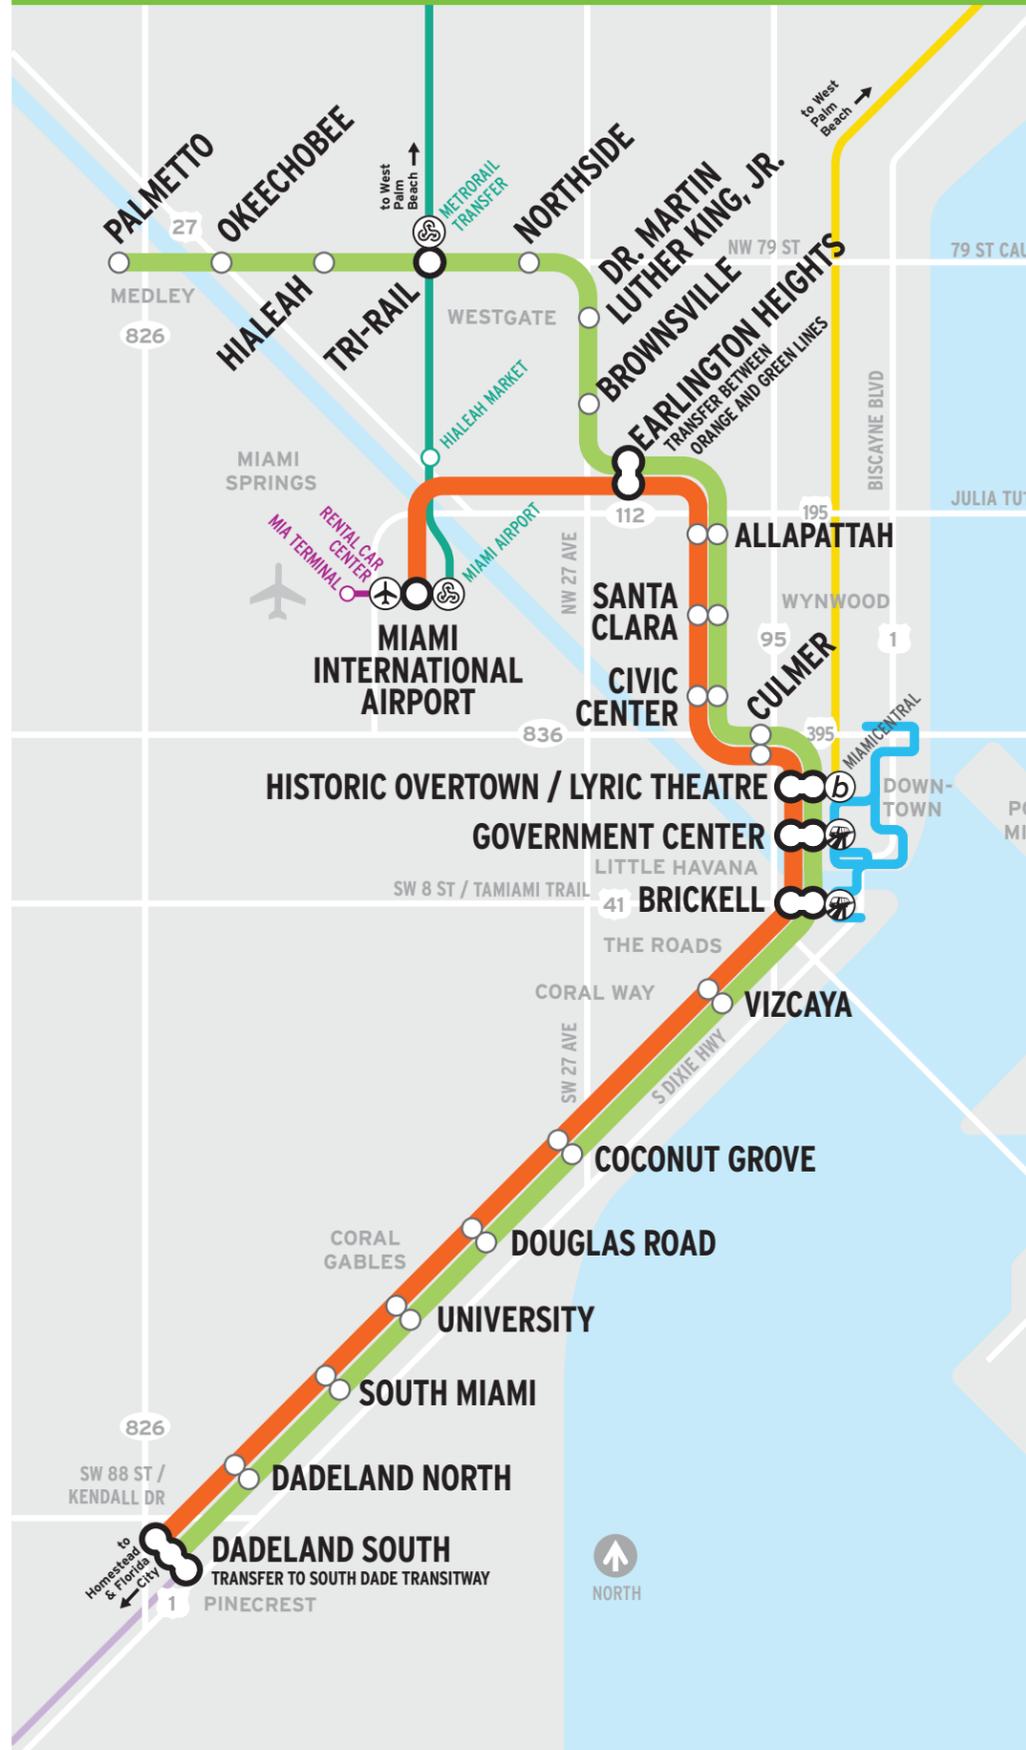

METRORAIL

- Orange Line / Station
- Green Line / Station
- Station Serving Both Lines
- Recommended Transfer Station
- Station Connects with Metromover
- Station Connects with Tri-Rail
- Station Connects with Airport
- Station Connects with Brightline

CONNECTING SERVICES

- Metromover
- Tri-Rail (tri-rail.com)
- Brightline (gobrightline.com)
- MIA Mover (miami-airport.com)
- South Dade Transitway

www.miamidade.gov/transit



INFORMATION : INFORMACION : ENFOMASYON
311 OR 305.468.5900 TTY/FLA RELAY: 711



@GOMIAMIDADE



MDT TRACKER • EASY PAY MIAMI

CONTACT US

- Department of Transportation and Public Works, 701 NW 1st Court, Suite 1200, Miami, FL 33136
- Customer Service
Tel. (786) 469-5000, Fax (786) 469-5610
- Email: paratransit@miamidade.gov
- Reservations/Where's My Ride?/
Cancellations: (305) 871-1111
- To make reservations or to locate your ride online log on to stsconnect.miamidade.gov.
- Download the full STS Rider's Guide at www.miamidade.gov/transit/library/sts-riders-guide.pdf or call Customer Service at (786) 469-5000 to request a printed copy.
- Florida Relay Service
TTY: 1 (800) 955-8771 or 711

LOST & FOUND

- Any article left in an STS vehicle will be turned in to the contractor by the driver.
- If you leave an article behind, please contact Transportation America at (305) 871-1111.

ANONYMOUS COMPLAINTS

- You may file an anonymous complaint to the Department of Transportation and Public Works by calling (786) 469-5000, Monday to Friday from 7:00 a.m. - 5:00 p.m. Please be sure to provide specific details of the incident such as date, time and concerns.

TRIP REMINDERS & NOTIFICATIONS

- You may receive a call reminder a day in advance of your trip or/and shortly before your vehicle arrives.
- You may also be contacted for other important STS announcements.

Language Assistance: Miami-Dade Transit (MDT) is committed to providing information about its transit services to passengers with limited English as part of its non-discrimination program. MDT publishes route information in Spanish and Haitian Creole and offers assistance in both languages at our Call Center at 3-1-1 or 305-468-5900. For more information, call MDT's Office of Civil Rights & Labor Relations at 786-469-5486.

Miami-Dade County provides equal access and equal opportunity in employment and does not discriminate on the basis of disability in its programs or services. Auxiliary aids and services for communication are available with five days' advance notice. For material in alternate format (audiotape, Braille or computer disk), a sign language interpreter or other accommodations, please contact: Miami-Dade Transit, Office of Civil Rights and Labor Relations, 701 NW 1st Court, Suite 1700, Miami, FL 33136. Attention: Marcos Ortega. Telephone: 786-469-5225, Fax: 786-469-5589. E-mail: mo7225@miamidade.gov.

Español: El Departamento de Transporte Público de Miami-Dade (MDT, su sigla en inglés) está dedicado a proveer información sobre sus servicios a los pasajeros que no hablan inglés. MDT publica información sobre sus rutas de autobús en español y creole haitiano y ofrece asistencia en ambos idiomas en nuestro Centro de Llamadas en el 3-1-1 o 305-468-5900. Para más información, llame la Ofi cina de Derechos Humanos y Relaciones Laborales de MDT al 786-469-5486.

El Condado de Miami-Dade ofrece igualdad de acceso y de oportunidades en el empleo y no practica la discriminación por discapacidad, en sus programas o servicios. Los dispositivos y servicios de ayuda auditiva para la comunicación están disponibles previa solicitud, con cinco días de anticipación. Para obtener materiales en formato alternativo (cinta de audio, Braille o disco de computadora), para solicitar un intérprete del lenguaje de las señas u otros servicios similares sírvase llamar a: Transporte de Miami-Dade, Oficina de Derechos Civiles y Relaciones Laborales, 701 NW 1st Court, Suite 1700, Miami, FL 33136. Atención: Marcos Ortega. Teléfono: 786-469-5225, Fax: 786-469-5589. Correo electrónico: mo7225@miamidade.gov.

Kreyòl Ayisyen: Miami-Dade Transit (MDT) angaje li a bay pasaje ak konesans limite an Anglè yo tout enfòmasyon sou sèvis transpò piblik nan lang pa yo. MDT pibliye enfòmasyon sou trajè otobis yo an Espanyòl ak an Kreyòl Ayisyen epi li bay asistans nan toude lang yo nan Sant Repons nou an 3-1-1 oswa 305-468-5900. Pou plis enfòmasyon, rele Biwo Dwa Sivik ak Relasyon Travay MDT la nan 786-469-5486. Konte Miami-Dade bay aksè ak opòtinite egal ego nan anplwa epi li pa fè diskriminasyon baze sou enfi mite nan pwogram li yo ak sèvis li yo. Aparèy ak sèvis komunikasyon pou moun ki pa tande/wè byen yo disponib ak yon preyavi senk jou. Pou jwenn dokiman nan lòt fòm (tep odyo, Bray oswa disk konpit), sèvis yon entèprèt ki pale lang siy oswa lòt akomodasyon, tanpri kontakte: Miami-Dade Transit, Biwo Dwa Civil ak Relasyon Travay, 701 NW 1st Court, Suite 1700, Miami, FL 33136. Atansyon: Marcos Ortega. Telefòn: 786-469-5225, Faks: 786-469-5589. Imel: mo7225@miamidade.gov

www.miamidade.gov/transit

INFORMATION : INFORMACION : ENFOMASYON
311 (305.468.5900) TTY: 305.468.5402



@GOMIAMIDADE



MDT TRACKER • EASY PAY MIAMI



STS RIDER'S EASY GUIDE

SPECIAL TRANSPORTATION SERVICES (STS)

A shared-ride public transportation service of Miami-Dade County in compliance with the complimentary paratransit service provisions of the Americans with Disabilities Act (ADA) of 1990.

DRIVE LESS. LIVE MORE.



DEPARTMENT OF TRANSPORTATION AND PUBLIC WORKS

WHO IS ELIGIBLE FOR STS?

- Miami-Dade County residents whose physical or mental disability prevent their use of accessible public transportation.
- Miami-Dade County residents with temporary disabilities that are temporarily eligible for STS during the period of their disability.
- People with disabilities visiting from out-of-town that are presumed eligible under the ADA jurisdiction.

RESERVATION SERVICES

- Trip reservations can be made via phone by contacting the reservation line at (305) 871-1111, Monday - Sunday 8:00 a.m. - 5:00 p.m. (including holidays)
- Trip reservations can also be made online, 24 hours a day, seven days a week, at: stsconnect.miamidade.gov
- Trips can be scheduled up to seven (7) days in advance.
- Required information to make a reservation: Name, identification number, phone number, and address of the pick-up/drop-off location of the rider.

SUBSCRIPTION SERVICE

- Call (305) 871-1111 to request subscription service.
- Subscription requests can be made if you make the same trip(s) at least once per week for more than one month.
- Once scheduled, subscription service is automatic. You DO NOT need to place a daily phone call to schedule a trip.
- Call only to cancel or make changes to the subscription service.

RIDERS' RESPONSIBILITIES

- Remain at the pick-up location for 30 minutes after negotiated pick-up time.
- Call in trip cancellations as soon as possible.
- Present your STS EASY Card to the driver.
- Eating, drinking, and smoking are not allowed inside STS vehicles.
- The use of abusive, threatening, and/or obscene language - or any other inappropriate actions - are prohibited in STS vehicles.

SERVICE ANIMALS

- A service animal is any animal individually trained to provide assistance to an individual with a disability.
- Service animals are permitted by law on any STS vehicle.
- No additional fee or deposit will be charged to transport a service animal.

STS FARE

- STS fare is \$3.50 each way. Companions pay the same fare, Personal Care Attendant (PCA) do not pay a fare, and PCA must be pre-certified by STS Certification Office.
- Riders must have the exact fare and must pay upon entering the vehicle.
- Drivers **DO NOT** provide change.
- Riders may contact service provider at (305) 871-1111 to purchase pre-paid vouchers. The pre-paid vouchers can be used in lieu of the cash and should be handed to the driver upon entering the vehicle.

STS AREAS OF SERVICE

- The STS program service areas match the DTPW transportation system (bus and rail) and includes most urbanized Miami-Dade County areas, but excludes certain locations such as: The Trail Glades Range, Miccosukee Indian Reservation and Fisher Island.

DRIVERS' RESPONSIBILITIES

- Provide assistance in and out of the vehicle.
- Provide minimum assistance for riders capable of transferring from a mobility aid.
- Provide safe, courteous, and reliable service.
- Provide door-to-door service.
- Report all accidents and incidents immediately.

DRIVERS ARE NOT RESPONSIBLE FOR:

- Carrying wheelchairs up/down stairs.
- Providing wheelchairs or PCA service.
- Entering buildings or residences to search for riders.
- Waiting with a rider at a drop-off location.

THE DEPARTMENT OF TRANSPORTATION AND PUBLIC WORKS/STS RESERVES THE RIGHT TO SUSPEND OR CANCEL SERVICE FOR ANY INDIVIDUAL WHO:

- No longer meets the eligibility criteria, has moved outside of Miami-Dade County or is unwilling to cooperate with STS Program procedures.
- Lives in an area that is inaccessible.
- Behaves in a manner that is disruptive, abusive, threatening, or endangers the safety of staff and/or passengers.
- Abuses the program or has excessive no-shows and cancellations.

APPENDIX C
APPENDIX C
Railroad Crossing Inventory

U. S. DOT CROSSING INVENTORY FORM

DEPARTMENT OF TRANSPORTATION
FEDERAL RAILROAD ADMINISTRATION

OMB No. 2130-0017

Instructions for the initial reporting of the following types of new or previously unreported crossings: For public highway-rail grade crossings, complete the entire inventory Form. For private highway-rail grade crossings, complete the Header, Parts I and II, and the Submission Information section. For public pathway grade crossings (including pedestrian station grade crossings), complete the Header, Parts I and II, and the Submission Information section. For Private pathway grade crossings, complete the Header, Parts I and II, and the Submission Information section. For grade-separated highway-rail or pathway crossings (including pedestrian station crossings), complete the Header, Part I, and the Submission Information section. For changes to existing data, complete the Header, Part I Items 1-3, and the Submission Information section, in addition to the updated data fields. Note: For private crossings only, Part I Item 20 and Part III Item 2.K. are required unless otherwise noted. An asterisk * denotes an optional field.

A. Revision Date (MM/DD/YYYY) 05 / 08 / 2017	B. Reporting Agency <input checked="" type="checkbox"/> Railroad <input type="checkbox"/> Transit <input type="checkbox"/> State <input type="checkbox"/> Other	C. Reason for Update (Select only one) <input checked="" type="checkbox"/> Change in Data <input type="checkbox"/> Re-Open <input type="checkbox"/> New Crossing <input type="checkbox"/> Date Change Only <input type="checkbox"/> Closed <input type="checkbox"/> Change in Primary Operating RR <input type="checkbox"/> No Train Traffic <input type="checkbox"/> Admin. Correction <input type="checkbox"/> Quiet Zone Update	D. DOT Crossing Inventory Number 631076X
---	--	--	--

Part I: Location and Classification Information

1. Primary Operating Railroad CSX Transportation [CSX]		2. State FLORIDA		3. County MIAMI-DADE	
4. City / Municipality <input type="checkbox"/> In <input checked="" type="checkbox"/> Near SOUTH MIAMI		5. Street/Road Name & Block Number PALMETTO EXPWAY (Street/Road Name) * (Block Number)		6. Highway Type & No. SR 826	
7. Do Other Railroads Operate a Separate Track at Crossing? <input type="checkbox"/> Yes <input checked="" type="checkbox"/> No If Yes, Specify RR _____			8. Do Other Railroads Operate Over Your Track at Crossing? <input type="checkbox"/> Yes <input checked="" type="checkbox"/> No If Yes, Specify RR _____		
9. Railroad Division or Region <input type="checkbox"/> None JACKSONVILLE		10. Railroad Subdivision or District <input type="checkbox"/> None HOMESTEAD		11. Branch or Line Name <input checked="" type="checkbox"/> None	
12. RR Milepost SXH 0045.210 (prefix) (nnnn.nnn) (suffix)		13. Line Segment * 906080			
14. Nearest RR Timetable Station * STERLING		15. Parent RR (if applicable) <input checked="" type="checkbox"/> N/A		16. Crossing Owner (if applicable) <input checked="" type="checkbox"/> N/A	
17. Crossing Type <input checked="" type="checkbox"/> Public <input type="checkbox"/> Private		18. Crossing Purpose <input checked="" type="checkbox"/> Highway <input type="checkbox"/> Pathway, Ped. <input type="checkbox"/> Station, Ped.		19. Crossing Position <input checked="" type="checkbox"/> At Grade <input type="checkbox"/> RR Under <input type="checkbox"/> RR Over	
20. Public Access (if Private Crossing) <input type="checkbox"/> Yes <input type="checkbox"/> No		21. Type of Train <input checked="" type="checkbox"/> Freight <input type="checkbox"/> Intercity Passenger <input type="checkbox"/> Commuter <input type="checkbox"/> Transit <input type="checkbox"/> Shared Use Transit <input type="checkbox"/> Tourist/Other		22. Average Passenger Train Count Per Day <input type="checkbox"/> Less Than One Per Day <input type="checkbox"/> Number Per Day 0	
23. Type of Land Use <input type="checkbox"/> Open Space <input type="checkbox"/> Farm <input type="checkbox"/> Residential <input type="checkbox"/> Commercial <input type="checkbox"/> Industrial <input checked="" type="checkbox"/> Institutional <input type="checkbox"/> Recreational <input type="checkbox"/> RR Yard					
24. Is there an Adjacent Crossing with a Separate Number? <input type="checkbox"/> Yes <input checked="" type="checkbox"/> No If Yes, Provide Crossing Number _____			25. Quiet Zone (FRA provided) <input checked="" type="checkbox"/> No <input type="checkbox"/> 24 Hr <input type="checkbox"/> Partial <input type="checkbox"/> Chicago Excused Date Established _____		
26. HSR Corridor ID <input checked="" type="checkbox"/> N/A		27. Latitude in decimal degrees (WGS84 std: nn.nnnnnn) 25.7221367		28. Longitude in decimal degrees (WGS84 std: -nnn.nnnnnnn) -80.3185344	
29. Lat/Long Source <input checked="" type="checkbox"/> Actual <input type="checkbox"/> Estimated		30.A. Railroad Use * 30.B. Railroad Use * 30.C. Railroad Use * 30.D. Railroad Use *			
31.A. State Use *		31.B. State Use *		31.C. State Use *	
31.D. State Use *		32.A. Narrative (Railroad Use) * 32.B. Narrative (State Use) *			
33. Emergency Notification Telephone No. (posted) 800-232-0144		34. Railroad Contact (Telephone No.) 904-359-1650		35. State Contact (Telephone No.) 850-414-4500	

Part II: Railroad Information

1. Estimated Number of Daily Train Movements				
1.A. Total Day Thru Trains (6 AM to 6 PM) 0	1.B. Total Night Thru Trains (6 PM to 6 AM) 0	1.C. Total Switching Trains 0	1.D. Total Transit Trains	1.E. Check if Less Than One Movement Per Day How many trains per week? <input type="checkbox"/>
2. Year of Train Count Data (YYYY)		3. Speed of Train at Crossing 3.A. Maximum Timetable Speed (mph) 25 3.B. Typical Speed Range Over Crossing (mph) From 20 to 25		
4. Type and Count of Tracks Main 0 Siding _____ Yard _____ Transit _____ Industry _____				
5. Train Detection (Main Track only) <input type="checkbox"/> Constant Warning Time <input type="checkbox"/> Motion Detection <input type="checkbox"/> AFO <input type="checkbox"/> PTC <input type="checkbox"/> DC <input type="checkbox"/> Other <input type="checkbox"/> None				
6. Is Track Signaled? <input type="checkbox"/> Yes <input type="checkbox"/> No		7.A. Event Recorder <input type="checkbox"/> Yes <input type="checkbox"/> No		7.B. Remote Health Monitoring <input type="checkbox"/> Yes <input type="checkbox"/> No

U. S. DOT CROSSING INVENTORY FORM

A. Revision Date (MM/DD/YYYY) 05/08/2017	PAGE 2	D. Crossing Inventory Number (7 char.) 631076X
--	--------	--

Part III: Highway or Pathway Traffic Control Device Information

1. Are there Signs or Signals? <input type="checkbox"/> Yes <input checked="" type="checkbox"/> No					
2. Types of Passive Traffic Control Devices associated with the Crossing		2.D. Advance Warning Signs (Check all that apply; include count) <input checked="" type="checkbox"/> None			
2.A. Crossbuck Assemblies (count) 0	2.B. STOP Signs (R1-1) (count) 0	2.C. YIELD Signs (R1-2) (count)	<input type="checkbox"/> W10-1 <input type="checkbox"/> W10-3 <input type="checkbox"/> W10-11 <input type="checkbox"/> W10-2 <input type="checkbox"/> W10-4 <input type="checkbox"/> W10-12		
2.E. Low Ground Clearance Sign (W10-5) <input type="checkbox"/> Yes (count _____) <input type="checkbox"/> No	2.F. Pavement Markings <input type="checkbox"/> Stop Lines <input type="checkbox"/> Dynamic Envelope <input type="checkbox"/> RR Xing Symbols <input checked="" type="checkbox"/> None	2.G. Channelization Devices/Medians <input type="checkbox"/> All Approaches <input type="checkbox"/> One Approach <input checked="" type="checkbox"/> None	2.H. EXEMPT Sign (R15-3) <input type="checkbox"/> Yes <input type="checkbox"/> No	2.I. ENS Sign (I-13) Displayed <input type="checkbox"/> Yes <input checked="" type="checkbox"/> No	
2.J. Other MUTCD Signs Specify Type _____ Count _____ Specify Type _____ Count _____ Specify Type _____ Count _____		2.K. Private Crossing Signs (if private) <input type="checkbox"/> Yes <input type="checkbox"/> No	2.L. LED Enhanced Signs (List types)		
3. Types of Train Activated Warning Devices at the Grade Crossing (specify count of each device for all that apply)					
3.A. Gate Arms (count) Roadway 0 Pedestrian _____	3.B. Gate Configuration <input type="checkbox"/> 2 Quad <input type="checkbox"/> Full (Barrier) Resistance <input type="checkbox"/> 3 Quad <input type="checkbox"/> Median Gates	3.C. Cantilevered (or Bridged) Flashing Light Structures (count) Over Traffic Lane 0 <input type="checkbox"/> Incandescent Not Over Traffic Lane 0 <input type="checkbox"/> LED	3.D. Mast Mounted Flashing Lights (count of masts) 0 <input type="checkbox"/> Incandescent <input type="checkbox"/> LED <input type="checkbox"/> Back Lights Included <input type="checkbox"/> Side Lights Included	3.E. Total Count of Flashing Light Pairs 0	
3.F. Installation Date of Current Active Warning Devices: (MM/YYYY) _____ / _____ <input type="checkbox"/> Not Required		3.G. Wayside Horn <input type="checkbox"/> Yes <input type="checkbox"/> No Installed on (MM/YYYY) _____ / _____	3.H. Highway Traffic Signals Controlling Crossing <input type="checkbox"/> Yes <input checked="" type="checkbox"/> No	3.I. Bells (count) 0	
3.J. Non-Train Active Warning <input type="checkbox"/> Flagging/Flagman <input type="checkbox"/> Manually Operated Signals <input type="checkbox"/> Watchman <input type="checkbox"/> Floodlighting <input type="checkbox"/> None			3.K. Other Flashing Lights or Warning Devices Count 0 Specify type _____		
4.A. Does nearby Hwy Intersection have Traffic Signals? <input type="checkbox"/> Yes <input checked="" type="checkbox"/> No	4.B. Hwy Traffic Signal Interconnection <input type="checkbox"/> Not Interconnected <input type="checkbox"/> For Traffic Signals <input type="checkbox"/> For Warning Signs	4.C. Hwy Traffic Signal Preemption <input type="checkbox"/> Simultaneous <input type="checkbox"/> Advance	5. Highway Traffic Pre-Signals <input type="checkbox"/> Yes <input type="checkbox"/> No Storage Distance * _____ Stop Line Distance * _____	6. Highway Monitoring Devices (Check all that apply) <input type="checkbox"/> Yes - Photo/Video Recording <input type="checkbox"/> Yes - Vehicle Presence Detection <input type="checkbox"/> None	

Part IV: Physical Characteristics

1. Traffic Lanes Crossing Railroad Number of Lanes 4 <input type="checkbox"/> One-way Traffic <input type="checkbox"/> Two-way Traffic <input type="checkbox"/> Divided Traffic	2. Is Roadway/Pathway Paved? <input type="checkbox"/> Yes <input checked="" type="checkbox"/> No	3. Does Track Run Down a Street? <input type="checkbox"/> Yes <input checked="" type="checkbox"/> No	4. Is Crossing Illuminated? (Street lights within approx. 50 feet from nearest rail) <input type="checkbox"/> Yes <input type="checkbox"/> No
5. Crossing Surface (on Main Track, multiple types allowed) <input type="checkbox"/> 1 Timber <input type="checkbox"/> 2 Asphalt <input type="checkbox"/> 3 Asphalt and Timber <input type="checkbox"/> 4 Concrete <input type="checkbox"/> 5 Concrete and Rubber <input type="checkbox"/> 6 Rubber <input type="checkbox"/> 7 Metal <input type="checkbox"/> 8 Unconsolidated <input type="checkbox"/> 9 Composite <input type="checkbox"/> 10 Other (specify) _____			
6. Intersecting Roadway within 500 feet? <input type="checkbox"/> Yes <input checked="" type="checkbox"/> No If Yes, Approximate Distance (feet) _____		7. Smallest Crossing Angle <input checked="" type="checkbox"/> 0° - 29° <input type="checkbox"/> 30° - 59° <input type="checkbox"/> 60° - 90°	8. Is Commercial Power Available? * <input type="checkbox"/> Yes <input type="checkbox"/> No

Part V: Public Highway Information

1. Highway System <input type="checkbox"/> (01) Interstate Highway System <input type="checkbox"/> (02) Other Nat Hwy System (NHS) <input type="checkbox"/> (03) Federal AID, Not NHS <input checked="" type="checkbox"/> (08) Non-Federal Aid	2. Functional Classification of Road at Crossing <input checked="" type="checkbox"/> (0) Rural <input type="checkbox"/> (1) Urban <input type="checkbox"/> (1) Interstate <input type="checkbox"/> (5) Major Collector <input type="checkbox"/> (2) Other Freeways and Expressways <input checked="" type="checkbox"/> (3) Other Principal Arterial <input type="checkbox"/> (6) Minor Collector <input type="checkbox"/> (4) Minor Arterial <input type="checkbox"/> (7) Local	3. Is Crossing on State Highway System? <input checked="" type="checkbox"/> Yes <input type="checkbox"/> No	4. Highway Speed Limit 30 MPH <input checked="" type="checkbox"/> Posted <input type="checkbox"/> Statutory
5. Linear Referencing System (LRS Route ID) *		6. LRS Milepost *	
7. Annual Average Daily Traffic (AADT) Year 2010 AADT 000001	8. Estimated Percent Trucks 11 %	9. Regularly Used by School Buses? <input type="checkbox"/> Yes <input checked="" type="checkbox"/> No Average Number per Day 0	10. Emergency Services Route <input type="checkbox"/> Yes <input type="checkbox"/> No

Submission Information - This information is used for administrative purposes and is not available on the public website.

Submitted by _____ Organization _____ Phone _____ Date _____

Public reporting burden for this information collection is estimated to average 30 minutes per response, including the time for reviewing instructions, searching existing data sources, gathering and maintaining the data needed and completing and reviewing the collection of information. According to the Paperwork Reduction Act of 1995, a federal agency may not conduct or sponsor, and a person is not required to, nor shall a person be subject to a penalty for failure to comply with, a collection of information unless it displays a currently valid OMB control number. The valid OMB control number for information collection is 2130-0017. Send comments regarding this burden estimate or any other aspect of this collection, including for reducing this burden to: Information Collection Officer, Federal Railroad Administration, 1200 New Jersey Ave. SE, MS-25 Washington, DC 20590.

APPENDIX D
Utility Coordination

Ticket : 171813397 Rev:000 Taken: 06/20/18 14:47ET

State: FL Cnty: DADE GeoPlace: MIAMI
 CallerPlace: MIAMI
 Subdivision:

Address :
 Street :

Locat: DADELAND SOUTH METRORAIL STATION

Remarks : IN RESPONSE TO RECEIPT OF A DESIGN TICKET, SSOCOF PROVIDES THE ORIGINATOR OF THE DESIGN TICKET WITH A LIST OF SSOCOF MEMBERS IN THE VICINITY OF THE DESIGN PROJECT. SSOCOF DOES NOT NOTIFY SSOCOF MEMBERS OF THE RECEIPT BY SSOCOF OF A DESIGN TICKET. IT IS THE SOLE RESPONSIBILITY OF THE DESIGN ENGINEER TO CONTACT SSOCOF MEMBERS TO REQUEST INFORMATION ABOUT THE LOCATION OF SSOCOF MEMBERS' UNDERGROUND FACILITIES. SUBMISSION OF A DESIGN TICKET WILL NOT SATISFY THE REQUIREMENT OF CHAPTER 556, FLORIDA STATUTES, TO NOTIFY SSOCOF OF AN INTENT TO EXCAVATE OR DEMOLISH. THAT INTENT MUST BE MADE KNOWN SPECIFICALLY TO SSOCOF IN THE MANNER REQUIRED BY LAW. IN AN EFFORT TO SAVE TIME ON FUTURE CALLS, SAVE YOUR DESIGN TICKET NUMBER IF YOU INTEND TO BEGIN EXCAVATION WITHIN 90 DAYS OF YOUR DESIGN REQUEST. THE DESIGN TICKET CAN BE REFERENCED , AND THE INFORMATION ON IT CAN BE USED TO SAVE TIME WHEN YOU CALL IN THE EXCAVATION REQUEST.

*** LOOKUP BY MANUAL ***

```

:
Grids : 2539A8019B 2539A8019C 2539B8019B 2539C8019A 2539C8019B
Grids : 2539D8019B 2540A8018A 2540A8018B 2540A8019C 2540A8019D
Grids : 2540B8018A 2540B8019D 2540C8019C 2540C8019D 2540D8019C
Grids : 2541A8019D 2541B8019D 2541C8018A 2541C8019D 2541D8018A
Grids : 2541D8019D 2542A8019D 2542B8019D 2542C8019D 2542D8018A
Grids : 2542D8018B 2542D8019D 2543A8018A 2543A8018B 2543A8019C
Grids : 2543A8019D 2543B8019D 2543C8019C 2543C8019D 2543D8018A
Grids : 2543D8018B 2543D8019C 2543D8019D 2544A8018A 2544A8019B
Grids : 2544A8019C 2544A8019D 2544B8019D 2544C8019D 2544D8019C
Grids : 2544D8019D 2545A8018A 2545A8019B 2545A8019C 2545A8019D
Grids : 2545B8019B 2545B8019C 2545B8019D 2545C8019C 2545C8019D
Grids : 2545D8019C 2545D8019D 2546A8018A 2546A8019A 2546A8019B
Grids : 2546A8019C 2546A8019D 2546A8020C 2546A8020D 2546B8018A
Grids : 2546B8019C 2546B8019D 2546C8019C 2546C8019D 2546D8018A
Grids : 2546D8018B 2546D8019B 2546D8019C 2546D8019D 2547A8019C
Grids : 2547A8019D 2547B8019C 2547B8019D 2547C8019C 2547C8019D
Grids : 2547D8019C 2547D8019D
    
```

Work date: 06/22/18 Time: 23:59ET Hrs notc: 057 Category: 6 Duration: UNKNOWN
 Due Date : 06/22/18 Time: 23:59ET Exp Date : 07/20/18 Time: 23:59ET
 Work type: UNDERGROUND CONSTRUCTION Boring: Y White-lined: N
 Ug/Oh/Both: U Machinery: Y Depth: 3 Permits: Y N/A
 Done for : FDOT


Company : URS CORPORATION Type: CONT
 Co addr : 7650 CORPORATE CENTER DR
 Co addr2: SUITE 400
 City : MIAMI State: FL Zip: 33126
 Caller : ANA SANDOVAL Phone: 305-262-7466 Ext: 2420
 Contact : ANA SANDOVAL Phone:
 BestTime: 8-5
 Fax : 305-261-4017
 Email : ANA.SANDOVAL@URS.COM

Submitted: 06/20/18 14:47ET Oper: ANA Chan: WEB
 Mbrs : AMTV01 CC1280 CITYGS DCPWT ECI870 FDOT06 FGT01 FPLDAD FPLFOD FPLSUT
 Mbrs : HC1660 HT1010 INTECH L3C900 LS1104 MCIU01 MD1655 MDWS NN1882
 Mbrs : QST885 RF2010 SB2186 SBF23 SP1898 TC1139

Service				
---------	--	--	--	--

Area Code	Service Area Name	Contact	Phone Numbers	Utility Type
AMTV01	ATLANTIC BROADBAND	PETE FREYTAG	Day: (305) 861 - 8069 x5208 Alt: (786) 251 - 5989	CABLE TV
CC1280	COMCAST CABLE	LEONARD MAXWELL-NEWBOLD	Day: (954) 447 - 8405 Alt: (954) 444 - 5113	CATV & FIBER
CITYGS	FLORIDA CITY GAS	HARRY ROCHA	Day: (305) 835 - 3612 x63612	NATURAL GAS DISTRIBUTION SYS.
DCPWT	DADE COUNTY PUBLIC WORKS AND TRAFFIC	OCTAVIO VIDAL	Day: (305) 412 - 0891 x201 Alt: (786) 345 - 0986	TRAFFIC/STR LIGHTS
ECI870	FIBERLIGHT LLC.	TROY GAETA	Day: (678) 824 - 6630 Alt: (954) 213 - 3367	FIBER OPTICS
FDOT06	FLORIDA DEPARTMENT OF TRANSPORTATION 6 ITS	THOMAS MILLER	Day: (305) 470 - 5757 Alt: (305) 206 - 2600	FIBER OPTIC
FGT01	FLORIDA GAS TRANSMISSION	JOSEPH E. SANCHEZ	Day: (407) 838 - 7171	GAS PIPELINE*CORAL SPRINGS
FPLDAD	FLORIDA POWER & LIGHT--DADE	EDGAR AGUILAR	Day: (386) 586 - 6403	ELECTRIC
FPLFOD	CROWN CASTLE FIBER	DANNY HASKETT	Day: (786) 610 - 7073 Alt: (786) 246 - 7827	FIBER
FPLSUT	FLORIDA POWER & LIGHT--TRANSMISSION	SEYED HAJASSADOLLAH**	Day: (305) 938 - 1910 Alt: (305) 495 - 8601	ELECTRIC
HC1660	HOTWIRE COMMUNICATIONS	WALTER DAVILA	Day: (954) 699 - 0900	FIBER, TELEPHONE, CATV, COAX
INTECH	MIAMI- DADE ENTERPRISE TECHNOLOGY SERVICES DEPT	PETER J. COLLIS	Day: (786) 256 - 1554 Alt: (786) 256 - 1554	FIBER OPTICS
L3C900	LEVEL 3 COMMUNICATIONS	NETWORK RELATIONS	Day: (877) 366 - 8344 x2	FIBER OPTIC
MCIU01	MCI	DEAN BOYERS	Day: (469) 886 - 4238	COMMUNICATIONS / FIBER OPTIC
MD1655	MIAMI DADE EXPRESSWAY	JOHN REESE	Day: (305) 637 - 3277 x2144	ELECTRIC & FIBER

	AUTHORITY -MDX			
MDWS	MIAMI-DADE WATER & SEWER	LAZARO GUERRA	Day: (786) 268 - 5273	WATER AND SEWER
NN1882	CROWN CASTLE NG	FIBERDIG TEAM	Day: (888) 632 - 0931 Emerg: (408) 954 - 1580 x155	FIBER
QST885	CENTURYLINK (FORMERLY QWEST COMMUNICATIONS)	GEORGE MCELVAIN	Day: (303) 992 - 9931	FIBER OPTIC
RF2010	REDFLEX TRAFFIC SYSTEMS INC	JOSH BROWN	Day: (480) 393 - 6665	TRAFFIC CONTROL /STREET LIGHTS
SBF23	A T & T/ DISTRIBUTION	DINO FARRUGGIO	Day: (561) 997 - 0240	TELEPHONE
SP1898	SUBURBAN PROPANE	CECILIA MARTINEZ	Day: (305) 635 - 4427	PROPANE
TC1139	UNIVISION NETWORK	WILLIAM ZOFFINGER	Day: (305) 725 - 6823	

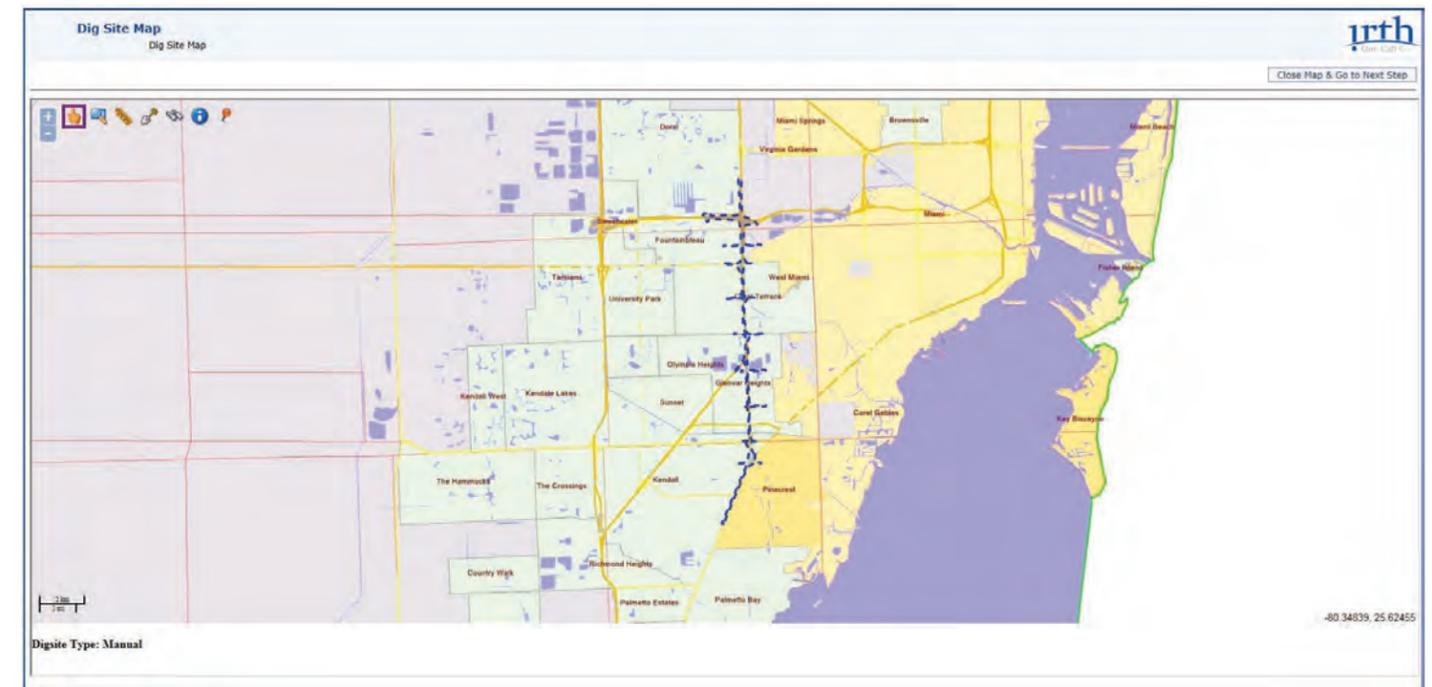



Florida Department of Transportation

District 6 Utilities Group
1000 NW 111 Ave., #6102B
Miami, FL 33172

RICK SCOTT
GOVERNOR

MIKE DEW
SECRETARY

August 1, 2018

AT&T - Florida
Steve Low
9101 S.W. 24th Street
Miami, FL 33165

ADJUSTMENT OF UTILITIES – FLORIDA STATUTES CHAPTER 337.403

RE: Project Description: Project Development & Environment Study
SR-826/Palmetto Expressway from US-1/SR-5/Dixie Highway to
SR-836/Dolphin Expressway

F.P. Number: 432639-1-22-02
F.A.P. Number: N/A
State Road Number: 5, 826, 836
County: Miami-Dade

Dear Sir/Madame:

The Florida Department of Transportation (FDOT) is in the development phase for evaluation of several design alternatives and final location design approval relating to the above project. Facilities owned or maintained by your utility agency/owner (UAO) within the project vicinity may require relocation or adjustment as necessitated by final design selection.

To assist us in selection of the most feasible design alternative while minimizing conflicts with your facilities, preliminary plans are attached. One set should be marked with your principal existing and proposed facilities and returned to this office. Along with the plans, your UAO should also present any general concerns and/or comments that would be useful in the FDOT's evaluation process.

If your facilities are located on right of way owned by you, in an easement acquired for your use or if you have other compensable property interests within the limits of this project, you may be eligible to have your relocation costs reimbursed by the FDOT. If you have any of the above interests, please mark the approximate boundaries of them on the enclosed set of plans and return the same, together with documentation of your interests and a preliminary cost estimate to this office. Include in your transmittal, on UAO letterhead, a statement as to whether or not you will claim reimbursement and on what basis your claim is supported. Note that the information provided at this time will be used only for evaluation of design alternatives and does not constitute a claim.

Please note that failure to respond to this request will result in plans development without identification of your facilities. In order to maintain project schedules, please return the marked-up plans with your transmittal to this office by **September 18, 2018**.

Electronic or PSEE submittals are recommended. You can sign up for PSEE by using the following link: <https://www3.dot.state.fl.us/internetsubscriberaccount/default.aspx>

Should additional information be required, please contact me at 305-470-5235. Your cooperation in these matters is appreciated.

Sincerely,

Lydia Santiago

Lydia Santiago
Senior Utility Coordinator



Florida Department of Transportation

District 6 Utilities Group
1000 NW 111 Ave., #6102B
Miami, FL 33172

RICK SCOTT
GOVERNOR

MIKE DEW
SECRETARY

August 1, 2018

Atlantic Broadband
Pete Freytag
1681 Kennedy Causeway
North Bay Village, FL 33141

ADJUSTMENT OF UTILITIES – FLORIDA STATUTES CHAPTER 337.403

RE: Project Description: Project Development & Environment Study
SR-826/Palmetto Expressway from US-1/SR-5/Dixie Highway to
SR-836/Dolphin Expressway
F.P. Number: 432639-1-22-02
F.A.P. Number: N/A
State Road Number: 5, 826, 836
County: Miami-Dade

Dear Sir/Madame:

The Florida Department of Transportation (FDOT) is in the development phase for evaluation of several design alternatives and final location design approval relating to the above project. Facilities owned or maintained by your utility agency/owner (UAO) within the project vicinity may require relocation or adjustment as necessitated by final design selection.

To assist us in selection of the most feasible design alternative while minimizing conflicts with your facilities, preliminary plans are attached. One set should be marked with your principal existing and proposed facilities and returned to this office. Along with the plans, your UAO should also present any general concerns and/or comments that would be useful in the FDOT's evaluation process.

If your facilities are located on right of way owned by you, in an easement acquired for your use or if you have other compensable property interests within the limits of this project, you may be eligible to have your relocation costs reimbursed by the FDOT. If you have any of the above interests, please mark the approximate boundaries of them on the enclosed set of plans and return the same, together with documentation of your interests and a preliminary cost estimate to this office. Include in your transmittal, on UAO letterhead, a statement as to whether or not you will claim reimbursement and on what basis your claim is supported. Note that the information provided at this time will be used only for evaluation of design alternatives and does not constitute a claim.

Please note that failure to respond to this request will result in plans development without identification of your facilities. In order to maintain project schedules, please return the marked-up plans with your transmittal to this office by **September 18, 2018**.

Electronic or PSEE submittals are recommended. You can sign up for PSEE by using the following link: <https://www3.dot.state.fl.us/internetsubscriberaccount/default.aspx>

If you do not have any existing or proposed facilities within the limits of this project, please advise us of that fact in writing.

Should additional information be required, please contact me at 305-470-5235. Your cooperation in these matters is appreciated.

Sincerely,

Lydia Santiago

Lydia Santiago
Senior Utility Coordinator



Florida Department of Transportation

District 6 Utilities Group
1000 NW 111 Ave., #6102B
Miami, FL 33172

RICK SCOTT
GOVERNOR

MIKE DEW
SECRETARY

August 1, 2018

Mike Fitzgerald
CenturyLink
5908 Hampton Oak Parkway, Suite A
Tampa, FL 33610
Mike.fitzgerald@centurylink.com

ADJUSTMENT OF UTILITIES – FLORIDA STATUTES CHAPTER 337.403

RE: Project Description: Project Development & Environment Study
SR-826/Palmetto Expressway from US-1/SR-5/Dixie Highway to
SR-836/Dolphin Expressway

F.P. Number: 432639-1-22-02
F.A.P. Number: N/A
State Road Number: 5, 826, 836
County: Miami-Dade

Dear Sir/Madame:

The Florida Department of Transportation (FDOT) is in the development phase for evaluation of several design alternatives and final location design approval relating to the above project. Facilities owned or maintained by your utility agency/owner (UAO) within the project vicinity may require relocation or adjustment as necessitated by final design selection.

To assist us in selection of the most feasible design alternative while minimizing conflicts with your facilities, preliminary plans are attached. One set should be marked with your principal existing and proposed facilities and returned to this office. Along with the plans, your UAO should also present any general concerns and/or comments that would be useful in the FDOT's evaluation process.

If your facilities are located on right of way owned by you, in an easement acquired for your use or if you have other compensable property interests within the limits of this project, you may be eligible to have your relocation costs reimbursed by the FDOT. If you have any of the above interests, please mark the approximate boundaries of them on the enclosed set of plans and return the same, together with documentation of your interests and a preliminary cost estimate to this office. Include in your transmittal, on UAO letterhead, a statement as to whether or not you will claim reimbursement and on what basis your claim is supported. Note that the information provided at this time will be used only for evaluation of design alternatives and does not constitute a claim.

Please note that failure to respond to this request will result in plans development without identification of your facilities. In order to maintain project schedules, please return the marked-up plans with your transmittal to this office by **September 18, 2018**.

Electronic or PSEE submittals are recommended. You can sign up for PSEE by using the following link: <https://www3.dot.state.fl.us/internetsubscriberaccount/default.aspx>

If you do not have any existing or proposed facilities within the limits of this project, please advise us of that fact in writing.

Should additional information be required, please contact me at 305-470-5235. Your cooperation in these matters is appreciated.

Sincerely,

Lydia Santiago

Lydia Santiago
Senior Utility Coordinator



Florida Department of Transportation

District 6 Utilities Group
1000 NW 111 Ave., #6102B
Miami, FL 33172

RICK SCOTT
GOVERNOR

MIKE DEW
SECRETARY

August 1, 2018

Leonard Maxwell-Newbold
Regional Engineer/Utility Coordination
Comcast
2601 S.W. 145th Ave.
Miramar, FL 33027

ADJUSTMENT OF UTILITIES – FLORIDA STATUTES CHAPTER 337.403

RE: Project Description: Project Development & Environment Study
SR-826/Palmetto Expressway from US-1/SR-5/Dixie Highway to
SR-836/Dolphin Expressway

F.P. Number: 432639-1-22-02
F.A.P. Number: N/A
State Road Number: 5, 826, 836
County: Miami-Dade

Dear Sir/Madame:

The Florida Department of Transportation (FDOT) is in the development phase for evaluation of several design alternatives and final location design approval relating to the above project. Facilities owned or maintained by your utility agency/owner (UAO) within the project vicinity may require relocation or adjustment as necessitated by final design selection.

To assist us in selection of the most feasible design alternative while minimizing conflicts with your facilities, preliminary plans are attached. One set should be marked with your principal existing and proposed facilities and returned to this office. Along with the plans, your UAO should also present any general concerns and/or comments that would be useful in the FDOT's evaluation process.

If your facilities are located on right of way owned by you, in an easement acquired for your use or if you have other compensable property interests within the limits of this project, you may be eligible to have your relocation costs reimbursed by the FDOT. If you have any of the above interests, please mark the approximate boundaries of them on the enclosed set of plans and return the same, together with documentation of your interests and a preliminary cost estimate to this office. Include in your transmittal, on UAO letterhead, a statement as to whether or not you will claim reimbursement and on what basis your claim is supported. Note that the information provided at this time will be used only for evaluation of design alternatives and does not constitute a claim.

Please note that failure to respond to this request will result in plans development without identification of your facilities. In order to maintain project schedules, please return the marked-up plans with your transmittal to this office by **September 18, 2018**.

Electronic or PSEE submittals are recommended. You can sign up for PSEE by using the following link: <https://www3.dot.state.fl.us/internetsubscriberaccount/default.aspx>

If you do not have any existing or proposed facilities within the limits of this project, please advise us of that fact in writing.

Should additional information be required, please contact me at 305-470-5235. Your cooperation in these matters is appreciated.

Sincerely,

Lydia Santiago

Lydia Santiago
Senior Utility Coordinator



Florida Department of Transportation

District 6 Utilities Group
1000 NW 111 Ave., #6102B
Miami, FL 33172

RICK SCOTT
GOVERNOR

MIKE DEW
SECRETARY

August 1, 2018

Danny Haskett
Project Manager
Crown Castle Fiber
1601 NW 136 Ave., Suite A-200
Sunrise, FL 33323
danny.haskett@crowncastle.com

ADJUSTMENT OF UTILITIES – FLORIDA STATUTES CHAPTER 337.403

RE: Project Description: Project Development & Environment Study
SR-826/Palmetto Expressway from US-1/SR-5/Dixie Highway to
SR-836/Dolphin Expressway

F.P. Number: 432639-1-22-02
F.A.P. Number: N/A
State Road Number: 5, 826, 836
County: Miami-Dade

Dear Sir/Madame:

The Florida Department of Transportation (FDOT) is in the development phase for evaluation of several design alternatives and final location design approval relating to the above project. Facilities owned or maintained by your utility agency/owner (UAO) within the project vicinity may require relocation or adjustment as necessitated by final design selection.

To assist us in selection of the most feasible design alternative while minimizing conflicts with your facilities, preliminary plans are attached. One set should be marked with your principal existing and proposed facilities and returned to this office. Along with the plans, your UAO should also present any general concerns and/or comments that would be useful in the FDOT's evaluation process.

If your facilities are located on right of way owned by you, in an easement acquired for your use or if you have other compensable property interests within the limits of this project, you may be eligible to have your relocation costs reimbursed by the FDOT. If you have any of the above interests, please mark the approximate boundaries of them on the enclosed set of plans and return the same, together with documentation of your interests and a preliminary cost estimate to this office. Include in your transmittal, on UAO letterhead, a statement as to whether or not you will claim reimbursement and on what basis your claim is supported. Note that the information provided at this time will be used only for evaluation of design alternatives and does not constitute a claim.

Please note that failure to respond to this request will result in plans development without identification of your facilities. In order to maintain project schedules, please return the marked-up plans with your transmittal to this office by **September 18, 2018**.

Electronic or PSEE submittals are recommended. You can sign up for PSEE by using the following link: <https://www3.dot.state.fl.us/internetsubscriberaccount/default.aspx>

If you do not have any existing or proposed facilities within the limits of this project, please advise us of that fact in writing.

Should additional information be required, please contact me at 305-470-5235. Your cooperation in these matters is appreciated.

Sincerely,

Lydia Santiago

Lydia Santiago
Senior Utility Coordinator

Sandoval, Ana

From: Perdomo, Maria <Maria.Perdomo@dot.state.fl.us>
Sent: Thursday, August 16, 2018 7:43 PM
To: thomas.miller@sunguide.com
Cc: Sandoval, Ana; Mike Ciscar; Ryan Solis-Rios; Boucle, Julio; Santiago, Lydia
Subject: SR-826/Palmetto Expressway from US-1 to SR-836/Dolphin Expressway PD&E Study - FDOT D6 ITS
Attachments: SR 826 Palmetto Expressway Project Basemap.pdf

ADJUSTMENT OF UTILITIES – FLORIDA STATUTES CHAPTER 337.403

Project Description: SR-826/Palmetto Expressway from US-1/SR-5/Dixie Highway to SR-836/Dolphin Expressway
Project Development & Environment Study
F.P. Number: 432639-1-22-02
F.A.P. Number: N/A
State Road Number: 5, 826, 836
County: Miami-Dade

Dear Mr. Miller,

The Florida Department of Transportation (FDOT) is in the development phase for evaluation of several design alternatives and final location design approval relating to the above project. Facilities owned or maintained by your department within the project vicinity may require relocation or adjustment as necessitated by final design selection.

To assist us in selection of the most feasible design alternative while minimizing conflicts with your facilities, preliminary basemap plans are attached. Please mark up one set with your existing and proposed facilities and return via email or by mail. Along with the plans, also please present any general concerns and/or comments that would be useful in the evaluation process.

Please note that failure to respond to this request will result in plans development without identification of your facilities. In order to maintain project schedules, please return the marked-up plans with your transmittal to this office **by September 18, 2018.**

Should additional information be required, please contact me at 305.640.7186. Your cooperation in these matters is appreciated.

Sincerely,

Maria I. Perdomo, P.E.
Project Manager

Florida Department of Transportation – District 6
Adam Leigh Cann Building
1000 NW 111 Avenue, Room 6251
Miami, FL 33172

P: 305.640.7186 C: 786.566.0627



Florida Department of Transportation

District 6 Utilities Group
1000 NW 111 Ave., #6102B
Miami, FL 33172

RICK SCOTT
GOVERNOR

MIKE DEW
SECRETARY

August 1, 2018

Wayne Kramer
Project Manager
Fiberlight LLC
602 South Military Trail
Deerfield Beach, FL 33442

ADJUSTMENT OF UTILITIES – FLORIDA STATUTES CHAPTER 337.403

RE: Project Description: Project Development & Environment Study
SR-826/Palmetto Expressway from US-1/SR-5/Dixie Highway to
SR-836/Dolphin Expressway

F.P. Number: 432639-1-22-02
F.A.P. Number: N/A
State Road Number: 5, 826, 836
County: Miami-Dade

Dear Sir/Madame:

The Florida Department of Transportation (FDOT) is in the development phase for evaluation of several design alternatives and final location design approval relating to the above project. Facilities owned or maintained by your utility agency/owner (UAO) within the project vicinity may require relocation or adjustment as necessitated by final design selection.

To assist us in selection of the most feasible design alternative while minimizing conflicts with your facilities, preliminary plans are attached. One set should be marked with your principal existing and proposed facilities and returned to this office. Along with the plans, your UAO should also present any general concerns and/or comments that would be useful in the FDOT's evaluation process.

If your facilities are located on right of way owned by you, in an easement acquired for your use or if you have other compensable property interests within the limits of this project, you may be eligible to have your relocation costs reimbursed by the FDOT. If you have any of the above interests, please mark the approximate boundaries of them on the enclosed set of plans and return the same, together with documentation of your interests and a preliminary cost estimate to this office. Include in your transmittal, on UAO letterhead, a statement as to whether or not you will claim reimbursement and on what basis your claim is supported. Note that the information provided at this time will be used only for evaluation of design alternatives and does not constitute a claim.

Please note that failure to respond to this request will result in plans development without identification of your facilities. In order to maintain project schedules, please return the marked-up plans with your transmittal to this office by **September 18, 2018**.

Electronic or PSEE submittals are recommended. You can sign up for PSEE by using the following link: <https://www3.dot.state.fl.us/internetsubscriberaccount/default.aspx>

If you do not have any existing or proposed facilities within the limits of this project, please advise us of that fact in writing.

Should additional information be required, please contact me at 305-470-5235. Your cooperation in these matters is appreciated.

Sincerely,

Lydia Santiago

Lydia Santiago
Senior Utility Coordinator



Florida Department of Transportation

District 6 Utilities Group
1000 NW 111 Ave., #6102B
Miami, FL 33172

RICK SCOTT
GOVERNOR

MIKE DEW
SECRETARY

August 1, 2018

Maria Paula Lopez
Utility Coordination Engineer
Florida City Gas
4045 NW 97 Ave.
Doral, FL 33178
x2mplope@southernco.com

ADJUSTMENT OF UTILITIES – FLORIDA STATUTES CHAPTER 337.403

RE: Project Description: Project Development & Environment Study
SR-826/Palmetto Expressway from US-1/SR-5/Dixie Highway to
SR-836/Dolphin Expressway

F.P. Number: 432639-1-22-02
F.A.P. Number: N/A
State Road Number: 5, 826, 836
County: Miami-Dade

Dear Sir/Madame:

The Florida Department of Transportation (FDOT) is in the development phase for evaluation of several design alternatives and final location design approval relating to the above project. Facilities owned or maintained by your utility agency/owner (UAO) within the project vicinity may require relocation or adjustment as necessitated by final design selection.

To assist us in selection of the most feasible design alternative while minimizing conflicts with your facilities, preliminary plans are attached. One set should be marked with your principal existing and proposed facilities and returned to this office. Along with the plans, your UAO should also present any general concerns and/or comments that would be useful in the FDOT's evaluation process.

If your facilities are located on right of way owned by you, in an easement acquired for your use or if you have other compensable property interests within the limits of this project, you may be eligible to have your relocation costs reimbursed by the FDOT. If you have any of the above interests, please mark the approximate boundaries of them on the enclosed set of plans and return the same, together with documentation of your interests and a preliminary cost estimate to this office. Include in your transmittal, on UAO letterhead, a statement as to whether or not you will claim reimbursement and on what basis your claim is supported. Note that the information provided at this time will be used only for evaluation of design alternatives and does not constitute a claim.

Please note that failure to respond to this request will result in plans development without identification of your facilities. In order to maintain project schedules, please return the marked-up plans with your transmittal to this office by **September 18, 2018**.

Electronic or PSEE submittals are recommended. You can sign up for PSEE by using the following link: <https://www3.dot.state.fl.us/internetsubscriberaccount/default.aspx>

If you do not have any existing or proposed facilities within the limits of this project, please advise us of that fact in writing.

Should additional information be required, please contact me at 305-470-5235. Your cooperation in these matters is appreciated.

Sincerely,

Lydia Santiago

Lydia Santiago
Senior Utility Coordinator



Florida Department of Transportation

District 6 Utilities Group
1000 NW 111 Ave., #6102B
Miami, FL 33172

RICK SCOTT
GOVERNOR

MIKE DEW
SECRETARY

August 1, 2018

Joe Sanchez
Sr. Technical Specialist
Florida Gas Transmission
2405 Lucien Way, Suite 200
Maitland, FL 32751
joseph.e.sanchez@energytransfer.com

ADJUSTMENT OF UTILITIES – FLORIDA STATUTES CHAPTER 337.403

RE: Project Description: Project Development & Environment Study
SR-826/Palmetto Expressway from US-1/SR-5/Dixie Highway to
SR-836/Dolphin Expressway

F.P. Number: 432639-1-22-02
F.A.P. Number: N/A
State Road Number: 5, 826, 836
County: Miami-Dade

Dear Sir/Madame:

The Florida Department of Transportation (FDOT) is in the development phase for evaluation of several design alternatives and final location design approval relating to the above project. Facilities owned or maintained by your utility agency/owner (UAO) within the project vicinity may require relocation or adjustment as necessitated by final design selection.

To assist us in selection of the most feasible design alternative while minimizing conflicts with your facilities, preliminary plans are attached. One set should be marked with your principal existing and proposed facilities and returned to this office. Along with the plans, your UAO should also present any general concerns and/or comments that would be useful in the FDOT's evaluation process.

If your facilities are located on right of way owned by you, in an easement acquired for your use or if you have other compensable property interests within the limits of this project, you may be eligible to have your relocation costs reimbursed by the FDOT. If you have any of the above interests, please mark the approximate boundaries of them on the enclosed set of plans and return the same, together with documentation of your interests and a preliminary cost estimate to this office. Include in your transmittal, on UAO letterhead, a statement as to whether or not you will claim reimbursement and on what basis your claim is supported. Note that the information provided at this time will be used only for evaluation of design alternatives and does not constitute a claim.

Please note that failure to respond to this request will result in plans development without identification of your facilities. In order to maintain project schedules, please return the marked-up plans with your transmittal to this office by **September 18, 2018**.

Electronic or PSEE submittals are recommended. You can sign up for PSEE by using the following link: <https://www3.dot.state.fl.us/internetsubscriberaccount/default.aspx>

If you do not have any existing or proposed facilities within the limits of this project, please advise us of that fact in writing.

Should additional information be required, please contact me at 305-470-5235. Your cooperation in these matters is appreciated.

Sincerely,

Lydia Santiago

Lydia Santiago
Senior Utility Coordinator



Florida Department of Transportation

District 6 Utilities Group
1000 NW 111 Ave., #6102B
Miami, FL 33172

RICK SCOTT
GOVERNOR

MIKE DEW
SECRETARY

August 1, 2018

Mr. Angel Vargas -Relocation Coordinator
Florida Power and Light Company
4200 W. Flagler Street
Miami, FL 33134

ADJUSTMENT OF UTILITIES – FLORIDA STATUTES CHAPTER 337.403

RE: Project Description: Project Development & Environment Study
SR-826/Palmetto Expressway from US-1/SR-5/Dixie Highway to
SR-836/Dolphin Expressway

F.P. Number: 432639-1-22-02
F.A.P. Number: N/A
State Road Number: 5, 826, 836
County: Miami-Dade

Dear Sir/Madame:

The Florida Department of Transportation (FDOT) is in the development phase for evaluation of several design alternatives and final location design approval relating to the above project. Facilities owned or maintained by your utility agency/owner (UAO) within the project vicinity may require relocation or adjustment as necessitated by final design selection.

To assist us in selection of the most feasible design alternative while minimizing conflicts with your facilities, preliminary plans are attached. One set should be marked with your principal existing and proposed facilities and returned to this office. Along with the plans, your UAO should also present any general concerns and/or comments that would be useful in the FDOT's evaluation process.

If your facilities are located on right of way owned by you, in an easement acquired for your use or if you have other compensable property interests within the limits of this project, you may be eligible to have your relocation costs reimbursed by the FDOT. If you have any of the above interests, please mark the approximate boundaries of them on the enclosed set of plans and return the same, together with documentation of your interests and a preliminary cost estimate to this office. Include in your transmittal, on UAO letterhead, a statement as to whether or not you will claim reimbursement and on what basis your claim is supported. Note that the information provided at this time will be used only for evaluation of design alternatives and does not constitute a claim.

Please note that failure to respond to this request will result in plans development without identification of your facilities. In order to maintain project schedules, please return the marked-up plans with your transmittal to this office by **September 18, 2018**.

Electronic or PSEE submittals are recommended. You can sign up for PSEE by using the following link: <https://www3.dot.state.fl.us/internetsubscriberaccount/default.aspx>

If you do not have any existing or proposed facilities within the limits of this project, please advise us of that fact in writing.

Should additional information be required, please contact me at 305-470-5235. Your cooperation in these matters is appreciated.

Sincerely,

Lydia Santiago

Lydia Santiago
Senior Utility Coordinator



Florida Department of Transportation

District 6 Utilities Group
1000 NW 111 Ave., #6102B
Miami, FL 33172

RICK SCOTT
GOVERNOR

MIKE DEW
SECRETARY

August 1, 2018

Michael Foley - Transmission Engineer
Florida Power and Light Company
Michael.Foley@fpl.com

ADJUSTMENT OF UTILITIES – FLORIDA STATUTES CHAPTER 337.403

RE: Project Description: Project Development & Environment Study
SR-826/Palmetto Expressway from US-1/SR-5/Dixie Highway to
SR-836/Dolphin Expressway

F.P. Number: 432639-1-22-02

F.A.P. Number: N/A

State Road Number: 5, 826, 836

County: Miami-Dade

Dear Sir/Madame:

The Florida Department of Transportation (FDOT) is in the development phase for evaluation of several design alternatives and final location design approval relating to the above project. Facilities owned or maintained by your utility agency/owner (UAO) within the project vicinity may require relocation or adjustment as necessitated by final design selection.

To assist us in selection of the most feasible design alternative while minimizing conflicts with your facilities, preliminary plans are attached. One set should be marked with your principal existing and proposed facilities and returned to this office. Along with the plans, your UAO should also present any general concerns and/or comments that would be useful in the FDOT's evaluation process.

If your facilities are located on right of way owned by you, in an easement acquired for your use or if you have other compensable property interests within the limits of this project, you may be eligible to have your relocation costs reimbursed by the FDOT. If you have any of the above interests, please mark the approximate boundaries of them on the enclosed set of plans and return the same, together with documentation of your interests and a preliminary cost estimate to this office. Include in your transmittal, on UAO letterhead, a statement as to whether or not you will claim reimbursement and on what basis your claim is supported. Note that the information provided at this time will be used only for evaluation of design alternatives and does not constitute a claim.

Please note that failure to respond to this request will result in plans development without identification of your facilities. In order to maintain project schedules, please return the marked-up plans with your transmittal to this office by **September 18, 2018**.

Electronic or PSEE submittals are recommended. You can sign up for PSEE by using the following link: <https://www3.dot.state.fl.us/internetsubscriberaccount/default.aspx>

If you do not have any existing or proposed facilities within the limits of this project, please advise us of that fact in writing.

Should additional information be required, please contact me at 305-470-5235. Your cooperation in these matters is appreciated.

Sincerely,

Lydia Santiago

Lydia Santiago
Senior Utility Coordinator



Florida Department of Transportation

District 6 Utilities Group
1000 NW 111 Ave., #6102B
Miami, FL 33172

RICK SCOTT
GOVERNOR

MIKE DEW
SECRETARY

August 1, 2018

Walter Sancho-Davila
Hotwire Communications
10360 USA Today Way
Miramar, FL 33025

ADJUSTMENT OF UTILITIES – FLORIDA STATUTES CHAPTER 337.403

RE: Project Description: Project Development & Environment Study
SR-826/Palmetto Expressway from US-1/SR-5/Dixie Highway to
SR-836/Dolphin Expressway
F.P. Number: 432639-1-22-02
F.A.P. Number: N/A
State Road Number: 5, 826, 836
County: Miami-Dade

Dear Sir/Madame:

The Florida Department of Transportation (FDOT) is in the development phase for evaluation of several design alternatives and final location design approval relating to the above project. Facilities owned or maintained by your utility agency/owner (UAO) within the project vicinity may require relocation or adjustment as necessitated by final design selection.

To assist us in selection of the most feasible design alternative while minimizing conflicts with your facilities, preliminary plans are attached. One set should be marked with your principal existing and proposed facilities and returned to this office. Along with the plans, your UAO should also present any general concerns and/or comments that would be useful in the FDOT's evaluation process.

If your facilities are located on right of way owned by you, in an easement acquired for your use or if you have other compensable property interests within the limits of this project, you may be eligible to have your relocation costs reimbursed by the FDOT. If you have any of the above interests, please mark the approximate boundaries of them on the enclosed set of plans and return the same, together with documentation of your interests and a preliminary cost estimate to this office. Include in your transmittal, on UAO letterhead, a statement as to whether or not you will claim reimbursement and on what basis your claim is supported. Note that the information provided at this time will be used only for evaluation of design alternatives and does not constitute a claim.

Please note that failure to respond to this request will result in plans development without identification of your facilities. In order to maintain project schedules, please return the marked-up plans with your transmittal to this office by **September 18, 2018**.

Electronic or PSEE submittals are recommended. You can sign up for PSEE by using the following link: <https://www3.dot.state.fl.us/internetsubscriberaccount/default.aspx>

If you do not have any existing or proposed facilities within the limits of this project, please advise us of that fact in writing.

Should additional information be required, please contact me at 305-470-5235. Your cooperation in these matters is appreciated.

Sincerely,

Lydia Santiago

Lydia Santiago
Senior Utility Coordinator



Florida Department of Transportation

District 6 Utilities Group
1000 NW 111 Ave., #6102B
Miami, FL 33172

RICK SCOTT
GOVERNOR

MIKE DEW
SECRETARY

August 1, 2018

Michael Nunez (Business Analyst OSP Relocations)
Level 3 Communications
1025 Eldorado Blvd. 33A-518
Broomfield, CO 80021
michael.nunez@level3.com

ADJUSTMENT OF UTILITIES – FLORIDA STATUTES CHAPTER 337.403

RE: Project Description: Project Development & Environment Study
SR-826/Palmetto Expressway from US-1/SR-5/Dixie Highway to
SR-836/Dolphin Expressway

F.P. Number: 432639-1-22-02
F.A.P. Number: N/A
State Road Number: 5, 826, 836
County: Miami-Dade

Dear Sir/Madame:

The Florida Department of Transportation (FDOT) is in the development phase for evaluation of several design alternatives and final location design approval relating to the above project. Facilities owned or maintained by your utility agency/owner (UAO) within the project vicinity may require relocation or adjustment as necessitated by final design selection.

To assist us in selection of the most feasible design alternative while minimizing conflicts with your facilities, preliminary plans are attached. One set should be marked with your principal existing and proposed facilities and returned to this office. Along with the plans, your UAO should also present any general concerns and/or comments that would be useful in the FDOT's evaluation process.

If your facilities are located on right of way owned by you, in an easement acquired for your use or if you have other compensable property interests within the limits of this project, you may be eligible to have your relocation costs reimbursed by the FDOT. If you have any of the above interests, please mark the approximate boundaries of them on the enclosed set of plans and return the same, together with documentation of your interests and a preliminary cost estimate to this office. Include in your transmittal, on UAO letterhead, a statement as to whether or not you will claim reimbursement and on what basis your claim is supported. Note that the information provided at this time will be used only for evaluation of design alternatives and does not constitute a claim.

Please note that failure to respond to this request will result in plans development without identification of your facilities. In order to maintain project schedules, please return the marked-up plans with your transmittal to this office by **September 18, 2018**.

Electronic or PSEE submittals are recommended. You can sign up for PSEE by using the following link: <https://www3.dot.state.fl.us/internetsubscriberaccount/default.aspx>

If you do not have any existing or proposed facilities within the limits of this project, please advise us of that fact in writing.

Should additional information be required, please contact me at 305-470-5235. Your cooperation in these matters is appreciated.

Sincerely,

Lydia Santiago

Lydia Santiago
Senior Utility Coordinator



Florida Department of Transportation

District 6 Utilities Group
1000 NW 111 Ave., #6102B
Miami, FL 33172

RICK SCOTT
GOVERNOR

MIKE DEW
SECRETARY

August 1, 2018

MCI - Verizon Business
Attn : Investigations
2400 N. Glenville Dr.
Richardson, TX 75082
Investigations@Verizon.com

ADJUSTMENT OF UTILITIES – FLORIDA STATUTES CHAPTER 337.403

RE: Project Description: Project Development & Environment Study
SR-826/Palmetto Expressway from US-1/SR-5/Dixie Highway to
SR-836/Dolphin Expressway

F.P. Number: 432639-1-22-02
F.A.P. Number: N/A
State Road Number: 5, 826, 836
County: Miami-Dade

Dear Sir/Madame:

The Florida Department of Transportation (FDOT) is in the development phase for evaluation of several design alternatives and final location design approval relating to the above project. Facilities owned or maintained by your utility agency/owner (UAO) within the project vicinity may require relocation or adjustment as necessitated by final design selection.

To assist us in selection of the most feasible design alternative while minimizing conflicts with your facilities, preliminary plans are attached. One set should be marked with your principal existing and proposed facilities and returned to this office. Along with the plans, your UAO should also present any general concerns and/or comments that would be useful in the FDOT's evaluation process.

If your facilities are located on right of way owned by you, in an easement acquired for your use or if you have other compensable property interests within the limits of this project, you may be eligible to have your relocation costs reimbursed by the FDOT. If you have any of the above interests, please mark the approximate boundaries of them on the enclosed set of plans and return the same, together with documentation of your interests and a preliminary cost estimate to this office. Include in your transmittal, on UAO letterhead, a statement as to whether or not you will claim reimbursement and on what basis your claim is supported. Note that the information provided at this time will be used only for evaluation of design alternatives and does not constitute a claim.

Please note that failure to respond to this request will result in plans development without identification of your facilities. In order to maintain project schedules, please return the marked-up plans with your transmittal to this office by **September 18, 2018**.

Electronic or PSEE submittals are recommended. You can sign up for PSEE by using the following link: <https://www3.dot.state.fl.us/internetsubscriberaccount/default.aspx>

If you do not have any existing or proposed facilities within the limits of this project, please advise us of that fact in writing.

Should additional information be required, please contact me at 305-470-5235. Your cooperation in these matters is appreciated.

Sincerely,

Lydia Santiago

Lydia Santiago
Senior Utility Coordinator

Sandoval, Ana

From: Perdomo, Maria <Maria.Perdomo@dot.state.fl.us>
Sent: Thursday, August 16, 2018 7:41 PM
To: octavio.vidal@miamidade.gov
Cc: Sandoval, Ana; Mike Ciscar; Ryan Solis-Rios; Boucle, Julio; Santiago, Lydia
Subject: SR-826/Palmetto Expressway from US-1 to SR-836/Dolphin Expressway PD&E Study - Miami-Dade County Public Works
Attachments: SR 826 Palmetto Expressway Project Basemap.pdf

Florida Department of Transportation – District 6
Adam Leigh Cann Building
1000 NW 111 Avenue, Room 6251
Miami, FL 33172

P: 305.640.7186 C: 786.566.0627
E: maria.perdomo@dot.state.fl.us

ADJUSTMENT OF UTILITIES – FLORIDA STATUTES CHAPTER 337.403

Project Description: SR-826/Palmetto Expressway from US-1/SR-5/Dixie Highway to SR-836/Dolphin Expressway
Project Development & Environment Study
F.P. Number: 432639-1-22-02
F.A.P. Number: N/A
State Road Number: 5, 826, 836
County: Miami-Dade

Dear Mr. Vidal,

The Florida Department of Transportation (FDOT) is in the development phase for evaluation of several design alternatives and final location design approval relating to the above project. Facilities owned or maintained by your agency within the project vicinity may require relocation or adjustment as necessitated by final design selection.

To assist us in selection of the most feasible design alternative while minimizing conflicts with your facilities, preliminary basemap plans are attached. One set should be marked with your principal existing and proposed facilities and returned to us via email or by mail. Along with the plans, also please present any general concerns and/or comments that would be useful in the FDOT's evaluation process.

If your facilities are located on right of way owned by you, in an easement acquired for your use or if you have other compensable property interests within the limits of this project, you may be eligible to have your relocation costs reimbursed by the FDOT. If you have any of the above interests, please mark the approximate boundaries of them on the enclosed set of plans and return the same, together with documentation of your interests and a preliminary cost estimate to this office. Include in your transmittal, a statement as to whether or not you will claim reimbursement and on what basis your claim is supported. Note that the information provided at this time will be used only for evaluation of design alternatives and does not constitute a claim.

Please note that failure to respond to this request will result in plans development without identification of your facilities. In order to maintain project schedules, please return the marked-up plans with your transmittal to this office **by September 18, 2018.**

Should additional information be required, please contact me at 305.640.7186. Your cooperation in these matters is appreciated.

Sincerely,

Maria I. Perdomo, P.E.
Project Manager

Sandoval, Ana

From: Sandoval, Ana
Sent: Thursday, October 18, 2018 3:12 PM
To: octavio.vidal@miamidade.gov
Cc: ocm@miamidade.gov; Perdomo, Maria; Santiago, Lydia (Lydia.Santiago@dot.state.fl.us); Mike Ciscar; Ryan Solis-Rios; Boucle, Julio (julio.boucle@aecom.com)
Subject: FW: SR-826/Palmetto Expressway from US-1 to SR-836/Dolphin Expressway PD&E Study - Miami-Dade County Public Works
Attachments: SR 826 Palmetto Expressway Project Basemap.pdf

Good afternoon Mr. Vidal,

I'm following up on the below request from the FDOT District 6. Please let me know if you have any questions or need additional information.

Thank you very much,

Ana Sandoval, P.E.
Senior Project Manager
D 1-305-514-2420
ana.sandoval@aecom.com

AECOM
7650 Corporate Center Drive, Suite 400, Miami, Florida 33126-1220
T 1-305-262-7466 F 1-305-261-4017
www.aecom.com

From: Perdomo, Maria [mailto:Maria.Perdomo@dot.state.fl.us]
Sent: Thursday, August 16, 2018 7:41 PM
To: octavio.vidal@miamidade.gov
Cc: Sandoval, Ana; Mike Ciscar; Ryan Solis-Rios; Boucle, Julio; Santiago, Lydia
Subject: SR-826/Palmetto Expressway from US-1 to SR-836/Dolphin Expressway PD&E Study - Miami-Dade County Public Works

ADJUSTMENT OF UTILITIES – FLORIDA STATUTES CHAPTER 337.403

Project Description: SR-826/Palmetto Expressway from US-1/SR-5/Dixie Highway to SR-836/Dolphin Expressway
Project Development & Environment Study
F.P. Number: 432639-1-22-02
F.A.P. Number: N/A
State Road Number: 5, 826, 836
County: Miami-Dade

Dear Mr. Vidal,

The Florida Department of Transportation (FDOT) is in the development phase for evaluation of several design alternatives and final location design approval relating to the above project. Facilities owned or maintained by your agency within the project vicinity may require relocation or adjustment as necessitated by final design selection.

To assist us in selection of the most feasible design alternative while minimizing conflicts with your facilities, preliminary basemap plans are attached. One set should be marked with your principal existing and proposed facilities and returned to us via email or by mail. Along with the plans, also please present any general concerns and/or comments that would be useful in the FDOT's evaluation process.

If your facilities are located on right of way owned by you, in an easement acquired for your use or if you have other compensable property interests within the limits of this project, you may be eligible to have your relocation costs reimbursed by the FDOT. If you have any of the above interests, please mark the approximate boundaries of them on the enclosed set of plans and return the same, together with documentation of your interests and a preliminary cost estimate to this office. Include in your transmittal, a statement as to whether or not you will claim reimbursement and on what basis your claim is supported. Note that the information provided at this time will be used only for evaluation of design alternatives and does not constitute a claim.

Please note that failure to respond to this request will result in plans development without identification of your facilities. In order to maintain project schedules, please return the marked-up plans with your transmittal to this office **by September 18, 2018.**

Should additional information be required, please contact me at 305.640.7186. Your cooperation in these matters is appreciated.

Sincerely,

Maria I. Perdomo, P.E.
Project Manager

Florida Department of Transportation – District 6
Adam Leigh Cann Building
1000 NW 111 Avenue, Room 6251
Miami, FL 33172

P: 305.640.7186 C: 786.566.0627
E: maria.perdomo@dot.state.fl.us

Sandoval, Ana

From: Sandoval, Ana
Sent: Tuesday, November 27, 2018 4:20 PM
To: 'Marin, Octavio (DTPW)'
Cc: maria.perdomo@dot.state.fl.us; 'Santiago, Lydia'; Mike Ciscar; Ryan Solis-Rios; Boucle, Julio (julio.boucle@aecom.com)
Subject: FW: SR-826/Palmetto Expressway from US-1 to SR-836/Dolphin Expressway PD&E Study - Miami-Dade County Public Works
Attachments: SR 826 Palmetto Expressway Project Basemap.pdf

Good afternoon Mr. Marin,

I'm forwarding the below request on behalf of the FDOT District 6. Please confirm if you are able to assist with this request.

Thank you very much,

Ana Sandoval, P.E.
Senior Project Manager
D 1-305-514-2420
ana.sandoval@aecom.com

AECOM
7650 Corporate Center Drive, Suite 400, Miami, Florida 33126-1220
T 1-305-262-7466 F 1-305-261-4017
www.aecom.com

From: Sandoval, Ana
Sent: Thursday, October 18, 2018 3:12 PM
To: octavio.vidal@miamidade.gov
Cc: ocm@miamidade.gov; Perdomo, Maria; Santiago, Lydia (Lydia.Santiago@dot.state.fl.us); Mike Ciscar; Ryan Solis-Rios; Boucle, Julio (julio.boucle@aecom.com)
Subject: FW: SR-826/Palmetto Expressway from US-1 to SR-836/Dolphin Expressway PD&E Study - Miami-Dade County Public Works

Good afternoon Mr. Vidal,

I'm following up on the below request from the FDOT District 6. Please let me know if you have any questions or need additional information.

Thank you very much,

Ana Sandoval, P.E.
Senior Project Manager
D 1-305-514-2420
ana.sandoval@aecom.com

AECOM
7650 Corporate Center Drive, Suite 400, Miami, Florida 33126-1220
T 1-305-262-7466 F 1-305-261-4017
www.aecom.com

From: Perdomo, Maria [mailto:Maria.Perdomo@dot.state.fl.us]
Sent: Thursday, August 16, 2018 7:41 PM
To: octavio.vidal@miamidade.gov
Cc: Sandoval, Ana; Mike Ciscar; Ryan Solis-Rios; Boucle, Julio; Santiago, Lydia
Subject: SR-826/Palmetto Expressway from US-1 to SR-836/Dolphin Expressway PD&E Study - Miami-Dade County Public Works

ADJUSTMENT OF UTILITIES – FLORIDA STATUTES CHAPTER 337.403

Project Description: SR-826/Palmetto Expressway from US-1/SR-5/Dixie Highway to SR-836/Dolphin Expressway
Project Development & Environment Study
F.P. Number: 432639-1-22-02
F.A.P. Number: N/A
State Road Number: 5, 826, 836
County: Miami-Dade

Dear Mr. Vidal,

The Florida Department of Transportation (FDOT) is in the development phase for evaluation of several design alternatives and final location design approval relating to the above project. Facilities owned or maintained by your agency within the project vicinity may require relocation or adjustment as necessitated by final design selection.

To assist us in selection of the most feasible design alternative while minimizing conflicts with your facilities, preliminary basemap plans are attached. One set should be marked with your principal existing and proposed facilities and returned to us via email or by mail. Along with the plans, also please present any general concerns and/or comments that would be useful in the FDOT's evaluation process.

If your facilities are located on right of way owned by you, in an easement acquired for your use or if you have other compensable property interests within the limits of this project, you may be eligible to have your relocation costs reimbursed by the FDOT. If you have any of the above interests, please mark the approximate boundaries of them on the enclosed set of plans and return the same, together with documentation of your interests and a preliminary cost estimate to this office. Include in your transmittal, a statement as to whether or not you will claim reimbursement and on what basis your claim is supported. Note that the information provided at this time will be used only for evaluation of design alternatives and does not constitute a claim.

Please note that failure to respond to this request will result in plans development without identification of your facilities. In order to maintain project schedules, please return the marked-up plans with your transmittal to this office **by September 18, 2018.**

Should additional information be required, please contact me at 305.640.7186. Your cooperation in these matters is appreciated.

Sincerely,

Maria I. Perdomo, P.E.
Project Manager

Florida Department of Transportation – District 6
Adam Leigh Cann Building
1000 NW 111 Avenue, Room 6251
Miami, FL 33172

P: 305.640.7186 C: 786.566.0627
E: maria.perdomo@dot.state.fl.us

Sandoval, Ana

From: Sandoval, Ana
Sent: Wednesday, November 28, 2018 2:00 PM
To: 'Navarro, Julio (DTPW)'
Cc: 'maria.perdomo@dot.state.fl.us'; 'Santiago, Lydia'; 'Mike Ciscar'; 'Ryan Solis-Rios'; Boucle, Julio
Subject: RE: SR-826/Palmetto Expressway from US-1 to SR-836/Dolphin Expressway PD&E Study - Miami-Dade County Public Works
Attachments: SR 826 Palmetto Expressway Project Basemap.pdf

Good afternoon Mr. Navarro,

Please see below request from Ms. Maria Perdomo. If possible, please provide the **street lighting** information by December 14th. Please let me know if you have any questions.

Sorry for the short notice and thank you very much for your assistance.

Ana Sandoval, P.E.
Senior Project Manager
D 1-305-514-2420
ana.sandoval@aecom.com

AECOM
7650 Corporate Center Drive, Suite 400, Miami, Florida 33126-1220
T 1-305-262-7466 F 1-305-261-4017
www.aecom.com

From: Marin, Octavio (DTPW) [mailto:Octavio.Marin@miamidade.gov]
Sent: Wednesday, November 28, 2018 8:23 AM
To: Sandoval, Ana
Cc: maria.perdomo@dot.state.fl.us; Santiago, Lydia; Mike Ciscar; Ryan Solis-Rios; Boucle, Julio; Navarro, Julio (DTPW); Legcevic, Evelin (DTPW)
Subject: RE: SR-826/Palmetto Expressway from US-1 to SR-836/Dolphin Expressway PD&E Study - Miami-Dade County Public Works

Good Morning Ms. Sandoval,
Facilities owned or maintained by our Department along the FDOT referenced project if any should be street lighting and or traffic signals.
Your coordination should be done with Mr. Julio Navarro for Street lighting and Evelin Legcevic for traffic signals. They are copied in this e-mail.
Thanks

Octavio Marin, M.S., P.E.,
Senior Professional Engineer, Roadway Engineering and Right of Way Division
Department of Transportation and Public Works (DTPW)
(305) 375-4664
www.miamidade.gov
"Delivering Excellence Every Day"

From: Perdomo, Maria [<mailto:Maria.Perdomo@dot.state.fl.us>]
Sent: Thursday, August 16, 2018 7:41 PM
To: octavio.vidal@miamidade.gov
Cc: Sandoval, Ana; Mike Ciscar; Ryan Solis-Rios; Boucle, Julio; Santiago, Lydia
Subject: SR-826/Palmetto Expressway from US-1 to SR-836/Dolphin Expressway PD&E Study - Miami-Dade County Public Works

P: 305.640.7186 C: 786.566.0627
E: maria.perdomo@dot.state.fl.us

ADJUSTMENT OF UTILITIES – FLORIDA STATUTES CHAPTER 337.403

Project Description: SR-826/Palmetto Expressway from US-1/SR-5/Dixie Highway to SR-836/Dolphin Expressway
Project Development & Environment Study
F.P. Number: 432639-1-22-02
F.A.P. Number: N/A
State Road Number: 5, 826, 836
County: Miami-Dade

Dear Mr. Vidal,

The Florida Department of Transportation (FDOT) is in the development phase for evaluation of several design alternatives and final location design approval relating to the above project. Facilities owned or maintained by your agency within the project vicinity may require relocation or adjustment as necessitated by final design selection.

To assist us in selection of the most feasible design alternative while minimizing conflicts with your facilities, preliminary basemap plans are attached. One set should be marked with your principal existing and proposed facilities and returned to us via email or by mail. Along with the plans, also please present any general concerns and/or comments that would be useful in the FDOT's evaluation process.

If your facilities are located on right of way owned by you, in an easement acquired for your use or if you have other compensable property interests within the limits of this project, you may be eligible to have your relocation costs reimbursed by the FDOT. If you have any of the above interests, please mark the approximate boundaries of them on the enclosed set of plans and return the same, together with documentation of your interests and a preliminary cost estimate to this office. Include in your transmittal, a statement as to whether or not you will claim reimbursement and on what basis your claim is supported. Note that the information provided at this time will be used only for evaluation of design alternatives and does not constitute a claim.

Please note that failure to respond to this request will result in plans development without identification of your facilities. In order to maintain project schedules, please return the marked-up plans with your transmittal to this office **by September 18, 2018.**

Should additional information be required, please contact me at 305.640.7186. Your cooperation in these matters is appreciated.

Sincerely,

Maria I. Perdomo, P.E.
Project Manager

Florida Department of Transportation – District 6
Adam Leigh Cann Building
1000 NW 111 Avenue, Room 6251
Miami, FL 33172

Sandoval, Ana

From: Sandoval, Ana
Sent: Wednesday, November 28, 2018 2:03 PM
To: Legcevic, Evelin (DTPW)
Cc: maria.perdomo@dot.state.fl.us; Santiago, Lydia; Mike Ciscar; Ryan Solis-Rios; Boucle, Julio
Subject: RE: SR-826/Palmetto Expressway from US-1 to SR-836/Dolphin Expressway PD&E Study - Miami-Dade County Public Works

Good afternoon Ms. Legcevic,

Please see below request from Ms. Maria Perdomo. If possible, please provide the **traffic signal** information by December 14th. Please let me know if you have any questions.

Sorry for the short notice and thank you very much for your assistance.

Ana Sandoval, P.E.
Senior Project Manager
D 1-305-514-2420
ana.sandoval@aecom.com

AECOM
7650 Corporate Center Drive, Suite 400, Miami, Florida 33126-1220
T 1-305-262-7466 F 1-305-261-4017
www.aecom.com

From: Marin, Octavio (DTPW) [<mailto:Octavio.Marin@miamidade.gov>]
Sent: Wednesday, November 28, 2018 8:23 AM
To: Sandoval, Ana
Cc: maria.perdomo@dot.state.fl.us; Santiago, Lydia; Mike Ciscar; Ryan Solis-Rios; Boucle, Julio; Navarro, Julio (DTPW); Legcevic, Evelin (DTPW)
Subject: RE: SR-826/Palmetto Expressway from US-1 to SR-836/Dolphin Expressway PD&E Study - Miami-Dade County Public Works

Good Morning Ms. Sandoval,
Facilities owned or maintained by our Department along the FDOT referenced project if any should be street lighting and or traffic signals.
Your coordination should be done with Mr. Julio Navarro for Street lighting and Evelin Legcevic for traffic signals. They are copied in this e-mail.
Thanks

Octavio Marin, M.S., P.E.,
Senior Professional Engineer, Roadway Engineering and Right of Way Division
Department of Transportation and Public Works (DTPW)
(305) 375-4664
www.miamidade.gov
"Delivering Excellence Every Day"

From: Perdomo, Maria [<mailto:Maria.Perdomo@dot.state.fl.us>]
Sent: Thursday, August 16, 2018 7:41 PM
To: octavio.vidal@miamidade.gov

Cc: Sandoval, Ana; Mike Ciscar; Ryan Solis-Rios; Boucle, Julio; Santiago, Lydia
Subject: SR-826/Palmetto Expressway from US-1 to SR-836/Dolphin Expressway PD&E Study - Miami-Dade County Public Works

ADJUSTMENT OF UTILITIES – FLORIDA STATUTES CHAPTER 337.403

Project Description: SR-826/Palmetto Expressway from US-1/SR-5/Dixie Highway to SR-836/Dolphin Expressway
Project Development & Environment Study
F.P. Number: 432639-1-22-02
F.A.P. Number: N/A
State Road Number: 5, 826, 836
County: Miami-Dade

Dear Mr. Vidal,

The Florida Department of Transportation (FDOT) is in the development phase for evaluation of several design alternatives and final location design approval relating to the above project. Facilities owned or maintained by your agency within the project vicinity may require relocation or adjustment as necessitated by final design selection.

To assist us in selection of the most feasible design alternative while minimizing conflicts with your facilities, preliminary basemap plans are attached. One set should be marked with your principal existing and proposed facilities and returned to us via email or by mail. Along with the plans, also please present any general concerns and/or comments that would be useful in the FDOT's evaluation process.

If your facilities are located on right of way owned by you, in an easement acquired for your use or if you have other compensable property interests within the limits of this project, you may be eligible to have your relocation costs reimbursed by the FDOT. If you have any of the above interests, please mark the approximate boundaries of them on the enclosed set of plans and return the same, together with documentation of your interests and a preliminary cost estimate to this office. Include in your transmittal, a statement as to whether or not you will claim reimbursement and on what basis your claim is supported. Note that the information provided at this time will be used only for evaluation of design alternatives and does not constitute a claim.

Please note that failure to respond to this request will result in plans development without identification of your facilities. In order to maintain project schedules, please return the marked-up plans with your transmittal to this office **by September 18, 2018.**

Should additional information be required, please contact me at 305.640.7186. Your cooperation in these matters is appreciated.

Sincerely,

Maria I. Perdomo, P.E.
Project Manager

Florida Department of Transportation – District 6
Adam Leigh Cann Building
1000 NW 111 Avenue, Room 6251
Miami, FL 33172

P: 305.640.7186 C: 786.566.0627
E: maria.perdomo@dot.state.fl.us



Florida Department of Transportation

District 6 Utilities Group
1000 NW 111 Ave., #6102B
Miami, FL 33172

RICK SCOTT
GOVERNOR

MIKE DEW
SECRETARY

August 1, 2018

Mr. Patrick Chong
Utility Coordination Supervisor
Miami-Dade Water & Sewer
3501 NW 46 ST
Miami, FL. 33142
PCHON@miamidade.gov

ADJUSTMENT OF UTILITIES – FLORIDA STATUTES CHAPTER 337.403

RE: Project Description: Project Development & Environment Study
SR-826/Palmetto Expressway from US-1/SR-5/Dixie Highway to
SR-836/Dolphin Expressway
F.P. Number: 432639-1-22-02
F.A.P. Number: N/A
State Road Number: 5, 826, 836
County: Miami-Dade

Dear Sir/Madame:

The Florida Department of Transportation (FDOT) is in the development phase for evaluation of several design alternatives and final location design approval relating to the above project. Facilities owned or maintained by your utility agency/owner (UAO) within the project vicinity may require relocation or adjustment as necessitated by final design selection.

To assist us in selection of the most feasible design alternative while minimizing conflicts with your facilities, preliminary plans are attached. One set should be marked with your principal existing and proposed facilities and returned to this office. Along with the plans, your UAO should also present any general concerns and/or comments that would be useful in the FDOT's evaluation process.

If your facilities are located on right of way owned by you, in an easement acquired for your use or if you have other compensable property interests within the limits of this project, you may be eligible to have your relocation costs reimbursed by the FDOT. If you have any of the above interests, please mark the approximate boundaries of them on the enclosed set of plans and return the same, together with documentation of your interests and a preliminary cost estimate to this office. Include in your transmittal, on UAO letterhead, a statement as to whether or not you will claim reimbursement and on what basis your claim is supported. Note that the information provided at this time will be used only for evaluation of design alternatives and does not constitute a claim.

Please note that failure to respond to this request will result in plans development without identification of your facilities. In order to maintain project schedules, please return the marked-up plans with your transmittal to this office by **September 18, 2018**.

Electronic or PSEE submittals are recommended. You can sign up for PSEE by using the following link: <https://www3.dot.state.fl.us/internetsubscriberaccount/default.aspx>

If you do not have any existing or proposed facilities within the limits of this project, please advise us of that fact in writing.

Should additional information be required, please contact me at 305-470-5235. Your cooperation in these matters is appreciated.

Sincerely,

Lydia Santiago

Lydia Santiago
Senior Utility Coordinator

Sandoval, Ana

From: Perdomo, Maria <Maria.Perdomo@dot.state.fl.us>
Sent: Thursday, August 16, 2018 7:45 PM
To: jreese@mdx-way.com
Cc: Sandoval, Ana; Santiago, Lydia; Mike Ciscar; Ryan Solis-Rios; Boucle, Julio
Subject: SR-826/Palmetto Expressway from US-1 to SR-836/Dolphin Expressway PD&E Study - Miami-Dade Expressway Authority
Attachments: SR 826 Palmetto Expressway Project Basemap.pdf

Florida Department of Transportation – District 6
Adam Leigh Cann Building
1000 NW 111 Avenue, Room 6251
Miami, FL 33172

P: 305.640.7186 C: 786.566.0627
E: maria.perdomo@dot.state.fl.us

ADJUSTMENT OF UTILITIES – FLORIDA STATUTES CHAPTER 337.403

Project Description: SR-826/Palmetto Expressway from US-1/SR-5/Dixie Highway to SR-836/Dolphin Expressway
Project Development & Environment Study
F.P. Number: 432639-1-22-02
F.A.P. Number: N/A
State Road Number: 5, 826, 836
County: Miami-Dade

Dear Mr. Reese,

The Florida Department of Transportation (FDOT) is in the development phase for evaluation of several design alternatives and final location design approval relating to the above project. Facilities owned or maintained by your agency within the project vicinity may require relocation or adjustment as necessitated by final design selection.

To assist us in selection of the most feasible design alternative while minimizing conflicts with your facilities, preliminary basemap plans are attached. One set should be marked with your principal existing and proposed facilities and returned to us via email or by mail. Along with the plans, also please present any general concerns and/or comments that would be useful in the FDOT's evaluation process.

If your facilities are located on right of way owned by you, in an easement acquired for your use or if you have other compensable property interests within the limits of this project, you may be eligible to have your relocation costs reimbursed by the FDOT. If you have any of the above interests, please mark the approximate boundaries of them on the enclosed set of plans and return the same, together with documentation of your interests and a preliminary cost estimate to this office. Include in your transmittal, a statement as to whether or not you will claim reimbursement and on what basis your claim is supported. Note that the information provided at this time will be used only for evaluation of design alternatives and does not constitute a claim.

Please note that failure to respond to this request will result in plans development without identification of your facilities. In order to maintain project schedules, please return the marked-up plans with your transmittal to this office **by September 18, 2018**.

Should additional information be required, please contact me at 305.640.7186. Your cooperation in these matters is appreciated.

Sincerely,

Maria I. Perdomo, P.E.
Project Manager



Florida Department of Transportation

District 6 Utilities Group
1000 NW 111 Ave., #6102B
Miami, FL 33172

RICK SCOTT
GOVERNOR

MIKE DEW
SECRETARY

August 7, 2018

Mr. Frank Dopico
Miami-Dade Enterprise Technology Services Dept.
Frank.Dopico@miamidade.gov

ADJUSTMENT OF UTILITIES – FLORIDA STATUTES CHAPTER 337.403

RE: Project Description: Project Development & Environment Study
SR-826/Palmetto Expressway from US-1/SR-5/Dixie Highway to
SR-836/Dolphin Expressway

F.P. Number: 432639-1-22-02
F.A.P. Number: N/A
State Road Number: 5, 826, 836
County: Miami-Dade

Dear Sir/Madame:

The Florida Department of Transportation (FDOT) is in the development phase for evaluation of several design alternatives and final location design approval relating to the above project. Facilities owned or maintained by your utility agency/owner (UAO) within the project vicinity may require relocation or adjustment as necessitated by final design selection.

To assist us in selection of the most feasible design alternative while minimizing conflicts with your facilities, preliminary plans are attached. One set should be marked with your principal existing and proposed facilities and returned to this office. Along with the plans, your UAO should also present any general concerns and/or comments that would be useful in the FDOT's evaluation process.

If your facilities are located on right of way owned by you, in an easement acquired for your use or if you have other compensable property interests within the limits of this project, you may be eligible to have your relocation costs reimbursed by the FDOT. If you have any of the above interests, please mark the approximate boundaries of them on the enclosed set of plans and return the same, together with documentation of your interests and a preliminary cost estimate to this office. Include in your transmittal, on UAO letterhead, a statement as to whether or not you will claim reimbursement and on what basis your claim is supported. Note that the information provided at this time will be used only for evaluation of design alternatives and does not constitute a claim.

Please note that failure to respond to this request will result in plans development without identification of your facilities. In order to maintain project schedules, please return the marked-up plans with your transmittal to this office by **September 18, 2018**.

Electronic or PSEE submittals are recommended. You can sign up for PSEE by using the following link: <https://www3.dot.state.fl.us/internetsubscriberaccount/default.aspx>

If you do not have any existing or proposed facilities within the limits of this project, please advise us of that fact in writing.

Should additional information be required, please contact me at 305-470-5235. Your cooperation in these matters is appreciated.

Sincerely,

Lydia Santiago

Lydia Santiago
Senior Utility Coordinator

Sandoval, Ana

From: Perdomo, Maria <Maria.Perdomo@dot.state.fl.us>
Sent: Thursday, August 16, 2018 7:46 PM
To: rduke@redflex.com
Cc: Sandoval, Ana; Mike Ciscar; Ryan Solis-Rios; Boucle, Julio; Santiago, Lydia
Subject: SR-826/Palmetto Expressway from US-1 to SR-836/Dolphin Expressway PD&E Study - Redflex Traffic Systems
Attachments: SR 826 Palmetto Expressway Project Basemap.pdf

Project Manager

Florida Department of Transportation – District 6
Adam Leigh Cann Building
1000 NW 111 Avenue, Room 6251
Miami, FL 33172

P: 305.640.7186 C: 786.566.0627
E: maria.perdomo@dot.state.fl.us

ADJUSTMENT OF UTILITIES – FLORIDA STATUTES CHAPTER 337.403

Project Description: SR-826/Palmetto Expressway from US-1/SR-5/Dixie Highway to SR-836/Dolphin Expressway
Project Development & Environment Study
F.P. Number: 432639-1-22-02
F.A.P. Number: N/A
State Road Number: 5, 826, 836
County: Miami-Dade

Dear Mr. Duke,

The Florida Department of Transportation (FDOT) is in the development phase for evaluation of several design alternatives and final location design approval relating to the above project. Facilities owned or maintained by your company within the project vicinity may require relocation or adjustment as necessitated by final design selection.

To assist us in selection of the most feasible design alternative while minimizing conflicts with your facilities, preliminary basemap plans are attached. One set should be marked with your principal existing and proposed facilities and returned to us via email or by mail. Along with the plans, also please present any general concerns and/or comments that would be useful in the FDOT's evaluation process.

If your facilities are located on right of way owned by you, in an easement acquired for your use or if you have other compensable property interests within the limits of this project, you may be eligible to have your relocation costs reimbursed by the FDOT. If you have any of the above interests, please mark the approximate boundaries of them on the enclosed set of plans and return the same, together with documentation of your interests and a preliminary cost estimate to this office. Include in your transmittal, a statement as to whether or not you will claim reimbursement and on what basis your claim is supported. Note that the information provided at this time will be used only for evaluation of design alternatives and does not constitute a claim.

Please note that failure to respond to this request will result in plans development without identification of your facilities. In order to maintain project schedules, please return the marked-up plans with your transmittal to this office **by September 18, 2018**.

Should additional information be required, please contact me at 305.640.7186. Your cooperation in these matters is appreciated.

Sincerely,

Maria I. Perdomo, P.E.



Florida Department of Transportation

District 6 Utilities Group
1000 NW 111 Ave., #6102B
Miami, FL 33172

RICK SCOTT
GOVERNOR

MIKE DEW
SECRETARY

August 1, 2018

Cecilia Martinez
Suburban Propane
3800 NW 59 Street
Miami, FL 33142
cmartinez@suburbanpropane.com

ADJUSTMENT OF UTILITIES – FLORIDA STATUTES CHAPTER 337.403

RE: Project Description: Project Development & Environment Study
SR-826/Palmetto Expressway from US-1/SR-5/Dixie Highway to
SR-836/Dolphin Expressway

F.P. Number: 432639-1-22-02
F.A.P. Number: N/A
State Road Number: 5, 826, 836
County: Miami-Dade

Dear Sir/Madame:

The Florida Department of Transportation (FDOT) is in the development phase for evaluation of several design alternatives and final location design approval relating to the above project. Facilities owned or maintained by your utility agency/owner (UAO) within the project vicinity may require relocation or adjustment as necessitated by final design selection.

To assist us in selection of the most feasible design alternative while minimizing conflicts with your facilities, preliminary plans are attached. One set should be marked with your principal existing and proposed facilities and returned to this office. Along with the plans, your UAO should also present any general concerns and/or comments that would be useful in the FDOT's evaluation process.

If your facilities are located on right of way owned by you, in an easement acquired for your use or if you have other compensable property interests within the limits of this project, you may be eligible to have your relocation costs reimbursed by the FDOT. If you have any of the above interests, please mark the approximate boundaries of them on the enclosed set of plans and return the same, together with documentation of your interests and a preliminary cost estimate to this office. Include in your transmittal, on UAO letterhead, a statement as to whether or not you will claim reimbursement and on what basis your claim is supported. Note that the information provided at this time will be used only for evaluation of design alternatives and does not constitute a claim.

Please note that failure to respond to this request will result in plans development without identification of your facilities. In order to maintain project schedules, please return the marked-up plans with your transmittal to this office by **September 18, 2018**.

Electronic or PSEE submittals are recommended. You can sign up for PSEE by using the following link: <https://www3.dot.state.fl.us/internetsubscriberaccount/default.aspx>

If you do not have any existing or proposed facilities within the limits of this project, please advise us of that fact in writing.

Should additional information be required, please contact me at 305-470-5235. Your cooperation in these matters is appreciated.

Sincerely,

Lydia Santiago

Lydia Santiago
Senior Utility Coordinator



Florida Department of Transportation

District 6 Utilities Group
1000 NW 111 Ave., #6102B
Miami, FL 33172

RICK SCOTT
GOVERNOR

MIKE DEW
SECRETARY

August 7, 2018

Mr. Pierre Jaspar
Director, 9405 Production Engineering Systems
Univision Communications Inc.
9405 NW 41st Street
Miami, FL 33178
pjaspar@univision.net

ADJUSTMENT OF UTILITIES – FLORIDA STATUTES CHAPTER 337.403

RE: Project Description: Project Development & Environment Study
SR-826/Palmetto Expressway from US-1/SR-5/Dixie Highway to
SR-836/Dolphin Expressway

F.P. Number: 432639-1-22-02
F.A.P. Number: N/A
State Road Number: 5, 826, 836
County: Miami-Dade

Dear Sir/Madame:

The Florida Department of Transportation (FDOT) is in the development phase for evaluation of several design alternatives and final location design approval relating to the above project. Facilities owned or maintained by your utility agency/owner (UAO) within the project vicinity may require relocation or adjustment as necessitated by final design selection.

To assist us in selection of the most feasible design alternative while minimizing conflicts with your facilities, preliminary plans are attached. One set should be marked with your principal existing and proposed facilities and returned to this office. Along with the plans, your UAO should also present any general concerns and/or comments that would be useful in the FDOT's evaluation process.

If your facilities are located on right of way owned by you, in an easement acquired for your use or if you have other compensable property interests within the limits of this project, you may be eligible to have your relocation costs reimbursed by the FDOT. If you have any of the above interests, please mark the approximate boundaries of them on the enclosed set of plans and return the same, together with documentation of your interests and a preliminary cost estimate to this office. Include in your transmittal, on UAO letterhead, a statement as to whether or not you will claim reimbursement and on what basis your claim is supported. Note that the information provided at this time will be used only for evaluation of design alternatives and does not constitute a claim.

Please note that failure to respond to this request will result in plans development without identification of your facilities. In order to maintain project schedules, please return the marked-up plans with your transmittal to this office by **September 18, 2018**.

Electronic or PSEE submittals are recommended. You can sign up for PSEE by using the following link: <https://www3.dot.state.fl.us/internetsubscriberaccount/default.aspx>

If you do not have any existing or proposed facilities within the limits of this project, please advise us of that fact in writing.

Should additional information be required, please contact me at 305-470-5235. Your cooperation in these matters is appreciated.

Sincerely,

Lydia Santiago

Lydia Santiago
Senior Utility Coordinator