

LEGEND:

	EXISTING RIGHT OF WAY		EXISTING LIMITED ACCESS RIGHT OF WAY
	GAS LINE LEVEL D		BFOC(D) FIBER OPTICS CABLE LEVEL D (BURIED)
	WATER LINE LEVEL D		OFOC FIBER OPTICS CABLE (AERIAL)
	SANITARY SEWER LEVEL D		OTV CABLE TV LINE (AERIAL)
	CABLE TV LINE LEVEL D (BURIED)		OE ELECTRIC LINES (AERIAL)



FLORIDA DEPARTMENT OF TRANSPORTATION
 DISTRICT SIX
 1000 NW 11TH AVENUE
 MIAMI, FL 333172


JULY 2019



SR 826 PROJECT DEVELOPMENT & ENVIRONMENT STUDY
 From US 1/SR 5/Dixie Highway to SR 836/Dolphin Expressway
 FPID No.: 432639-1-22-02
 ETDM No.: 14308

**SR 826/PALMETTO EXPRESSWAY
 EXISTING UTILITIES**

SHEET NO.
 13

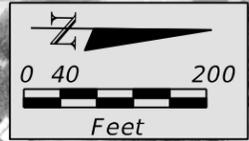

LEGEND:

---	EXISTING RIGHT OF WAY	---	EXISTING LIMITED ACCESS RIGHT OF WAY
G(D)	GAS LINE LEVEL D	BFOC(D)	FIBER OPTICS CABLE LEVEL D (BURIED)
W(D)	WATER LINE LEVEL D	OFOC	FIBER OPTICS CABLE (AERIAL)
S(D)	SANITARY SEWER LEVEL D	OTV	CABLE TV LINE (AERIAL)
BTV(D)	CABLE TV LINE LEVEL D (BURIED)	OE	ELECTRIC LINES (AERIAL)



FLORIDA DEPARTMENT OF TRANSPORTATION
 DISTRICT SIX
 1000 NW 11TH AVENUE
 MIAMI, FL 333172


JULY 2019



SR 826 PROJECT DEVELOPMENT & ENVIRONMENT STUDY
 From US 1/SR 5/Dixie Highway to SR 836/Dolphin Expressway
 FPID No.: 432B39-1-22-02
 ETDM No.: 14308

**SR 826/PALMETTO EXPRESSWAY
 EXISTING UTILITIES**

SHEET NO.
 14

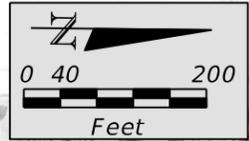

LEGEND:

	EXISTING RIGHT OF WAY		EXISTING LIMITED ACCESS RIGHT OF WAY
	G(D) GAS LINE LEVEL D		BFOC(D) FIBER OPTICS CABLE LEVEL D (BURIED)
	W(D) WATER LINE LEVEL D		OFOC FIBER OPTICS CABLE (AERIAL)
	S(D) SANITARY SEWER LEVEL D		OTV CABLE TV LINE (AERIAL)
	BT(V) CABLE TV LINE LEVEL D (BURIED)		OE ELECTRIC LINES (AERIAL)



FLORIDA DEPARTMENT OF TRANSPORTATION
DISTRICT SIX
1000 NW 11TH AVENUE
MIAMI, FL 333172

JULY 2019





SR 826 PROJECT DEVELOPMENT & ENVIRONMENT STUDY
From US 1/SR 5/Dixie Highway to SR 836/Dolphin Expressway
FPID No.: 432B39-1-22-02
ETDM No.: 14308

**SR 826/PALMETTO EXPRESSWAY
EXISTING UTILITIES**

SHEET NO.
15

LEGEND:

	EXISTING RIGHT OF WAY		EXISTING LIMITED ACCESS RIGHT OF WAY
	G(D) GAS LINE LEVEL D		BFOC(D) FIBER OPTICS CABLE LEVEL D (BURIED)
	W(D) WATER LINE LEVEL D		OFOC FIBER OPTICS CABLE (AERIAL)
	S(D) SANITARY SEWER LEVEL D		OTV CABLE TV LINE (AERIAL)
	BTV(D) CABLE TV LINE LEVEL D (BURIED)		OE ELECTRIC LINES (AERIAL)

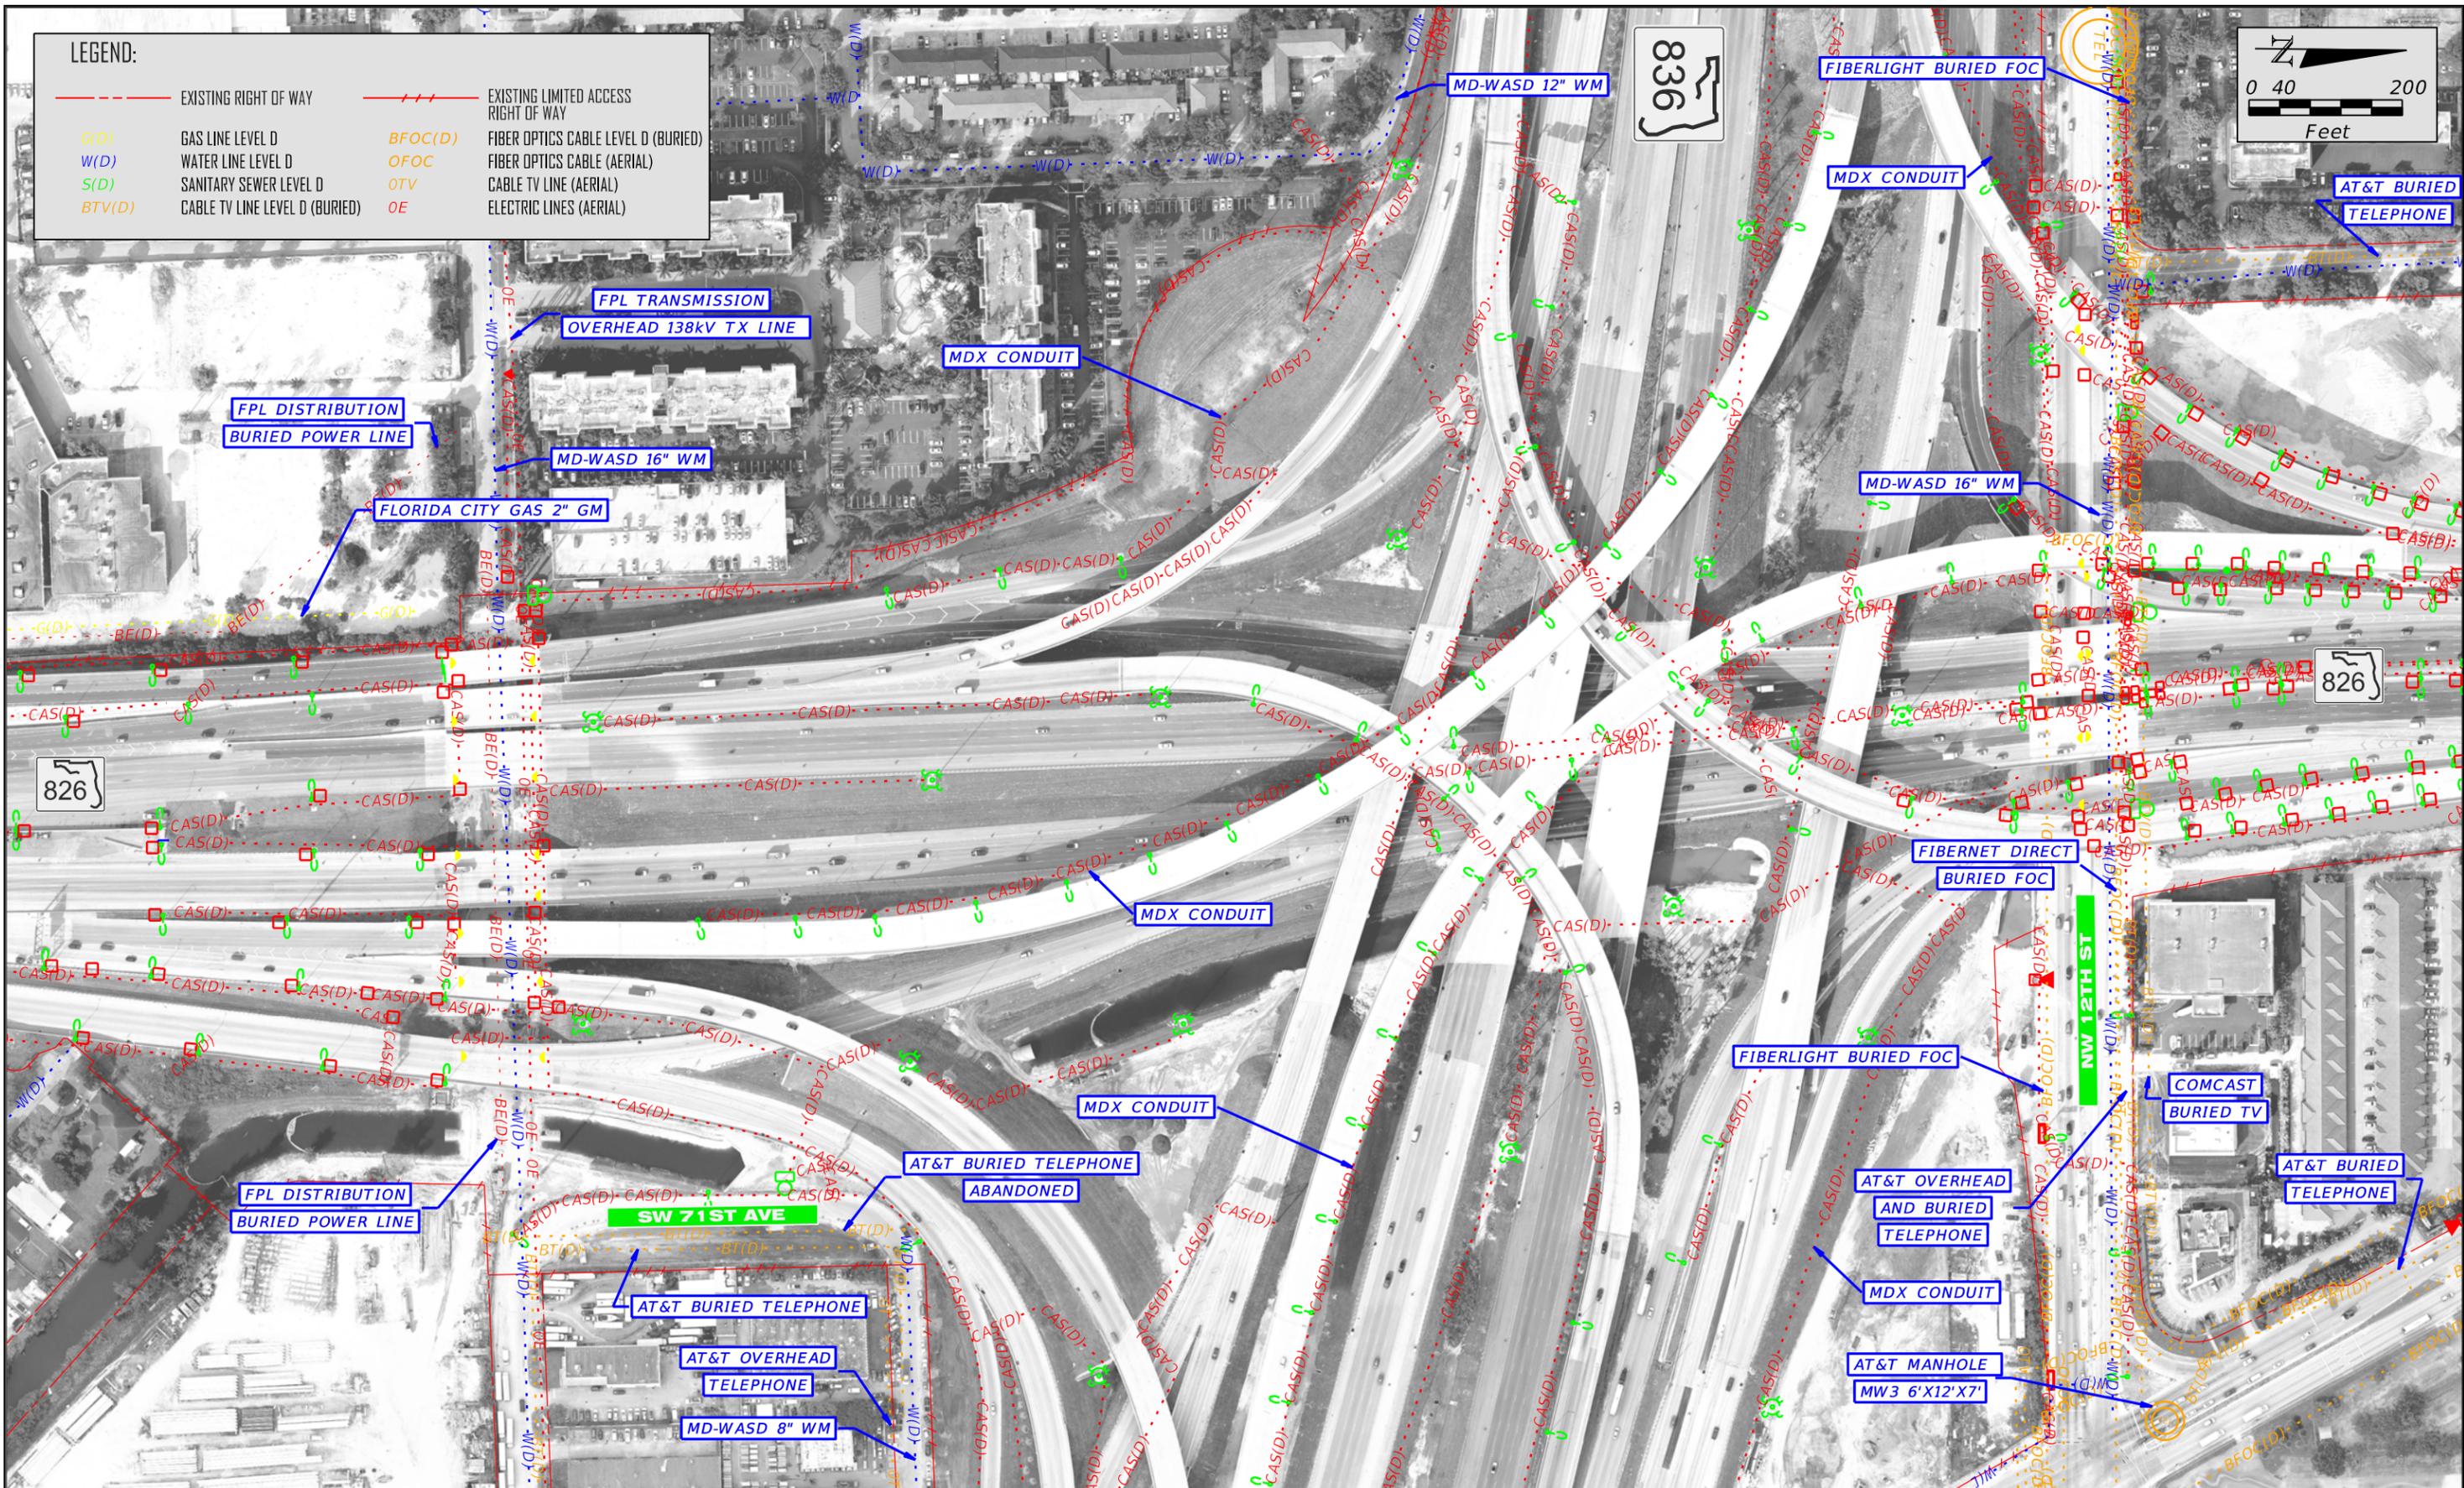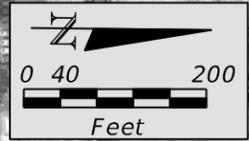

FLORIDA DEPARTMENT OF TRANSPORTATION
 DISTRICT SIX
 1000 NW 11TH AVENUE
 MIAMI, FL 333172

JULY 2019



SR 826 PROJECT DEVELOPMENT & ENVIRONMENT STUDY


From US 1/SR 5/Dixie Highway to SR 836/Dolphin Expressway
 FPID No.: 432639-1-22-02
 ETDM No.: 14308

**SR 826/PALMETTO EXPRESSWAY
 EXISTING UTILITIES**

SHEET NO.
 16

LEGEND:

	EXISTING RIGHT OF WAY		EXISTING LIMITED ACCESS RIGHT OF WAY
	G(D) GAS LINE LEVEL D		BFOC(D) FIBER OPTICS CABLE LEVEL D (BURIED)
	W(D) WATER LINE LEVEL D		OFOC FIBER OPTICS CABLE (AERIAL)
	S(D) SANITARY SEWER LEVEL D		OTV CABLE TV LINE (AERIAL)
	BT(V)(D) CABLE TV LINE LEVEL D (BURIED)		OE ELECTRIC LINES (AERIAL)

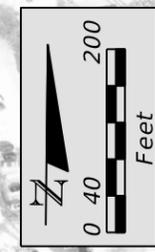

FLORIDA DEPARTMENT OF TRANSPORTATION
DISTRICT SIX
1000 NW 111TH AVENUE
MIAMI, FL 333172



JULY 2019



SR 826 PROJECT DEVELOPMENT & ENVIRONMENT STUDY
From US 1/SR 5/Dixie Highway to SR 836/Dolphin Expressway
FPID No.: 432639-1-22-02
ETDM No.: 14308

**SR 826/PALMETTO EXPRESSWAY
EXISTING UTILITIES**

SHEET NO.
17

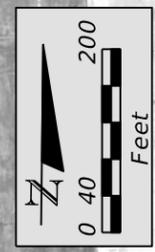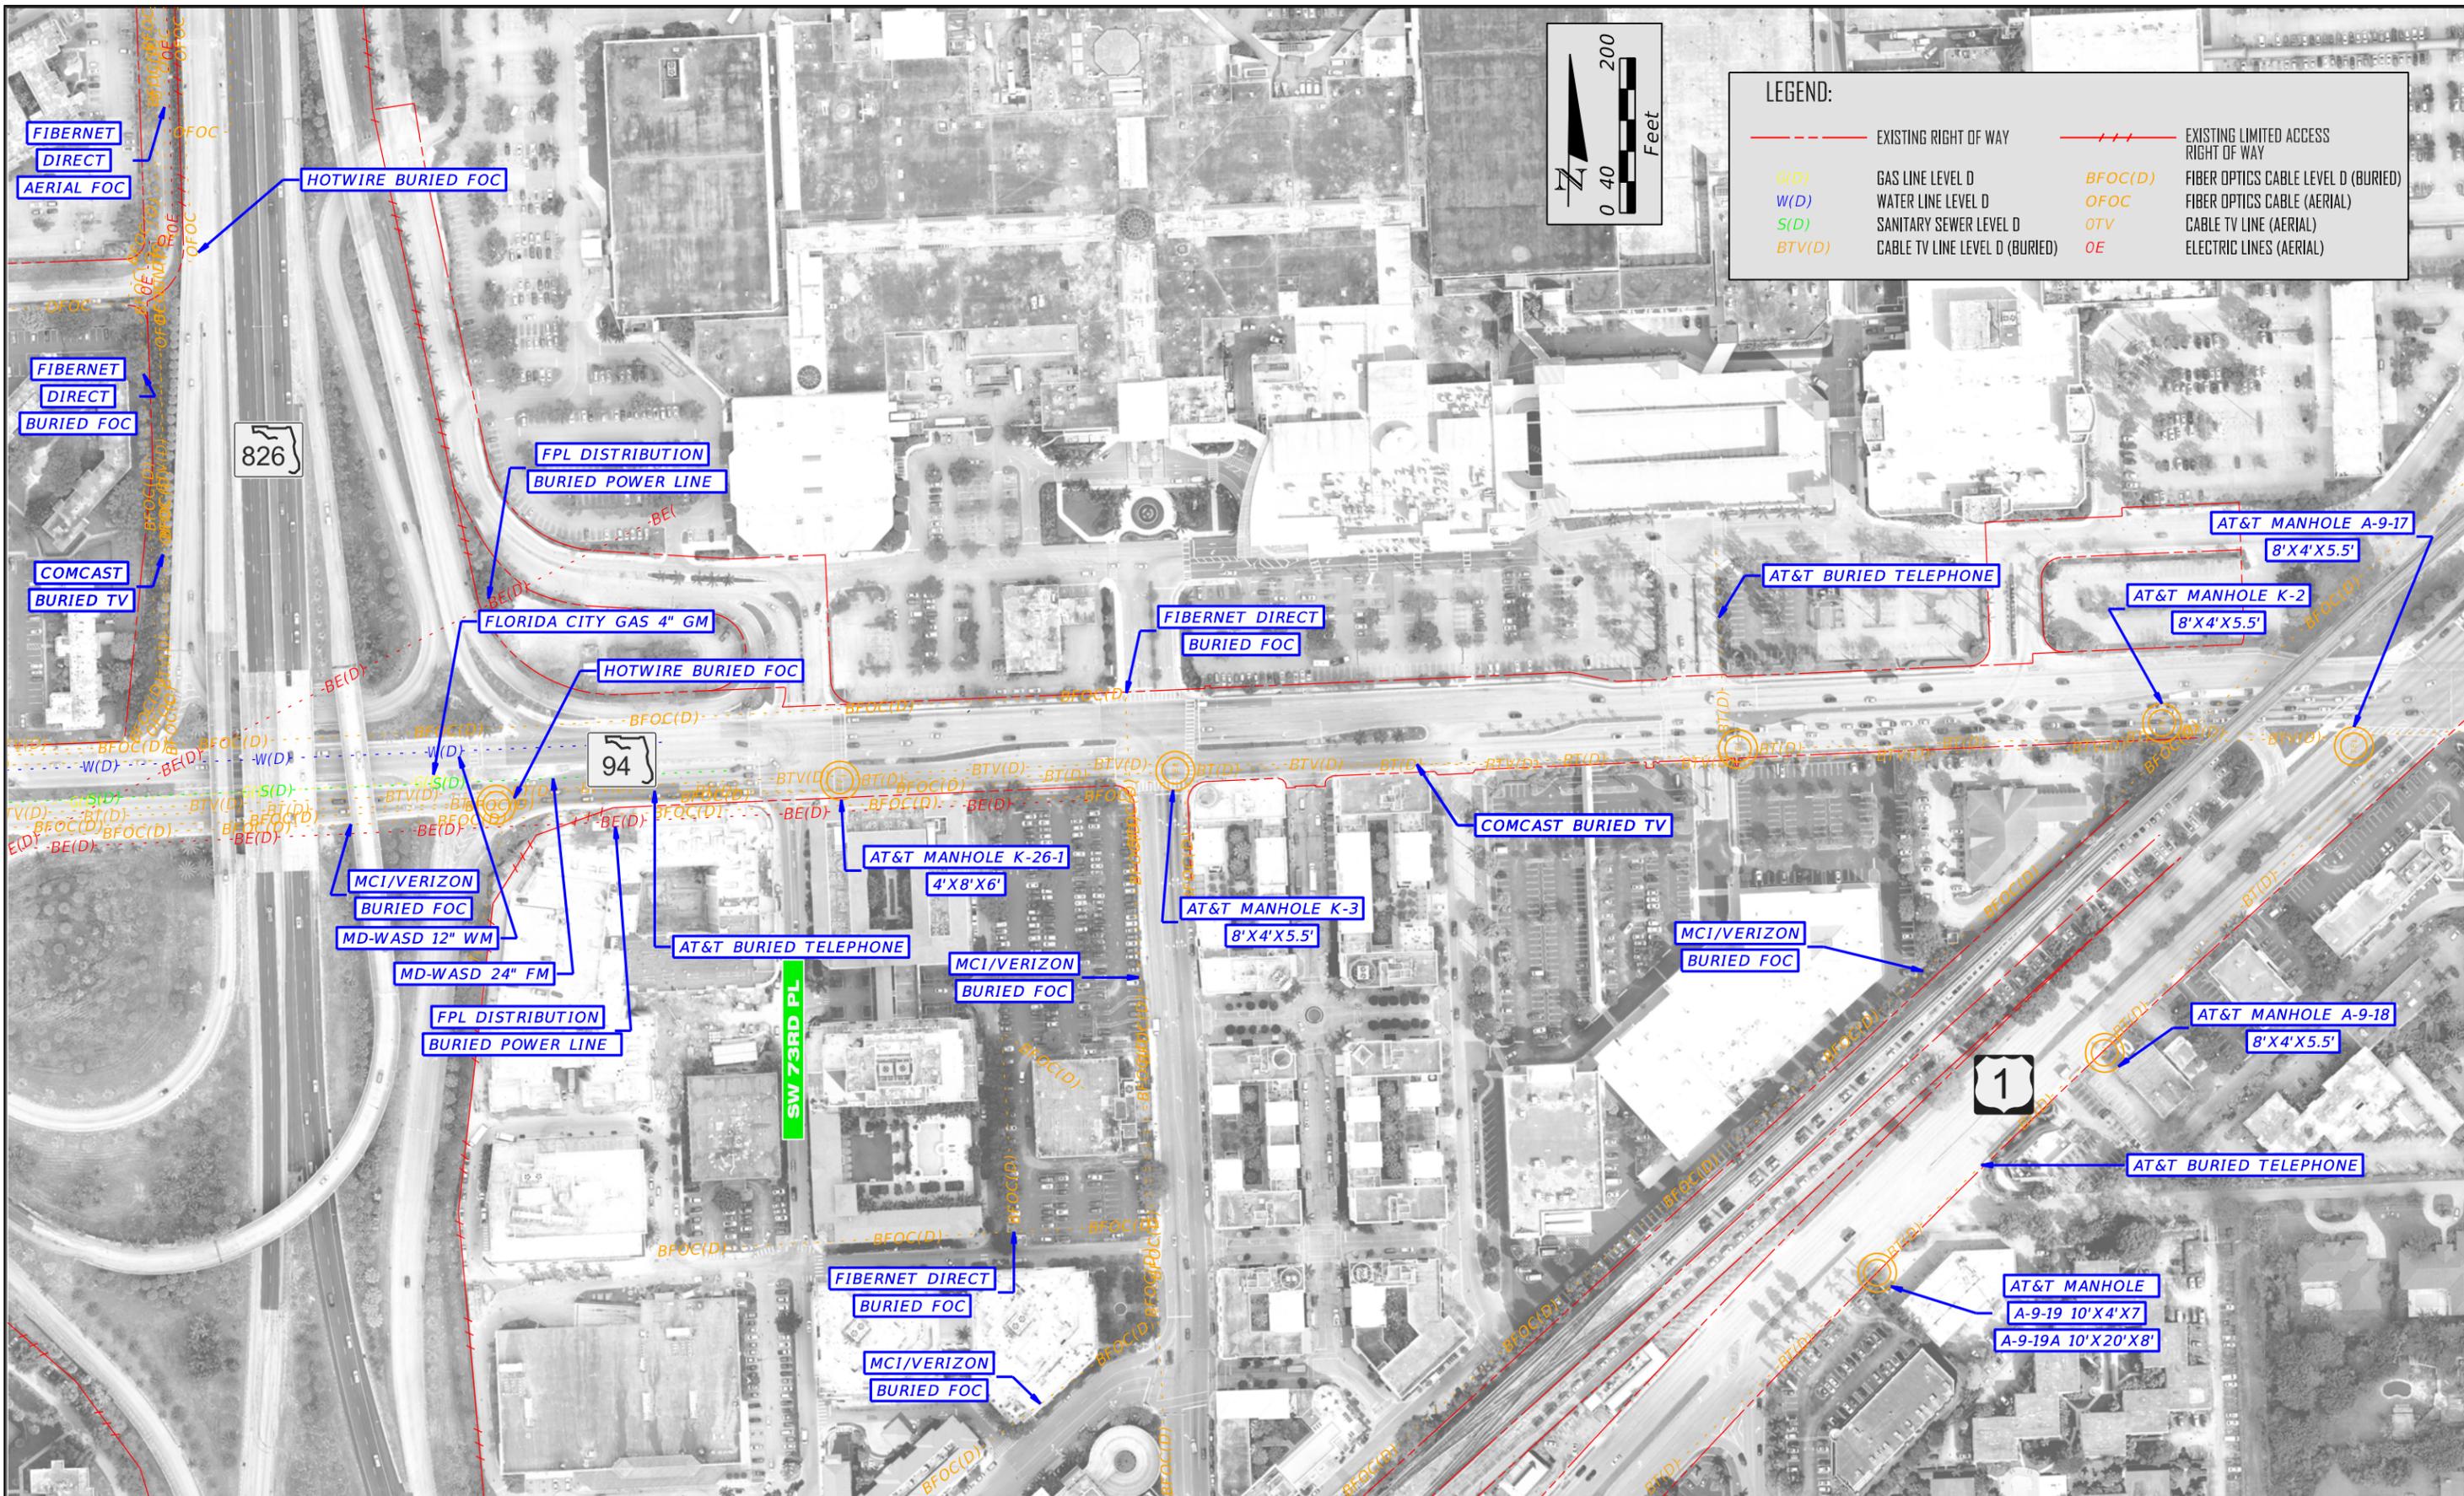

LEGEND:

	EXISTING RIGHT OF WAY		EXISTING LIMITED ACCESS RIGHT OF WAY
	GAS LINE LEVEL D		BFOC(D) FIBER OPTICS CABLE LEVEL D (BURIED)
	WATER LINE LEVEL D		OFOC FIBER OPTICS CABLE (AERIAL)
	SANITARY SEWER LEVEL D		OTV CABLE TV LINE (AERIAL)
	CABLE TV LINE LEVEL D (BURIED)		OE ELECTRIC LINES (AERIAL)



FLORIDA DEPARTMENT OF TRANSPORTATION
 DISTRICT SIX
 1000 NW 11TH AVENUE
 MIAMI, FL 333172

JULY 2019





SR 826 PROJECT DEVELOPMENT & ENVIRONMENT STUDY
 From US 1/SR 5/Dixie Highway to SR 836/Dolphin Expressway
 FPID No.: 432B39-1-22-02
 ETDM No.: 14308

**SR 826/PALMETTO EXPRESSWAY
 EXISTING UTILITIES**

SHEET NO.
 18

LEGEND:

	EXISTING RIGHT OF WAY		EXISTING LIMITED ACCESS RIGHT OF WAY
	G(D) GAS LINE LEVEL D		BFOC(D) FIBER OPTICS CABLE LEVEL D (BURIED)
	W(D) WATER LINE LEVEL D		OFOC FIBER OPTICS CABLE (AERIAL)
	S(D) SANITARY SEWER LEVEL D		OTV CABLE TV LINE (AERIAL)
	BTV(D) CABLE TV LINE LEVEL D (BURIED)		OE ELECTRIC LINES (AERIAL)

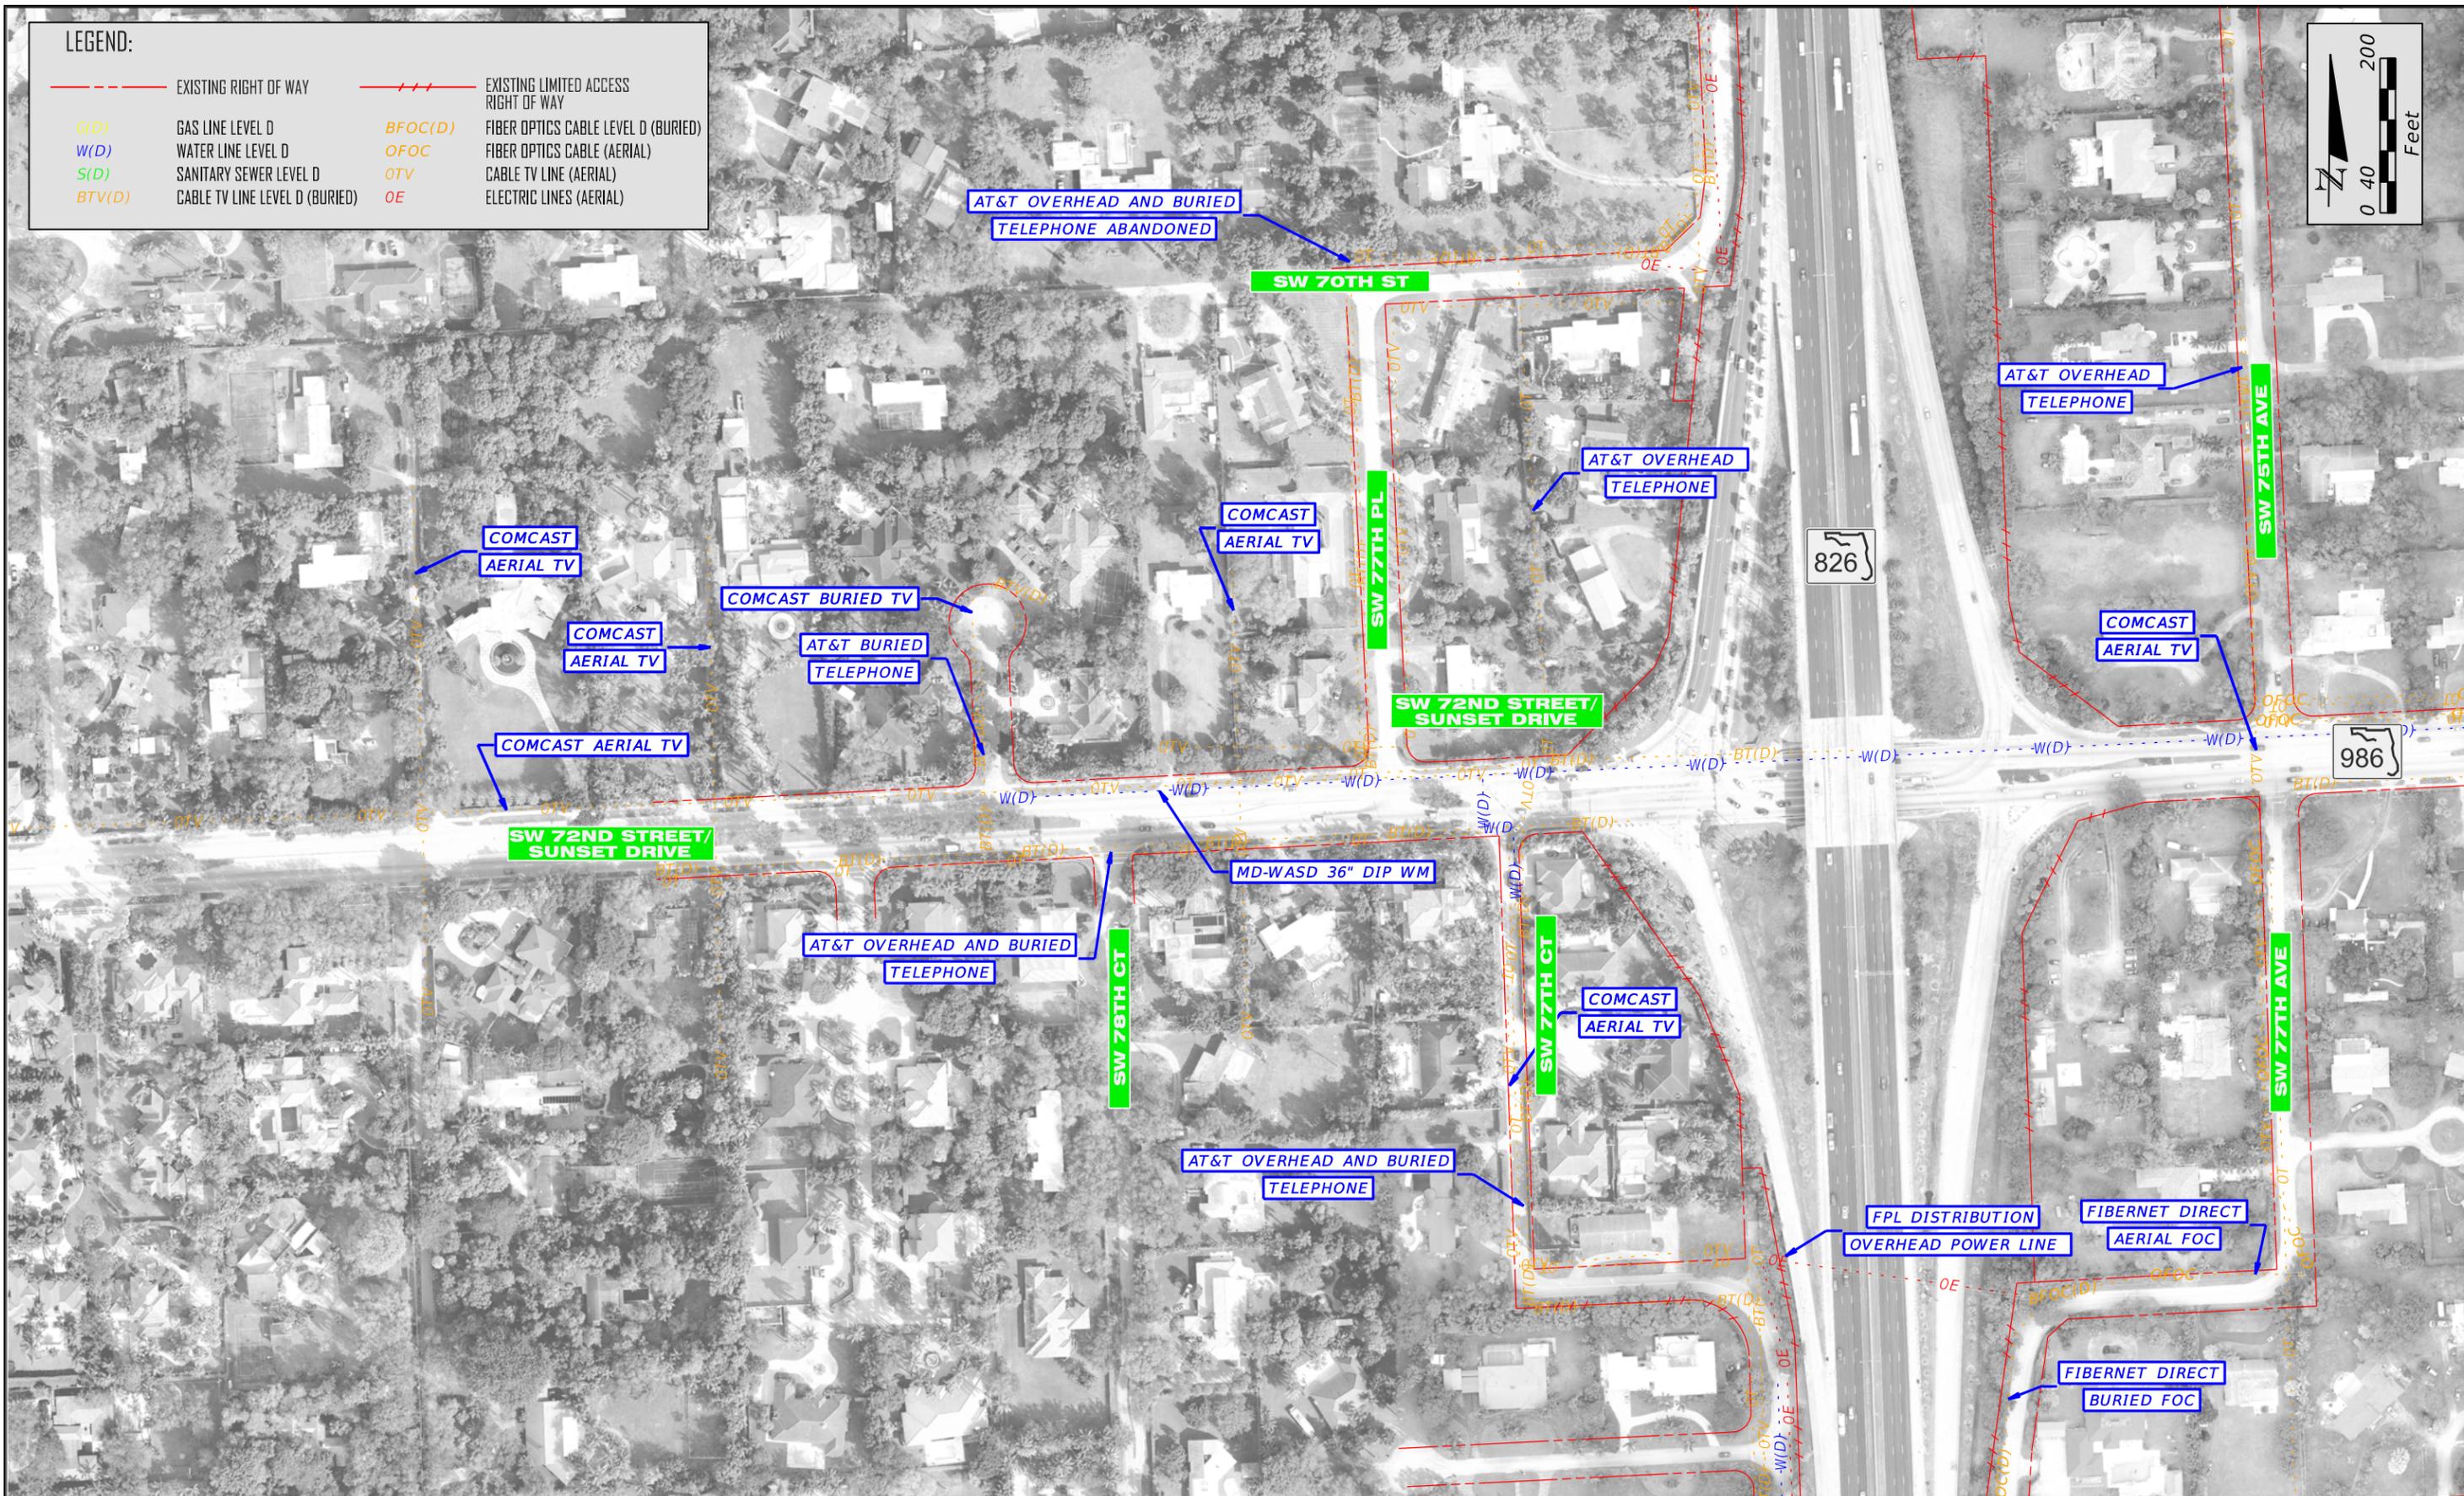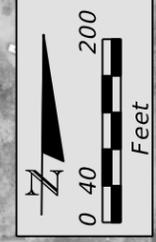

FLORIDA DEPARTMENT OF TRANSPORTATION
 DISTRICT SIX
 1000 NW 11TH AVENUE
 MIAMI, FL 333172

JULY 2019




SR 826 PROJECT DEVELOPMENT & ENVIRONMENT STUDY
 From US 1/SR 5/Dixie Highway to SR 836/Dolphin Expressway
 FPID No.: 432B39-1-22-02
 ETDM No.: 14308

**SR 826/PALMETTO EXPRESSWAY
 EXISTING UTILITIES**

SHEET NO.
 19

LEGEND:

	EXISTING RIGHT OF WAY		EXISTING LIMITED ACCESS RIGHT OF WAY
	GAS LINE LEVEL D		FIBER OPTICS CABLE LEVEL D (BURIED)
	WATER LINE LEVEL D		FIBER OPTICS CABLE (AERIAL)
	SANITARY SEWER LEVEL D		CABLE TV LINE (AERIAL)
	CABLE TV LINE LEVEL D (BURIED)		ELECTRIC LINES (AERIAL)

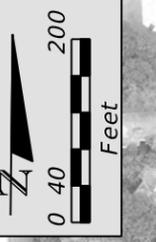

FLORIDA DEPARTMENT OF TRANSPORTATION
 DISTRICT SIX
 1000 NW 11TH AVENUE
 MIAMI, FL 333172

JULY 2019



SR 826 PROJECT DEVELOPMENT & ENVIRONMENT STUDY

From US 1/SR 5/Dixie Highway to SR 836/Dolphin Expressway
 FPID No.: 432B39-1-22-02
 ETDM No.: 14308



**SR 826/PALMETTO EXPRESSWAY
 EXISTING UTILITIES**

SHEET NO.

20

LEGEND:

	EXISTING RIGHT OF WAY		EXISTING LIMITED ACCESS RIGHT OF WAY
	GAS LINE LEVEL D		BFOC(D) FIBER OPTICS CABLE LEVEL D (BURIED)
	WATER LINE LEVEL D		OFOC FIBER OPTICS CABLE (AERIAL)
	SANITARY SEWER LEVEL D		OTV CABLE TV LINE (AERIAL)
	CABLE TV LINE LEVEL D (BURIED)		OE ELECTRIC LINES (AERIAL)

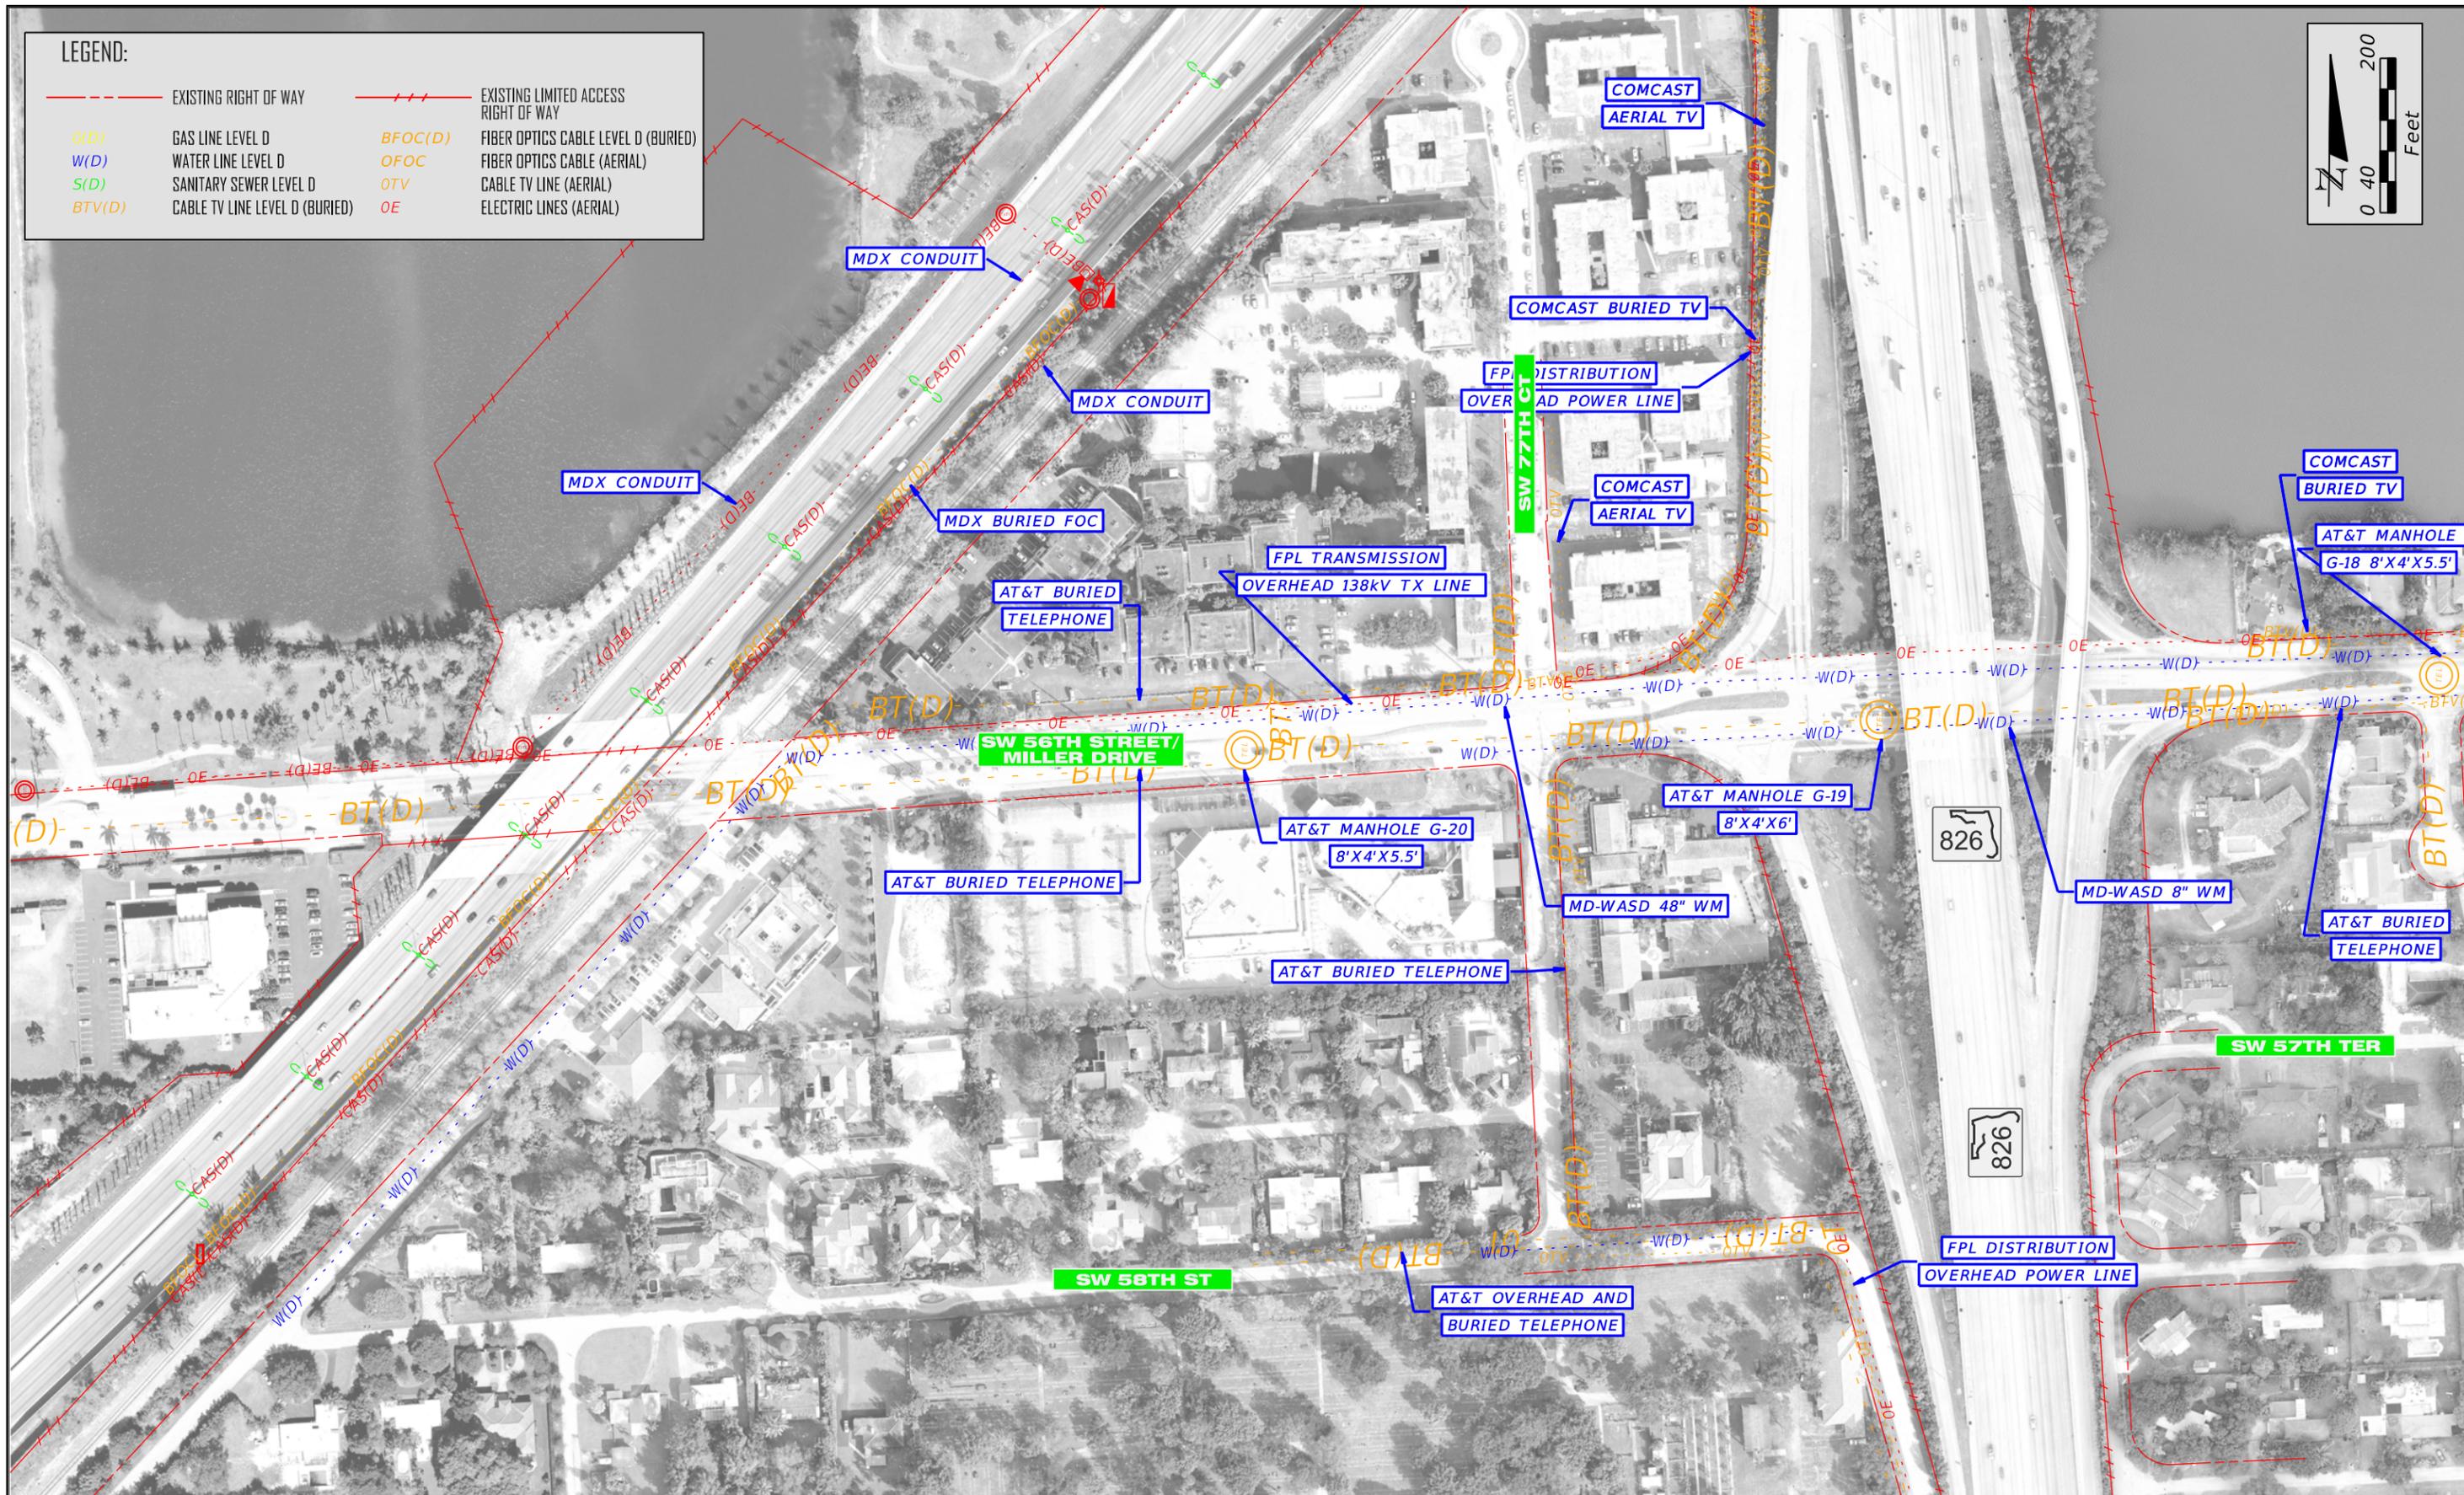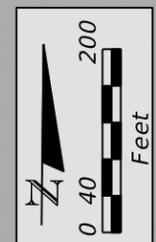

FLORIDA DEPARTMENT OF TRANSPORTATION
 DISTRICT SIX
 1000 NW 11TH AVENUE
 MIAMI, FL 333172

JULY 2019




SR 826 PROJECT DEVELOPMENT & ENVIRONMENT STUDY
 From US 1/SR 5/Dixie Highway to SR 836/Dolphin Expressway
 FPID No.: 432639-1-22-02
 ETDM No.: 14308

**SR 826/PALMETTO EXPRESSWAY
 EXISTING UTILITIES**

SHEET NO.
 21

LEGEND:

	EXISTING RIGHT OF WAY		EXISTING LIMITED ACCESS RIGHT OF WAY
	G(D) GAS LINE LEVEL D		BFOC(D) FIBER OPTICS CABLE LEVEL D (BURIED)
	W(D) WATER LINE LEVEL D		OFOC FIBER OPTICS CABLE (AERIAL)
	S(D) SANITARY SEWER LEVEL D		OTV CABLE TV LINE (AERIAL)
	BTV(D) CABLE TV LINE LEVEL D (BURIED)		OE ELECTRIC LINES (AERIAL)

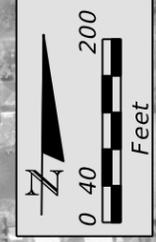

FLORIDA DEPARTMENT OF TRANSPORTATION
 DISTRICT SIX
 1000 NW 11TH AVENUE
 MIAMI, FL 333172

JULY 2019




SR 826 PROJECT DEVELOPMENT & ENVIRONMENT STUDY

From US 1/SR 5/Dixie Highway to SR 836/Dolphin Expressway
 FPID No.: 432639-1-22-02
 ETDM No.: 14308

SR 826/PALMETTO EXPRESSWAY
 EXISTING UTILITIES

SHEET NO.

22

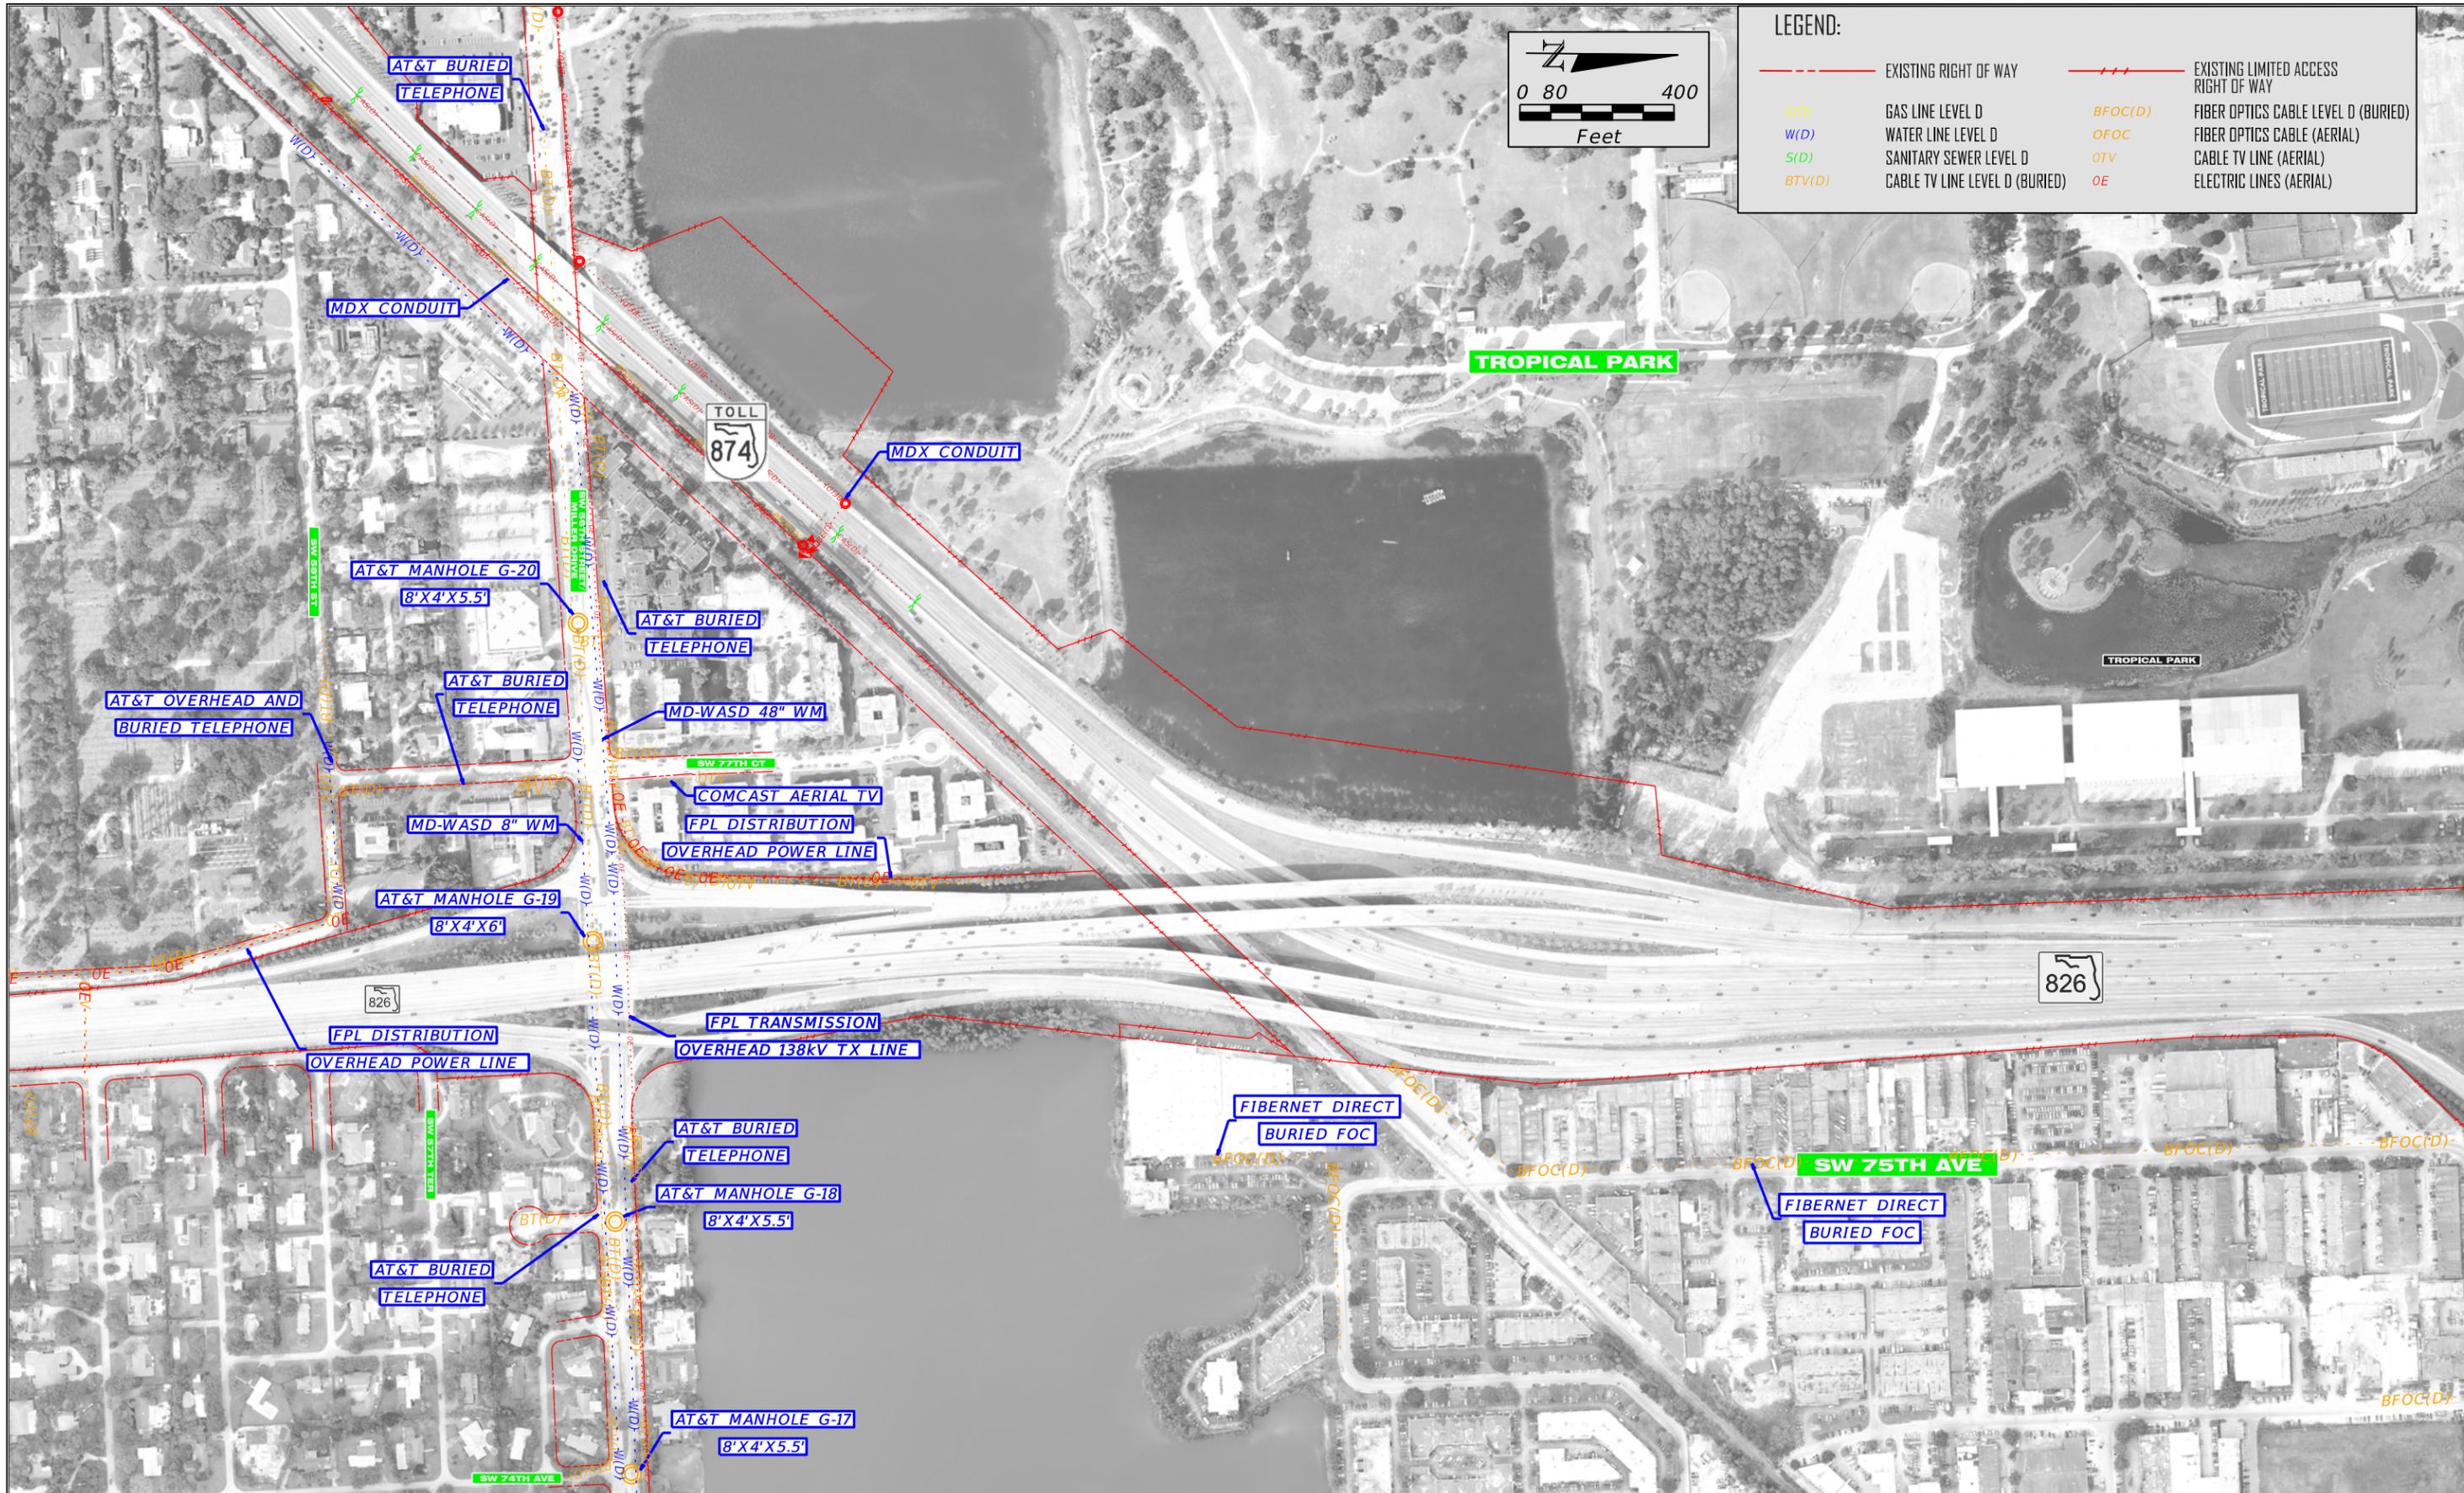

LEGEND:

	EXISTING RIGHT OF WAY		EXISTING LIMITED ACCESS RIGHT OF WAY
	G(D) GAS LINE LEVEL D		BFOC(D) FIBER OPTICS CABLE LEVEL D (BURIED)
	W(D) WATER LINE LEVEL D		OFOC FIBER OPTICS CABLE (AERIAL)
	S(D) SANITARY SEWER LEVEL D		OTV CABLE TV LINE (AERIAL)
	BT(V) CABLE TV LINE LEVEL D (BURIED)		OE ELECTRIC LINES (AERIAL)



FLORIDA DEPARTMENT OF TRANSPORTATION
 DISTRICT SIX
 1000 NW 11TH AVENUE
 MIAMI, FL 333172

JULY 2019



SR 826 PROJECT DEVELOPMENT & ENVIRONMENT STUDY
 From US 1/SR 5/Dixie Highway to SR 836/Dolphin Expressway
 FPID No.: 432639-1-22-02
 ETDM No.: 14308


**SR 826/PALMETTO EXPRESSWAY
 EXISTING UTILITIES**

SHEET NO.
23



LEGEND:

	EXISTING RIGHT OF WAY		EXISTING LIMITED ACCESS RIGHT OF WAY
	GAS LINE LEVEL D		FIBER OPTICS CABLE LEVEL D (BURIED)
	WATER LINE LEVEL D		FIBER OPTICS CABLE (AERIAL)
	SANITARY SEWER LEVEL D		CABLE TV LINE (AERIAL)
	CABLE TV LINE LEVEL D (BURIED)		ELECTRIC LINES (AERIAL)

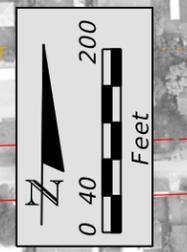

FLORIDA DEPARTMENT OF TRANSPORTATION
 DISTRICT SIX
 1000 NW 11TH AVENUE
 MIAMI, FL 333172

JULY 2019





SR 826 PROJECT DEVELOPMENT & ENVIRONMENT STUDY
 From US 1/SR 5/Dixie Highway to SR 836/Dolphin Expressway
 FPID No.: 432B39-1-22-02
 ETDM No.: 14308

**SR 826/PALMETTO EXPRESSWAY
 EXISTING UTILITIES**

SHEET NO.
 24

LEGEND:

	EXISTING RIGHT OF WAY		EXISTING LIMITED ACCESS RIGHT OF WAY
	G(D) GAS LINE LEVEL D		BFOC(D) FIBER OPTICS CABLE LEVEL D (BURIED)
	W(D) WATER LINE LEVEL D		OFOC FIBER OPTICS CABLE (AERIAL)
	S(D) SANITARY SEWER LEVEL D		OTV CABLE TV LINE (AERIAL)
	BTV(D) CABLE TV LINE LEVEL D (BURIED)		OE ELECTRIC LINES (AERIAL)

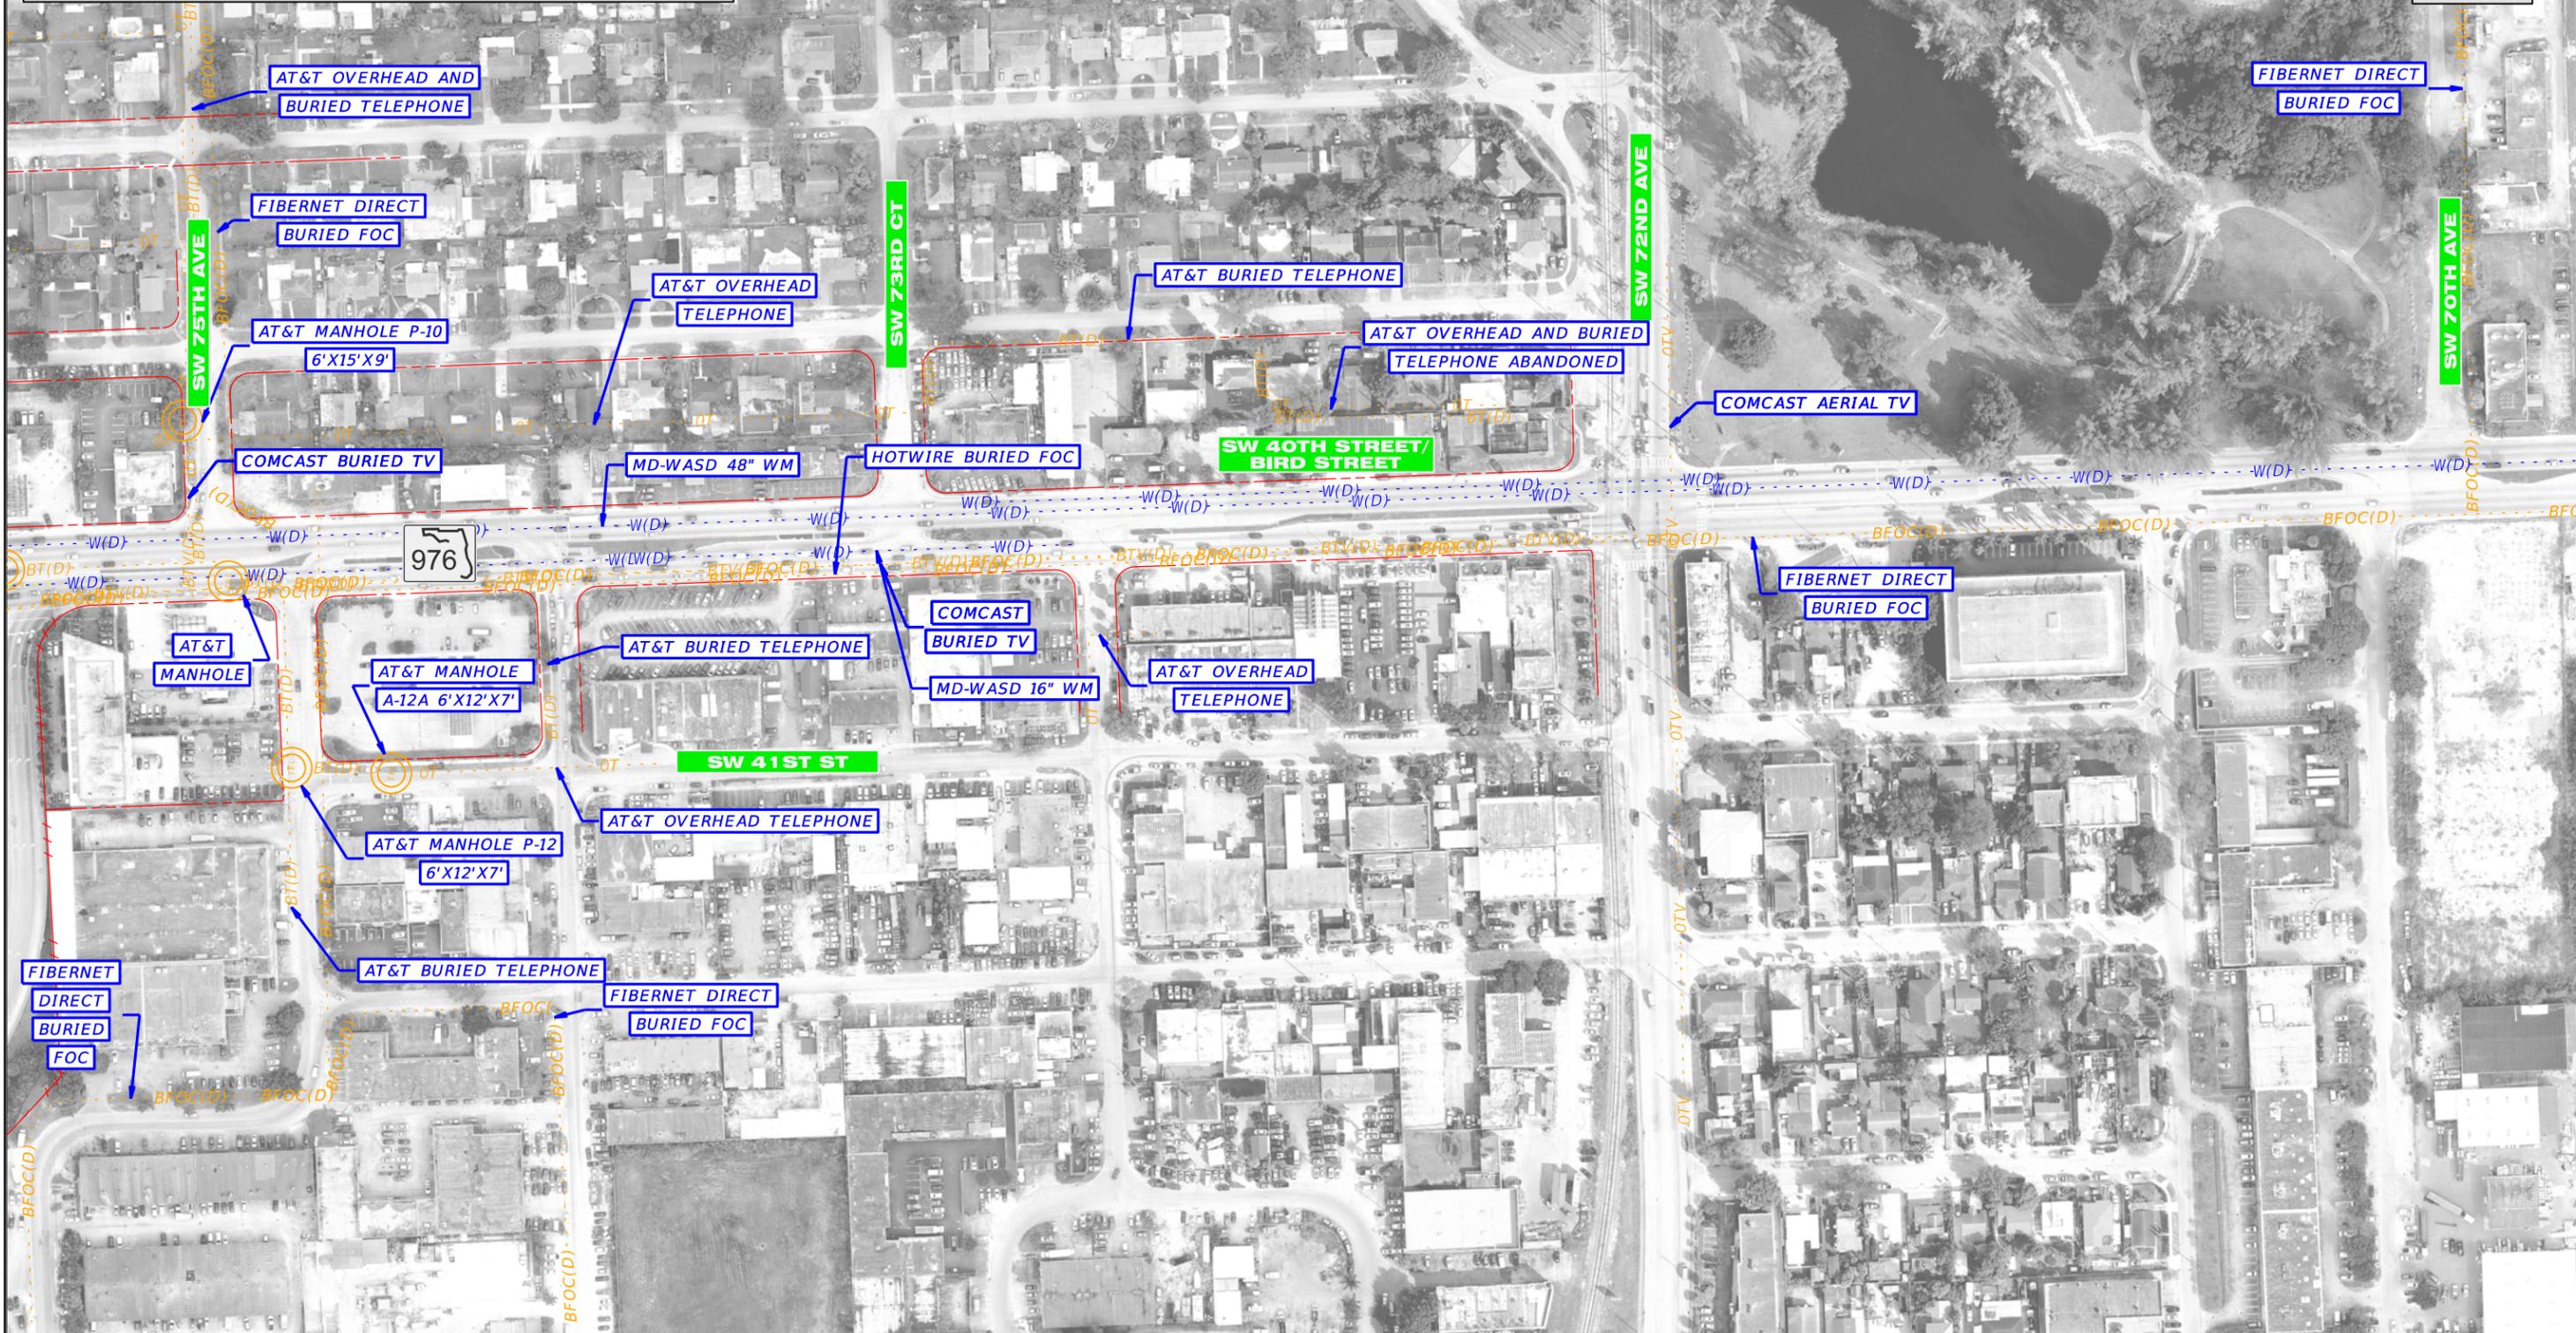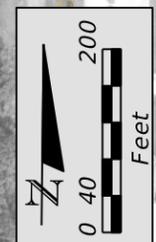

FLORIDA DEPARTMENT OF TRANSPORTATION
DISTRICT SIX
1000 NW 11TH AVENUE
MIAMI, FL 333172

JULY 2019




SR 826 PROJECT DEVELOPMENT & ENVIRONMENT STUDY
From US 1/SR 5/Dixie Highway to SR 836/Dolphin Expressway
FPID No.: 432B39-1-22-02
ETDM No.: 14308

**SR 826/PALMETTO EXPRESSWAY
EXISTING UTILITIES**

SHEET NO.
25

LEGEND:

	EXISTING RIGHT OF WAY		EXISTING LIMITED ACCESS RIGHT OF WAY
	GAS LINE LEVEL D		BFOC(D) FIBER OPTICS CABLE LEVEL D (BURIED)
	WATER LINE LEVEL D		OFOC FIBER OPTICS CABLE (AERIAL)
	SANITARY SEWER LEVEL D		OTV CABLE TV LINE (AERIAL)
	CABLE TV LINE LEVEL D (BURIED)		OE ELECTRIC LINES (AERIAL)

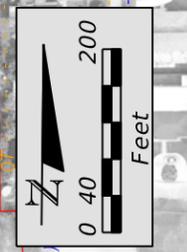

FLORIDA DEPARTMENT OF TRANSPORTATION
 DISTRICT SIX
 1000 NW 11TH AVENUE
 MIAMI, FL 333172

JULY 2019





SR 826 PROJECT DEVELOPMENT & ENVIRONMENT STUDY
 From US 1/SR 5/Dixie Highway to SR 836/Dolphin Expressway
 FPID No.: 432B39-1-22-02
 ETDM No.: 14308

**SR 826/PALMETTO EXPRESSWAY
 EXISTING UTILITIES**

SHEET NO.
 26

LEGEND:

	EXISTING RIGHT OF WAY		EXISTING LIMITED ACCESS RIGHT OF WAY
	GAS LINE LEVEL D		BFOC(D) FIBER OPTICS CABLE LEVEL D (BURIED)
	WATER LINE LEVEL D		OFOC FIBER OPTICS CABLE (AERIAL)
	SANITARY SEWER LEVEL D		OTV CABLE TV LINE (AERIAL)
	CABLE TV LINE LEVEL D (BURIED)		OE ELECTRIC LINES (AERIAL)

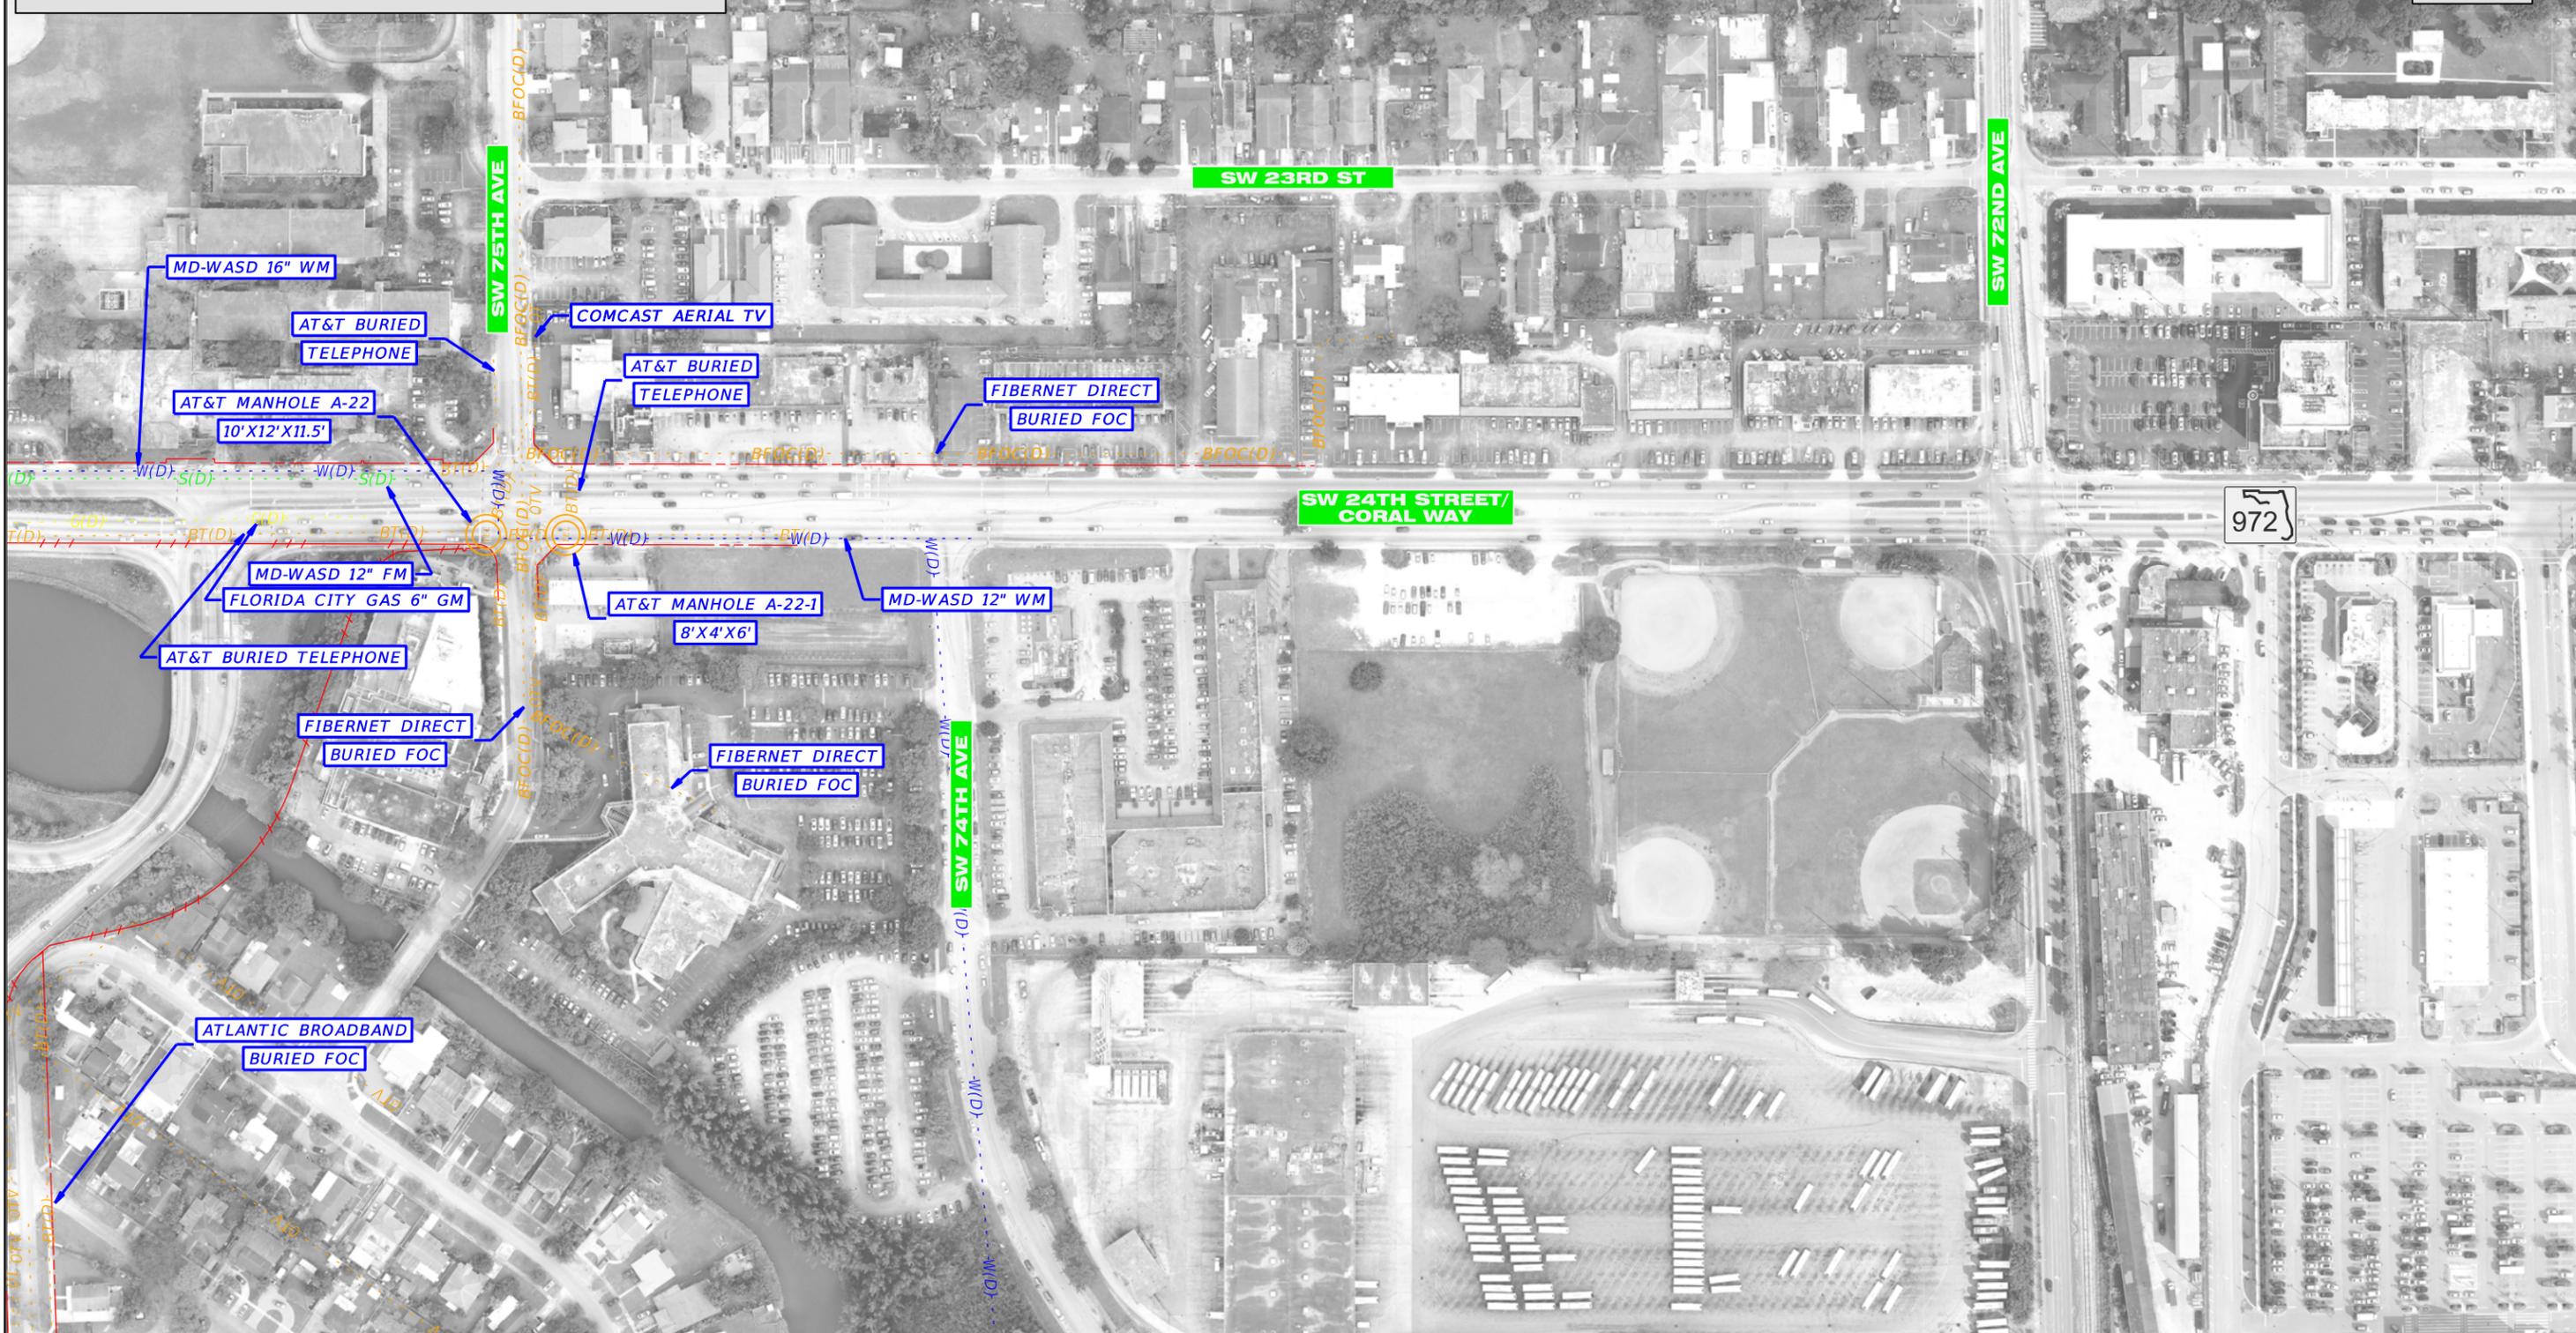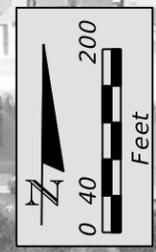

FLORIDA DEPARTMENT OF TRANSPORTATION
 DISTRICT SIX
 1000 NW 11TH AVENUE
 MIAMI, FL 333172

JULY 2019



SR 826 PROJECT DEVELOPMENT & ENVIRONMENT STUDY
 From US 1/SR 5/Dixie Highway to SR 836/Dolphin Expressway
 FPID No.: 432639-1-22-02
 ETDM No.: 14308

**SR 826/PALMETTO EXPRESSWAY
 EXISTING UTILITIES**

SHEET NO.
 27

LEGEND:

	EXISTING RIGHT OF WAY		EXISTING LIMITED ACCESS RIGHT OF WAY
	G(D) GAS LINE LEVEL D		BFOC(D) FIBER OPTICS CABLE LEVEL D (BURIED)
	W(D) WATER LINE LEVEL D		OFOC FIBER OPTICS CABLE (AERIAL)
	S(D) SANITARY SEWER LEVEL D		OTV CABLE TV LINE (AERIAL)
	BTV(D) CABLE TV LINE LEVEL D (BURIED)		OE ELECTRIC LINES (AERIAL)



FLORIDA DEPARTMENT OF TRANSPORTATION
 DISTRICT SIX
 1000 NW 11TH AVENUE
 MIAMI, FL 333172

JULY 2019





SR 826 PROJECT DEVELOPMENT & ENVIRONMENT STUDY
 From US 1/SR 5/Dixie Highway to SR 836/Dolphin Expressway
 FPID No.: 432639-1-22-02
 ETDM No.: 14308

**SR 826/PALMETTO EXPRESSWAY
 EXISTING UTILITIES**

SHEET NO.
 28

LEGEND:

 - | | | | |
|---|--------------------------------|---|---|
|  | EXISTING RIGHT OF WAY |  | EXISTING LIMITED ACCESS RIGHT OF WAY |
|  | GAS LINE LEVEL D |  | BFOC(D) FIBER OPTICS CABLE LEVEL D (BURIED) |
|  | WATER LINE LEVEL D |  | OFOC FIBER OPTICS CABLE (AERIAL) |
|  | SANITARY SEWER LEVEL D |  | OTV CABLE TV LINE (AERIAL) |
|  | CABLE TV LINE LEVEL D (BURIED) |  | OE ELECTRIC LINES (AERIAL) |

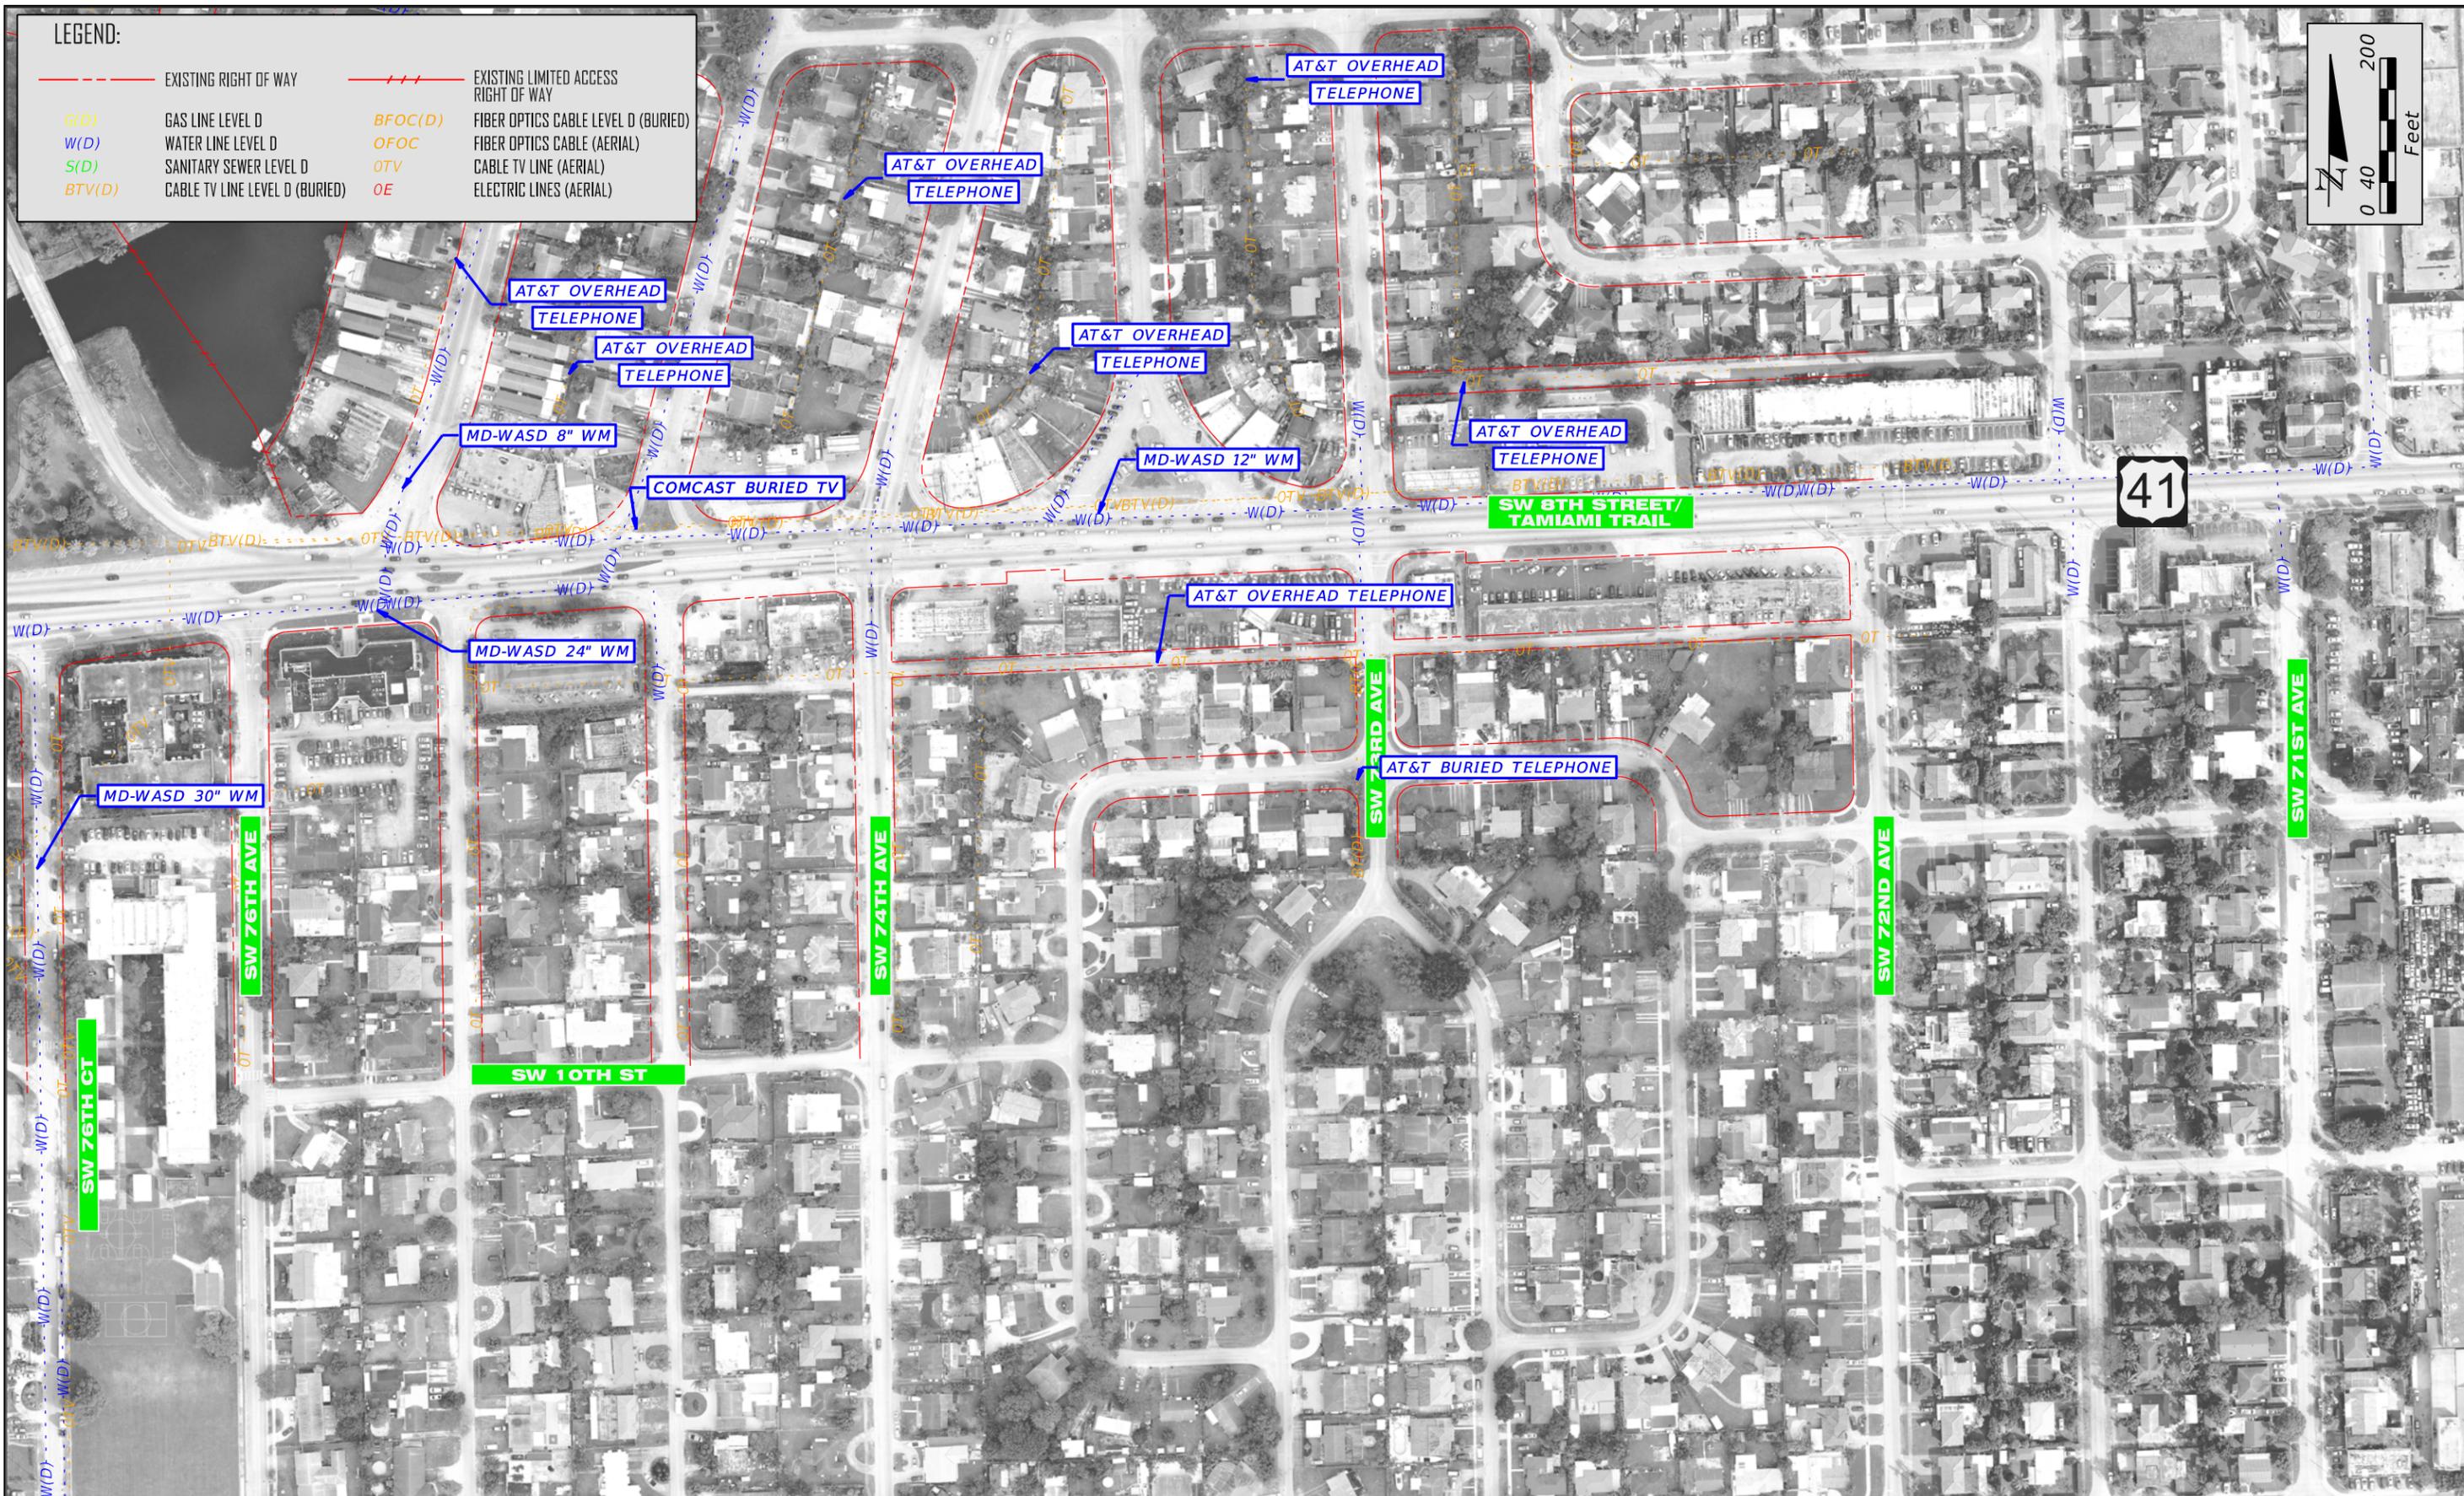

FLORIDA DEPARTMENT OF TRANSPORTATION
 DISTRICT SIX
 1000 NW 111TH AVENUE
 MIAMI, FL 333172

JULY 2019



SR 826 PROJECT DEVELOPMENT & ENVIRONMENT STUDY

From US 1/SR 5/Dixie Highway to SR 836/Dolphin Expressway
 FPID No.: 432639-1-22-02
 ETDM No.: 14308

SR 826/PALMETTO EXPRESSWAY
 EXISTING UTILITIES



SHEET NO.

29



LEGEND:

	EXISTING RIGHT OF WAY		EXISTING LIMITED ACCESS RIGHT OF WAY
	GAS LINE LEVEL D		FIBER OPTICS CABLE LEVEL D (BURIED)
	WATER LINE LEVEL D		FIBER OPTICS CABLE (AERIAL)
	SANITARY SEWER LEVEL D		CABLE TV LINE (AERIAL)
	CABLE TV LINE LEVEL D (BURIED)		OE ELECTRIC LINES (AERIAL)

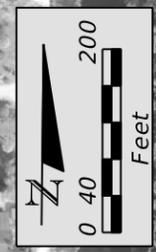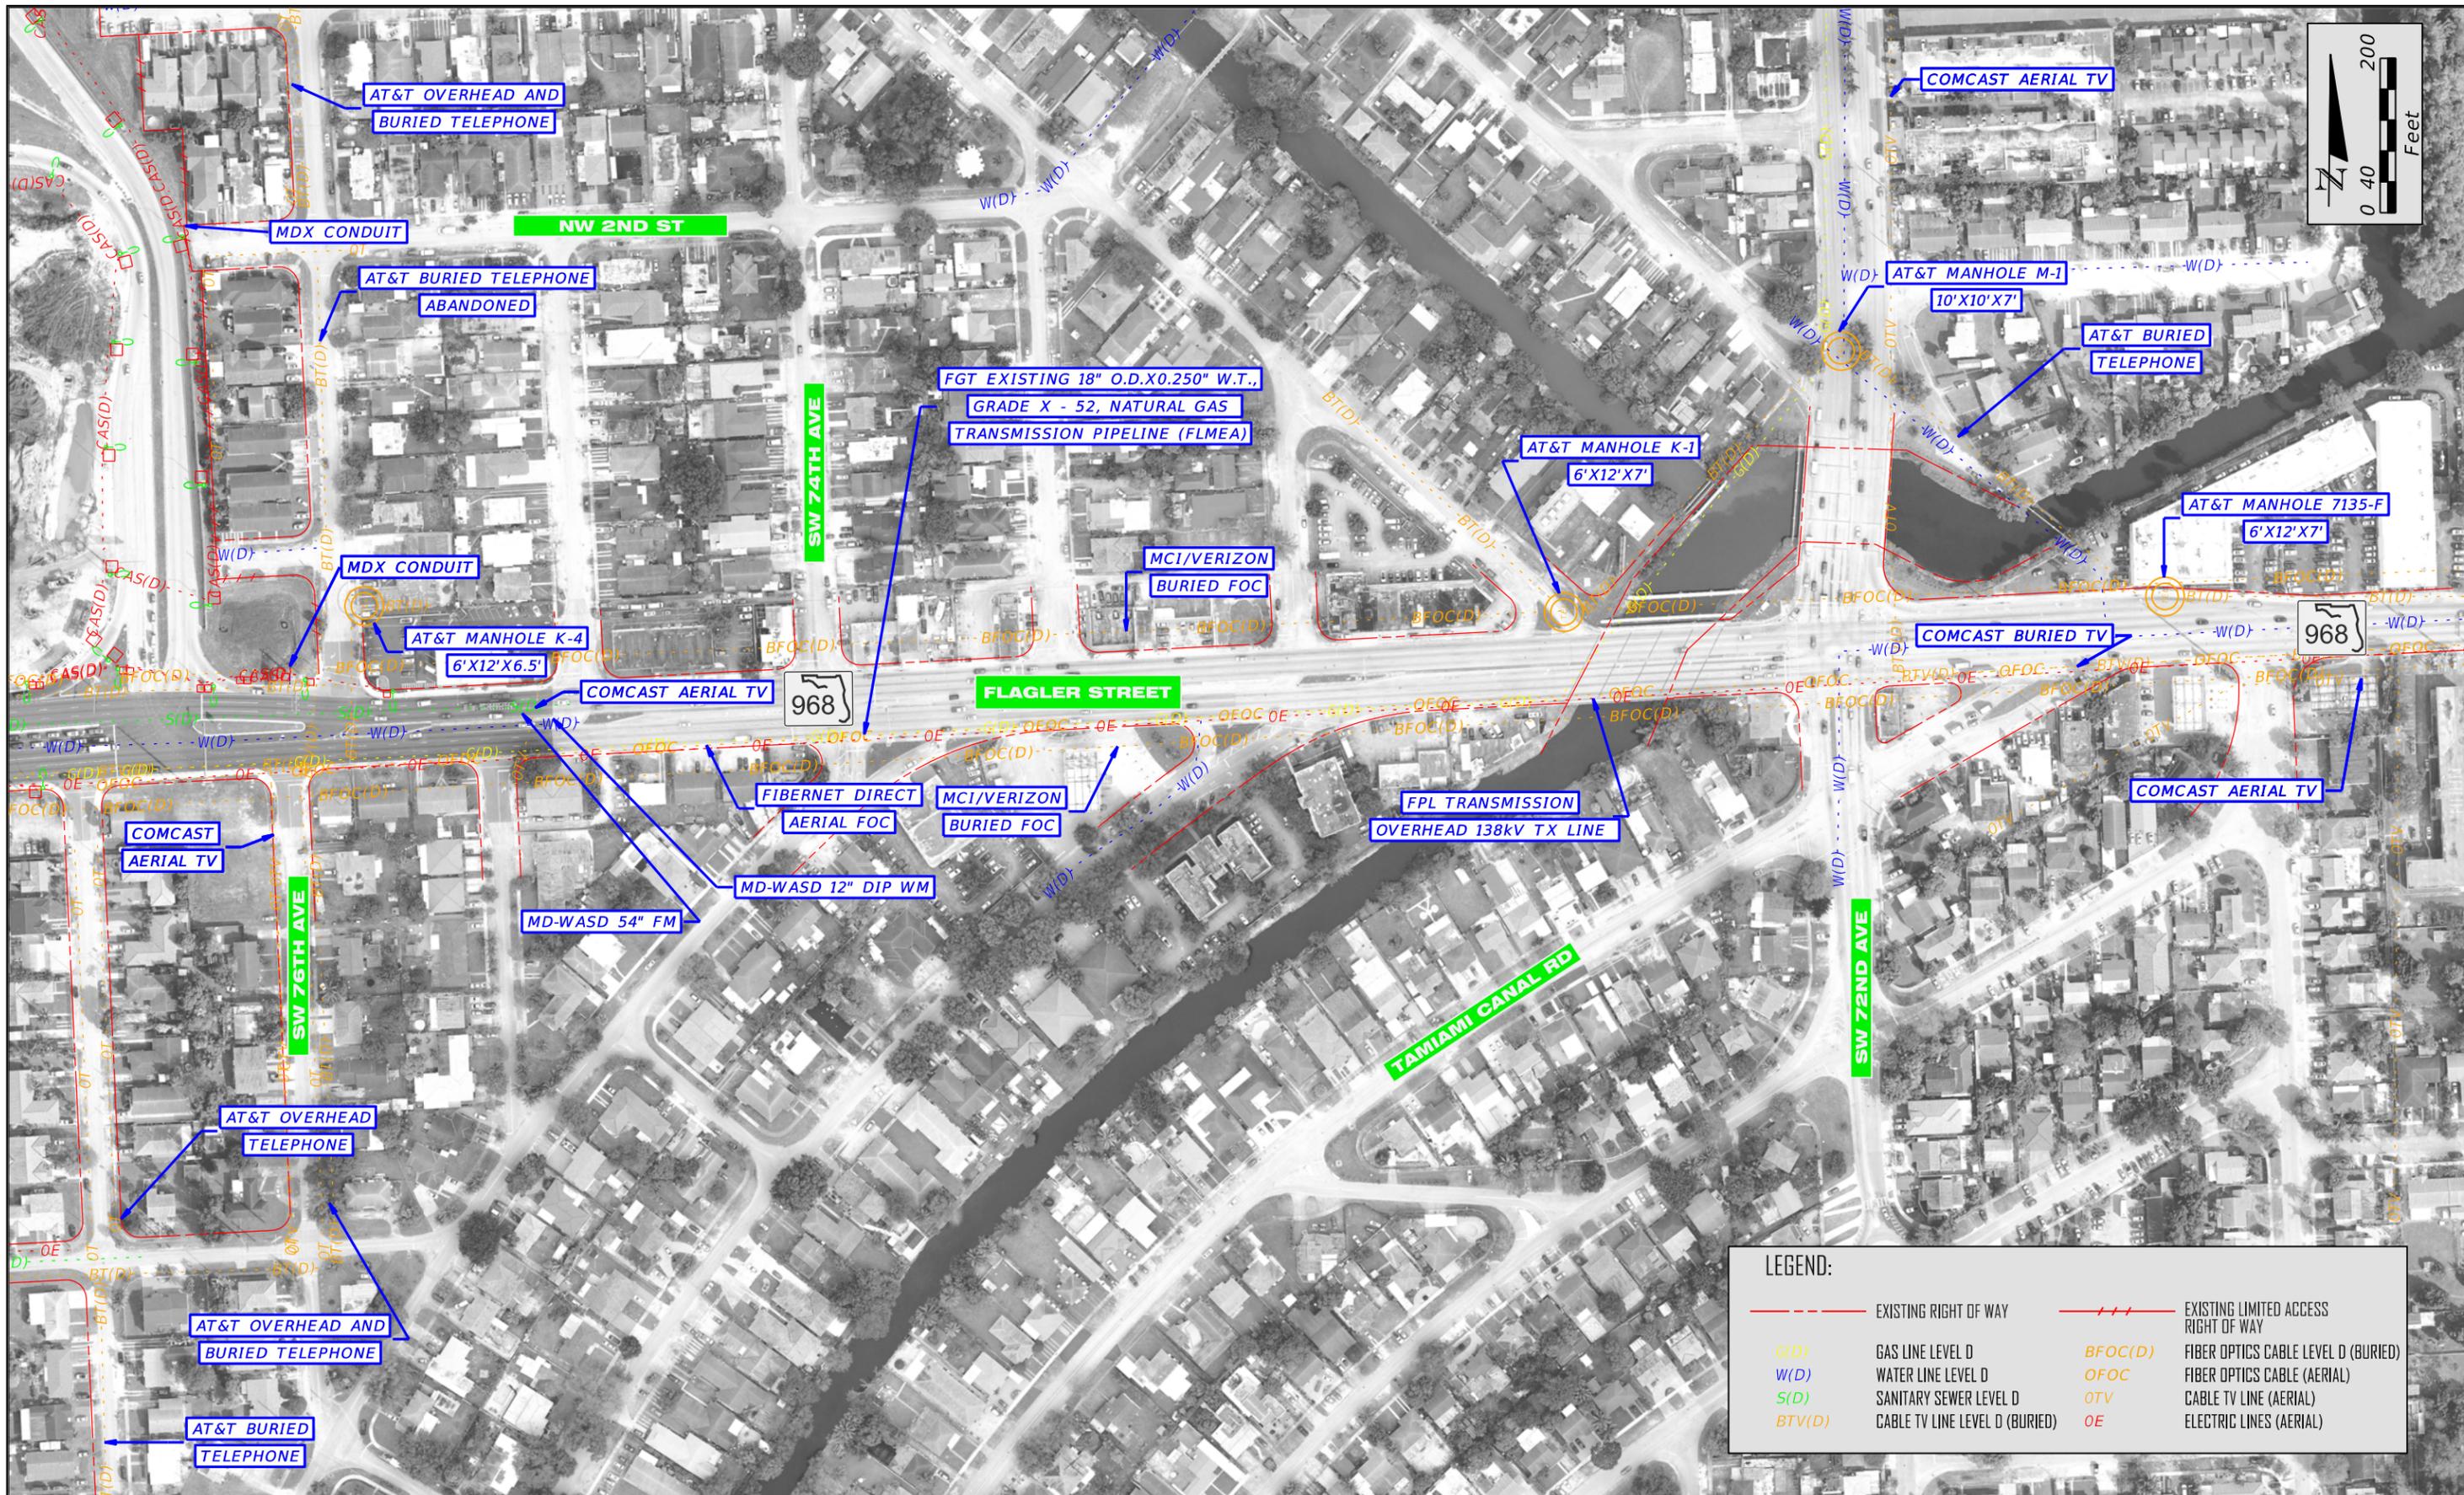

LEGEND:

	EXISTING RIGHT OF WAY		EXISTING LIMITED ACCESS RIGHT OF WAY
	G(D) GAS LINE LEVEL D		BFOC(D) FIBER OPTICS CABLE LEVEL D (BURIED)
	W(D) WATER LINE LEVEL D		OFOC FIBER OPTICS CABLE (AERIAL)
	S(D) SANITARY SEWER LEVEL D		OTV CABLE TV LINE (AERIAL)
	BTV(D) CABLE TV LINE LEVEL D (BURIED)		OE ELECTRIC LINES (AERIAL)



FLORIDA DEPARTMENT OF TRANSPORTATION
 DISTRICT SIX
 1000 NW 11TH AVENUE
 MIAMI, FL 333172


JULY 2019



SR 826 PROJECT DEVELOPMENT & ENVIRONMENT STUDY
 From US 1/SR 5/Dixie Highway to SR 836/Dolphin Expressway
 FPID No.: 432B39-1-22-02
 ETDM No.: 14308

**SR 826/PALMETTO EXPRESSWAY
 EXISTING UTILITIES**

SHEET NO.
 31

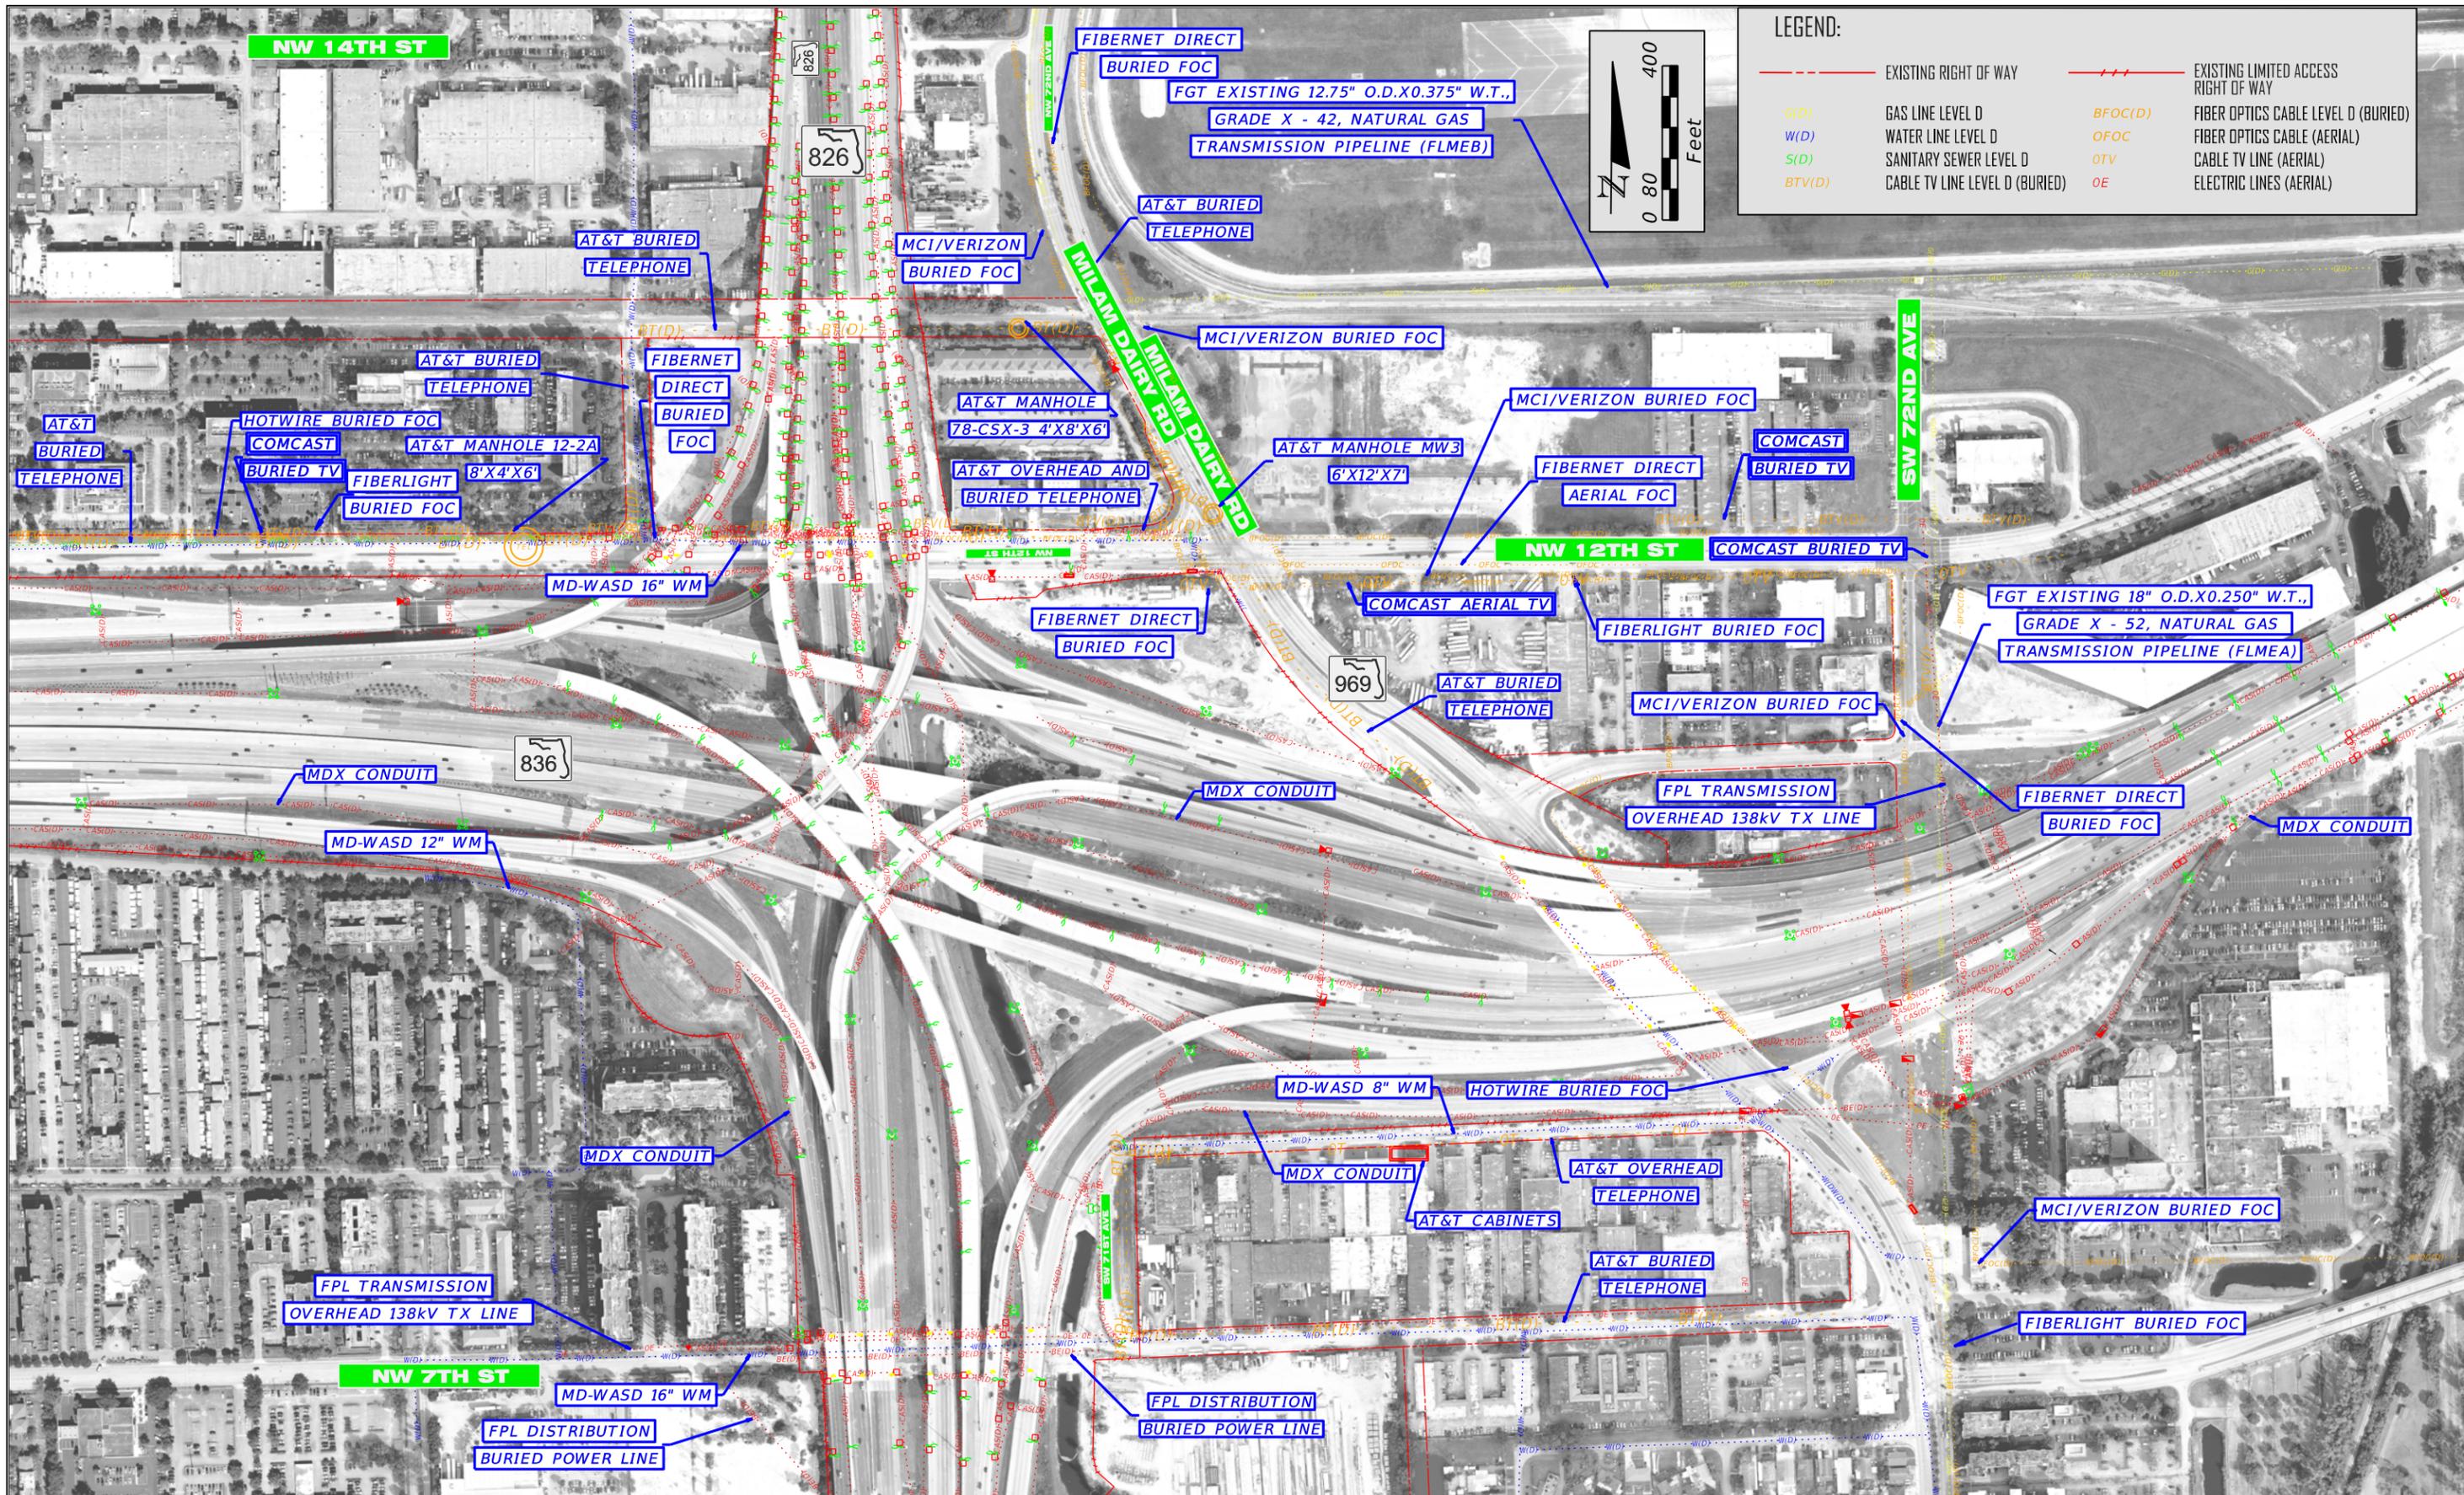

LEGEND:

	EXISTING RIGHT OF WAY		EXISTING LIMITED ACCESS RIGHT OF WAY
	G(D) GAS LINE LEVEL D		BFOC(D) FIBER OPTICS CABLE LEVEL D (BURIED)
	W(D) WATER LINE LEVEL D		OFOC FIBER OPTICS CABLE (AERIAL)
	S(D) SANITARY SEWER LEVEL D		OTV CABLE TV LINE (AERIAL)
	BTVD(C) CABLE TV LINE LEVEL D (BURIED)		OE ELECTRIC LINES (AERIAL)



FLORIDA DEPARTMENT OF TRANSPORTATION
 DISTRICT SIX
 1000 NW 11TH AVENUE
 MIAMI, FL 333172

JULY 2019



SR 826 PROJECT DEVELOPMENT & ENVIRONMENT STUDY
 From US 1/SR 5/Dixie Highway to SR 836/Dolphin Expressway
 FPID No.: 432639-1-22-02
 ETDM No.: 14308

SR 826/PALMETTO EXPRESSWAY
 EXISTING UTILITIES

SHEET NO.
 32