


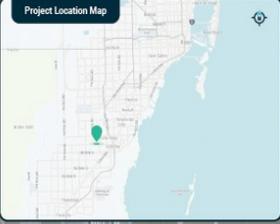




**SR 994/Quail Roost Drive PD&E Study**  
 From West of SW 137<sup>th</sup> Avenue to East of SW 127<sup>th</sup> Avenue  
 FM 445804-1-22-01 ETDM No. 14429

Preferred Alternative - Build 2



**Legend**

- Proposed Bridge
- Proposed Right-of-Way Line
- Point Line
- Historic Structure
- Signalized Intersection

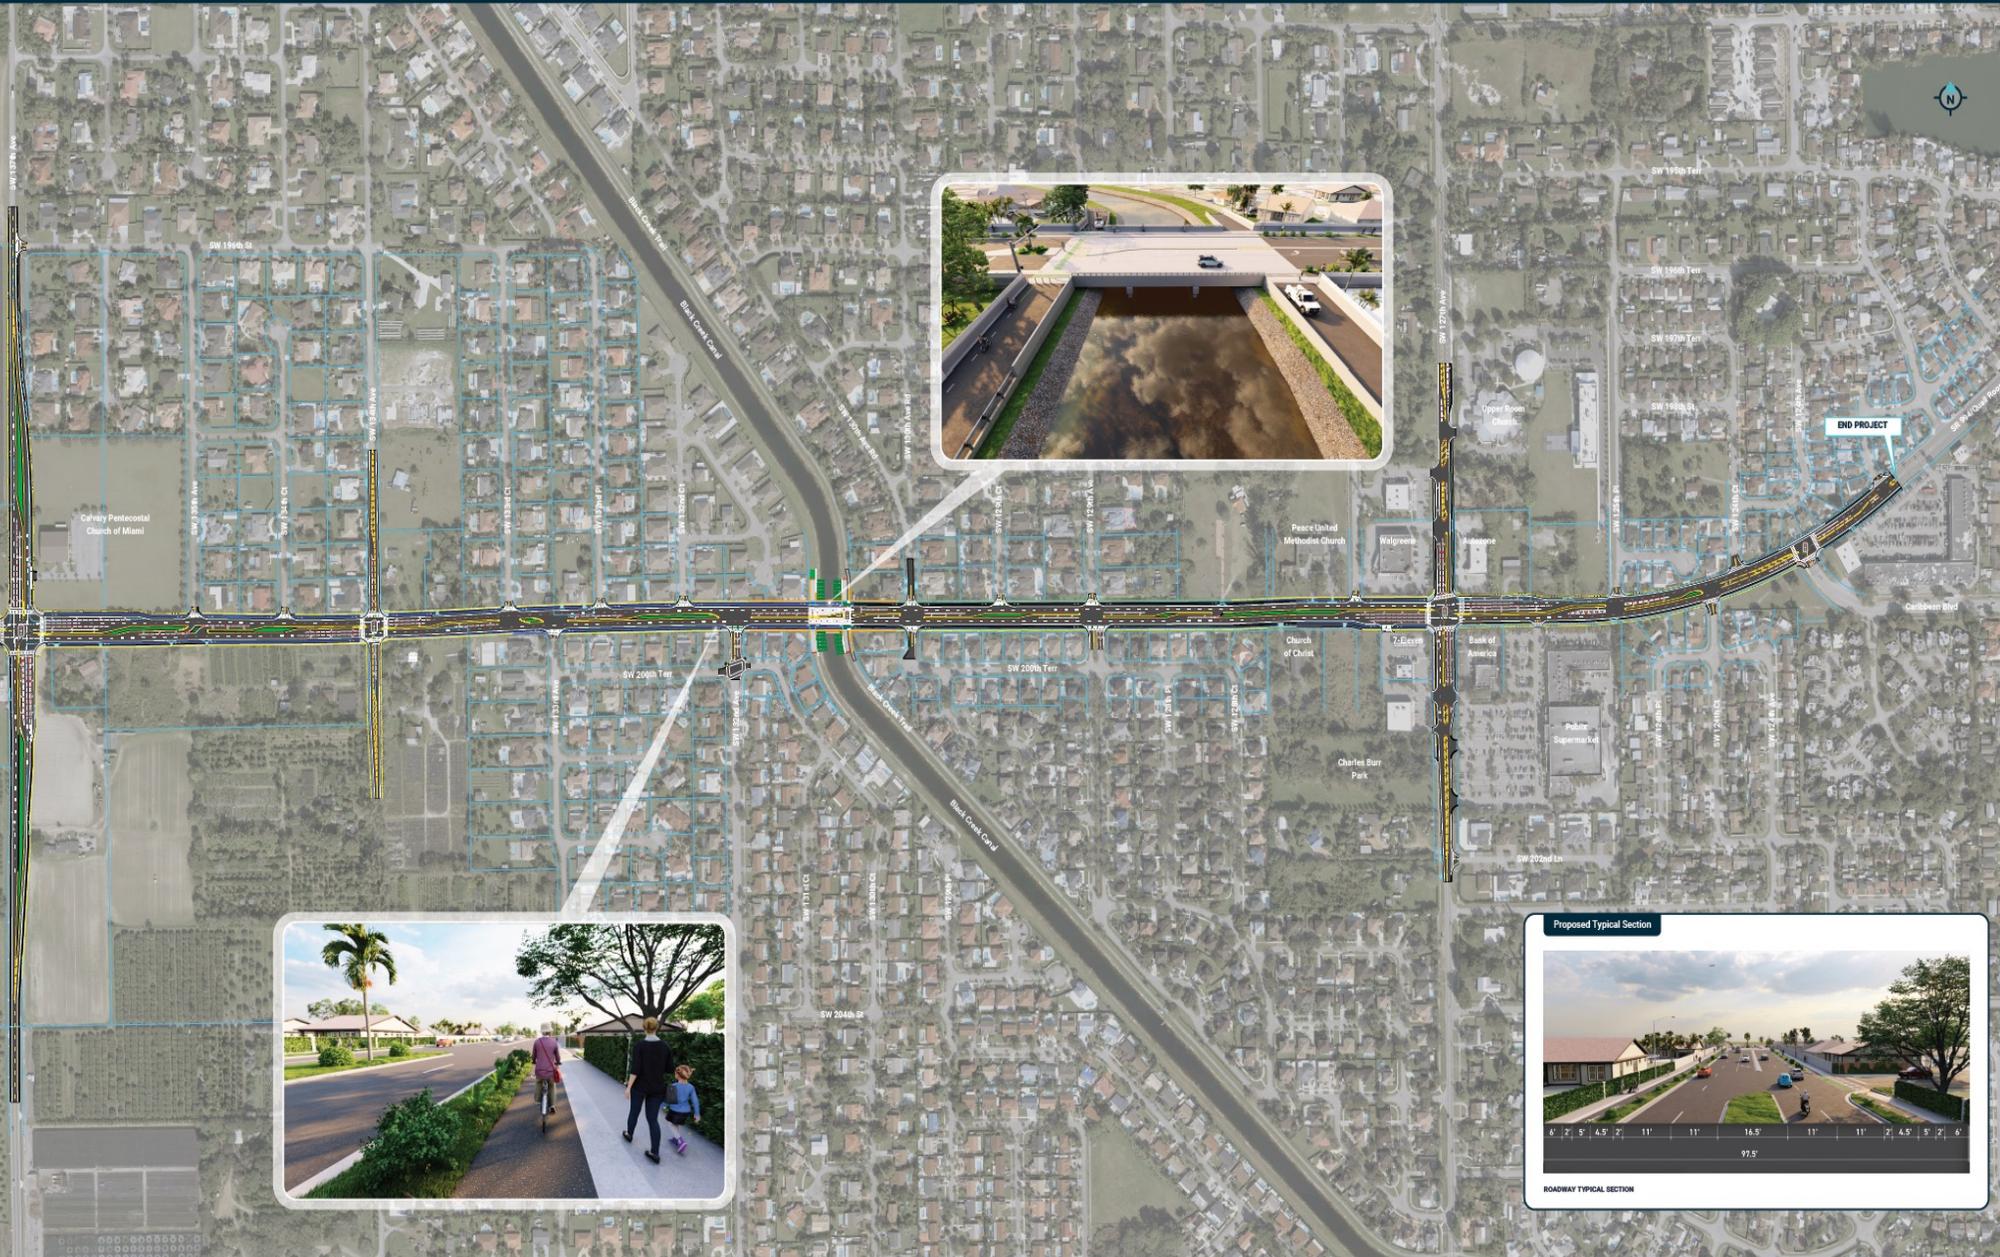

BEGIN PROJECT

END PROJECT

