


**SR 860 MIAMI GARDENS DRIVE
PD&E PROPOSED TYPICAL SECTION**

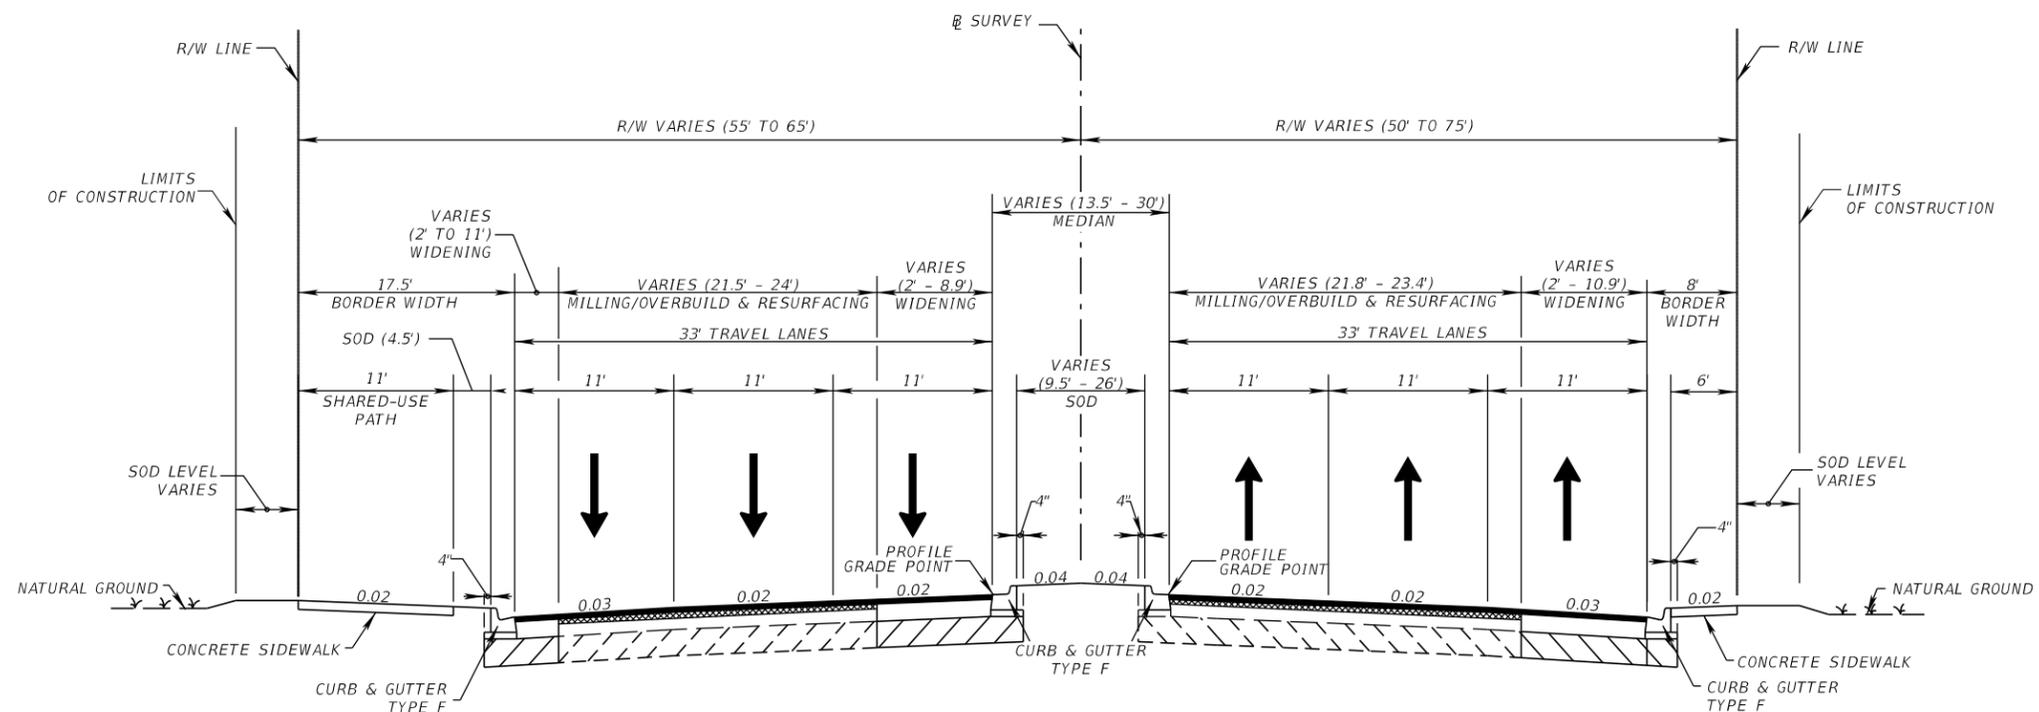

**SR 860 MIAMI GARDENS DRIVE
CURRENT PROPOSED TYPICAL SECTION**