



BRIDGE # 874461



BRIDGE # 874463




BRIDGE # 874465

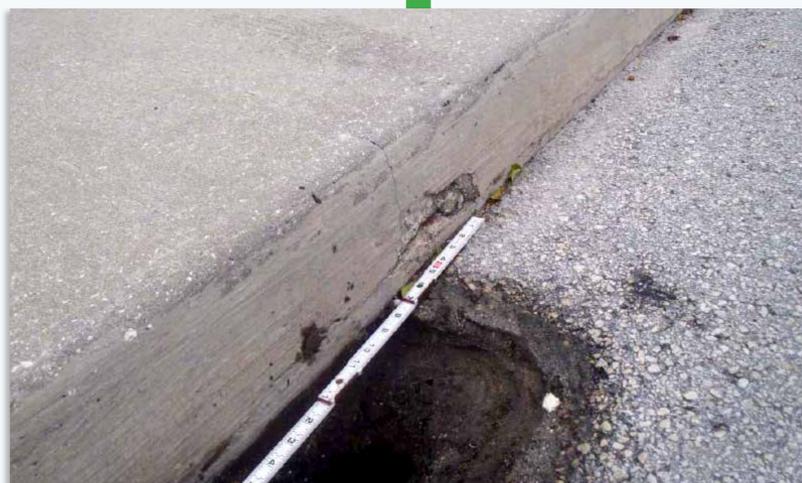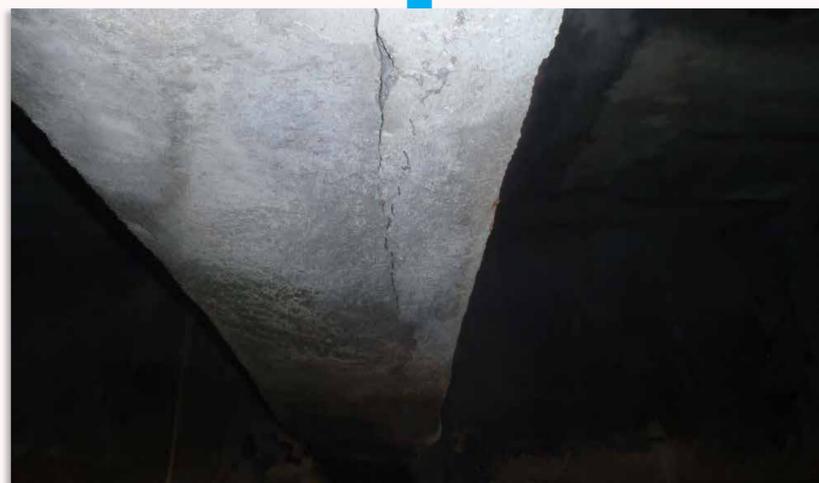


BRIDGE # 874471




BRIDGE # 874477

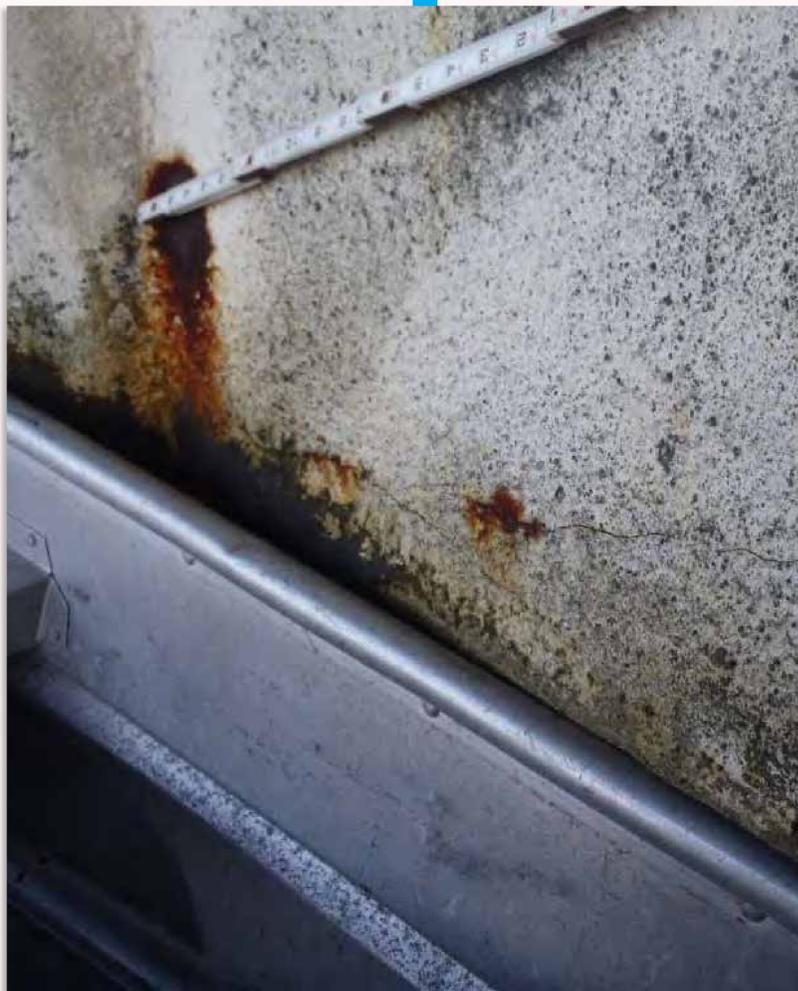

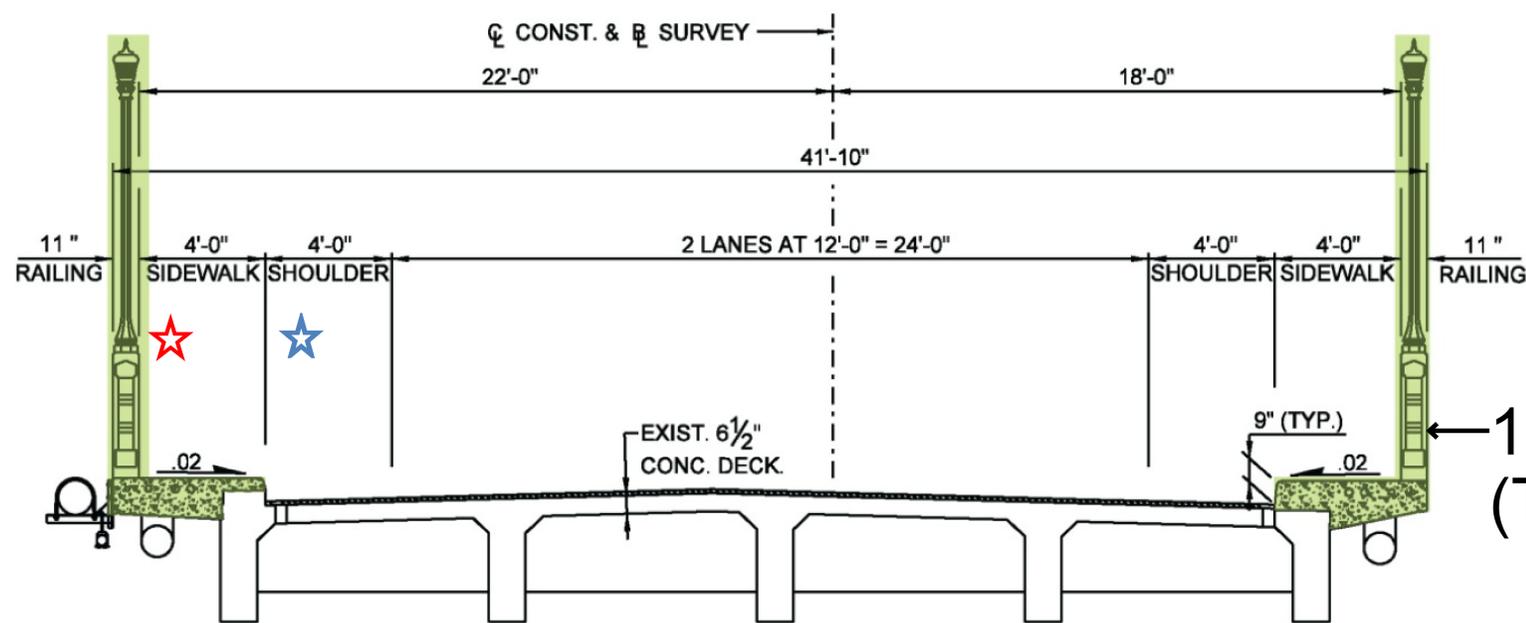

Bridge Typical Section

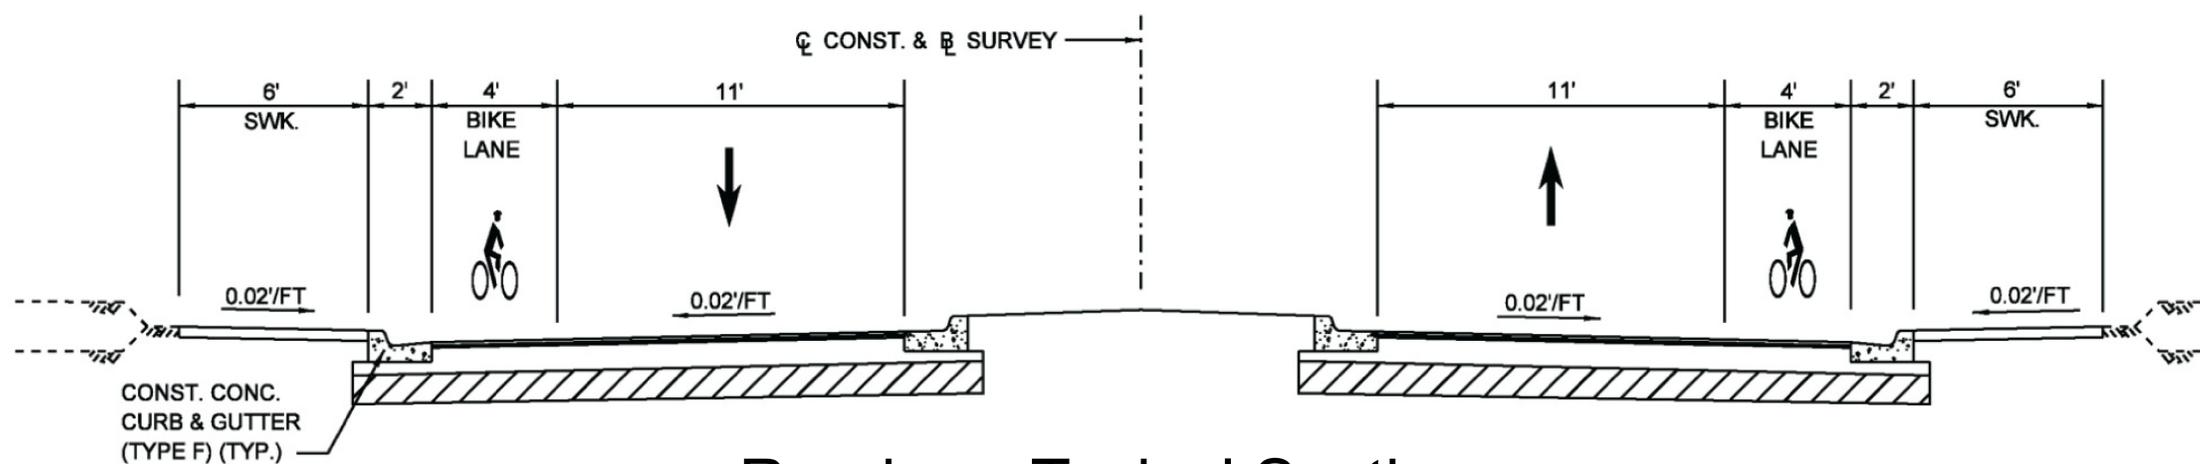

Roadway Typical Section

- ★ 6 ft sidewalk required for FDOT, 5 ft minimum. (4 ft existing)
- ★ 5.5 ft shoulder required for bike lane (4 ft existing)
 - Existing bridge typical section does not meet standards and is not compatible with proposed master plan roadway typical section
 - Drainage: Direct discharge through bridge scuppers into the environmentally sensitive Biscayne Bay