



ROADWAY TYPICAL SECTIONS

Existing Roadway Typical Sections

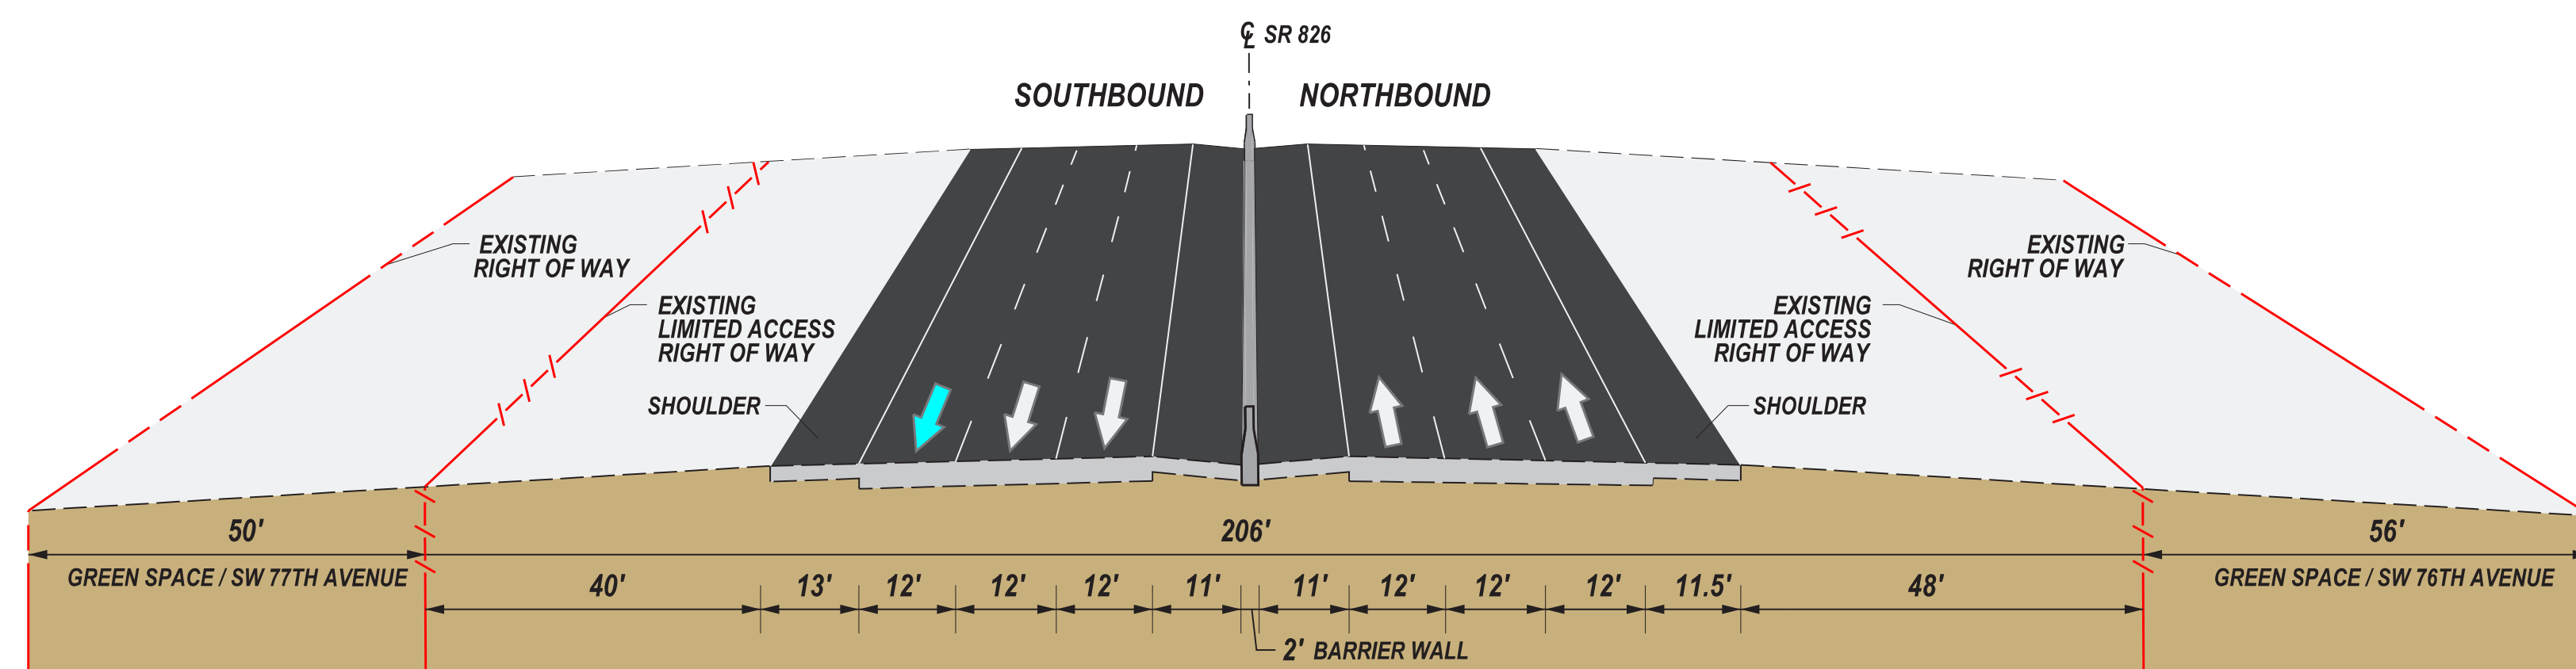


Section between US 1 and SR 874


Preferred Alternative Roadway Typical Sections

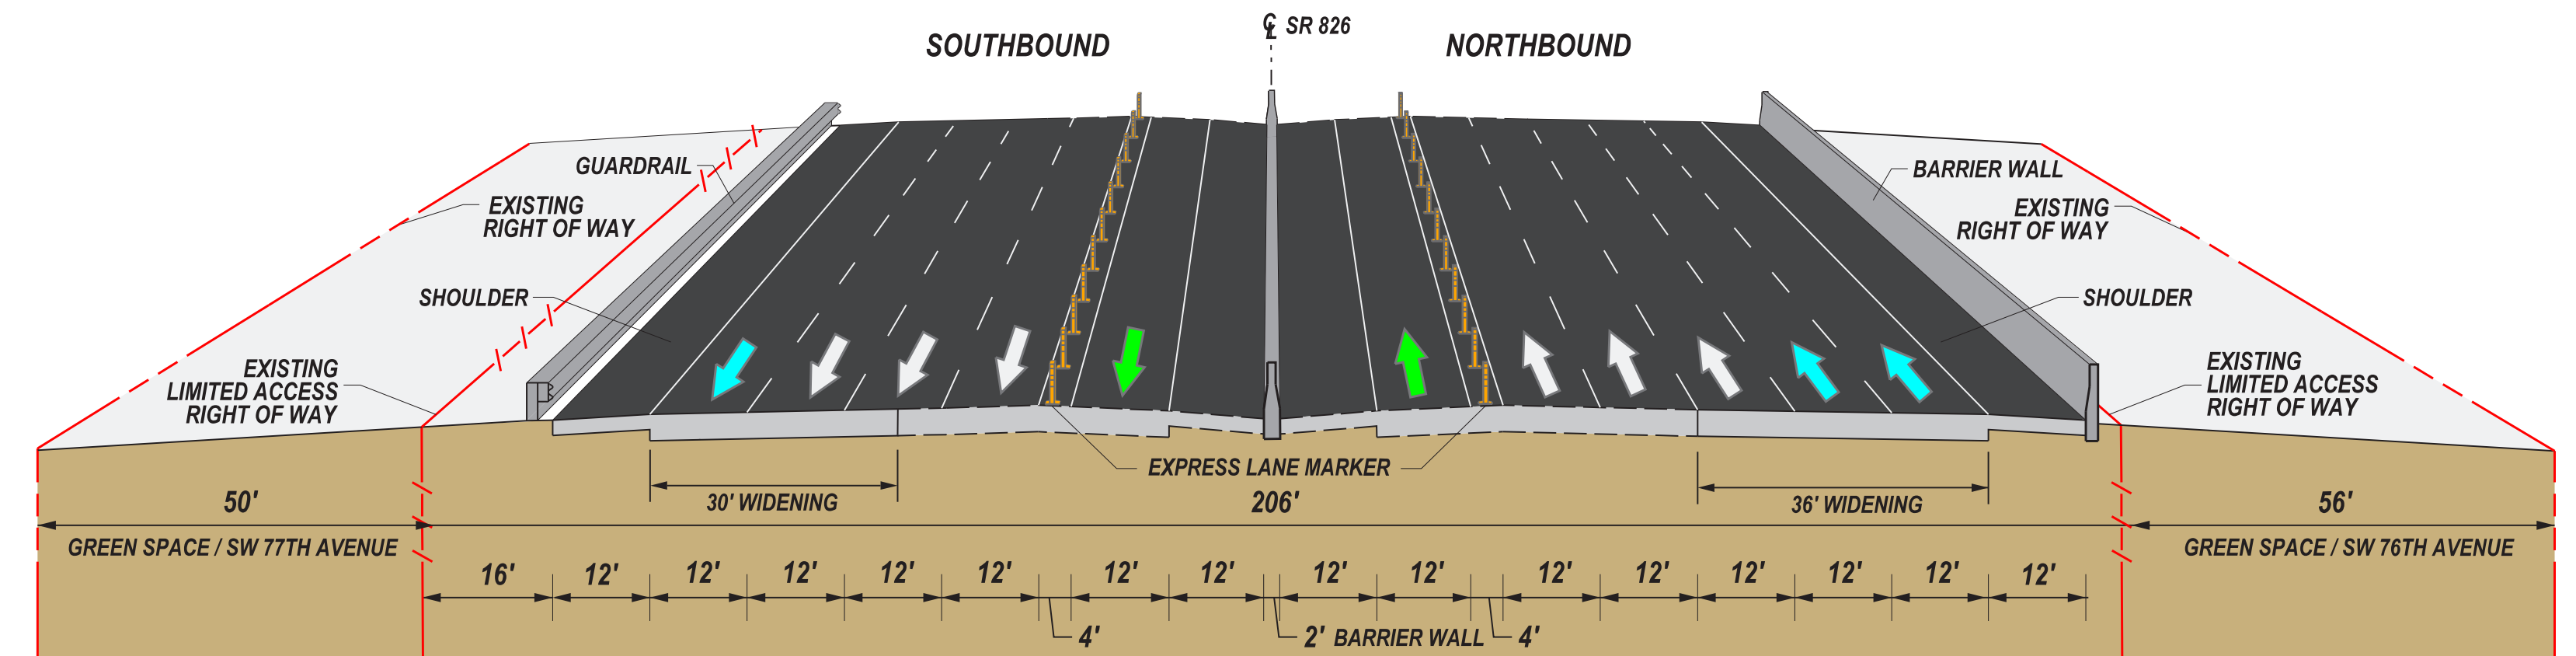


One express lane in each direction from US 1 to SR 874

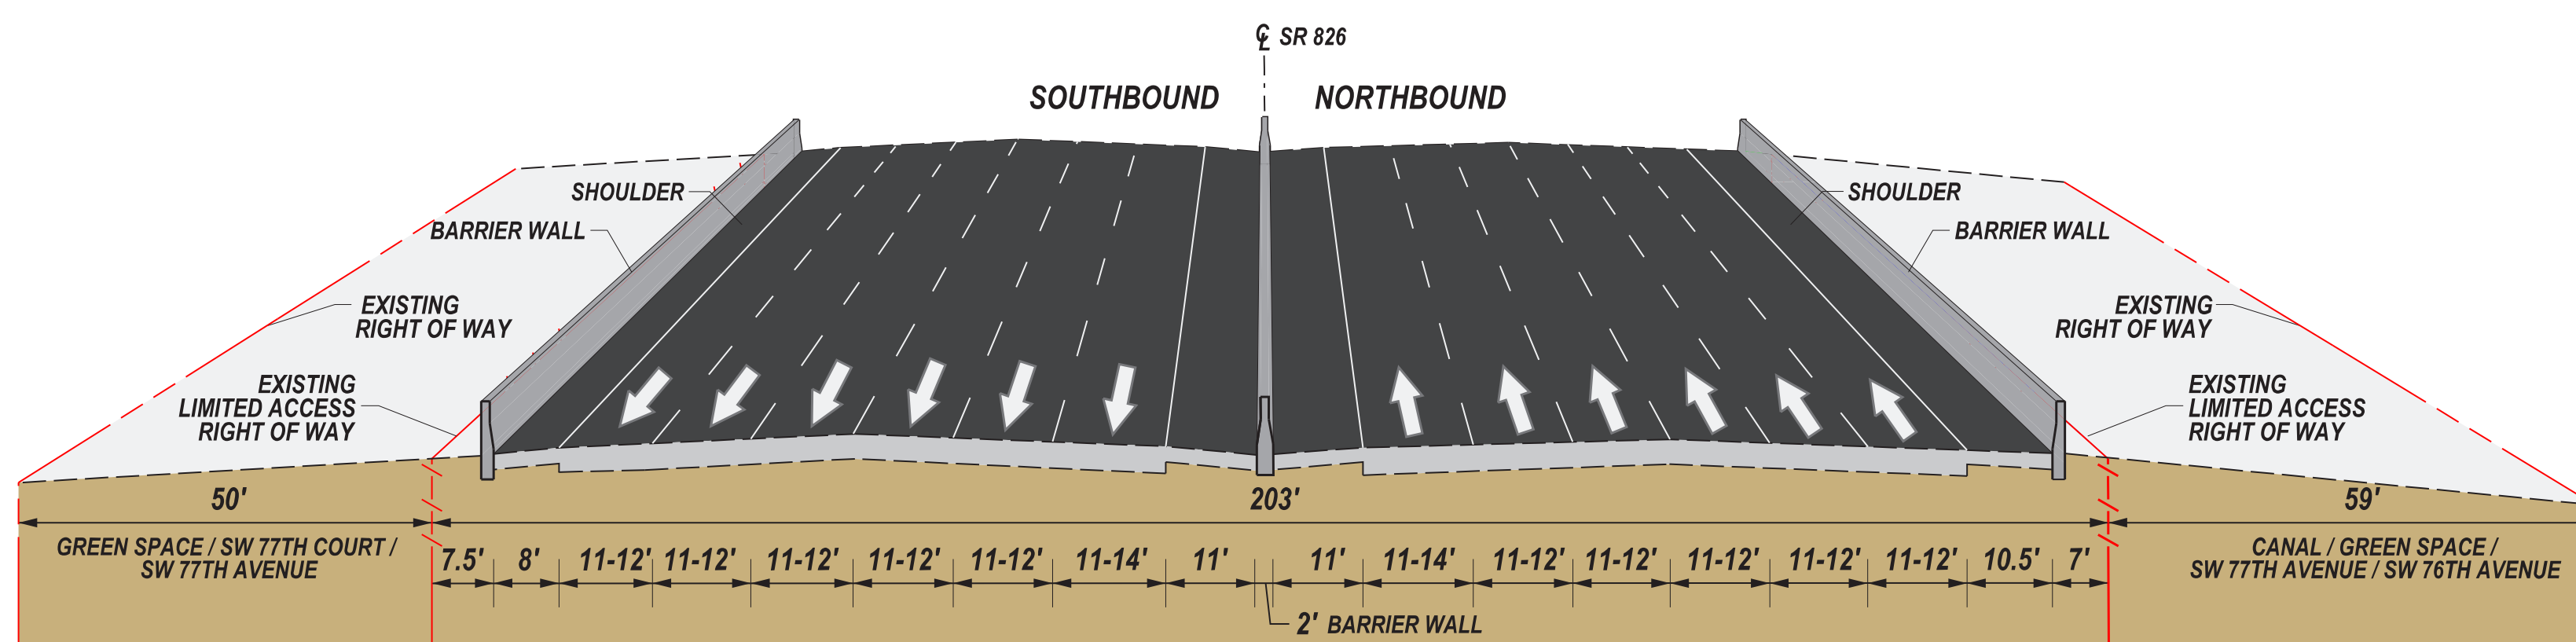

Section between SR 874 and SR 836

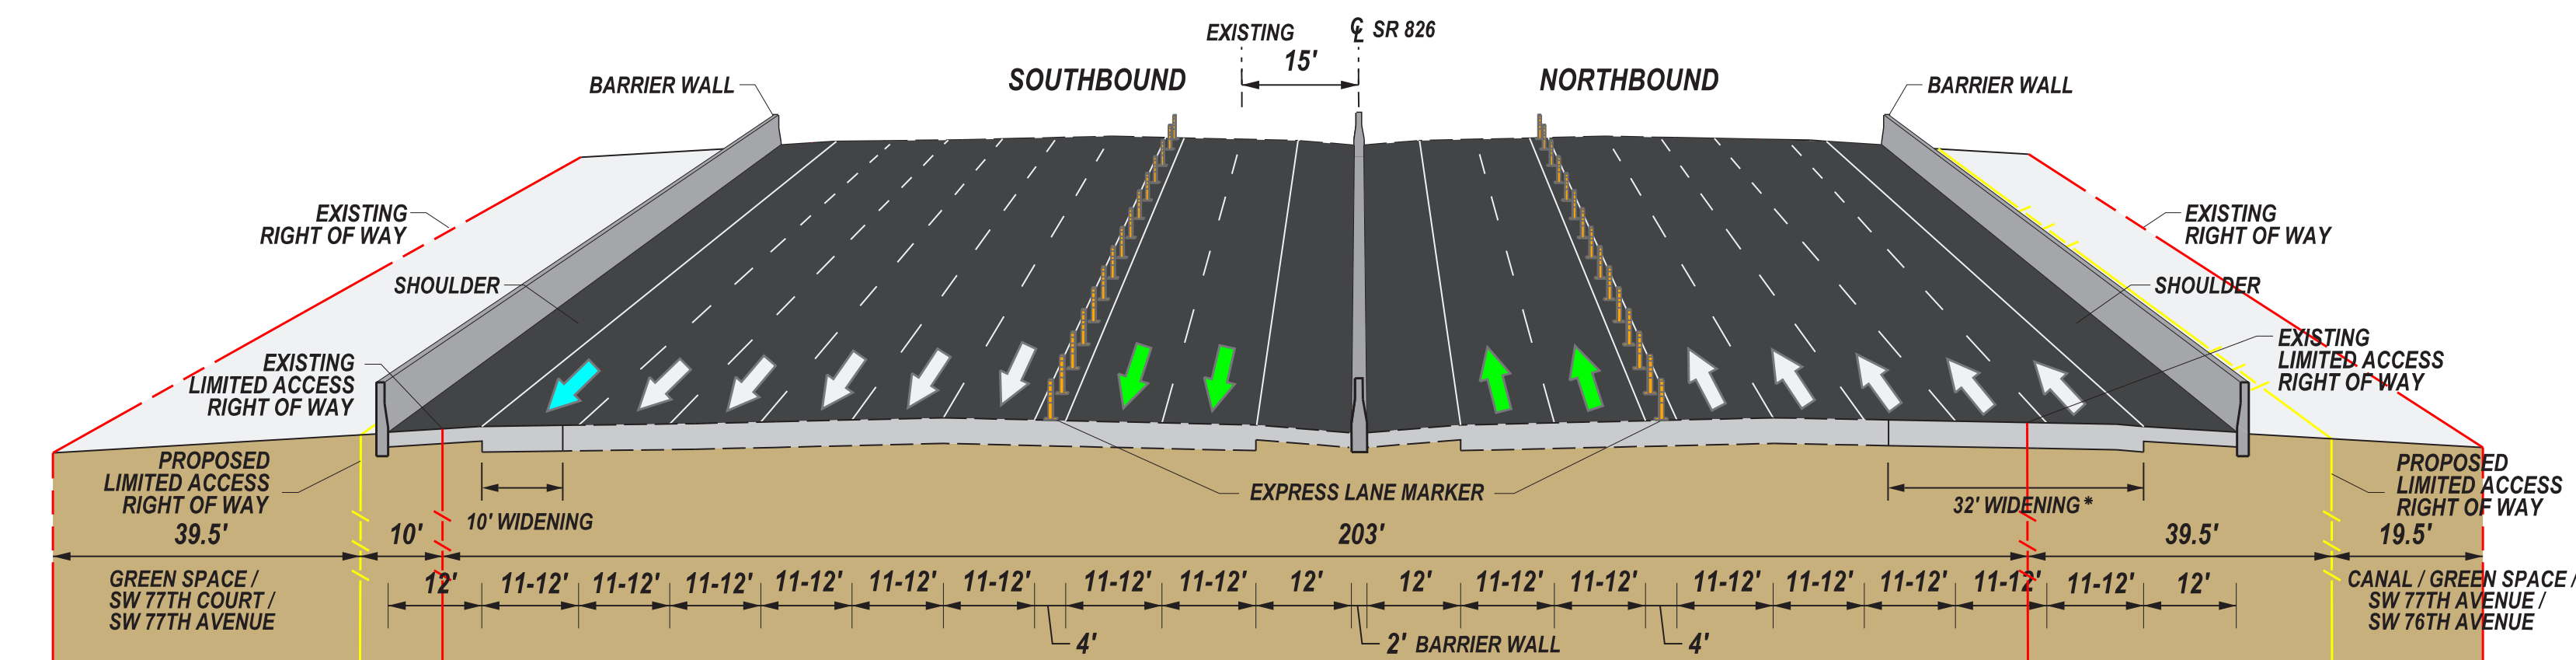

Two express lanes in each direction from SR 874 to SR 836

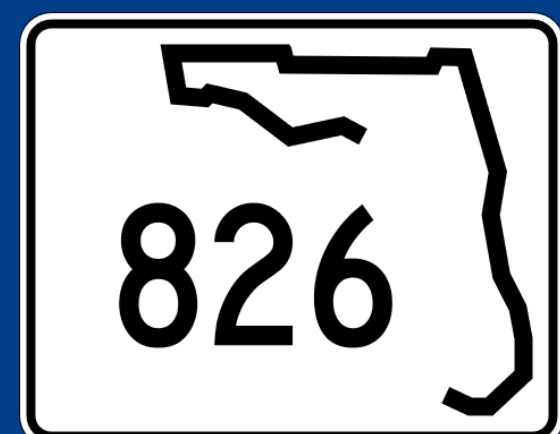

SR 826/PALMETTO EXPRESSWAY EXPRESS LANES PD&E STUDY

From US 1/SR 5/Dixie Highway to SR 836/Dolphin Expressway
 FPID No.: 432639-1-22-02 • ETDM No.: 14308

