




Build Alternative 2 - Replacement Plan View

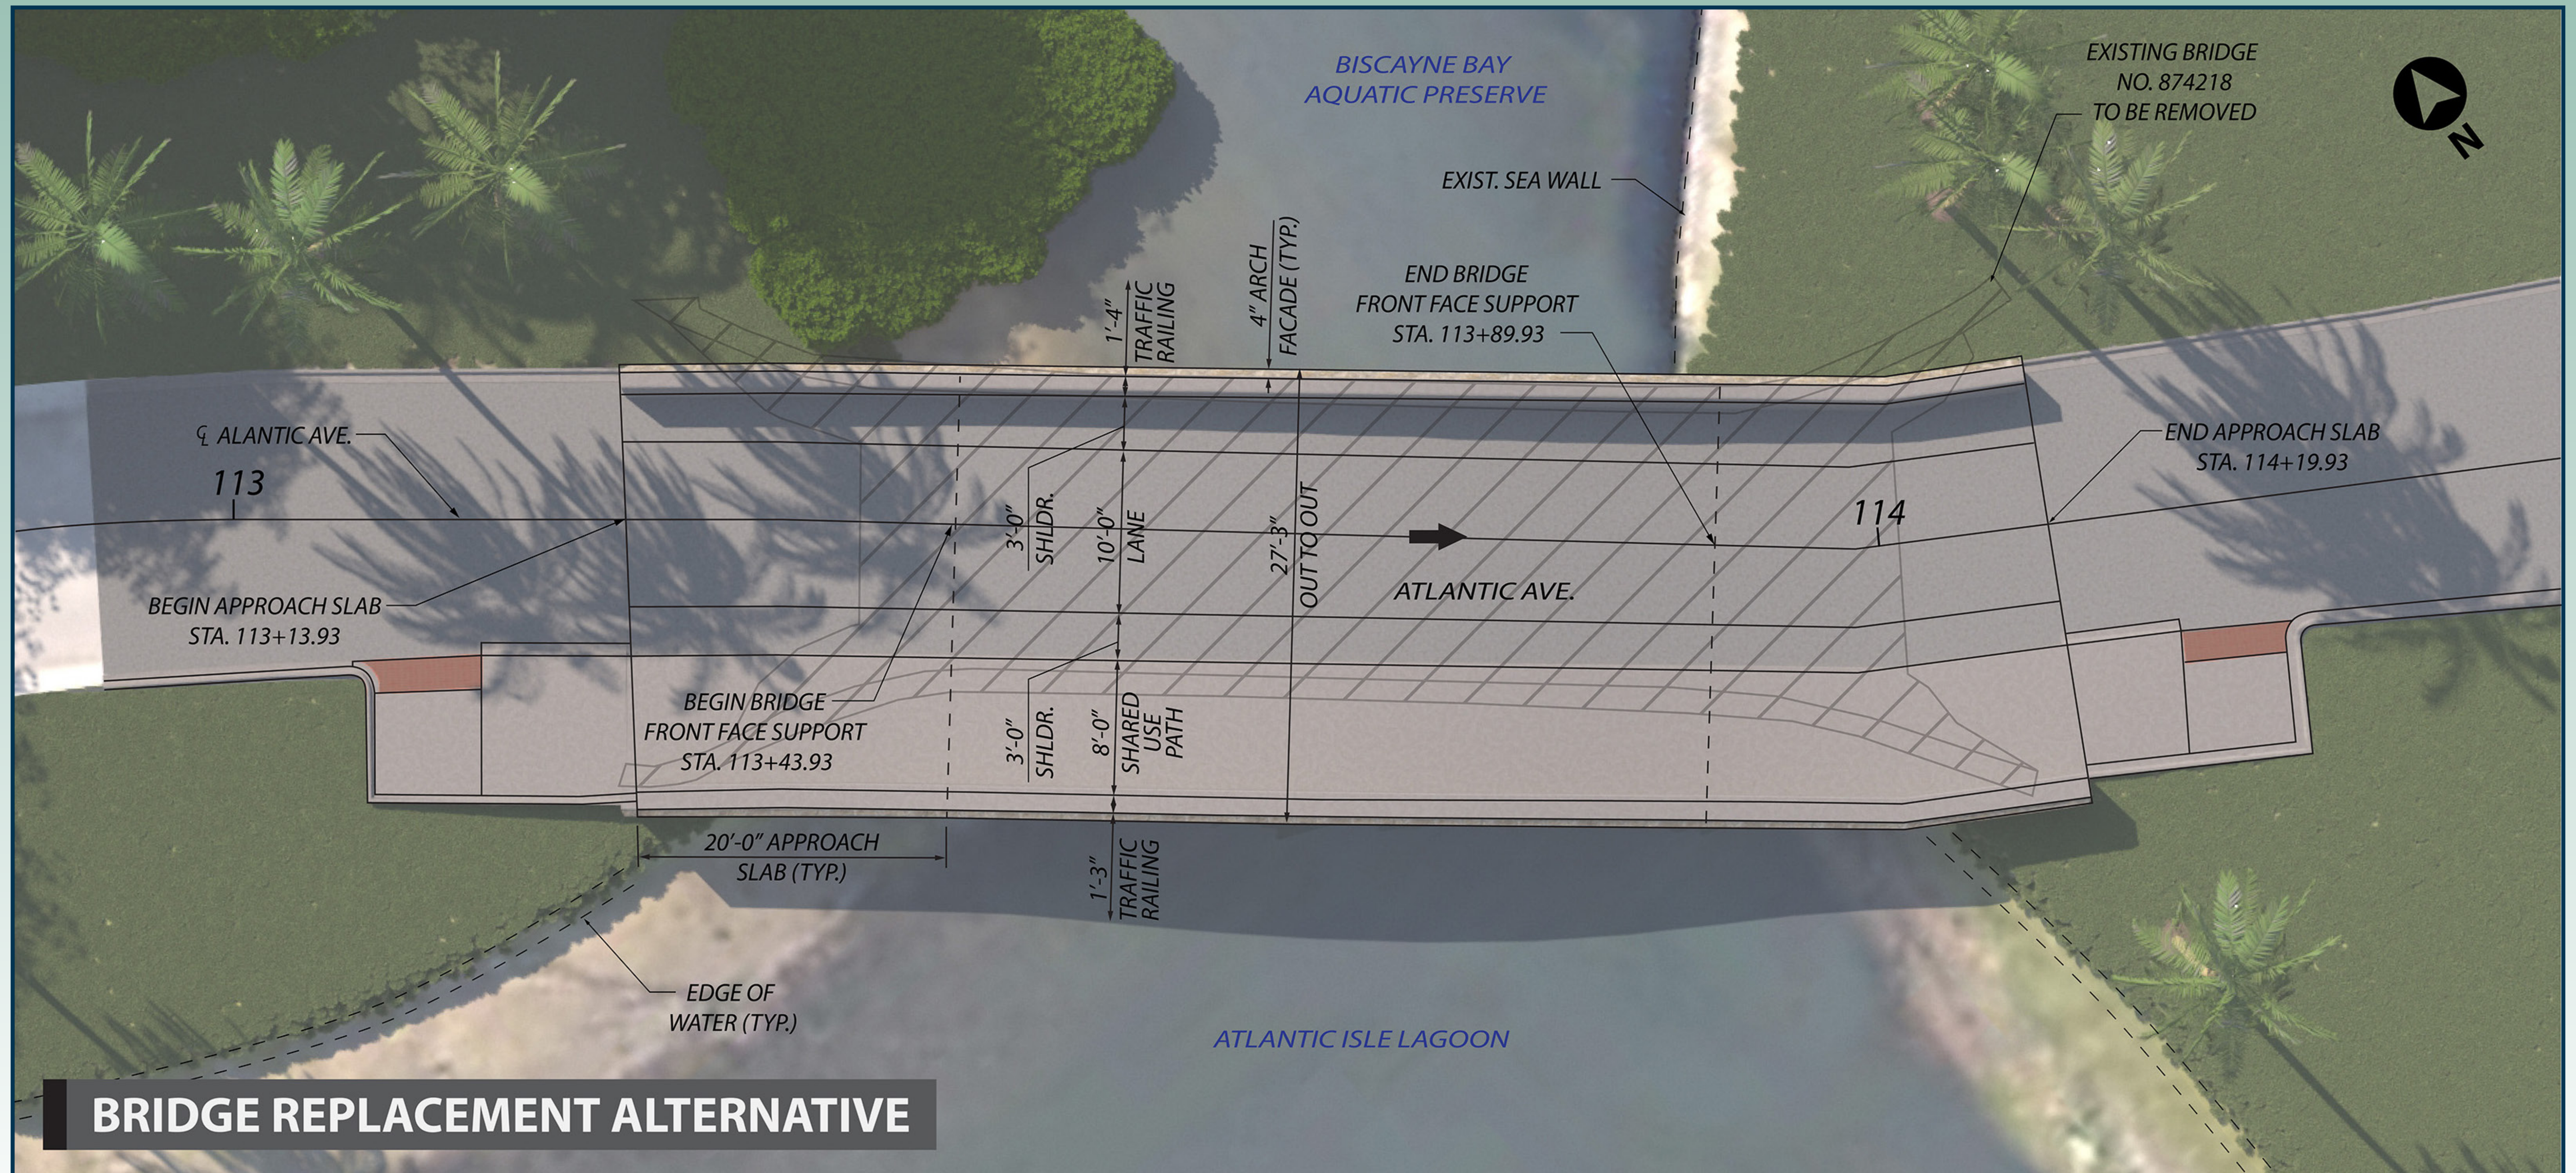

BRIDGE REPLACEMENT ALTERNATIVE

