

# PREFERRED ALTERNATIVE - REPLACEMENT ALTERNATIVE




Atlantic Isle at West of SR A1A Bridge No. 874218 Project Development and Environment (PD&E) Study

FPID No 430029-2-22-01

ETDM No. 14413

## Elevation View

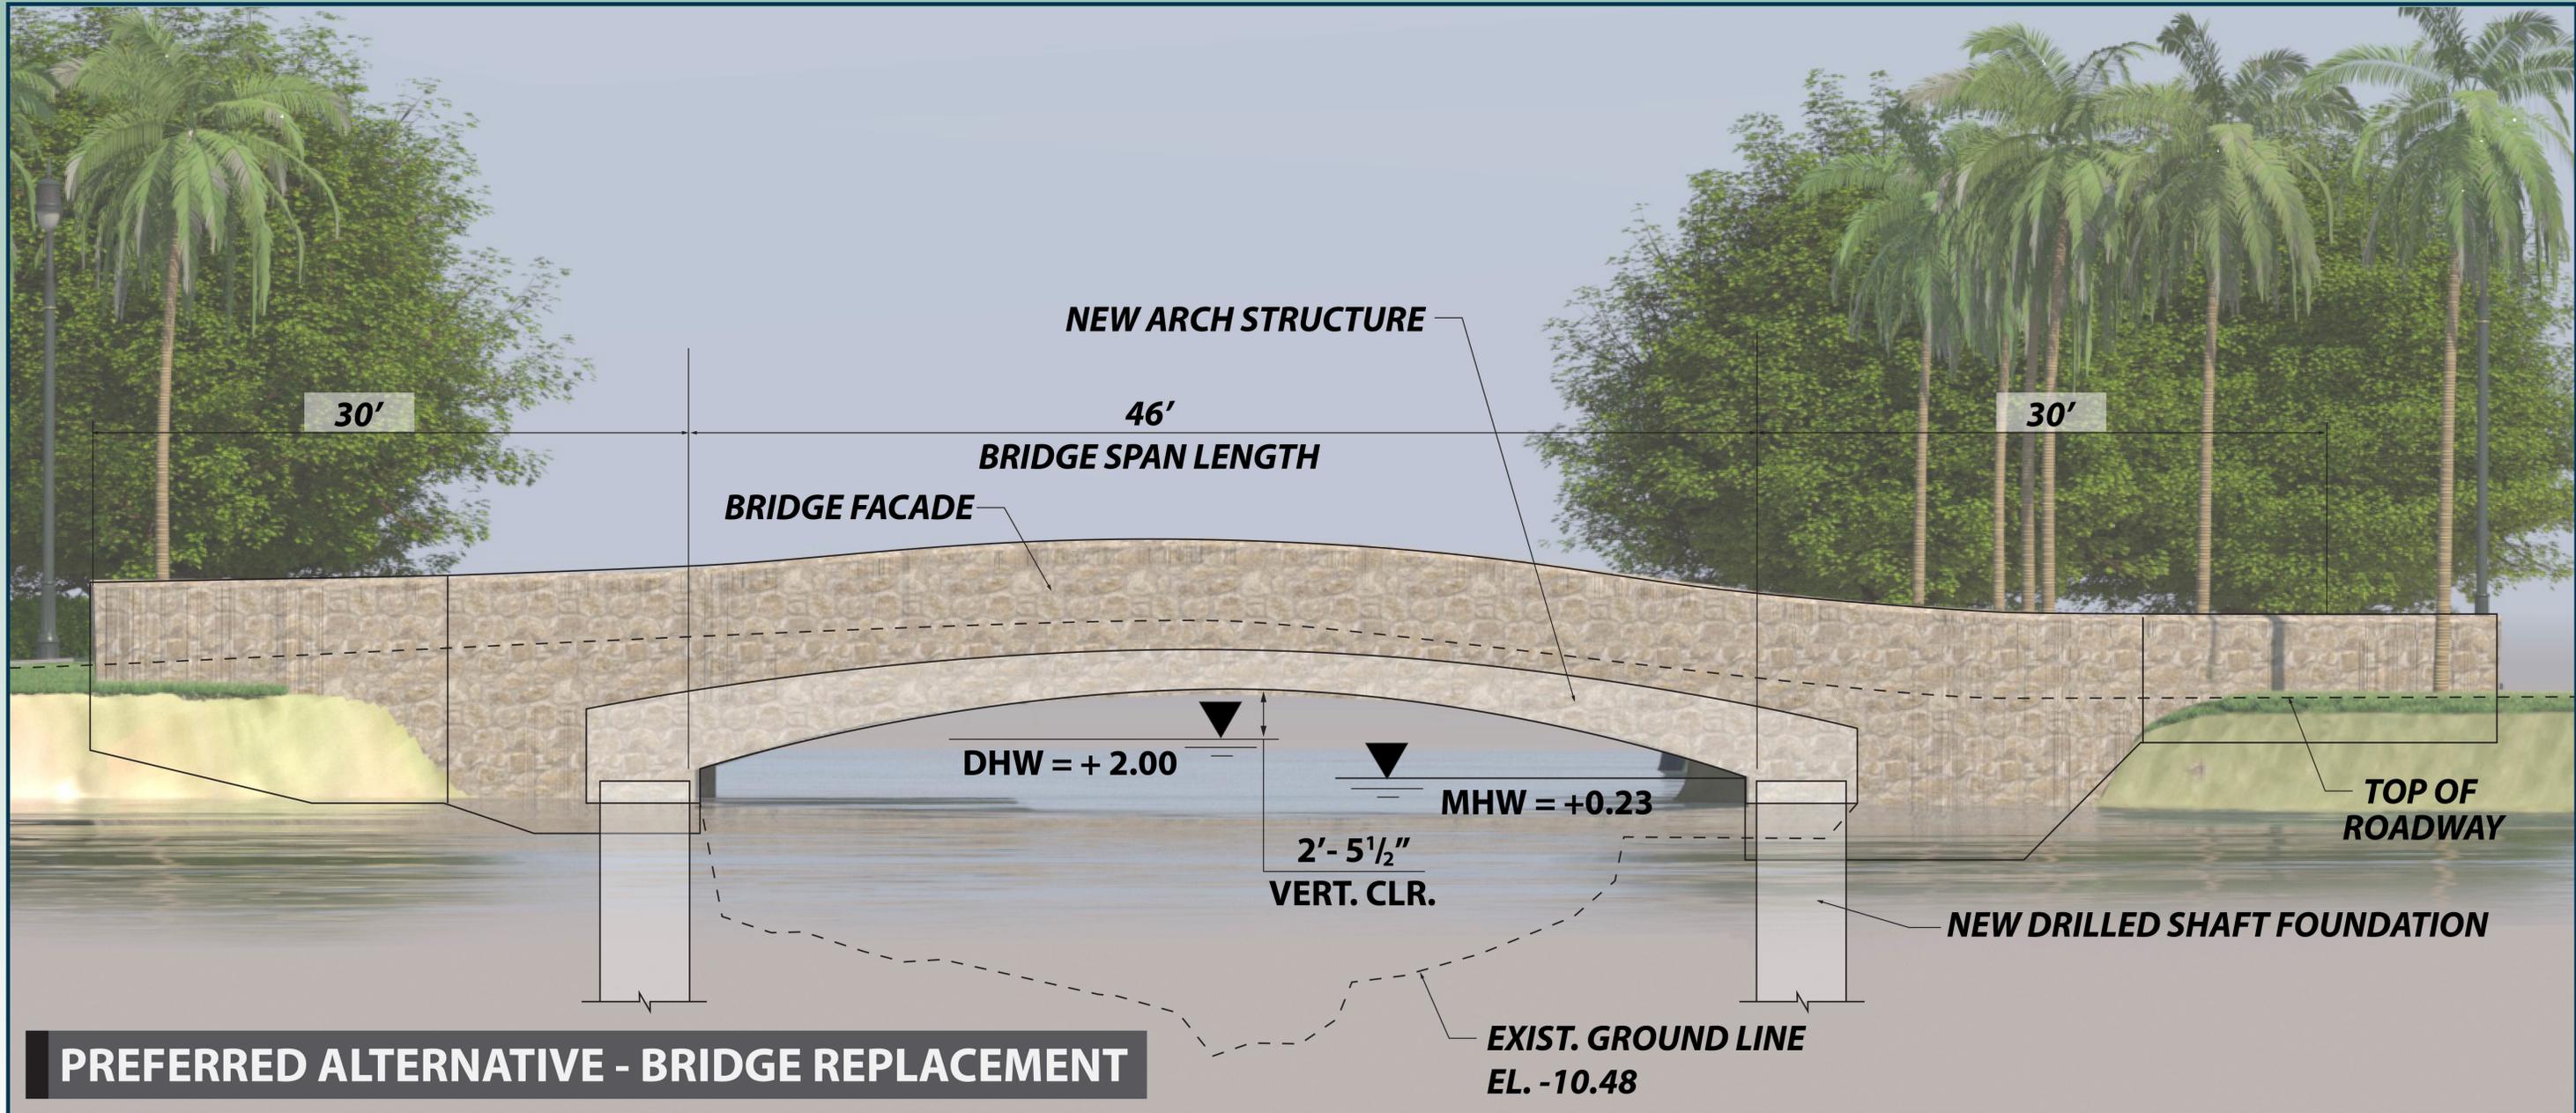

### Public Hearing

Virtual: March 21, 2024, 6:00 p.m. | In-Person: March 21, 2024, 6:00 p.m. - 8:00 p.m., Sunny Isles Beach Government Center, First Floor Meeting Room, 18070 Collins Avenue, Sunny Isles Beach, FL 33160

