

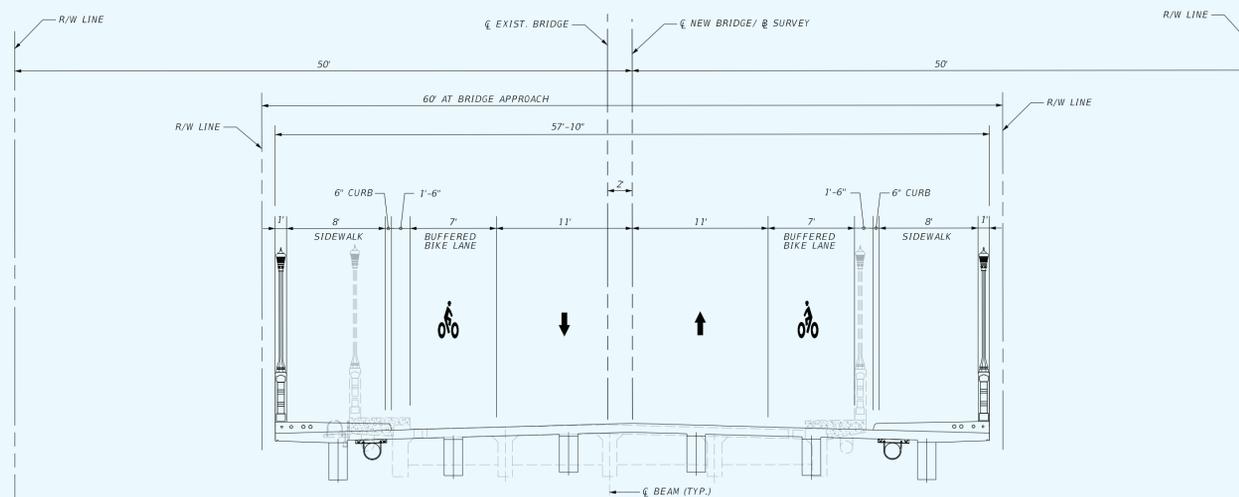


# TYPICAL PLAN AND SECTION

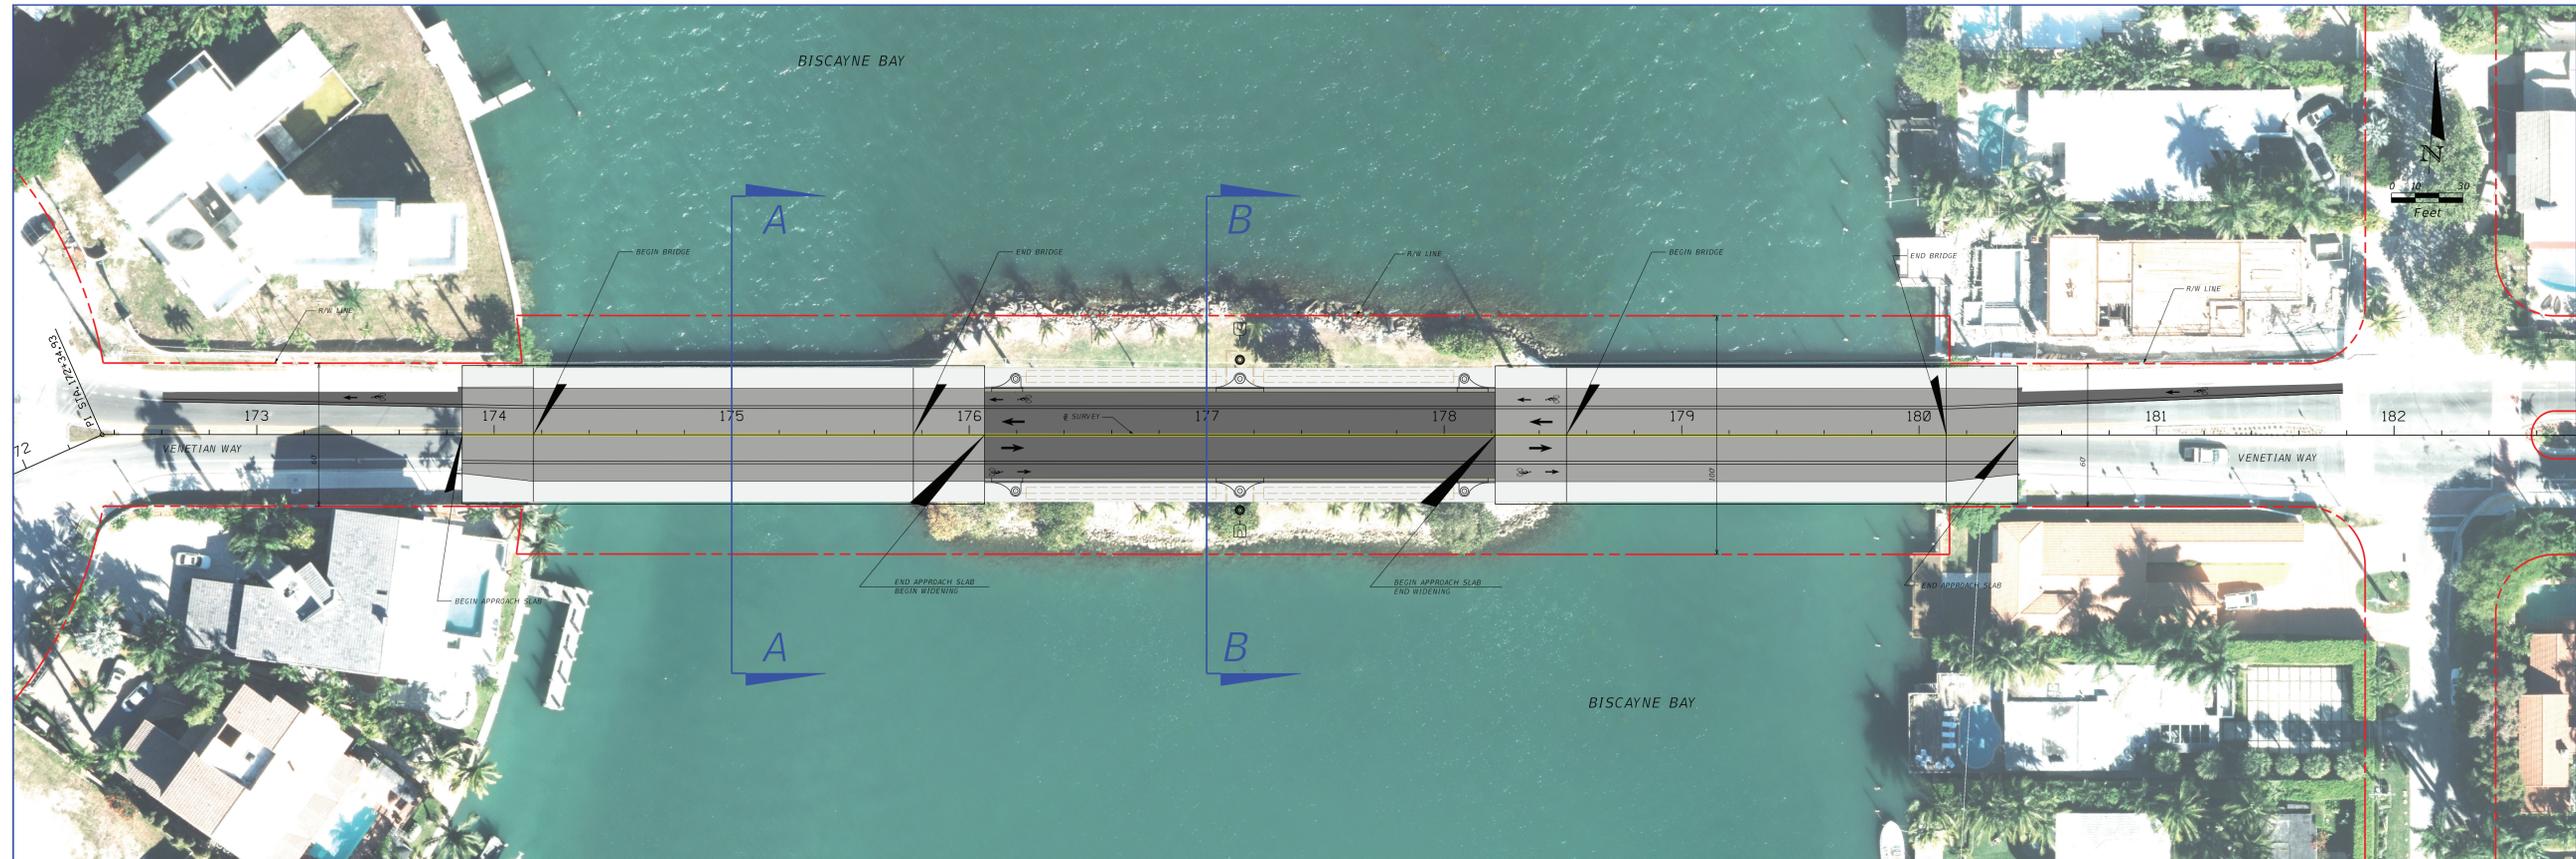

SECTION A - A

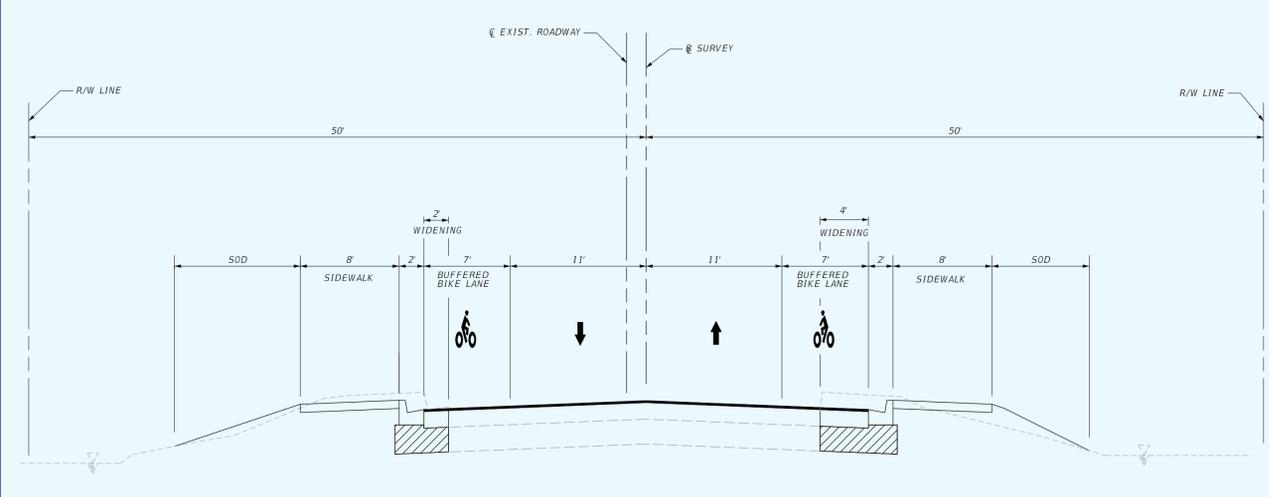


SECTION B - B

# TYPICAL PLAN SECTIONS



**Movable Bridge**

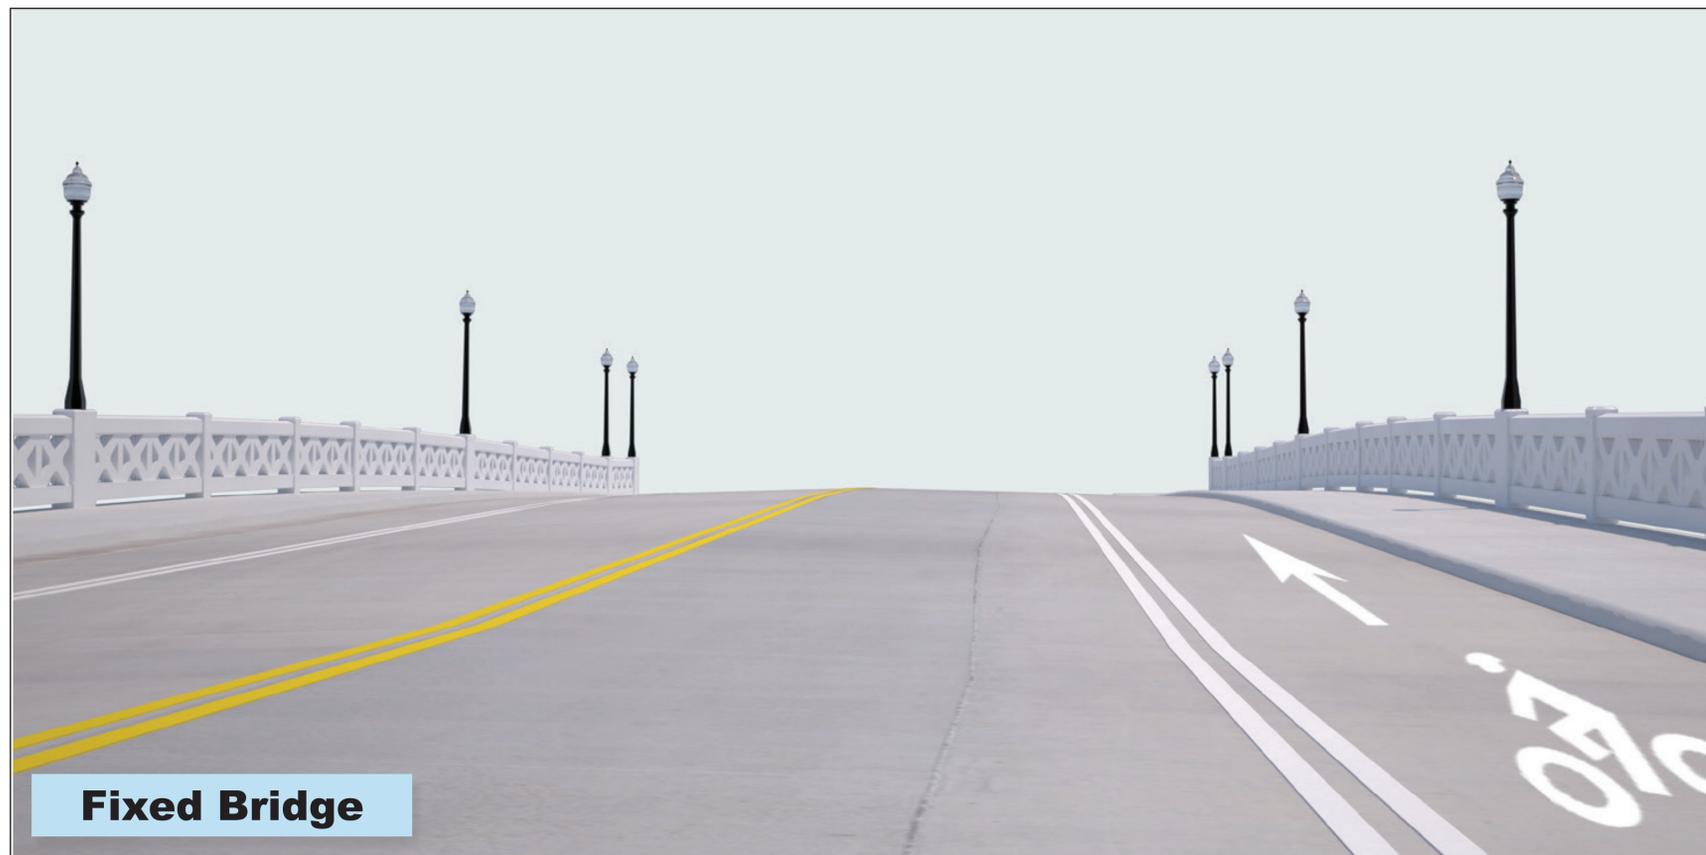

**Fixed Bridge**

# MAINTENANCE OF TRAFFIC (MOT) OPTIONS


## OPTION 1

REPLACEMENT  
**69 MONTHS**

REHABILITATION

**67 Months without** Beam Strengthening  
**82 Months with** Beam Strengthening

- Close one bridge at a time
- Detour traffic

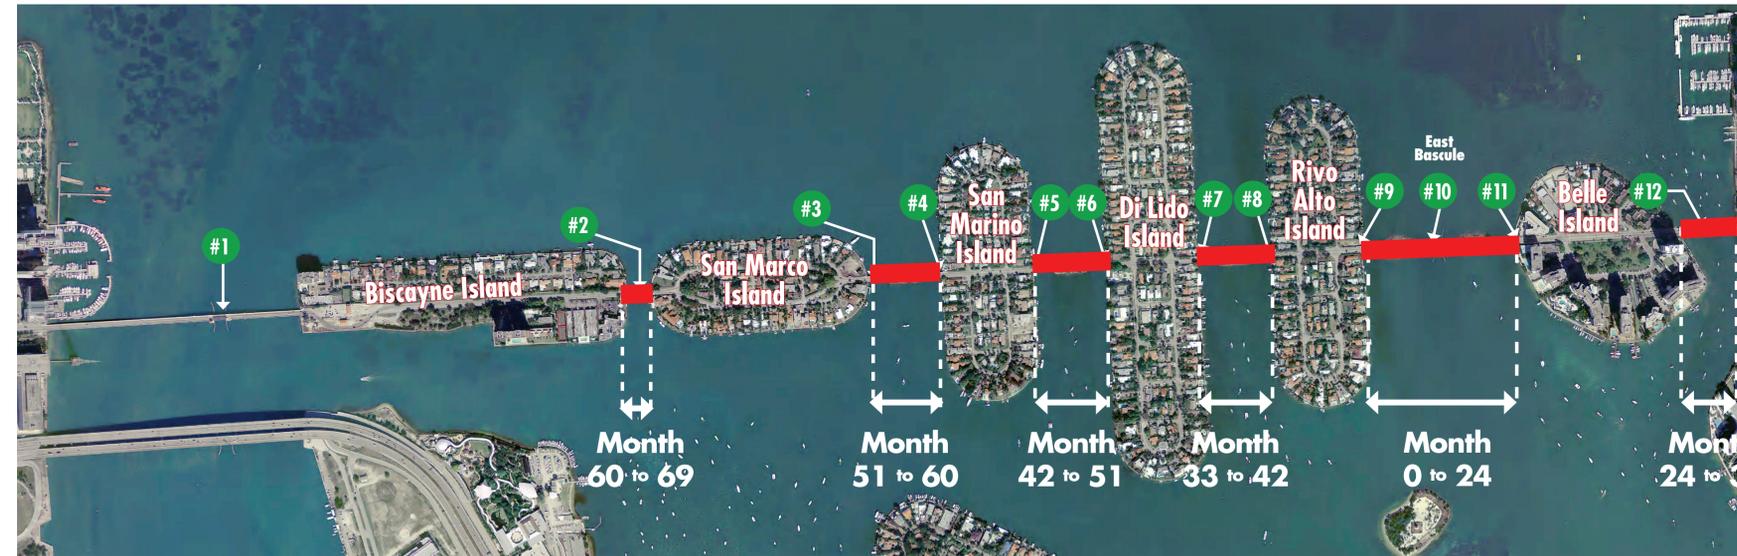

## OPTION 2

REPLACEMENT  
PHASED CONSTRUCTION  
**48 MONTHS**

- Detour Traffic at East Bascule
- 1 Lane 2-Way Traffic
- Limit Access Impacts to One Island at a Time



## OPTION 3

REPLACEMENT  
PHASED CONSTRUCTION  
WITH TEMPORARY BRIDGE  
**48 MONTHS**

- Temporary Bridge at East Bascule with 1 Lane 2-Way (Pedestrians & Bicycle Access)
- Limit Access Impacts to One Island at a Time



 DETOUR  
 1-LANE /2-WAY  
 BRIDGE NUMBER