






Venetian Causeway from North Bayshore Drive to Purdy Avenue PD&E
 County: Miami-Dade
 Financial ID: 422713-2-22-1

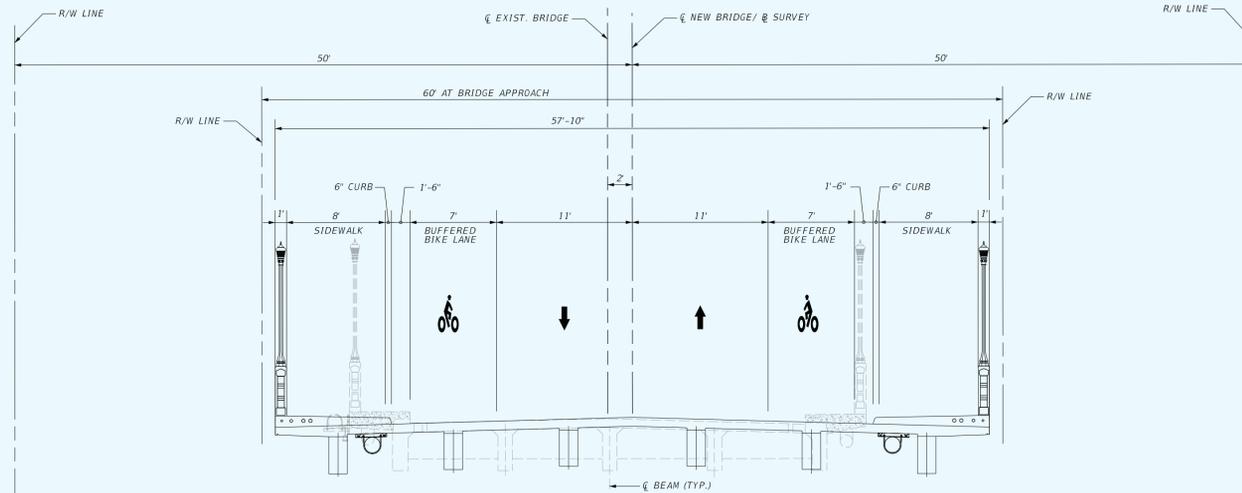

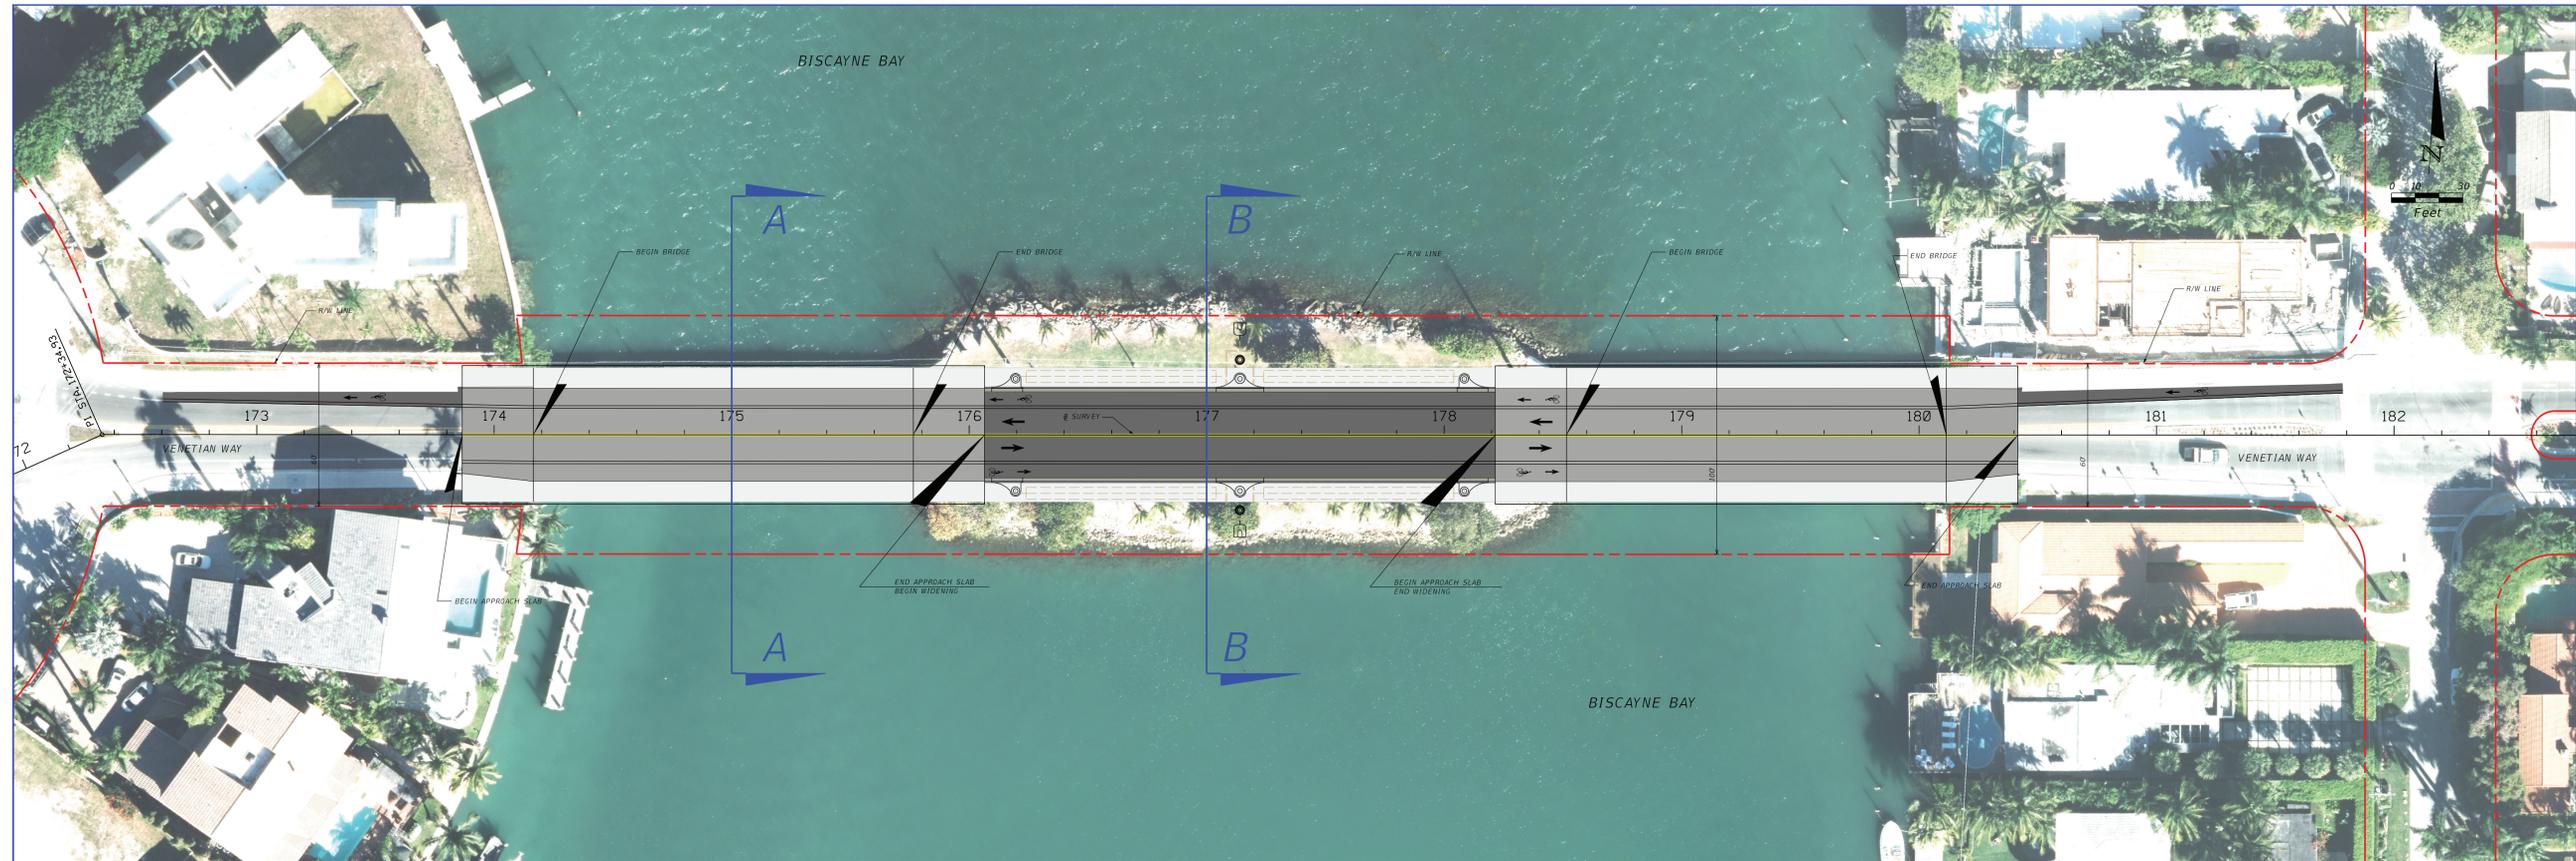


SECTION A - A

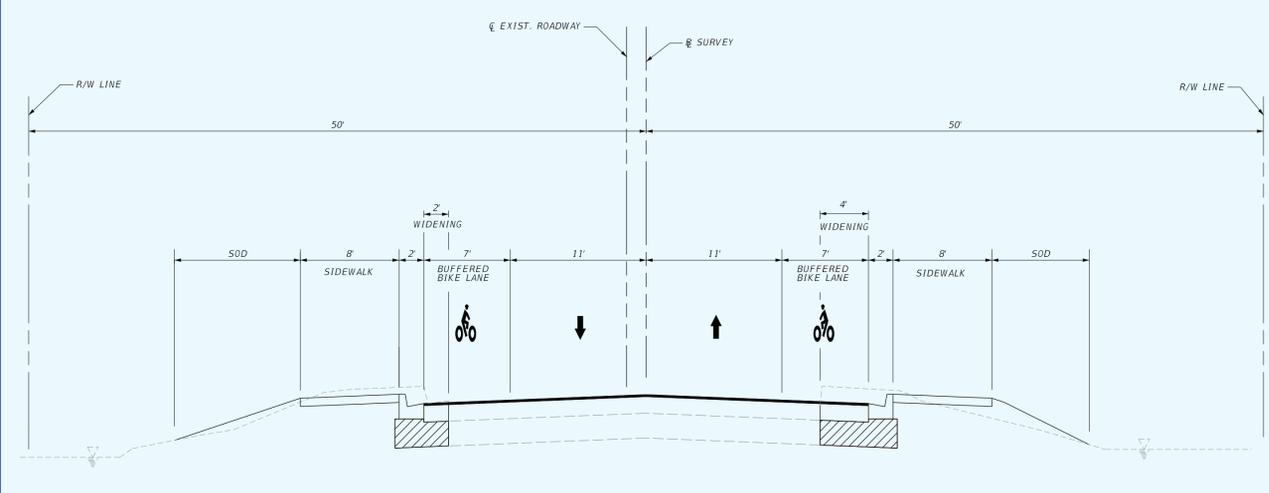

SECTION B - B



Movable Bridge

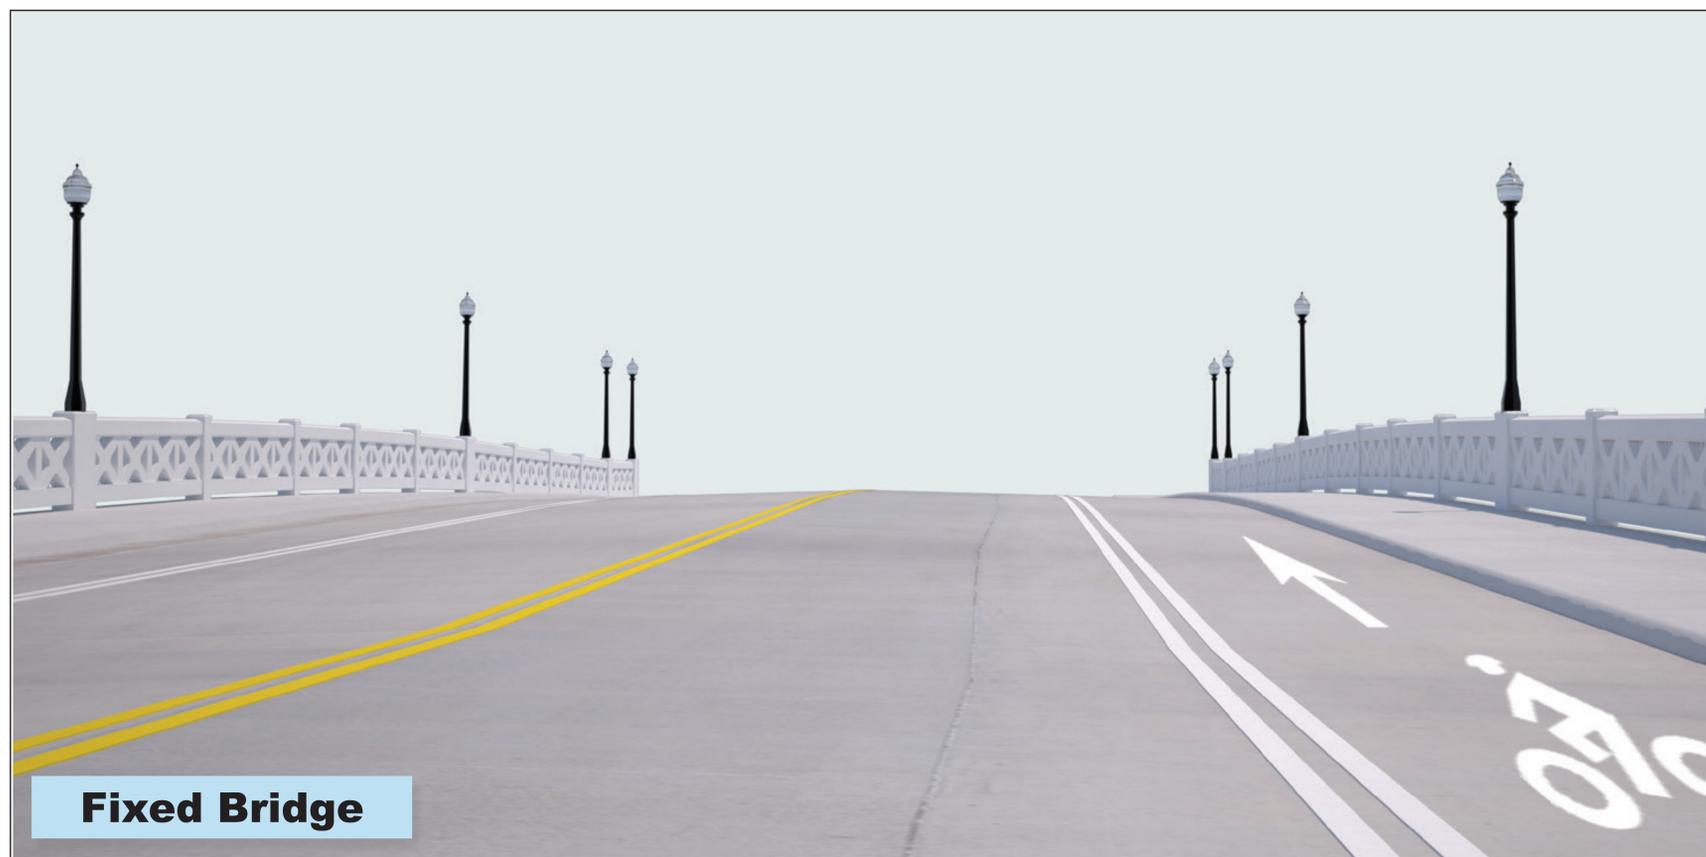

Fixed Bridge



MOVABLE BRIDGE 10 ELEVATION


PREFERRED ALTERNATIVE MOT OPTION

REPLACEMENT PHASED CONSTRUCTION WITH TEMPORARY BRIDGE 48 MONTHS


- Temporary Bridge at East Bascule with 1 Lane 2-Way (Pedestrians & Bicycle Access)
- Limit Access Impacts to One Island at a Time




	DETOUR
	1-LANE /2-WAY
	BRIDGE NUMBER

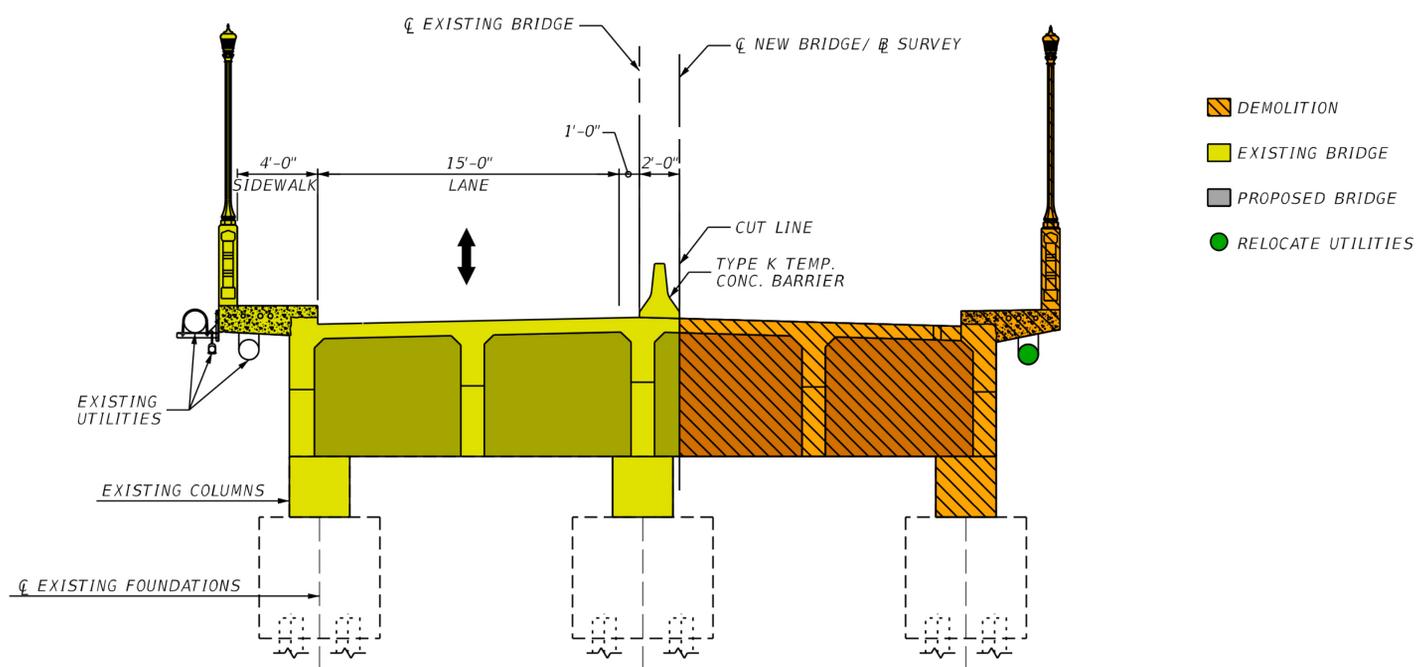


PHASE I - STAGE I

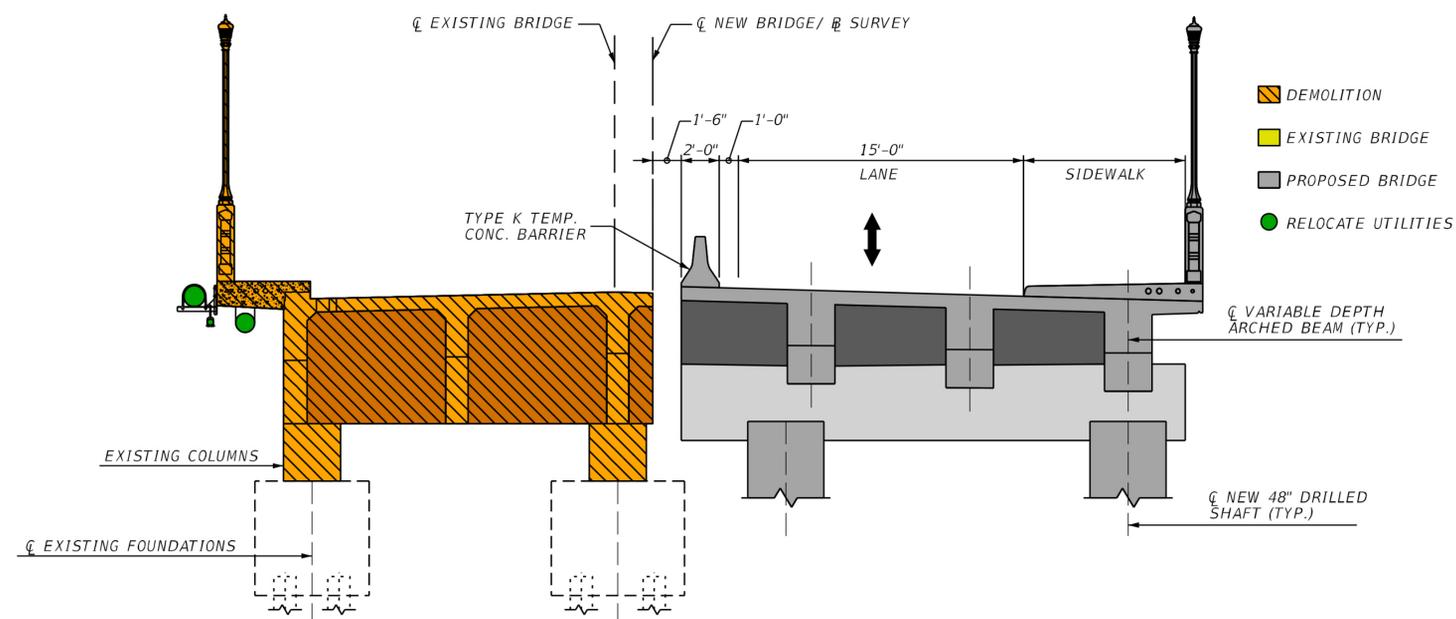

PHASE II - STAGE I

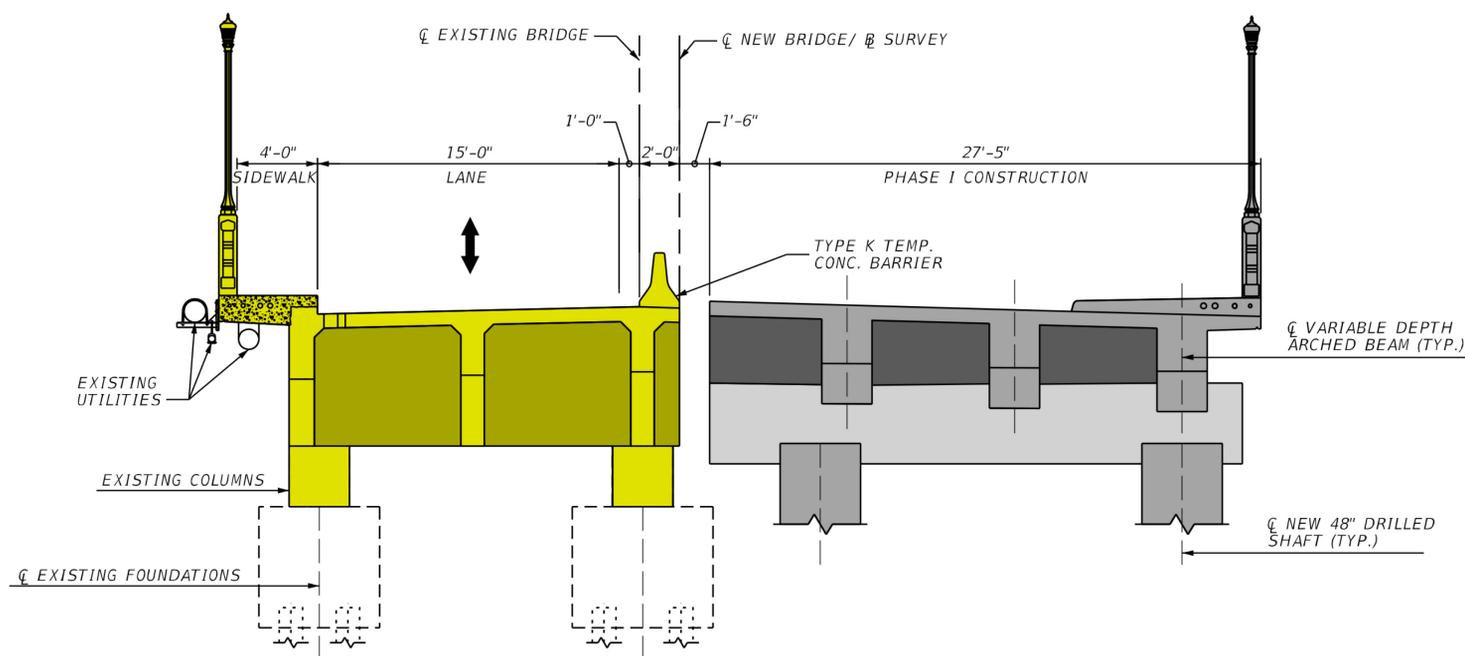

PHASE I - STAGE II

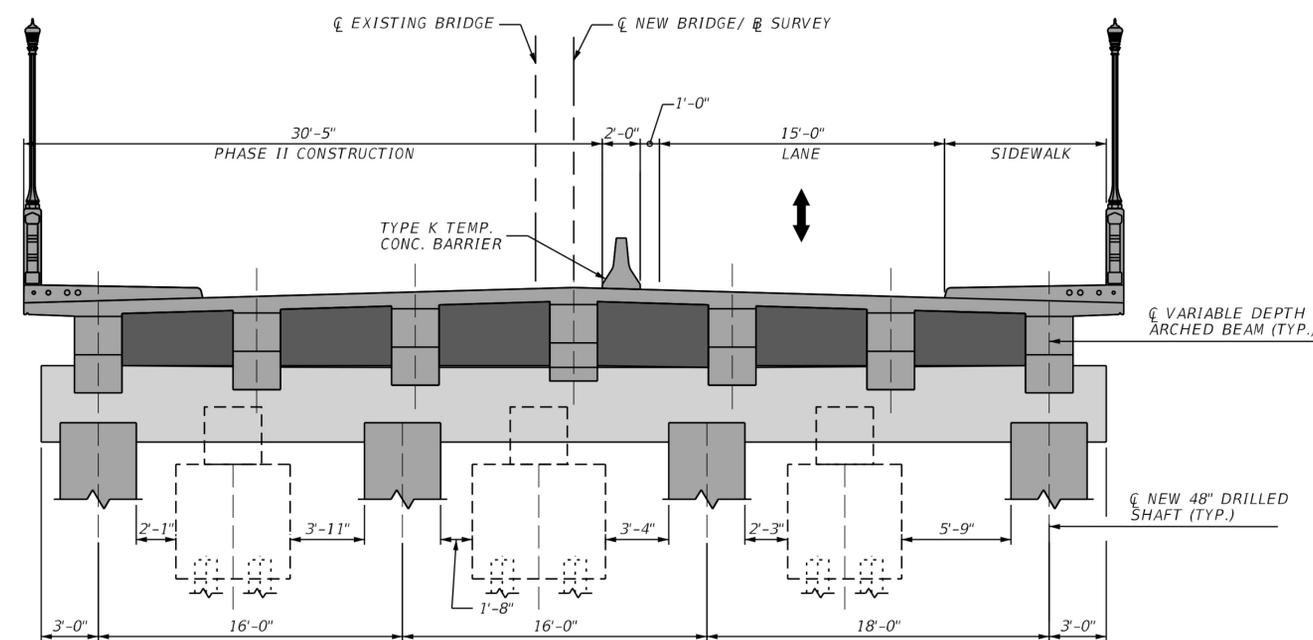

PHASE II - STAGE II